


EXISTING WEST ELEVATION

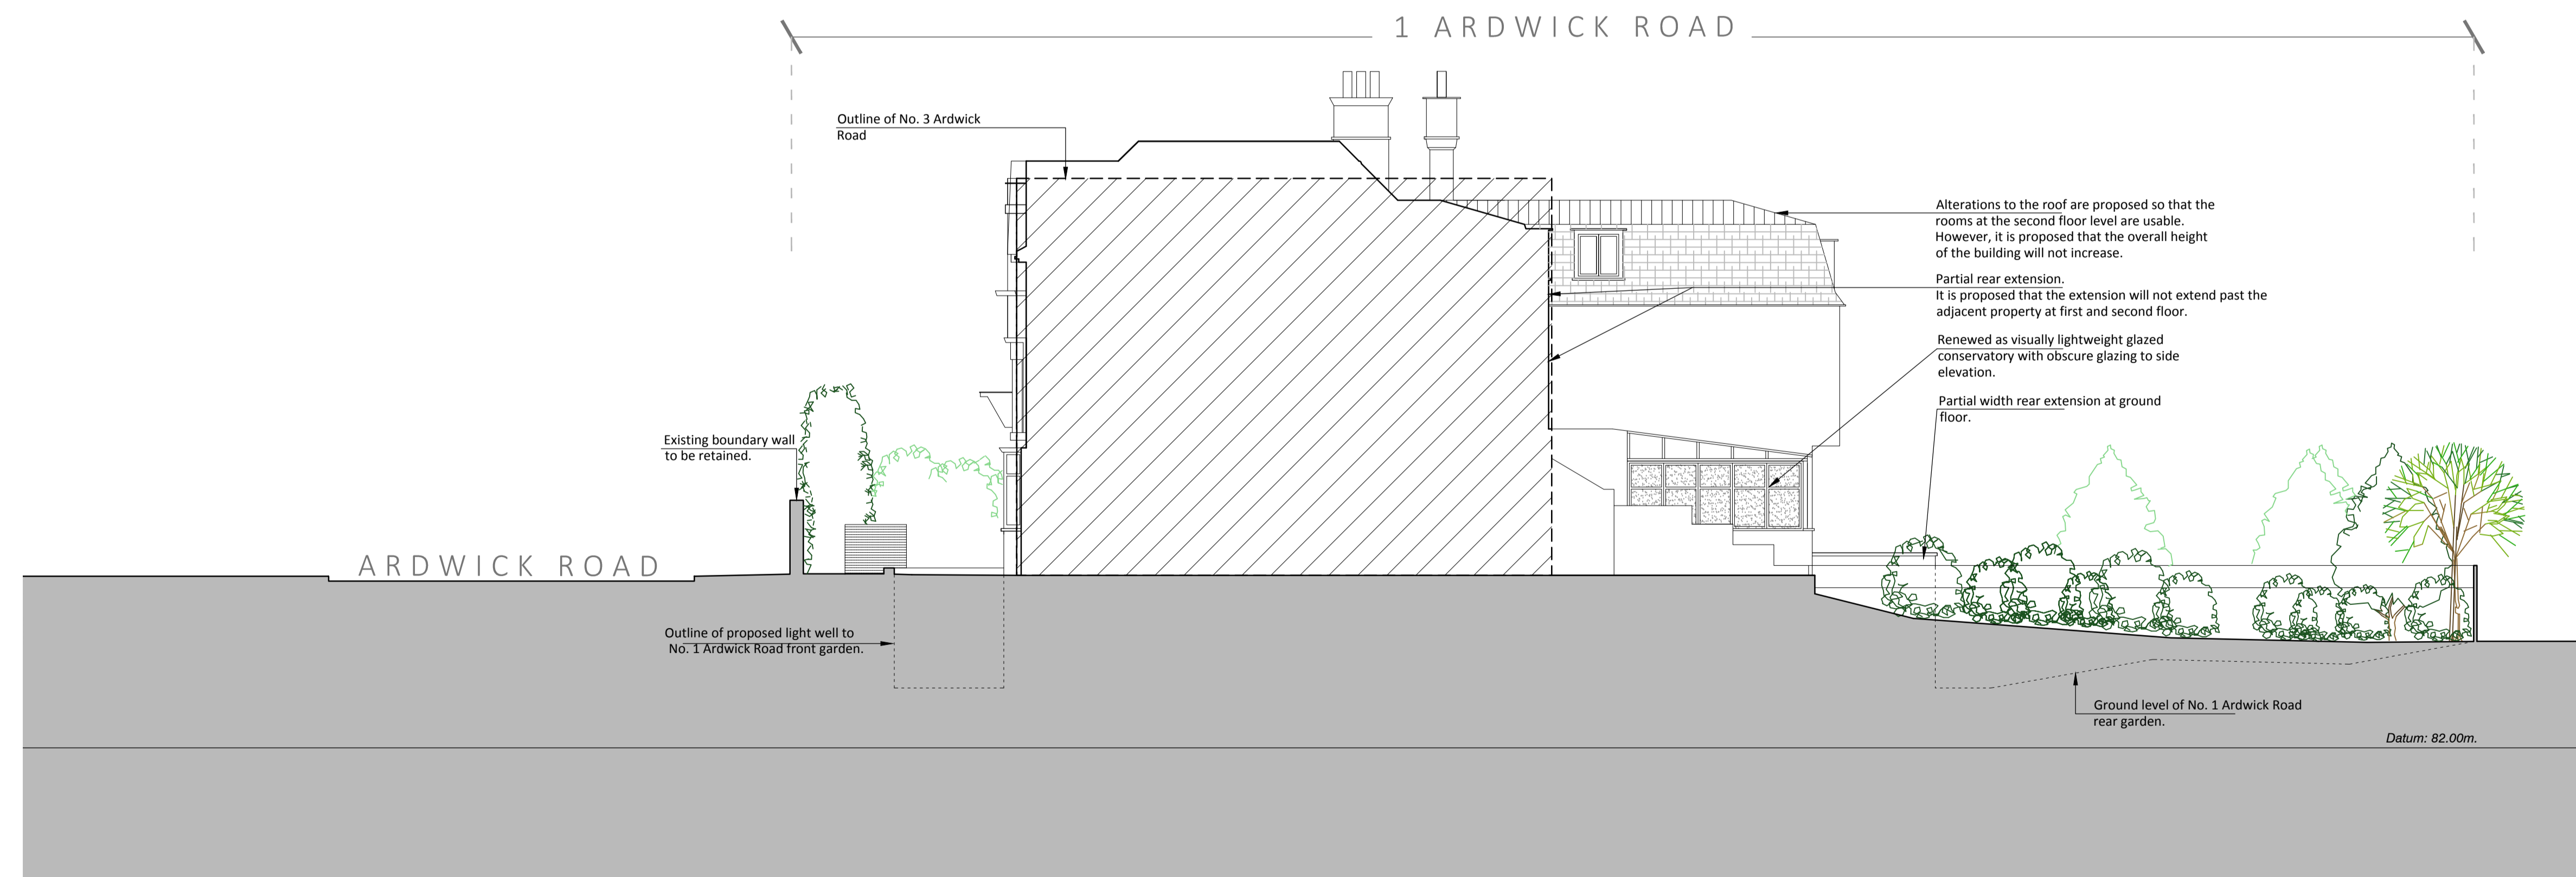

PROPOSED WEST ELEVATION

rev project

1 Ardwick Road
London
NW2 2BX

client

drawing
West elevation
existing and proposed

drawn checked date

ED JE 10.12.2014

scale paper size

1:100 @ A1

drawing no

7852 / 32

MDC METROPOLITAN DEVELOPMENT CONSULTANCY

66 Bickenhall Mansions
Bickenhall Street
London W1U 6BS
t: +44(0)207 486 6675
e: info@mdclondon.com
w: www.mdclondon.com