


Responsibility is not accepted for errors made by others in scaling from this drawing. Contractors must check all dimensions on site. Discrepancies must be reported immediately to the architect before proceeding. This drawing is copyright ©2016 Nash Partnership. All rights reserved.


| Rev. | Date     | Notes                     | Int. |
|------|----------|---------------------------|------|
| A    | 08.11.16 | Issued for comment        | CC   |
| B    | 15.11.16 | Update on studio terrace  | CC   |
| C    | 22.11.16 | Update on studio position | CC   |

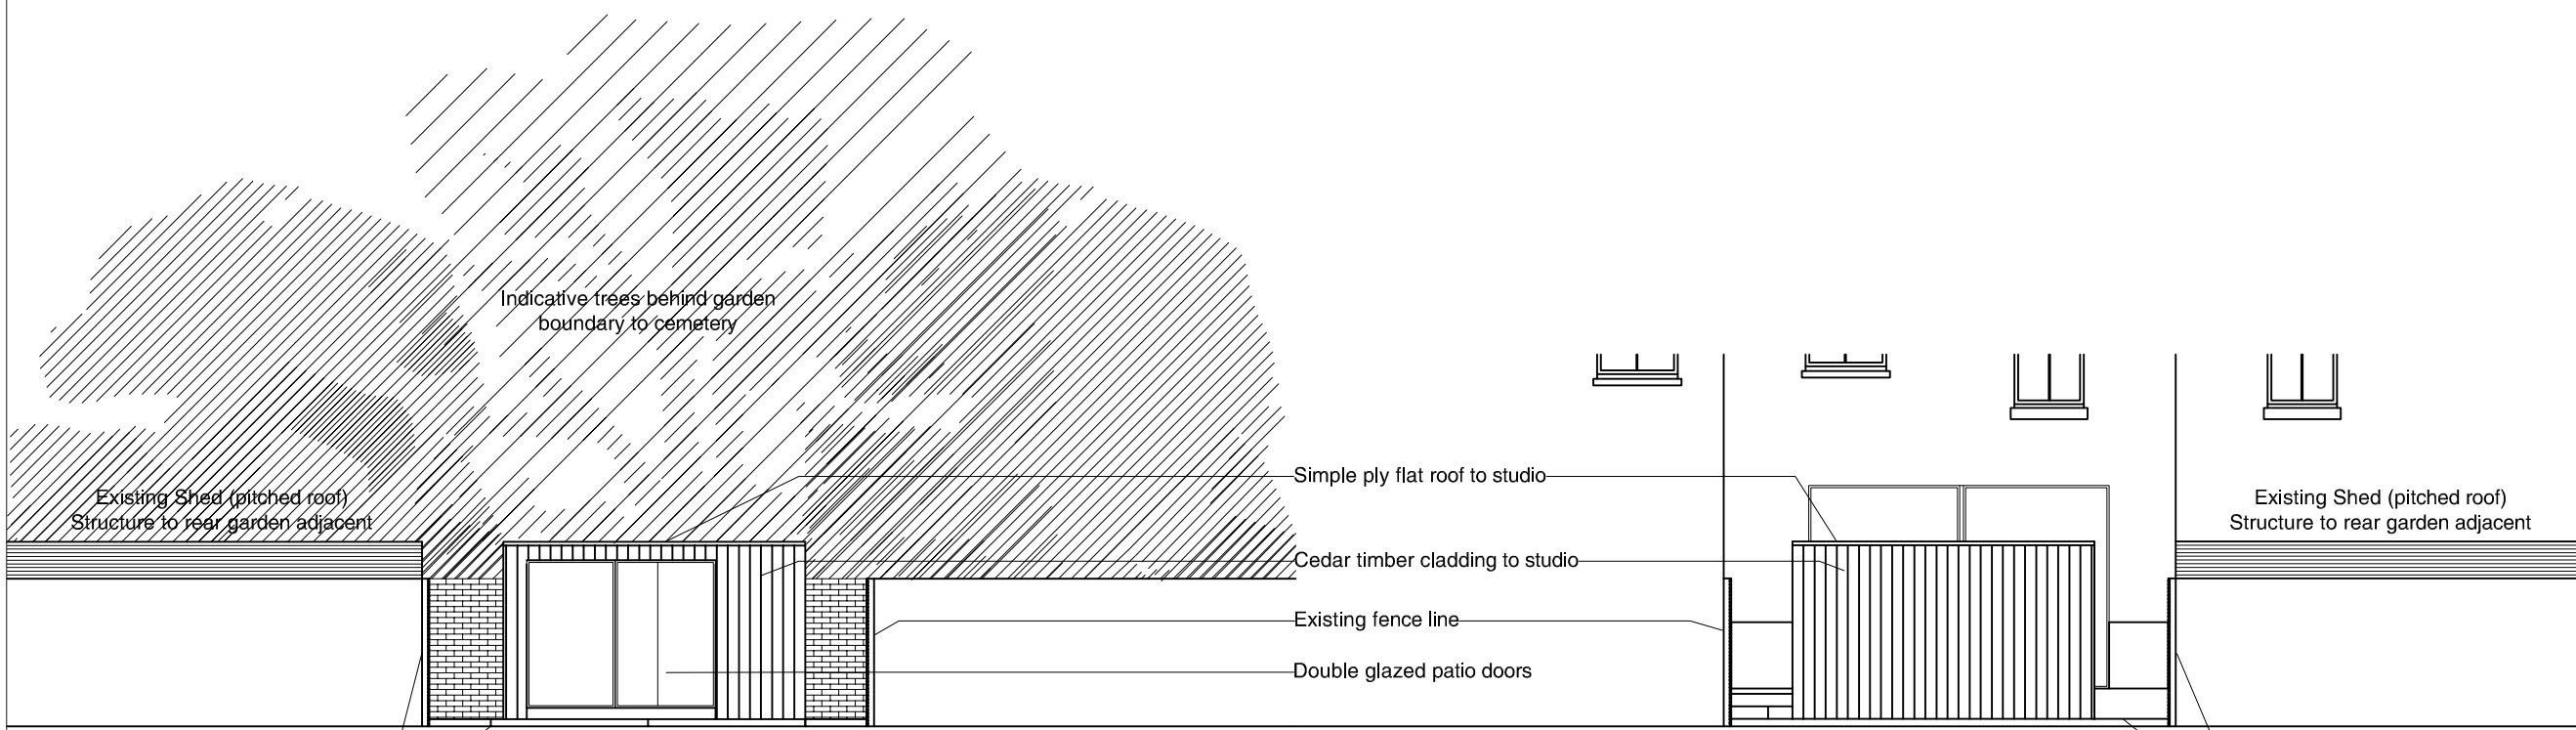

Existing fence line  
Raised timber decking

North Elevation 1:100

South Elevation 1:100

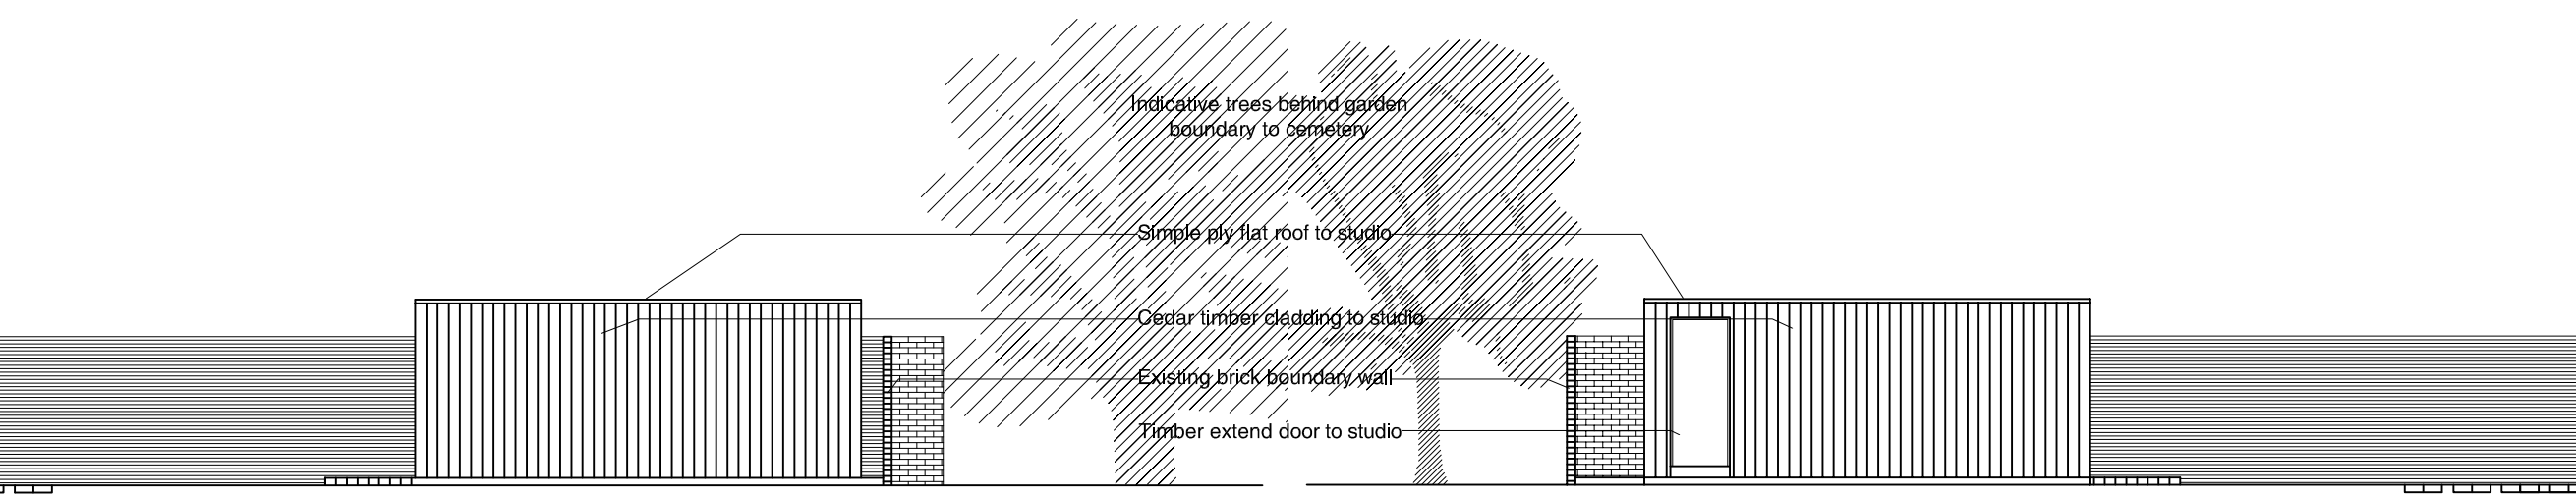

East Elevation 1:100

West Elevation 1:100

P:\2016 Jobs\16109 53 Gondar Gardens\_West Hampstead\Drawings\16109\_L002\_Elevations.dwg

0 1 2cm

CDM Regulations



**nash partnership**

Bath : 01225 442424 | 23a Sydney Buildings, Bath, BA2 6BZ  
 Bristol : 0117 3327560 | 25 King Street, Bristol, BS1 4PB  
 www.nashpartnership.com  
 mail@nashpartnership.com

**PLANNING**

| Job Number | Drawing Number | Revision |
|------------|----------------|----------|
| 16109      | L002           | C        |

Project  
53 Gondar Gardens, London

Title  
Proposed Studio Elevations

| Drawn by | Project Manager |
|----------|-----------------|
| CC       | JE              |

| Scale      | Date created |
|------------|--------------|
| 1:100 @ A3 | 04.11.16     |