


 




 

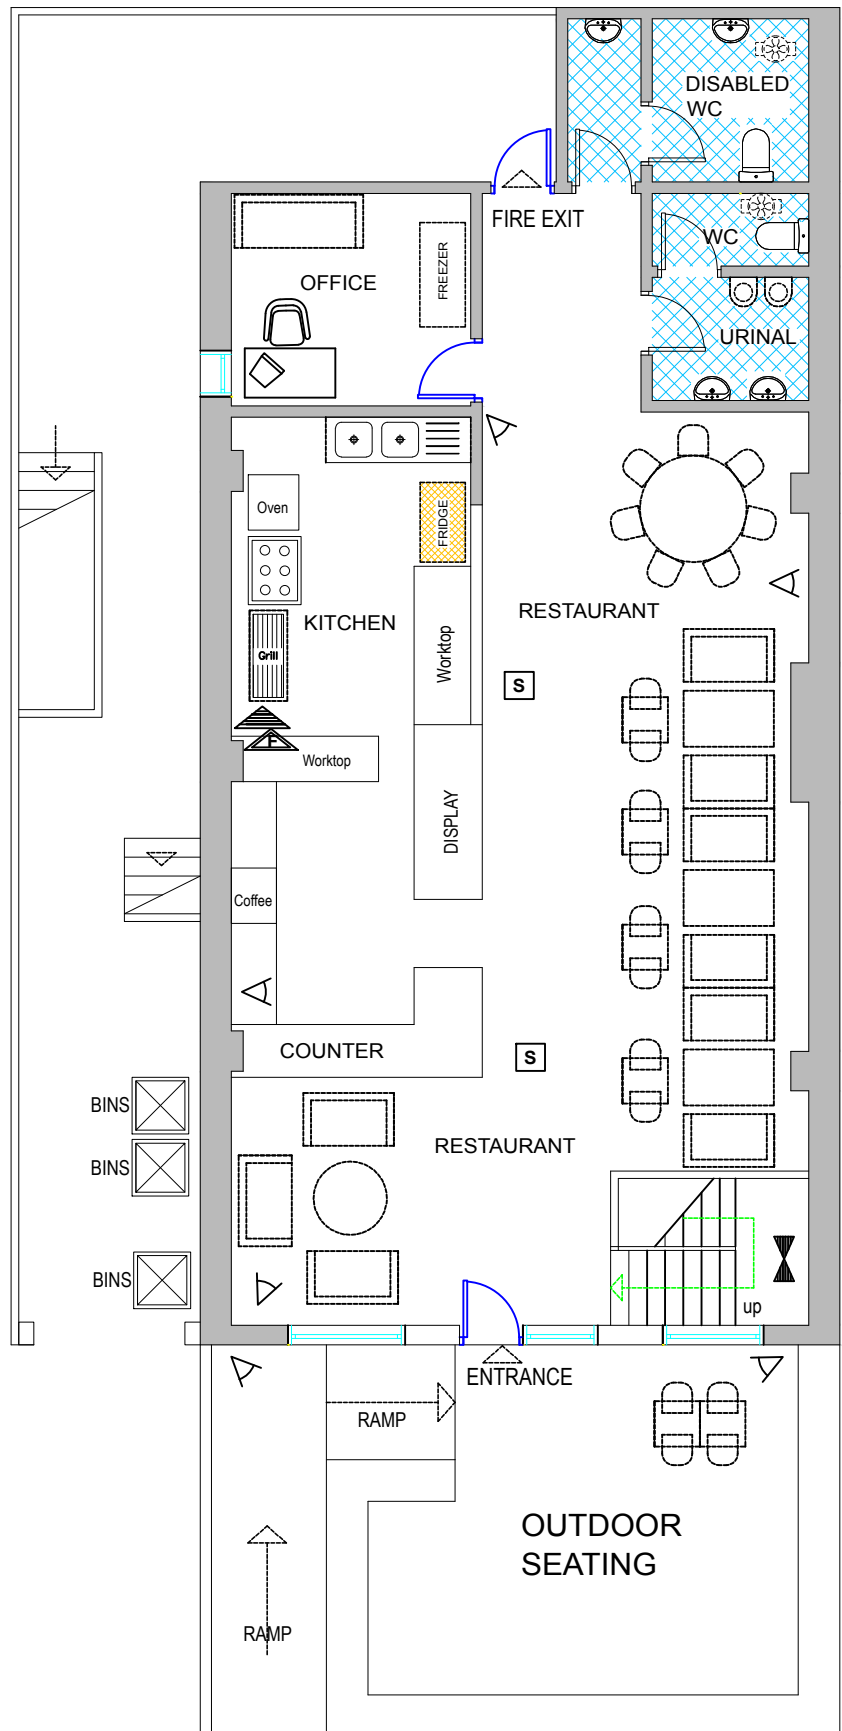





LEGEND

-  WC AREA
-  FRIDGES
-  AMBIT OF LICENSED PREMISES
-  SAFETY LIGHTS
-  SMOKE DETECTOR
-  CCTV
- S 20** FIRE ESCAPE KEEP CLEAR
-  S 22 INTERNALLY ILLUMINATED FIRE ESCAPE SIGN (BS 5266)
-  CARBON DIOXIDE FIRE EXTINGUISHER
-  9 LT. WATER FIRE EXTINGUISHER
-  FAN



PROPOSED
GROUND FLOOR PLAN
SCALE: 1:100 @A3

BIRCHINGTON ROAD

2 Proposed Ground Floor Plan					Total Area 159 sqm	RevNo	Revision note	Date
46 Birchinton Road, NW6 4LJ	Designed by EDE	Checked by MHR	Date 18/11/16	Sheet 2	Scale 1:100 @A3			
 NARTS   /nartsbritain Voice of Turkish & Kurdish Food Industry in Britain					Copyright© Narts Architecture is the subject of Intellectual Property Rights including copyright and design right and shall not be reproduced, copied, loaned or submitted to other party without the written consent of Narts Architecture. Only figured dimensions to be taken Any Discrepancies to be reported to Narts Architecture prior to setting out or ordering of any materials.			
53 Stoke Newington High Street, London N16 8EL Tel: 020 7241 3636 Mob: 07940 414 890 www.narts.org.uk info@narts.org.uk								