
 
 

 









Notes:  
Drawings scanned from paper plans provided from client

Key:

-  Stair cut-off
-  Stairs - Arrow points up stairs
-  Circle on lowest riser
-  Ramp - Arrow points up slope
-  CSIU: Ceiling Slopes Up
-  COK: Cupboards
-  N/A No Access at Time of Survey
-  SC2830 Floor to Suspended Ceiling Grid Height (mm)
-  H2830 Floor to Ceiling Height (mm)
-  H2630 Floor to Ceiling Height at Chilled Location (mm)

   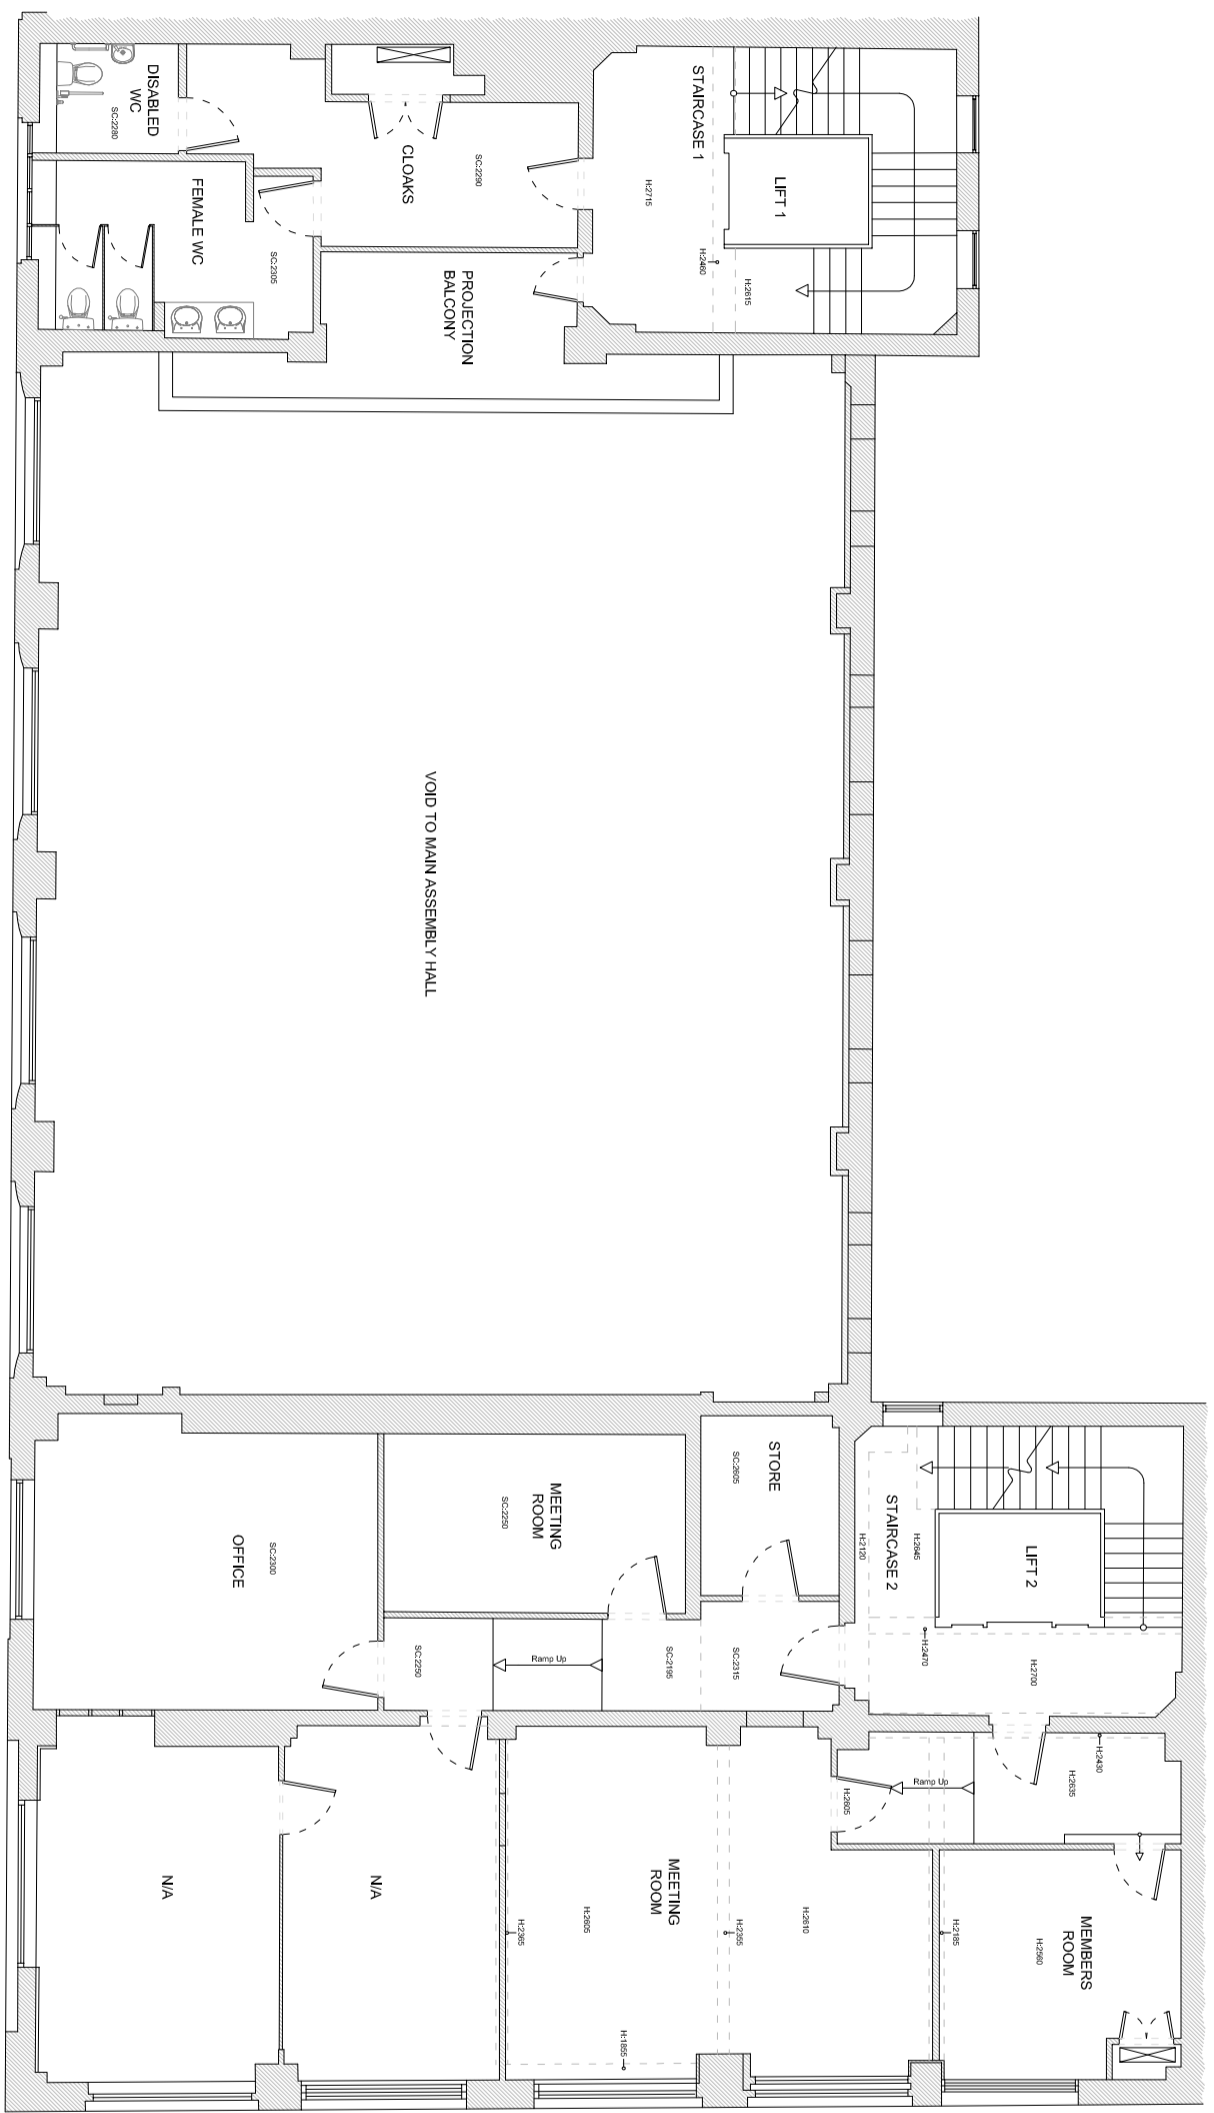

**Mezzanine Level**  
Scale 1:125

 

Rev.	Description	Date
1	n/a	n/a
2	n/a	n/a



**Paragon**  
7 Swallow Place  
London, W1B 2AG  
Tel: +44 (0)207 125 0112  
Fax: +44 (0)207 125 0113  
info@paragonbc.co.uk  
[www.paragonbc.co.uk](http://www.paragonbc.co.uk)

Client:  
**Universities UK**  
Project Address:  
**Woburn House**  
**Tavistock Square**  
**London WC1**

Drawing Title:  
**Mezzanine Level Floor**  
**Scanned Floor Plans**

Project Number: Drawing Number: Revision:  
**141103 SC03 n/a**

Drawing Status:  
**For Information**

Scale: Date:  
**As Shown @ A3 December 2014**  
Drawn By: Checked By:  
**JAR KS**

All dimensions are in millimetres unless otherwise stated.  
Dimensions to be verified on site.  
Do not scale.  
Copyright of Paragon BC. All rights reserved.  
Drawing not to be reproduced without permission.