
 
 

 








**Notes:**  
Drawings scanned from paper plans provided from client

**Key:**

-  Stair cut-off
-  Stairs - Arrow points up stairs
-  Circle on lowest riser
-  Ramp - Arrow points up slope
-  CSIU: Ceiling Slopes Up
-  Csk: Cupboards
-  N/A No Access at Time of Survey
-  SC2830 Floor to Suspended Ceiling Grid Height (mm)
-  H2830 Floor to Ceiling Height (mm)
-  H2630 Floor to Ceiling Height at Chilled Location (mm)

   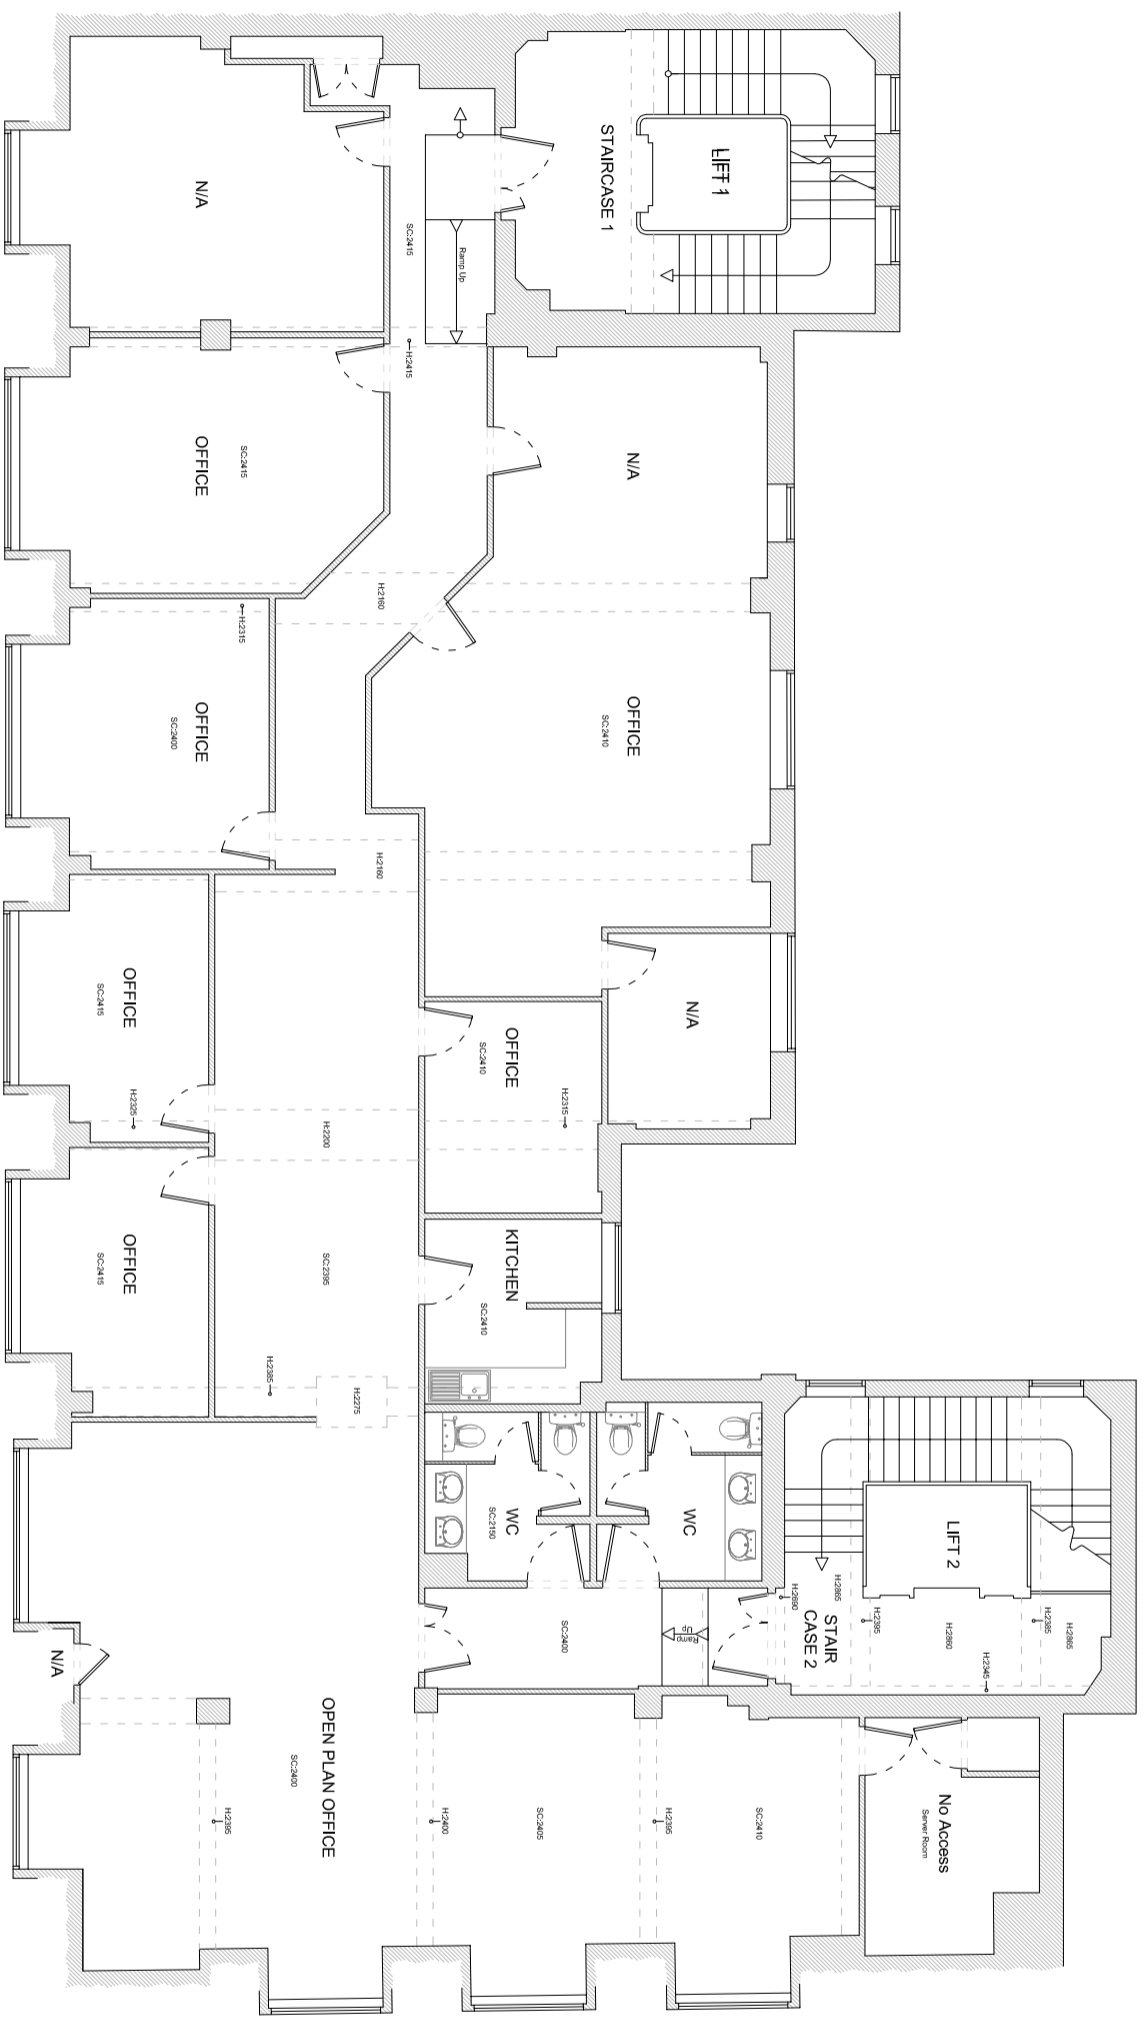

## Sixth Floor

Scale 1:125



Rev.	Description	Date
1	n/a	n/a
2	n/a	n/a



**Paragon**  
7 Swallow Place  
London, W1B 2AG  
info@paragonbc.co.uk

Tel: +44 (0)207 125 0112  
Fax: +44 (0)207 125 0113  
www.paragonbc.co.uk

**Client:**  
Universities UK

**Project Address:**  
Woburn House  
Tavistock Square  
London WC1

**Drawing Title:**  
Sixth Floor  
Scanned Floor Plans

**Project Number:** Drawing Number: Revision:  
141103 SC09 n/a

**For Information**

**Scale:** As Shown @ A3  
**Date:** December 2014

**Drawn By:** JAR  
**Checked By:** KS

All dimensions are in millimetres unless otherwise stated.  
Dimensions to be verified on site.  
Do not scale.  
Copyright of Paragon BC. All rights reserved.  
Drawing not to be reproduced without permission.