




Existing Basement Plan

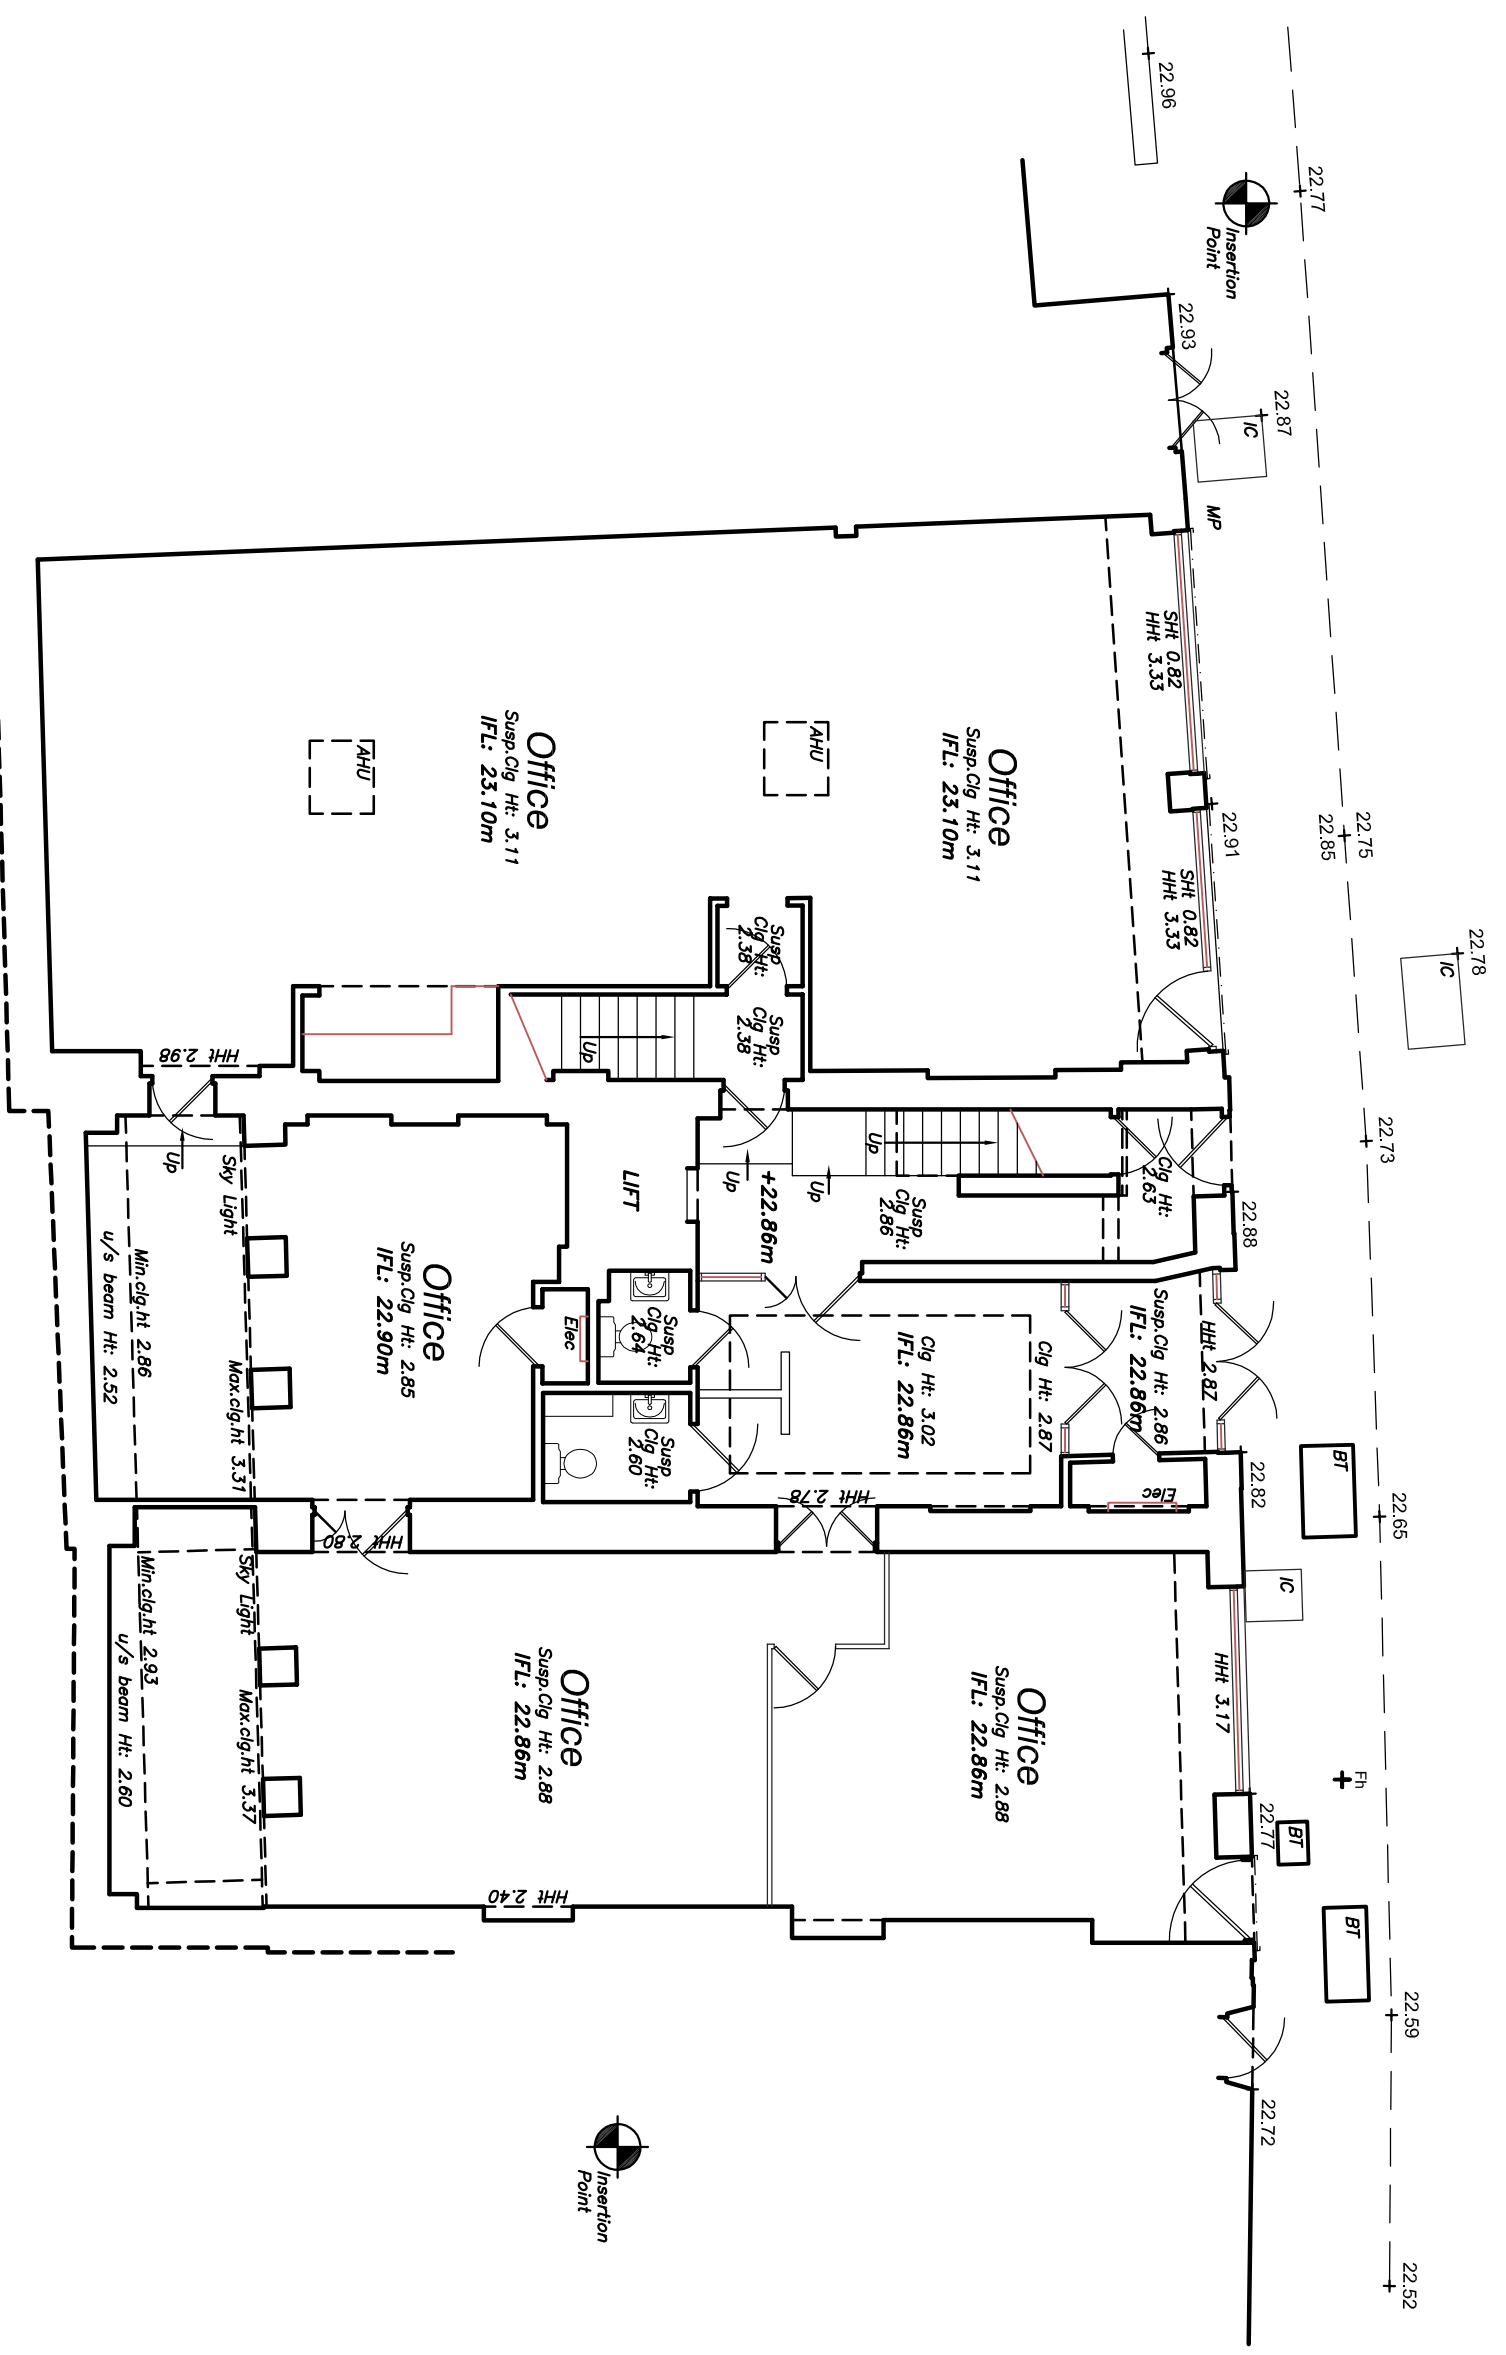

Existing Ground Floor Plan

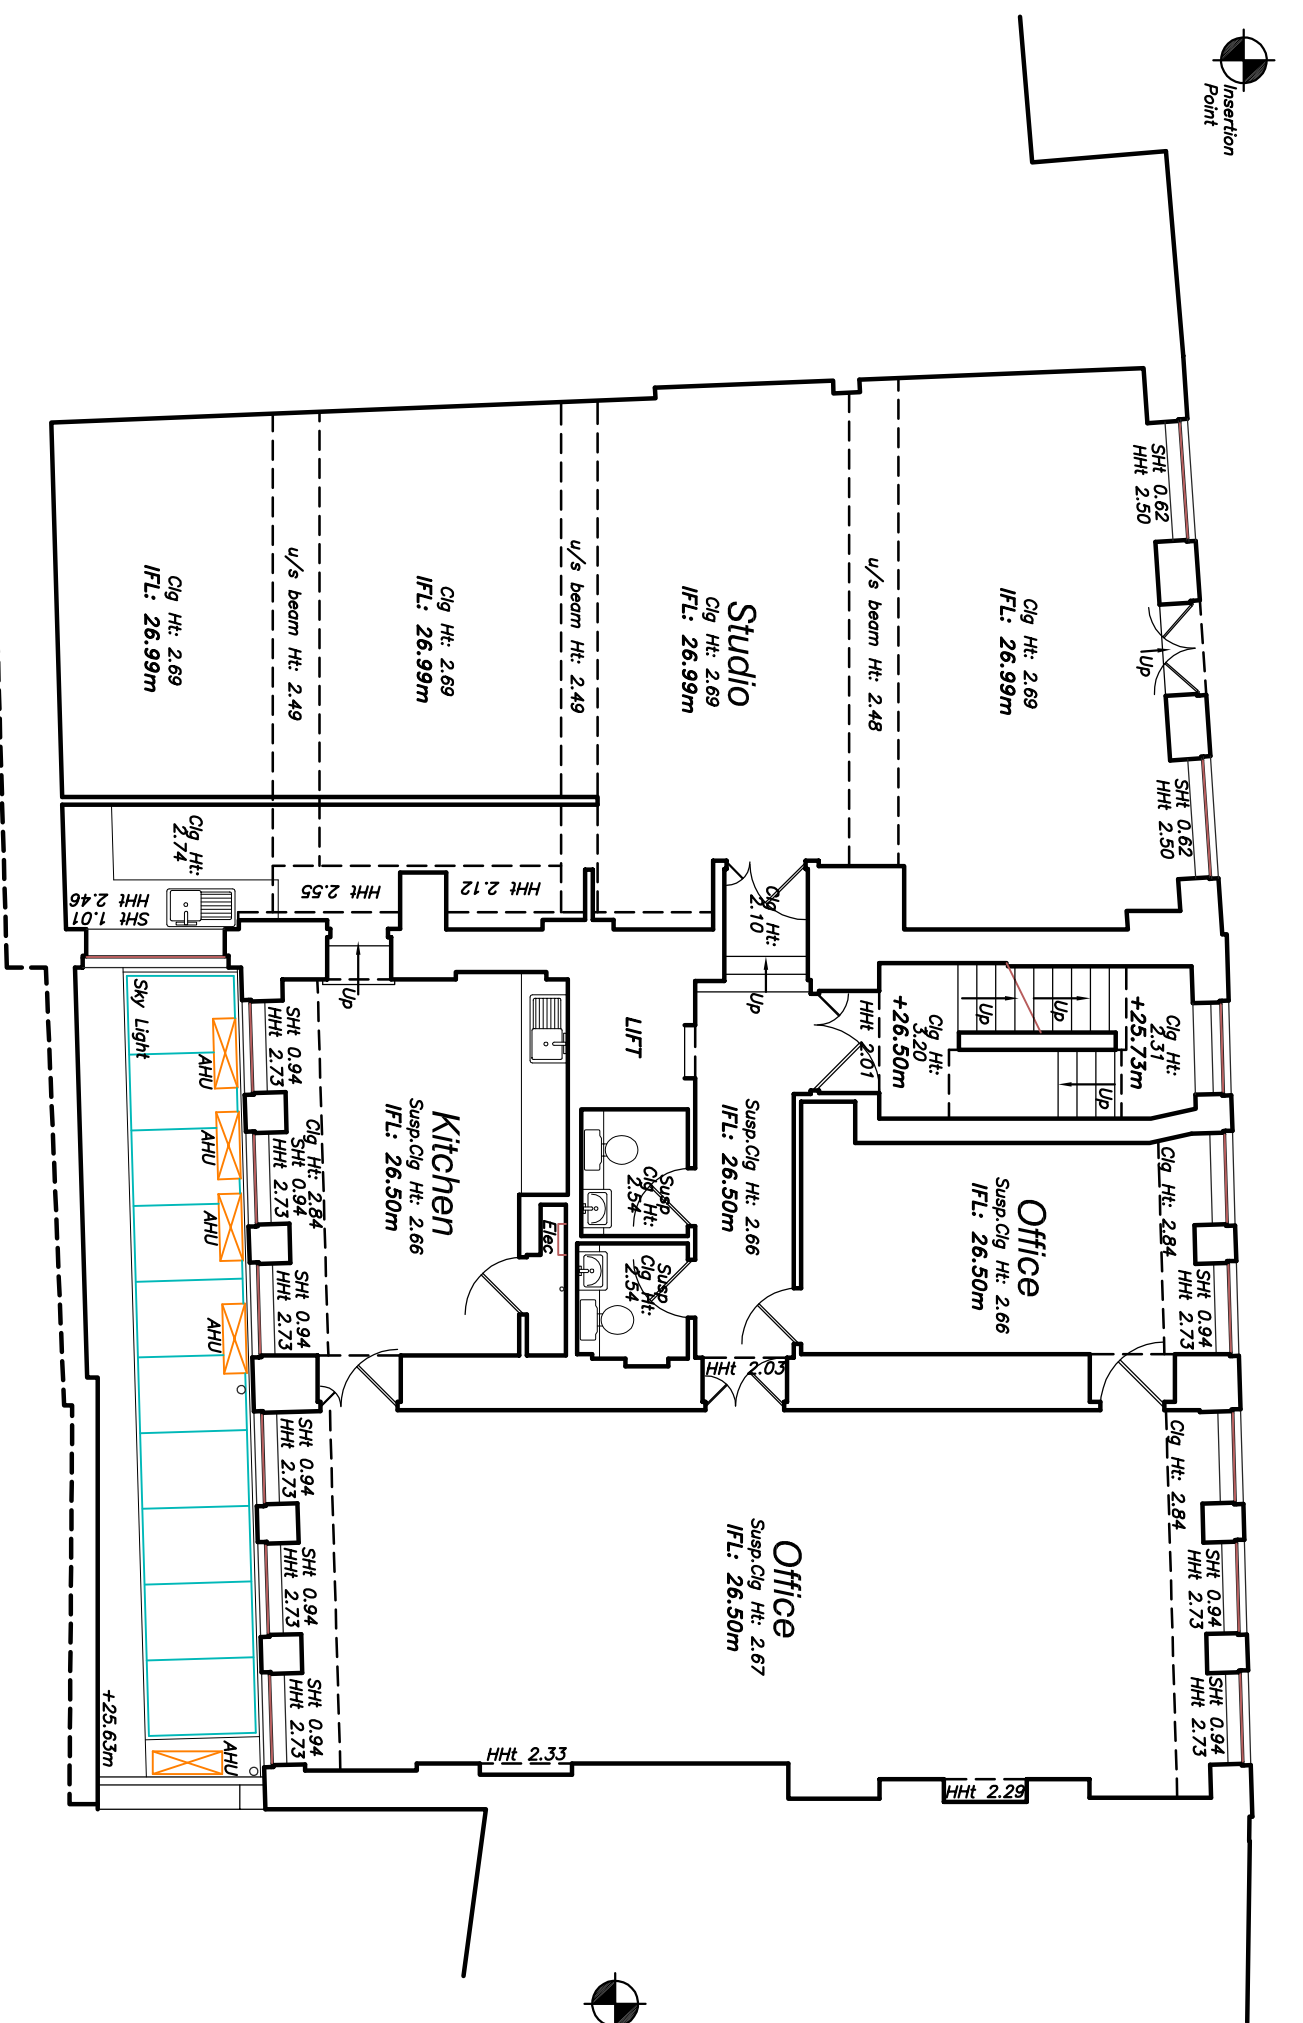

Existing First Floor Plan

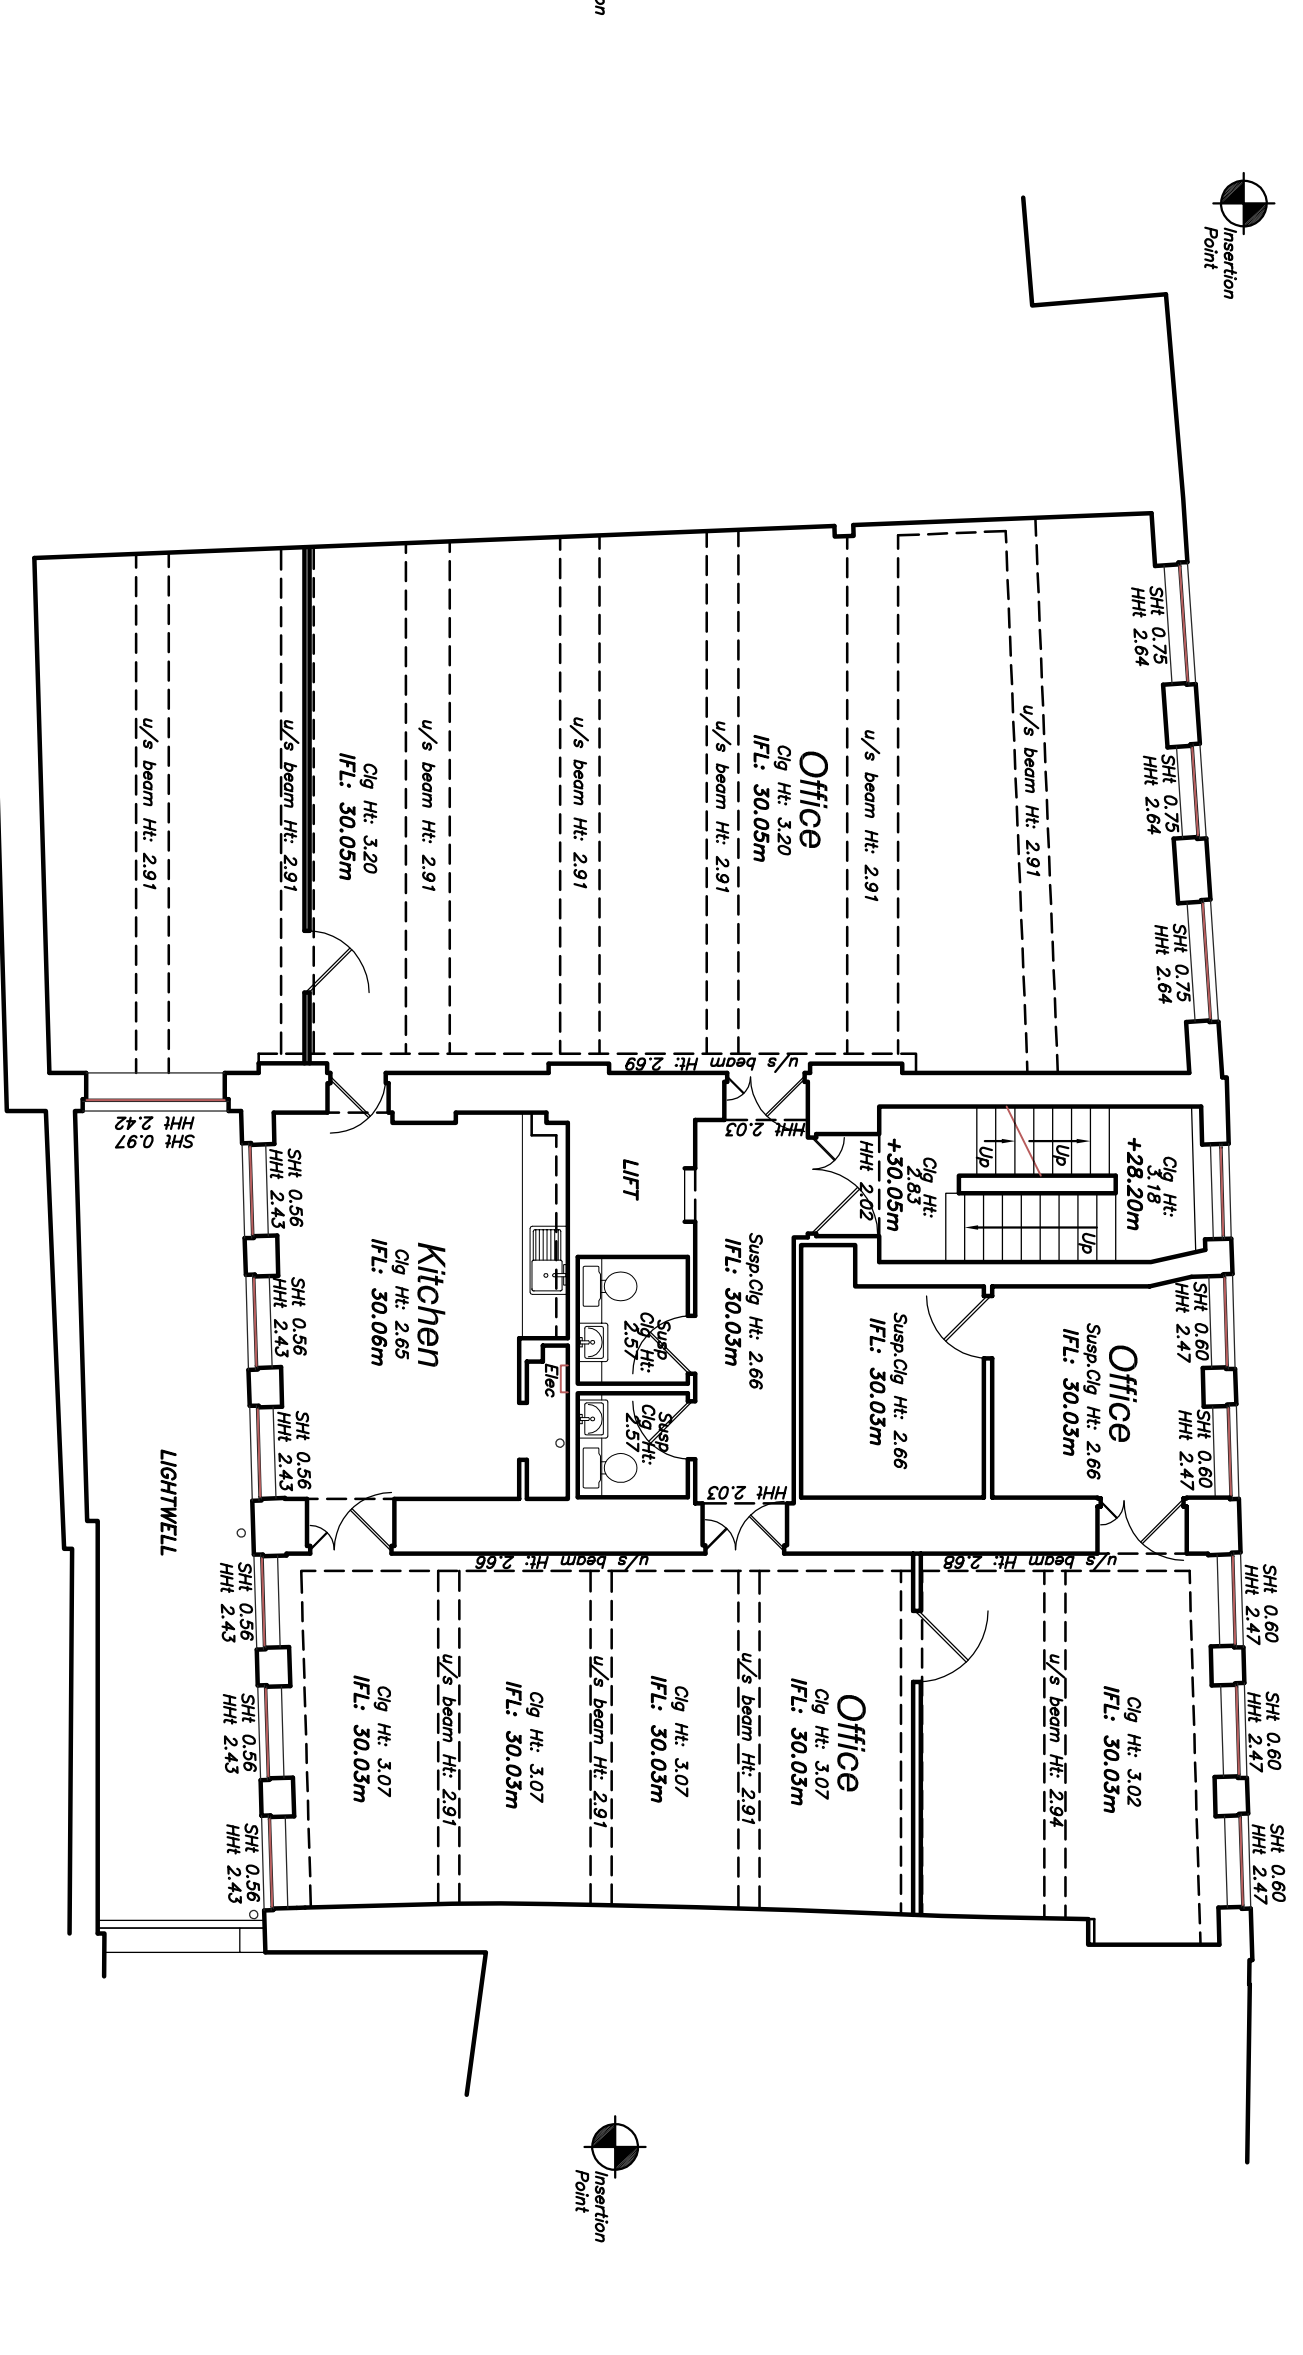

Existing Second Floor Plan

Client	40-42 Parker Street, London, WC2B 5PQ		
Project	EXISTING Basement Ground, First & Second Floor Layouts		
Drawn	JF	Checked	RAS
Scale	1:100	Date	19.05.2015
Drawing no	7893 / 01	Paper size	A1

**MDC** METROPOLITAN  
 DEVELOPMENT  
 CONSULTANTS  
 66 Bickenhill Mansions  
 Bickenhall Street  
 London W1U 8BS  
 t: +44(0)20 7486 6675  
 e: info@mcdconsultants.com  
 w: www.mcdconsultants.com