





Datum: 20.00m.  
Elevation 1 (Front elevation)

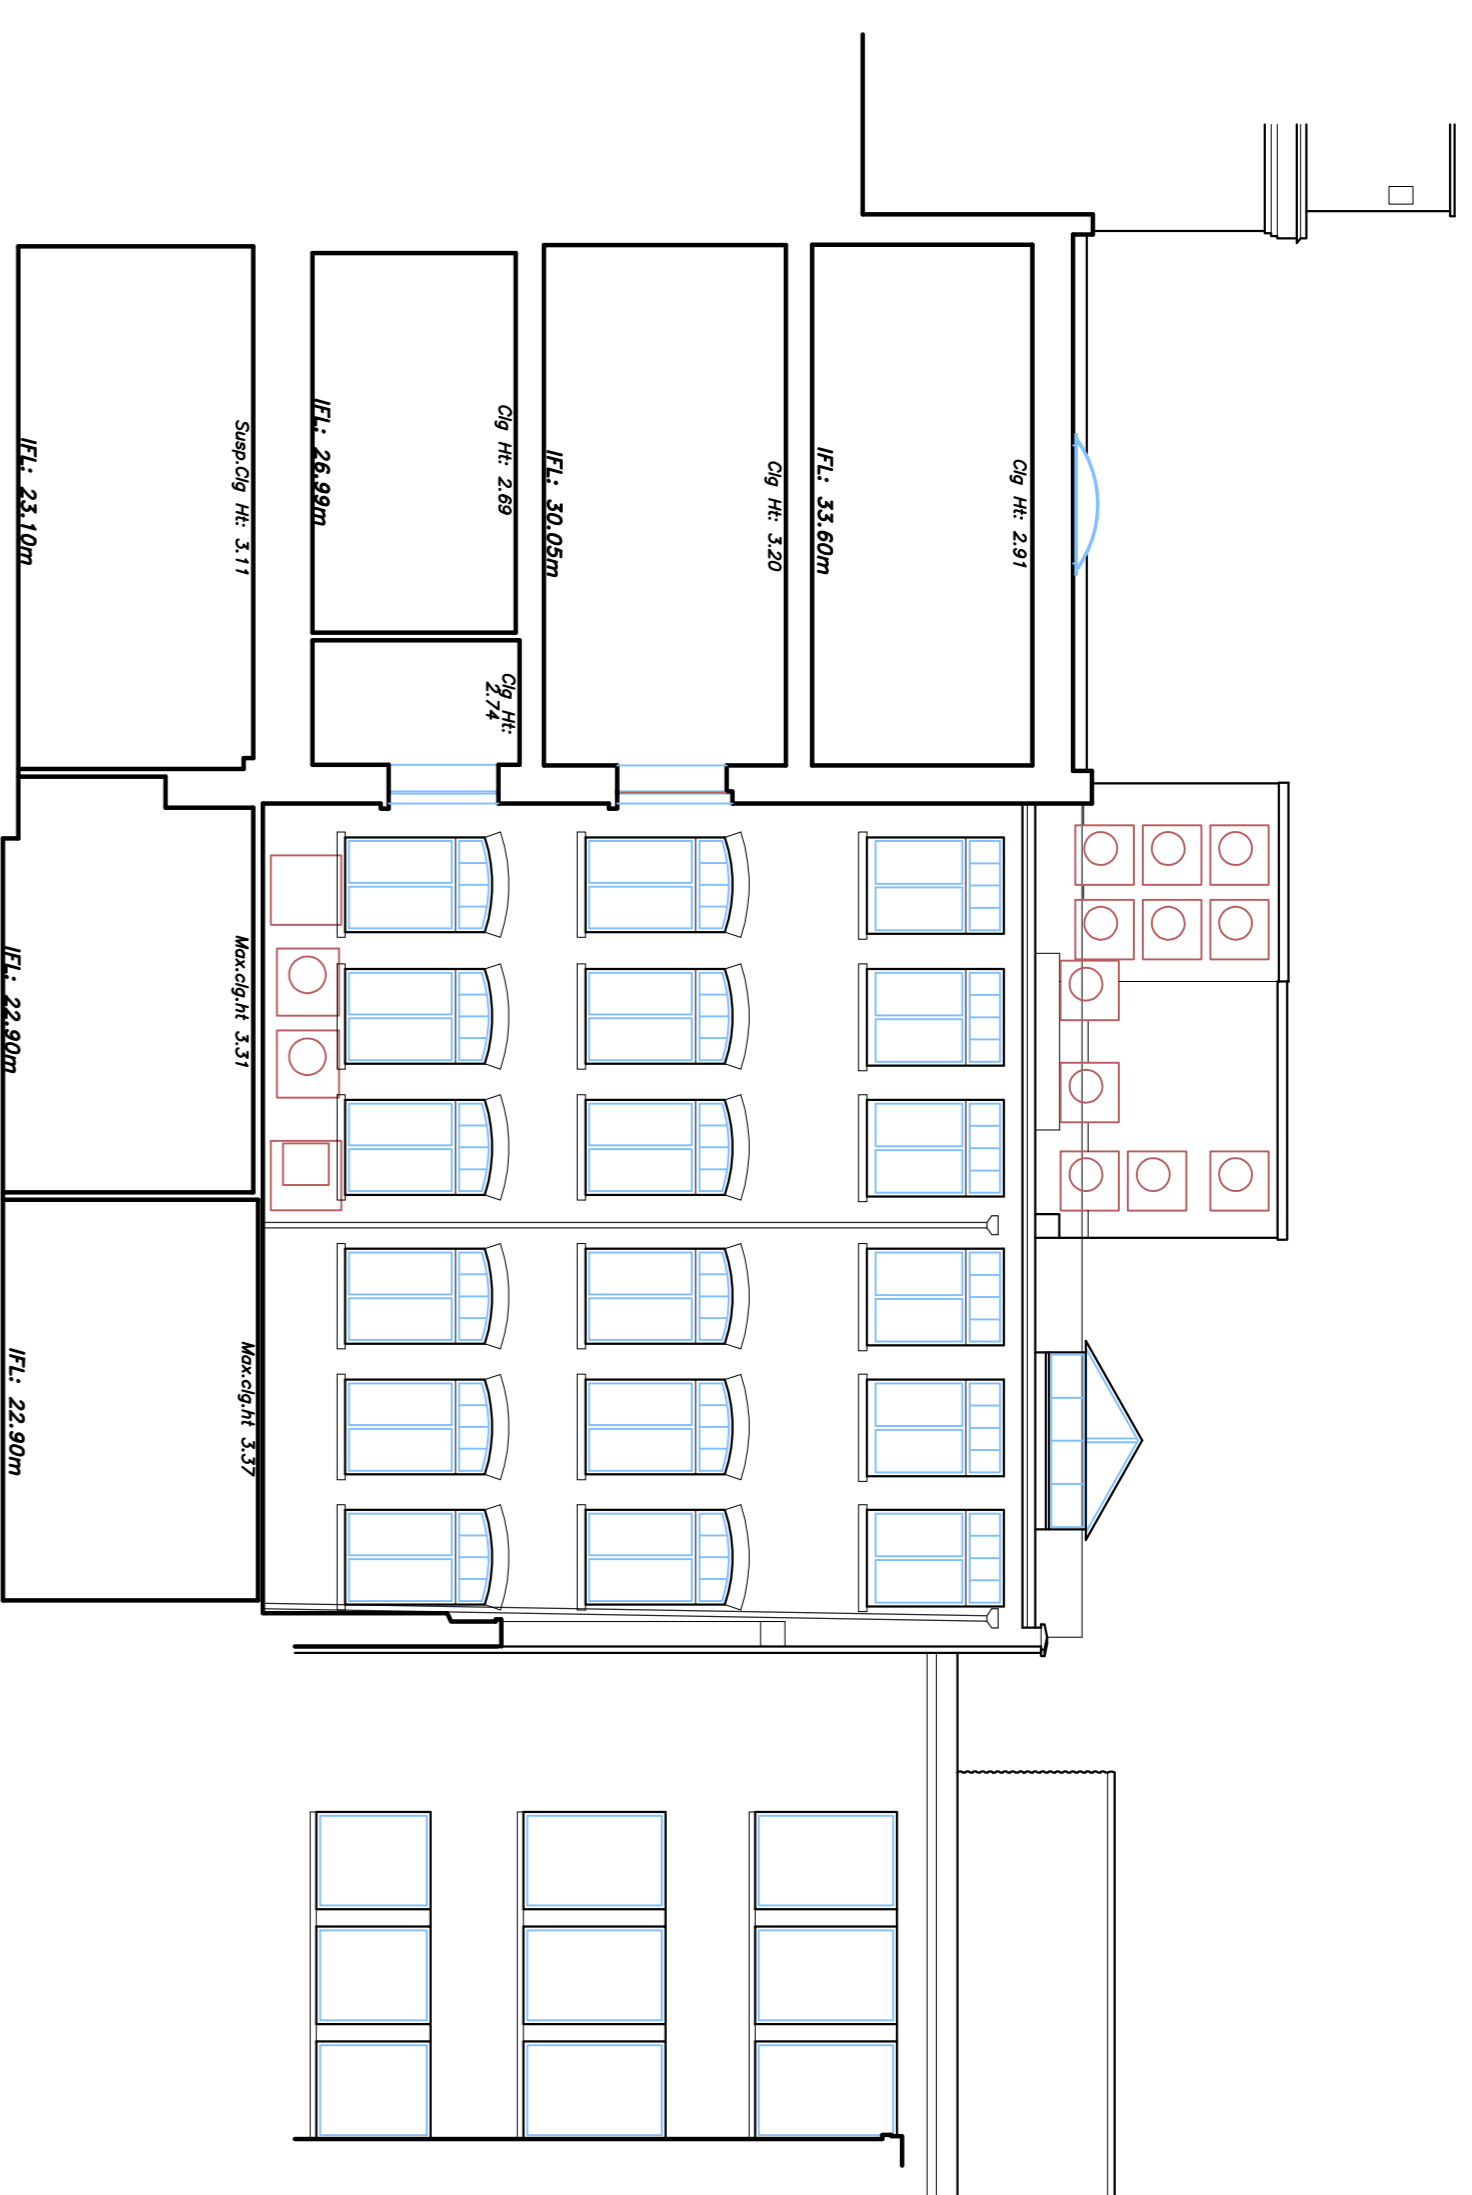

Datum: 20.00m.  
Elevation 2 (Rear elevation)

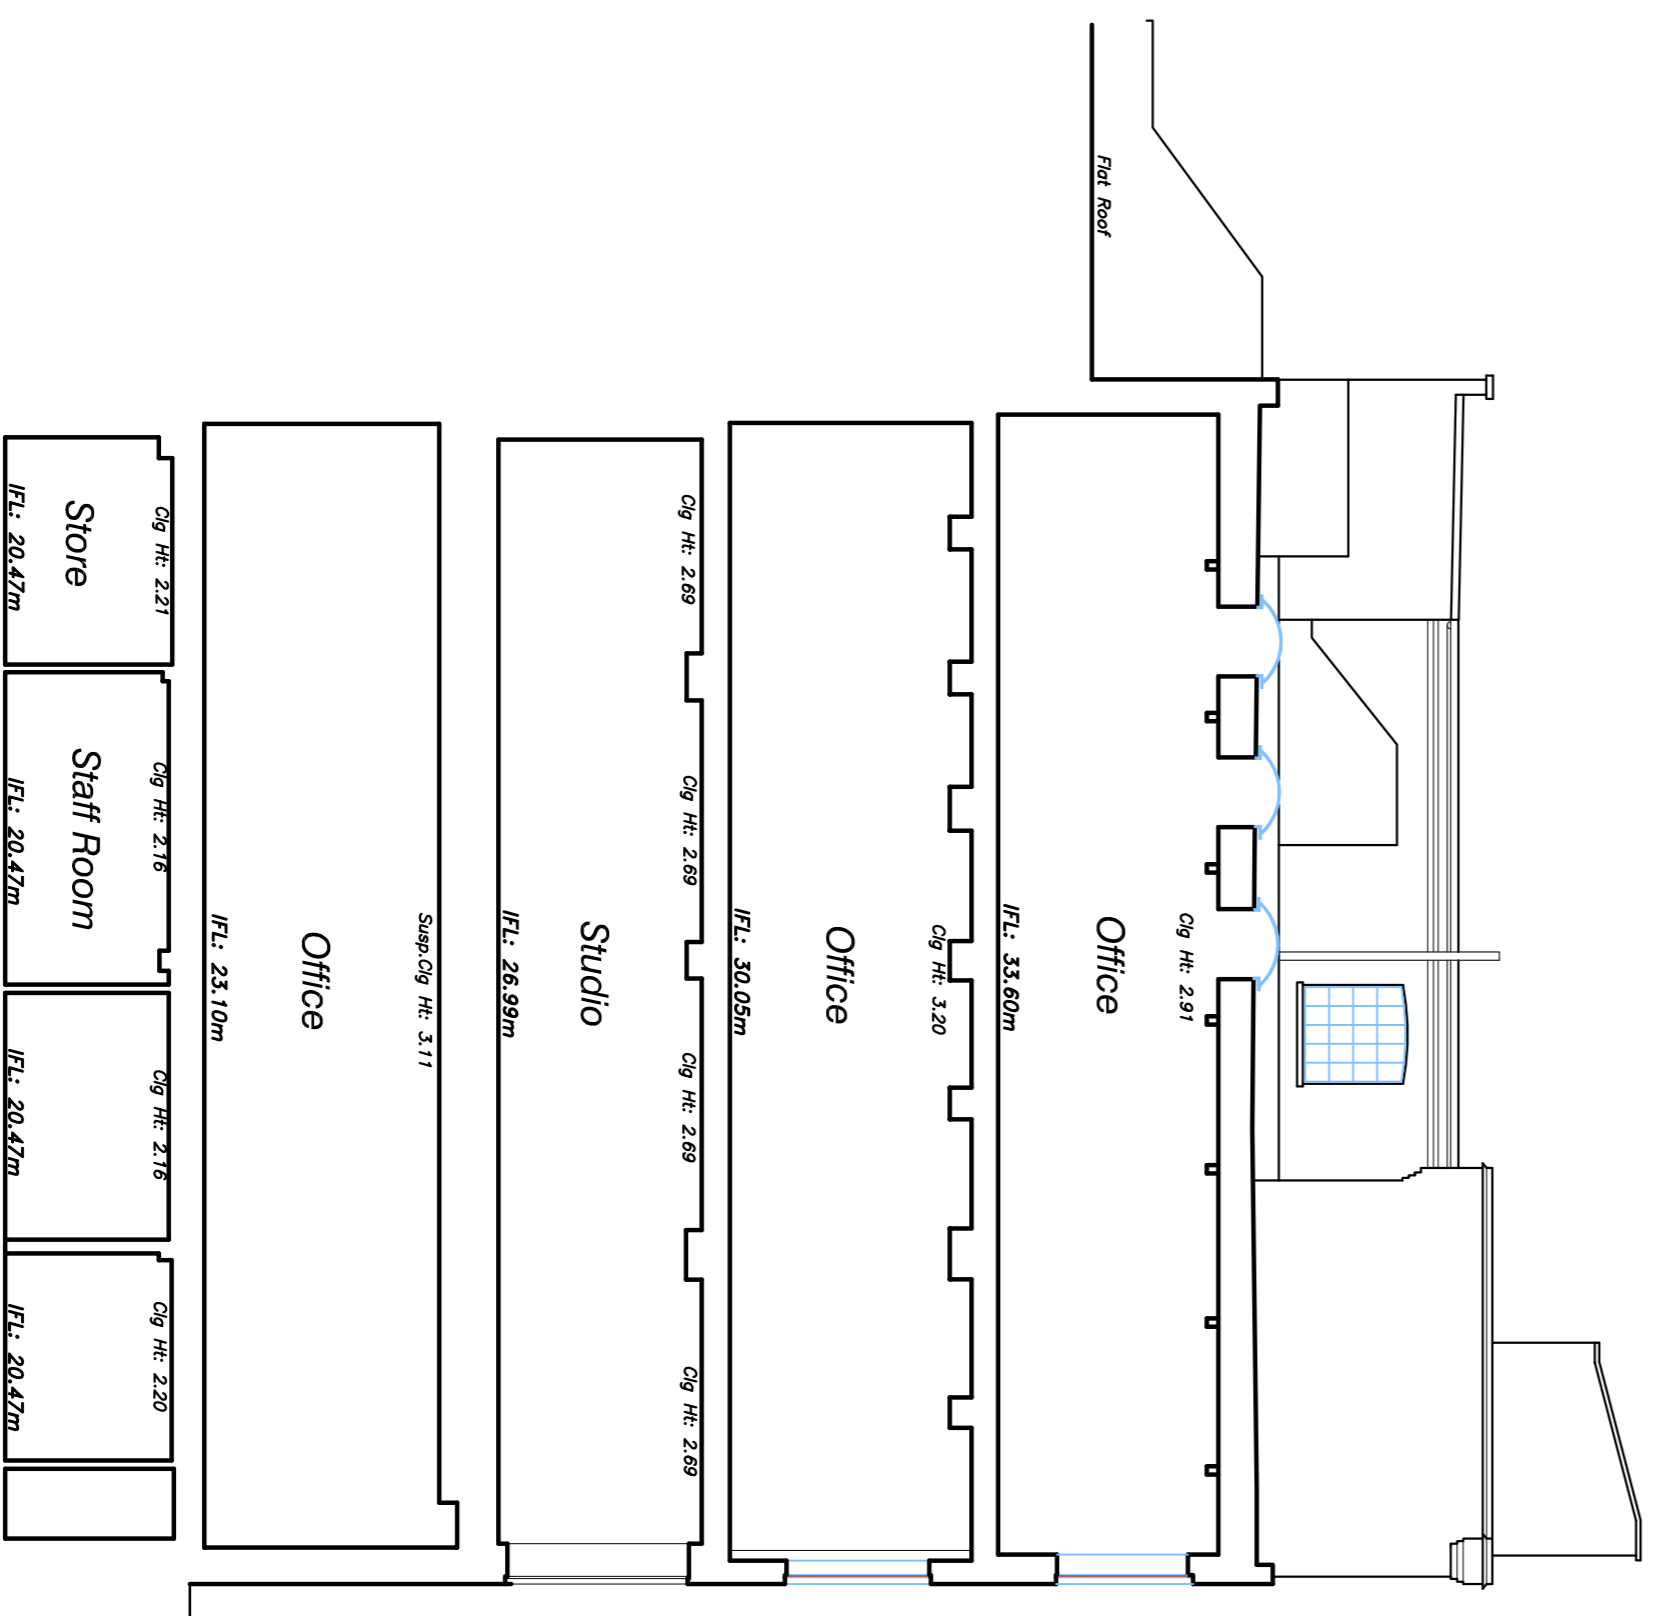

Datum: 20.00m.  
Section 1

rev. A: Layout amendments ED 23.11.16  
 project 40-42 Parker Street,  
 London,  
 WC2B 5PQ

client  
 drawing  
 EXISTING  
 Elevations & Sections

drawn	checked	date
ED	RAS	23.11.2016
scale	1:100	paper size
		A1
drawing no.	7893 /03A	