



PROPOSED FRONT ELEVATION



PROPOSED REAR ELEVATION

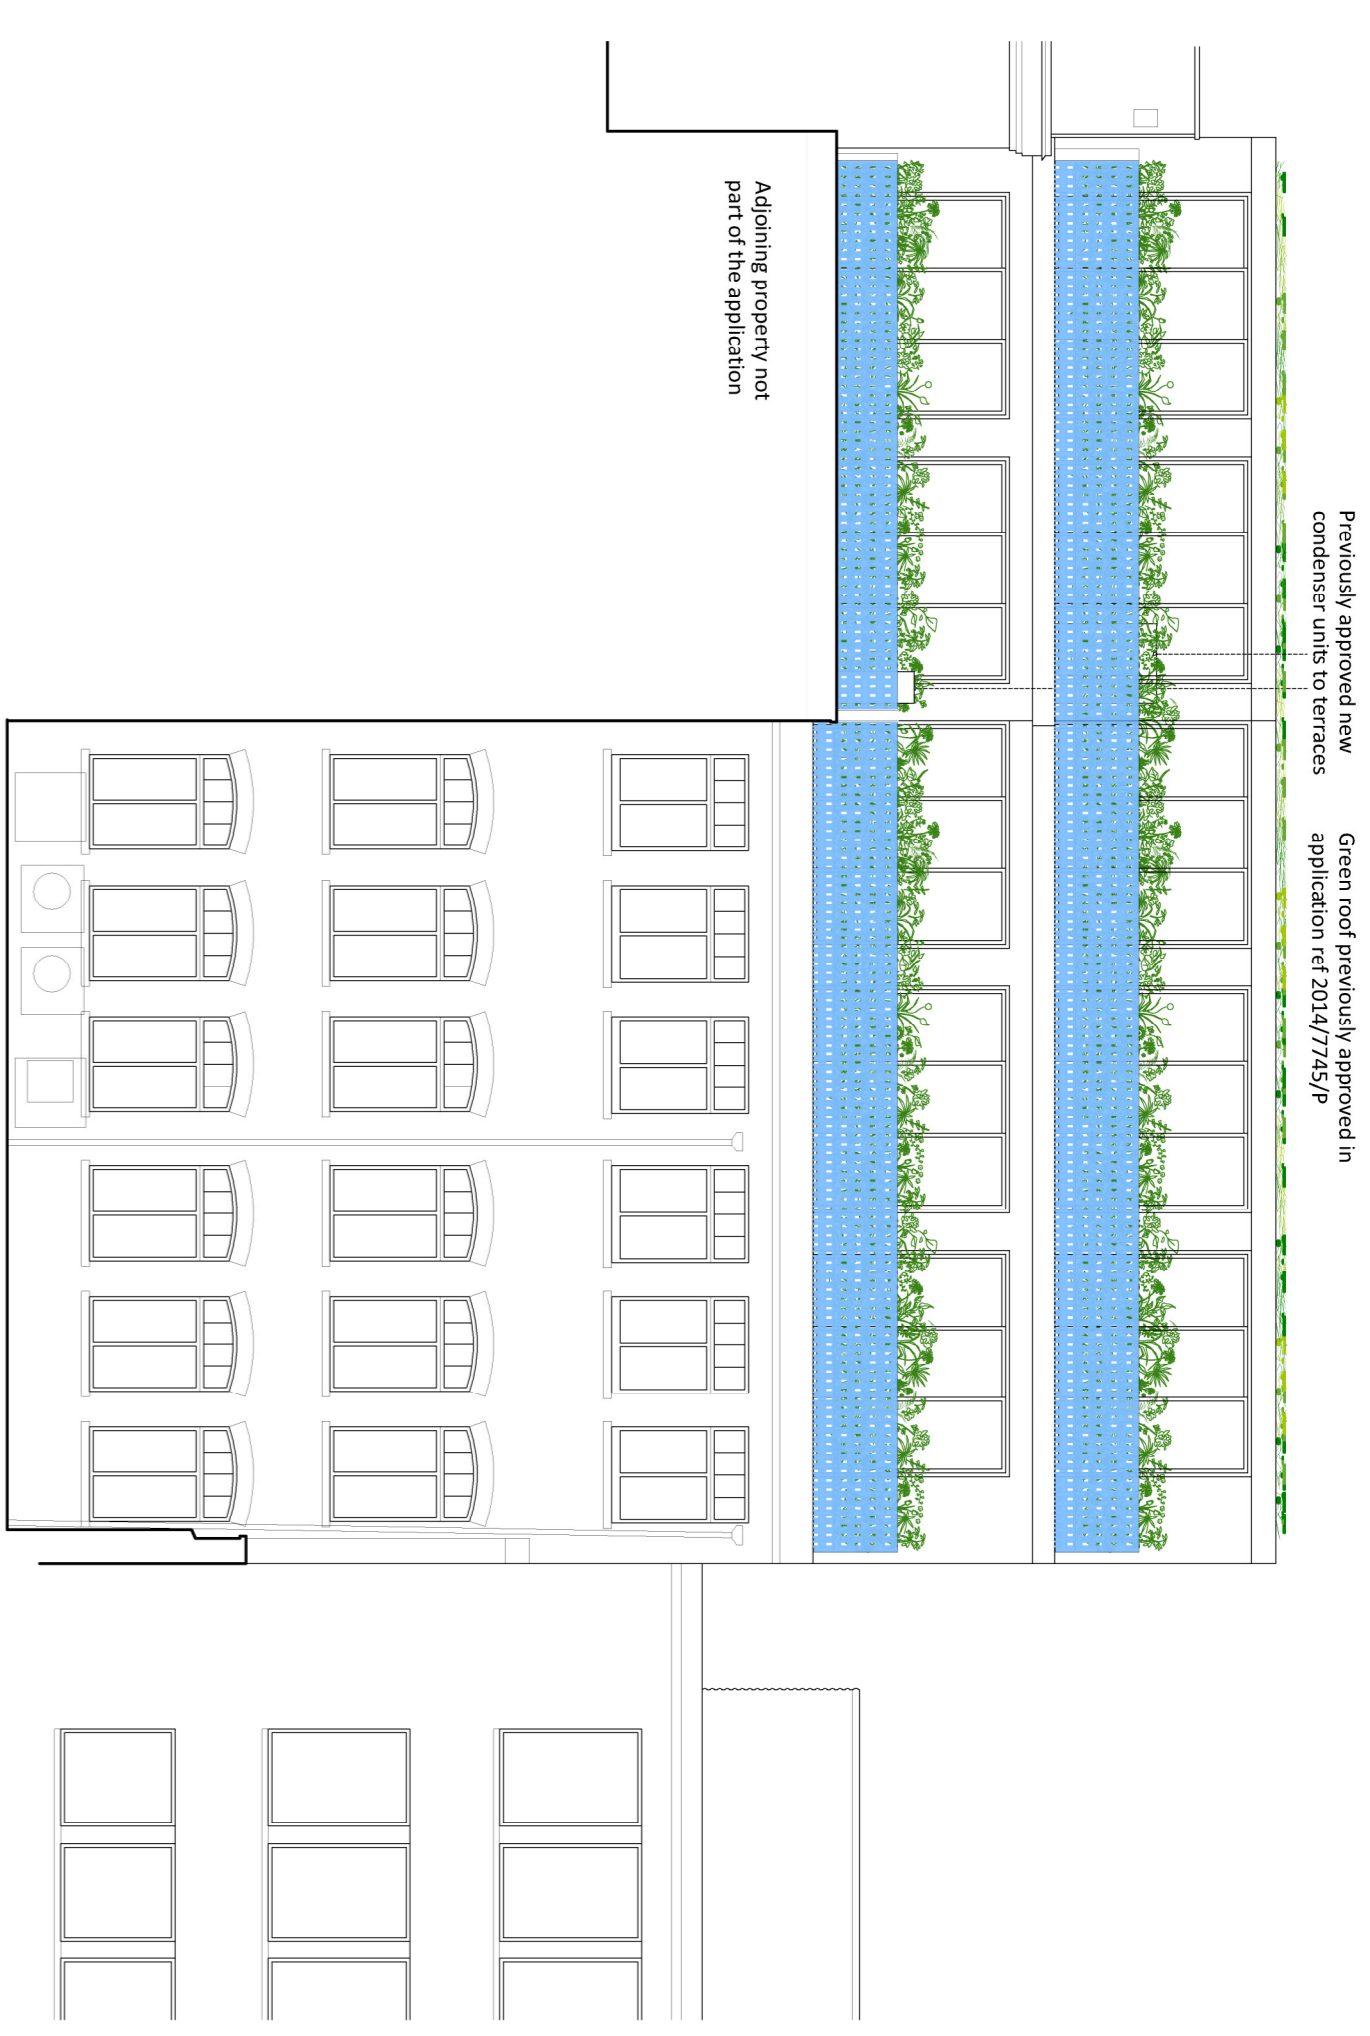

PROPOSED SECTION A-A

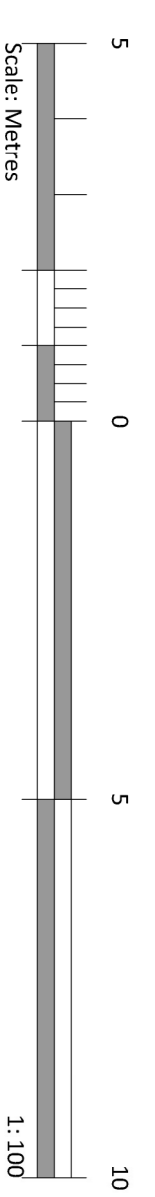

project

Proposed
London
WC2B 5PQ

drawing

PLANNING
Proposed Elevations
& Sections

drawn	checked	date
ED	RS	22.11.16
scale		paper size
1:100		A1
drawing no		
7893 / 31A		

Client

rev A - Amended for planning

ED 22.11.16

