



Rear Elevation  
(EXISTING)

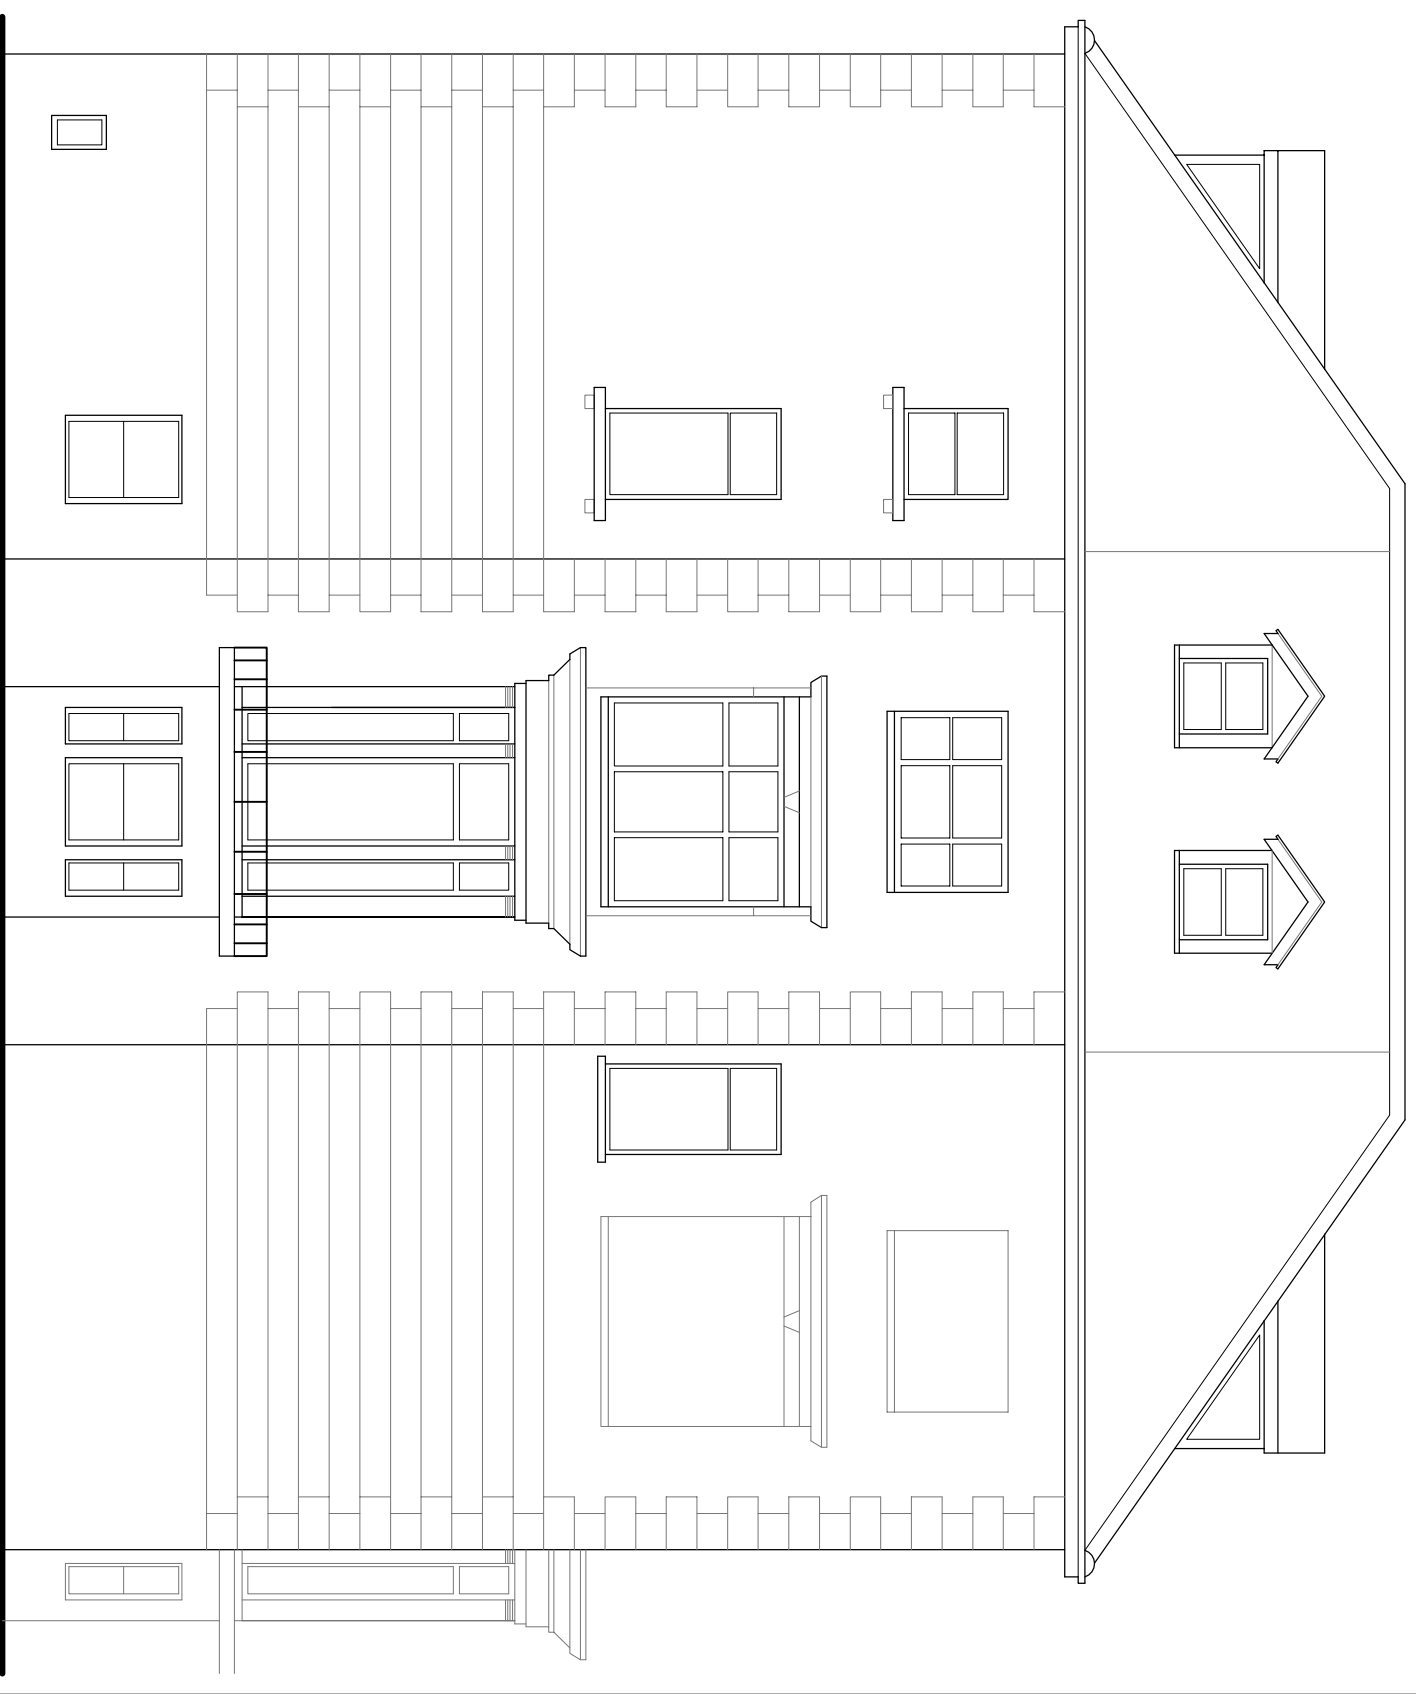

Side Elevation  
(EXISTING)

 

6 Wrotham Business Park  
Barnet, Herts  
EN5 4SZ  
t: 0208 275 1080  
e: [enquiries@planningconsent.com](mailto:enquiries@planningconsent.com)  
w: [www.planningconsent.com](http://www.planningconsent.com)

Rev:

Drawing Title: Existing Elevations  
Scale: 1:100@A3

Drwn: ldo

Project: Provide External Access to Class Rooms  
Date: February 2016

Location: Junior Building

Drawing No:

The Hall Junior School  
Belsize Park

4812 13

Copyright and design right held by Stuart Henley & Partners Ltd. No unauthorised reproduction permitted.