



Rear Elevation
(EXISTING)

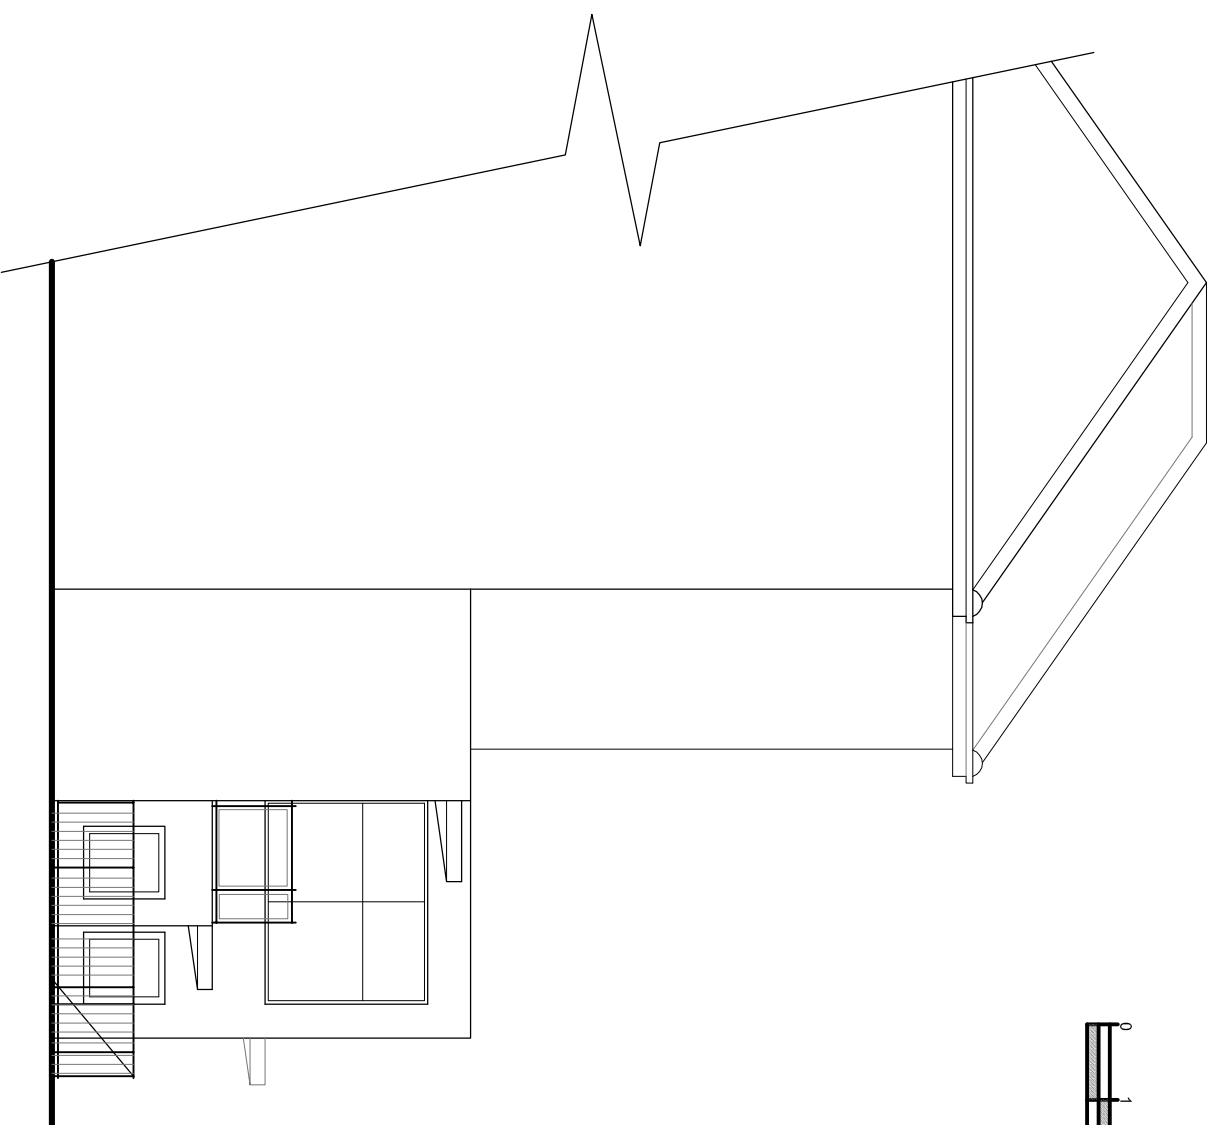

Side Elevation
(EXISTING)

 

Rev:



6 Wrotham Business Park
Barnet, Herts
EN5 4SZ
t: 0208 275 1080
e: enquiries@planningconsent.com
w: www.planningconsent.com

Drawing Title: Existing Elevations
Scale: 1:100@A3

Project: Survey
Date: February 2016
Dwmr: ldo

Location: Infant Building
The Hall Junior School
Belsize Park
Drawing No: 4812 03

Copyright and design right held by Stuart Henley & Partners Ltd. No unauthorised reproduction permitted.