

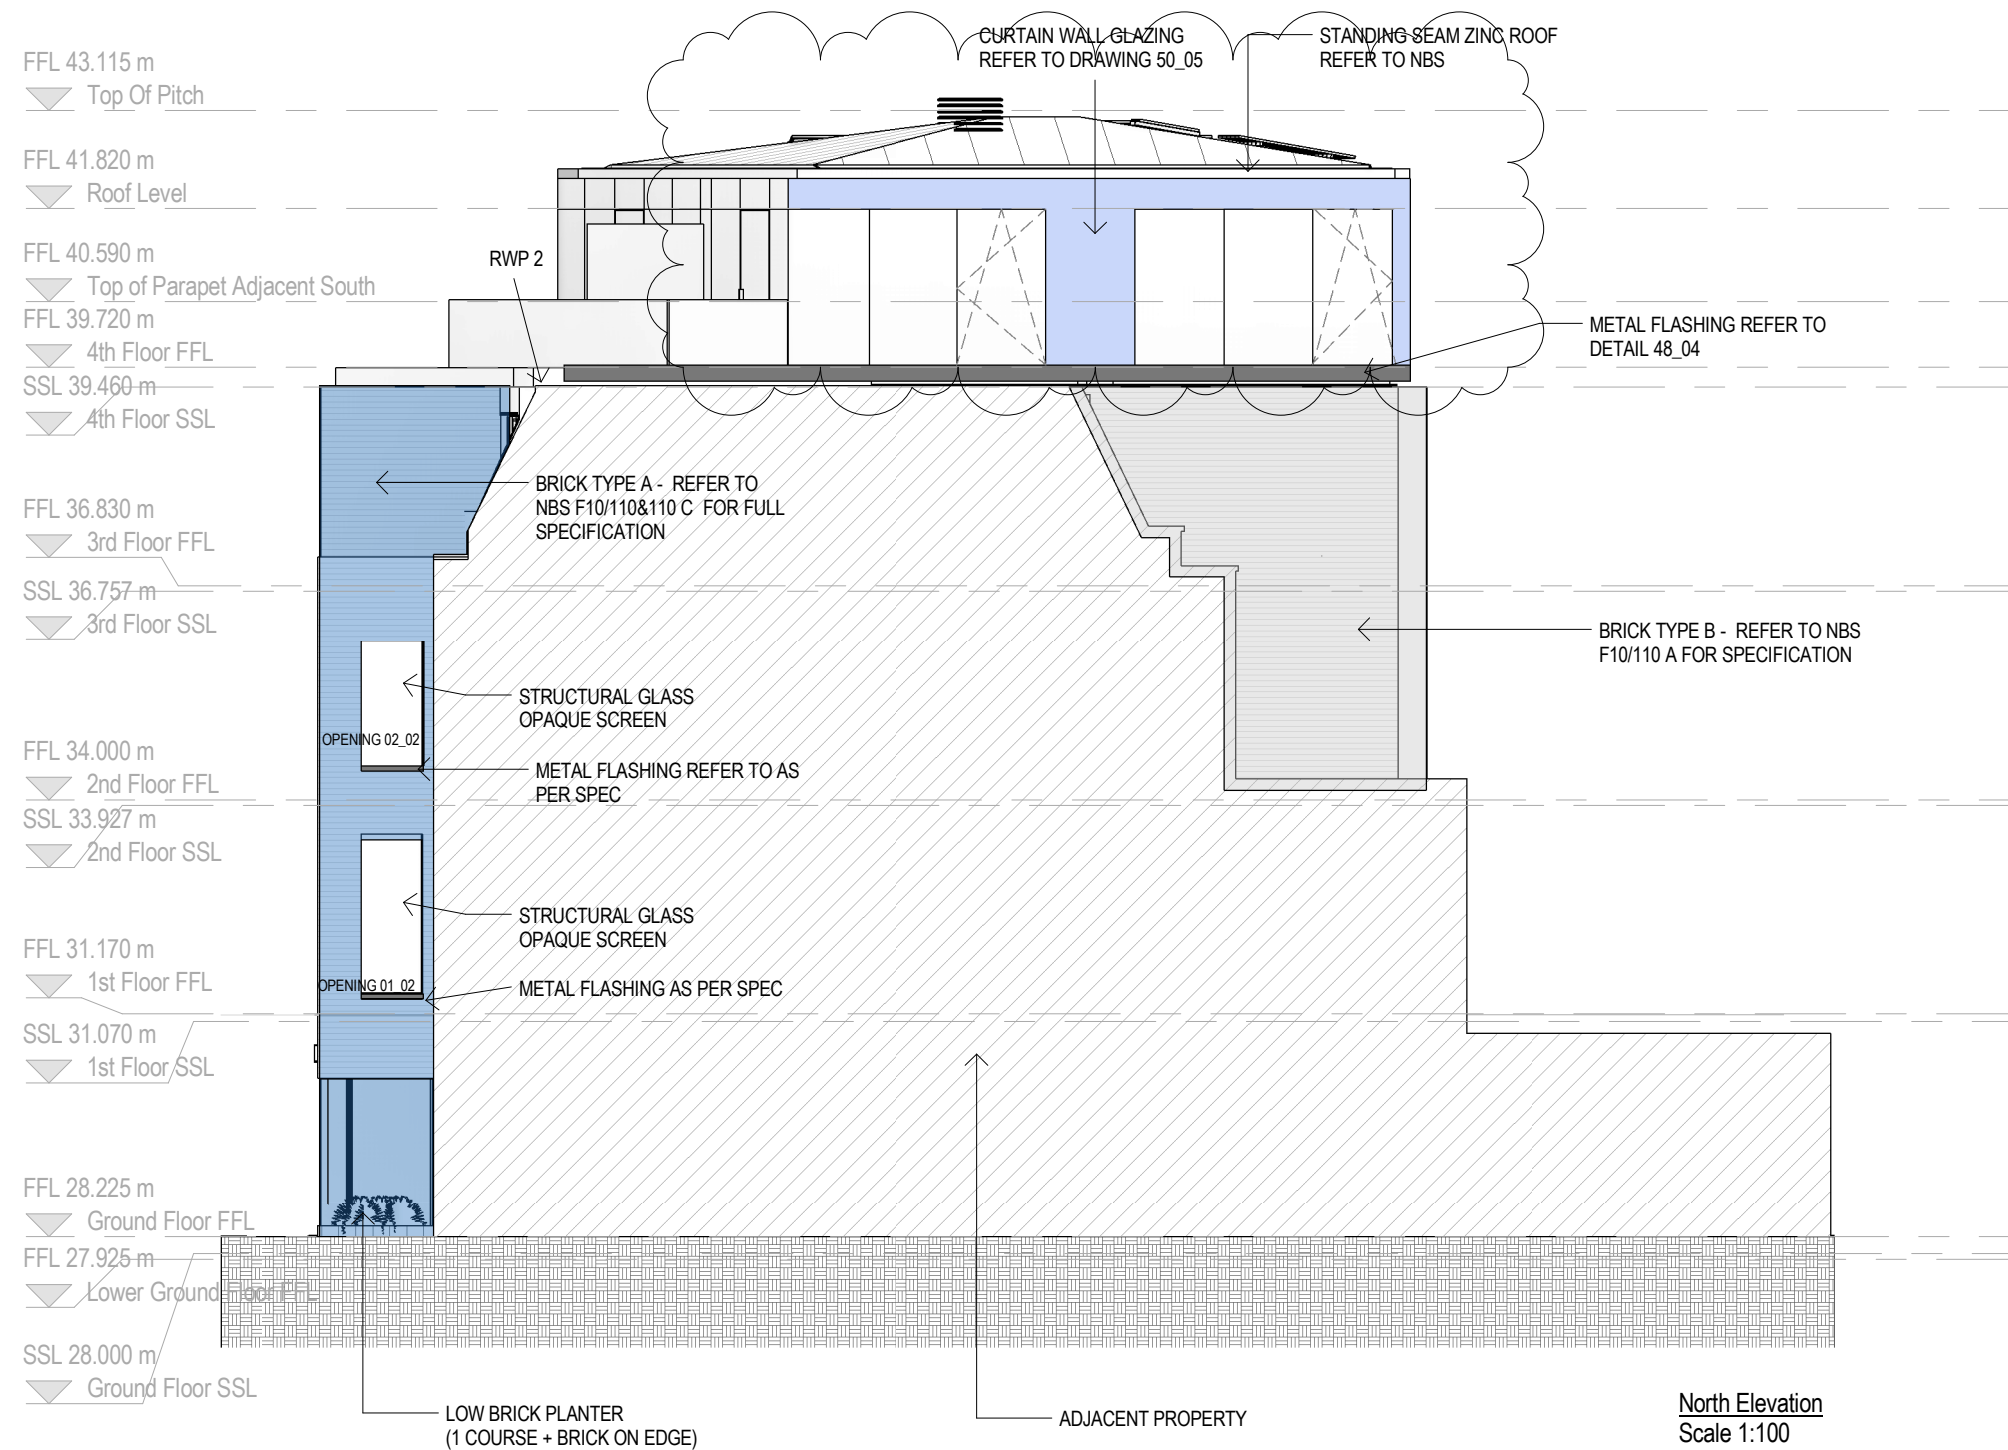


NOTES  
 DO NOT SCALE DIMENSIONS OFF THIS DRAWING  
 CHECK ALL DIMENSIONS ON SITE BEFORE FABRICATION  
 REPORT ALL ERRORS OR OMISSIONS TO SPRINT LIMITED  
 ANY DISCREPANCY TO BE VERIFIED WITH SPRINT LIMITED BEFORE  
 PROCEEDING WITH THE WORKS  
 THIS DRAWING IS PROTECTED UNDER COPYRIGHT AND  
 SHALL NOT BE REPRODUCED IN PART OR WHOLE WITHOUT PRIOR  
 EXPRESSED PERMISSION OF SPRINT LIMITED

ODM 2015  
 ALL CURRENT DRAWINGS AND SPECIFICATIONS FOR THE  
 PROJECT MUST BE READ IN CONJUNCTION WITH THE  
 DESIGNER'S HAZARD AND ENVIRONMENT ASSESSMENT  
 RECORD

 

North Elevation  
 Scale 1:100

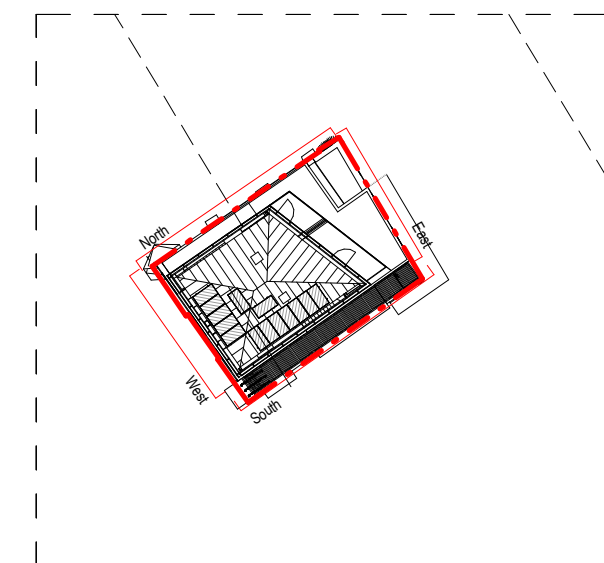

Elevation Key  
 Scale 1:500

NOTE: ALL OPENABLE WINDOWS TO BE  
 CONFIRMED UPON RECEIPT OF THE  
 VENTILATION STRATEGY

- SPANDREL PANEL
- BRICK/ BRICK SLIP TYPE A -  
AS PER SPEC F10/110 & 110C
- BRICK/BRICK SLIP TYPE B -  
AS PER SPEC F10/110A

5_3	JS	24.11.16	OPENINGS UPDATED
5_2	JS	04.10.16	COORDINATED WITH M&E
5_1	JS	22.08.16	FIRST ISSUE FOR COORDINATION

REV	BY	DATE	DESCRIPTION
-----	----	------	-------------

STATUS  
**STAGE 5 - FOR CONSTRUCTION**

CONTRACTOR  
**GOLDSMITH**

PROJECT  
**12456 - 81a/b BAYHAM STREET**

CLIENT  
**REV 1**

DRAWING TITLE  
**North Elevation**

DATE CREATED	DATE AMENDED	SCALE
15.04.16	24.11.16	As indicated@A3
DRAWN BY	AMENDED BY	CHECKED
JS	JS	JK

DRAWING NO & REVISION  
**12456-SPR-RES-30\_01-5\_3**

First Floor, 20 Northdown Street  
 London N1 9BG  
 T +44 (0)20 7833 3555  
 F +44 (0)20 7837 0296



NOTE: ALL DRAWINGS TO BE  
 READ IN CONJUNCTION WITH  
 CONTRACT SCOPE OF WORKS  
 TO BE SHELL & CORE ONLY.