


## PLANNING

THIS DRAWING IS COPYRIGHT 2015  
INTER URBAN STUDIOS LTD AND NOT  
TO BE SCALED FOR PURPOSES OTHER  
THAN PLANNING APPLICATIONS;  
REFER TO WRITTEN DIMENSIONS  
WHERE NOTED


DRAWING  
Existing and Proposed  
Ground Floor Plans

DRAWING NUMBER

PL-01

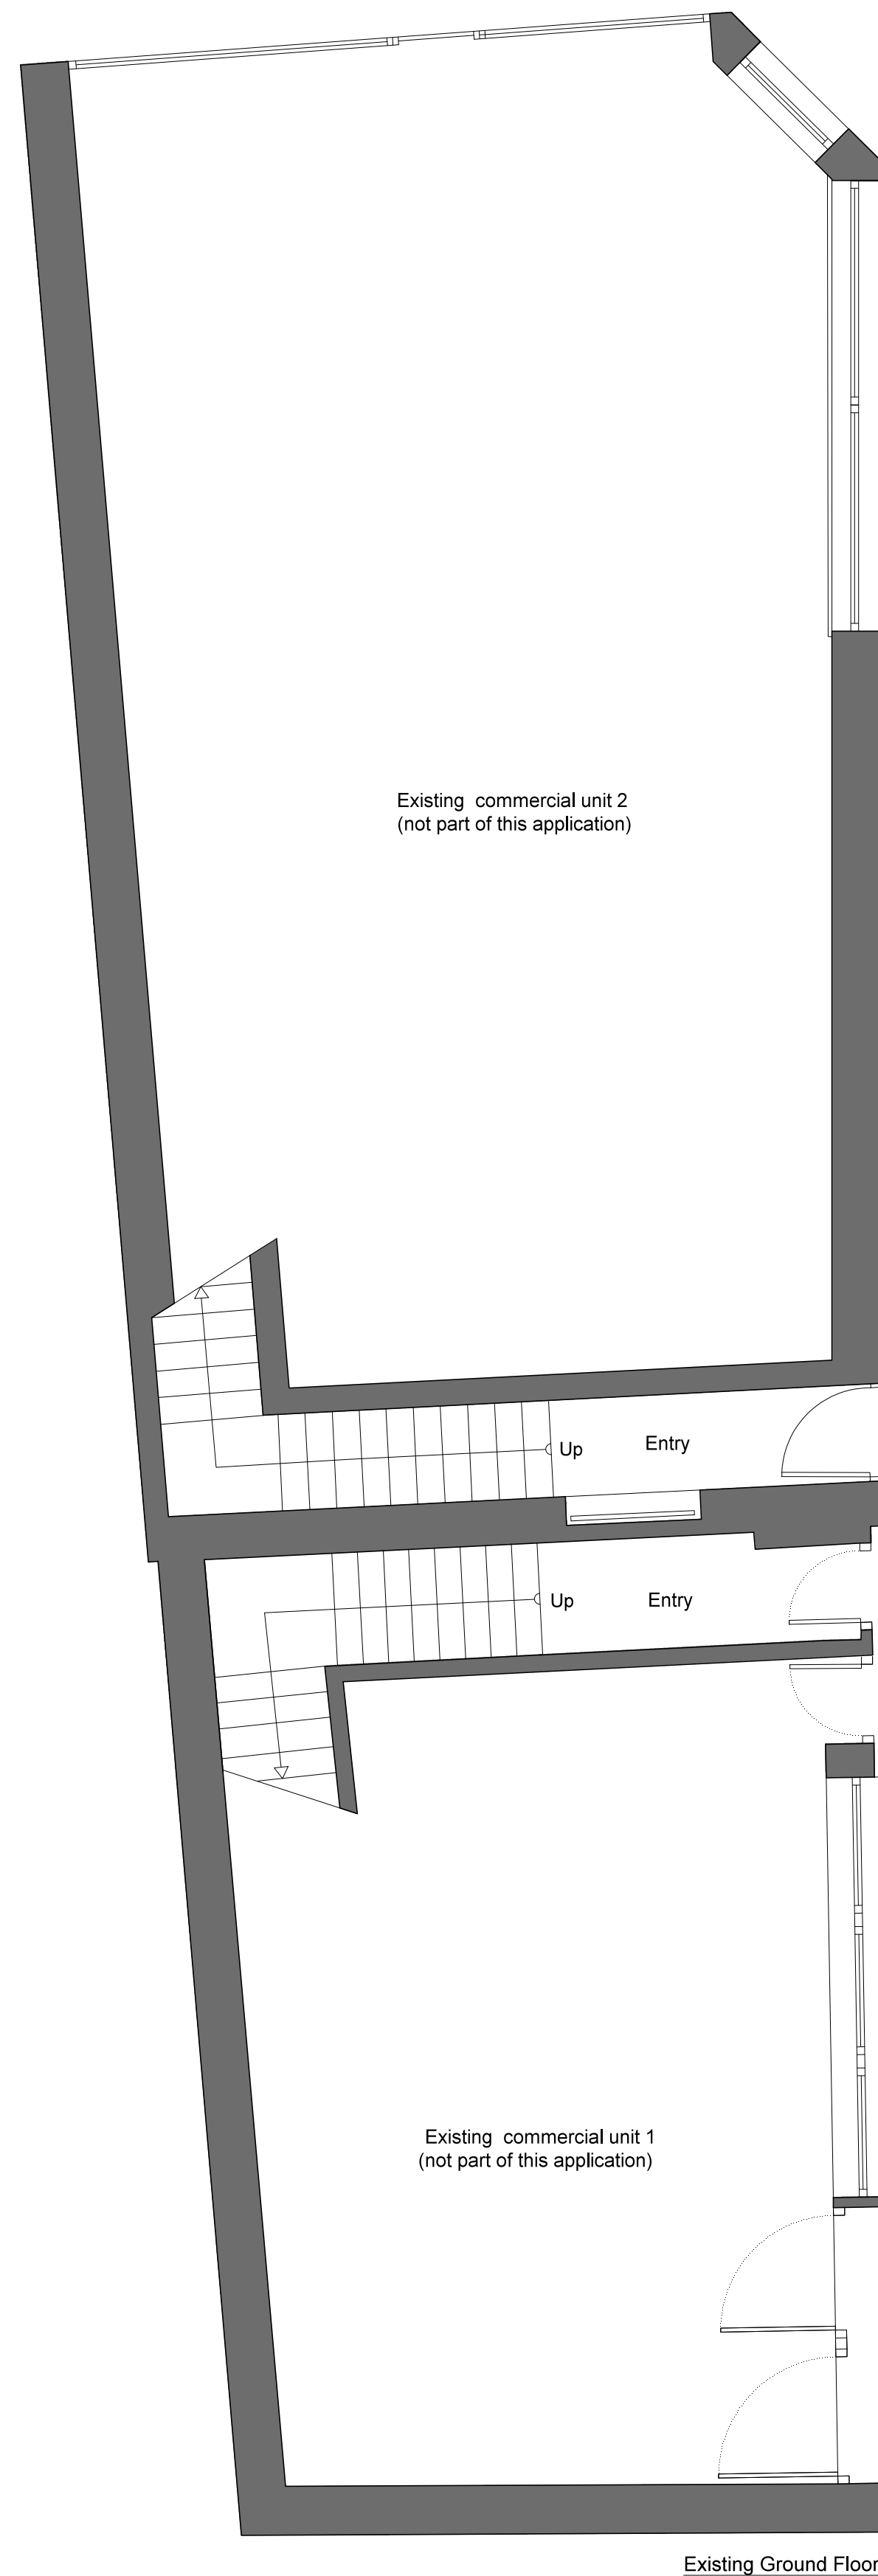

Existing Ground Floor

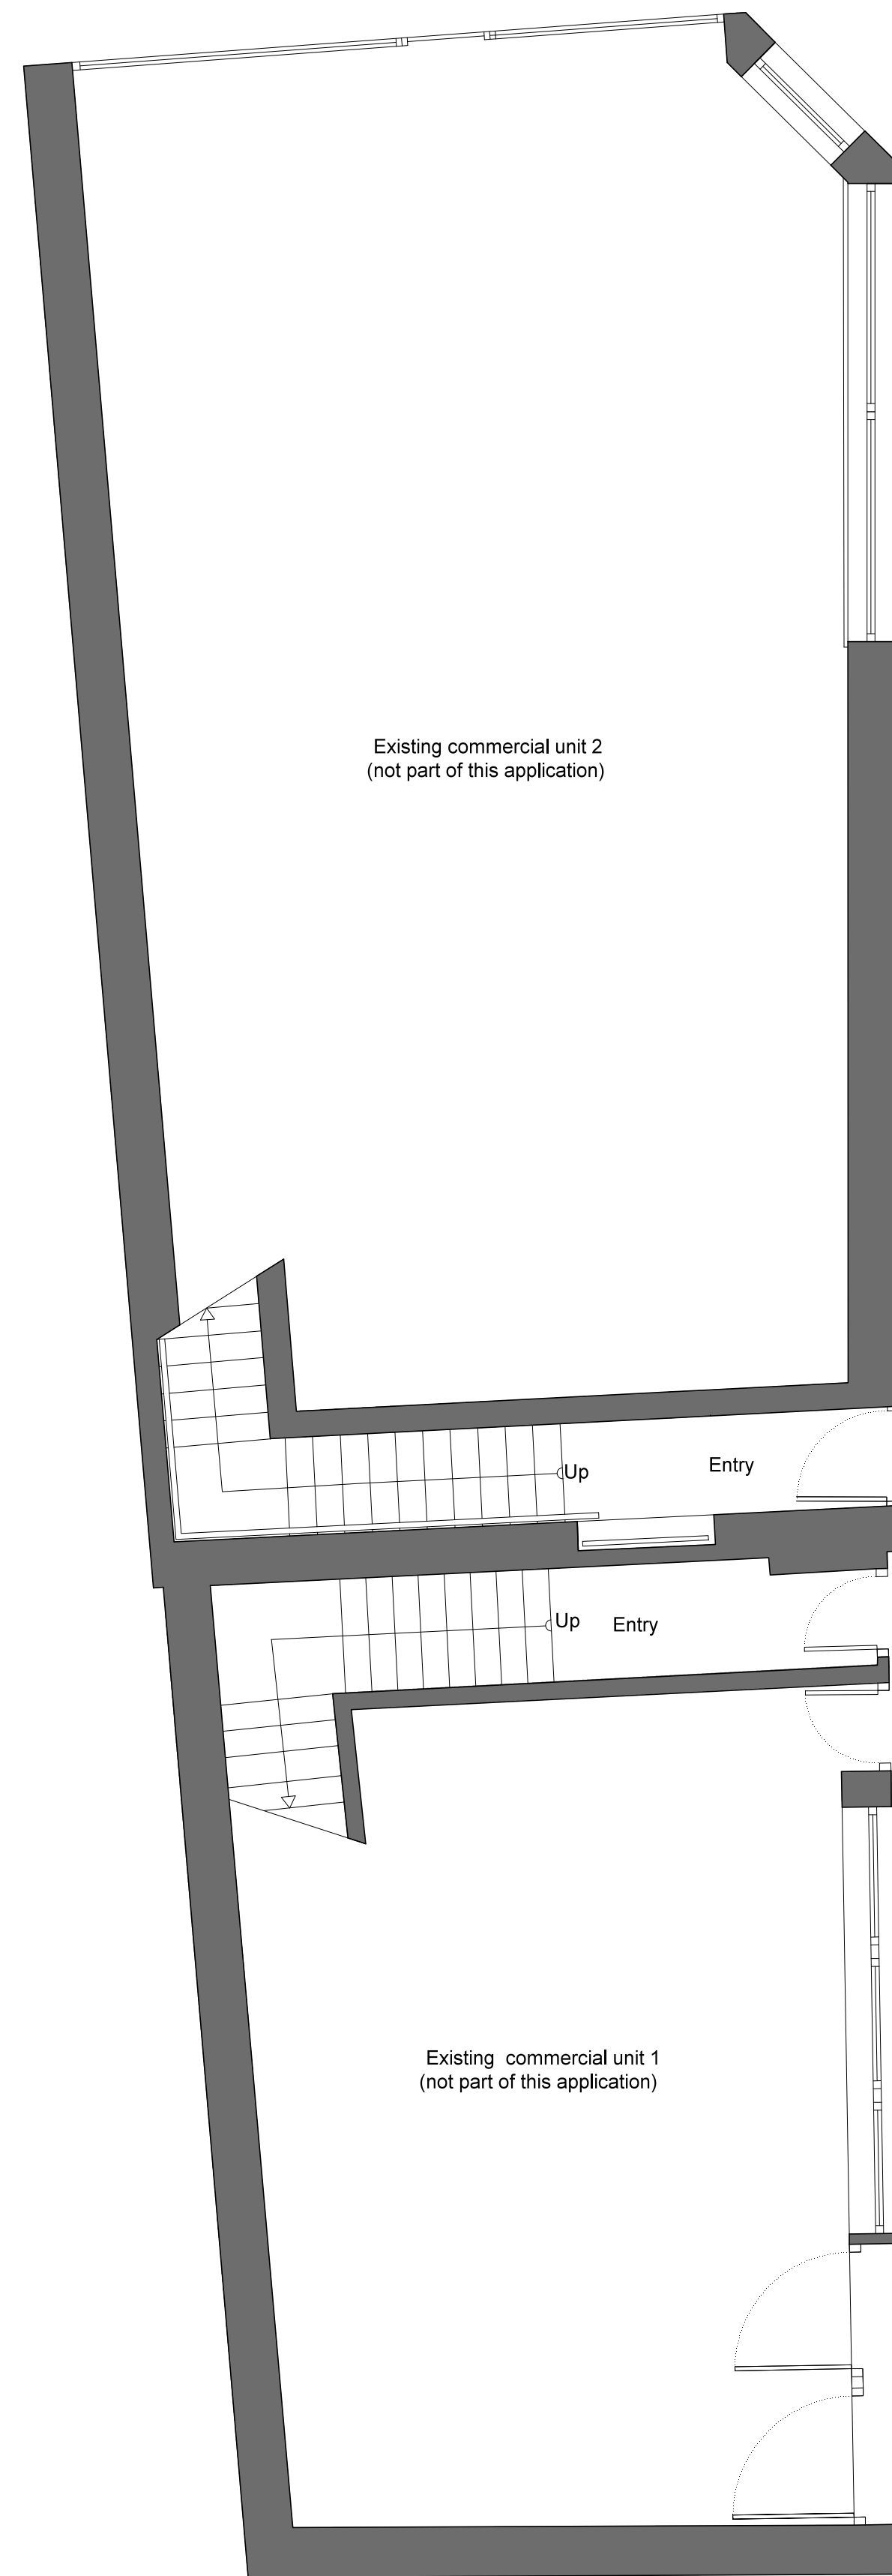

Proposed Ground Floor

As approved under Planning Permission 2015/3445/P

Proposed 1.5 m height treated timber  
cladded enclosure

Proposed secured, treated timber  
cladded doors

Proposed Unroofed, Secured, Refuse Storage:  
1100 L Eurobin (recycling),  
660 L Eurobin (Non-recyclable waste)  
240 L Wheelie Bin (Food Waste)

Proposed secured, treated timber  
cladded doors

Proposed 5 N. Spaces  
Secure Cycle Storage