



Inter
Urban
Studios

Unit 101 Netil House
1 Westgate Street
London E8 3RL
020 3095 9748
www.interurbanstudios.com
info@interurbanstudios.com

PROJECT
338 Kilburn High Road
London
NW6 2QN

CLIENT
Melview Ltd
9 Craven Walk
London
N16 6BS

DATE
11.11.2016

SCALE@A1
1:50

DRAWN/CHECKED BY
AB/MS


REVISION

PLANNING


THIS DRAWING IS COPYRIGHT 2015
INTER URBAN STUDIOS LTD AND NOT
TO BE SCALED FOR PURPOSES OTHER
THAN PLANNING APPLICATIONS;
REFER TO WRITTEN DIMENSIONS
WHERE NOTED

DRAWING
Existing and Proposed
First, Second, and Third
Floor Plans and Existing Roof Plan


DRAWING NUMBER

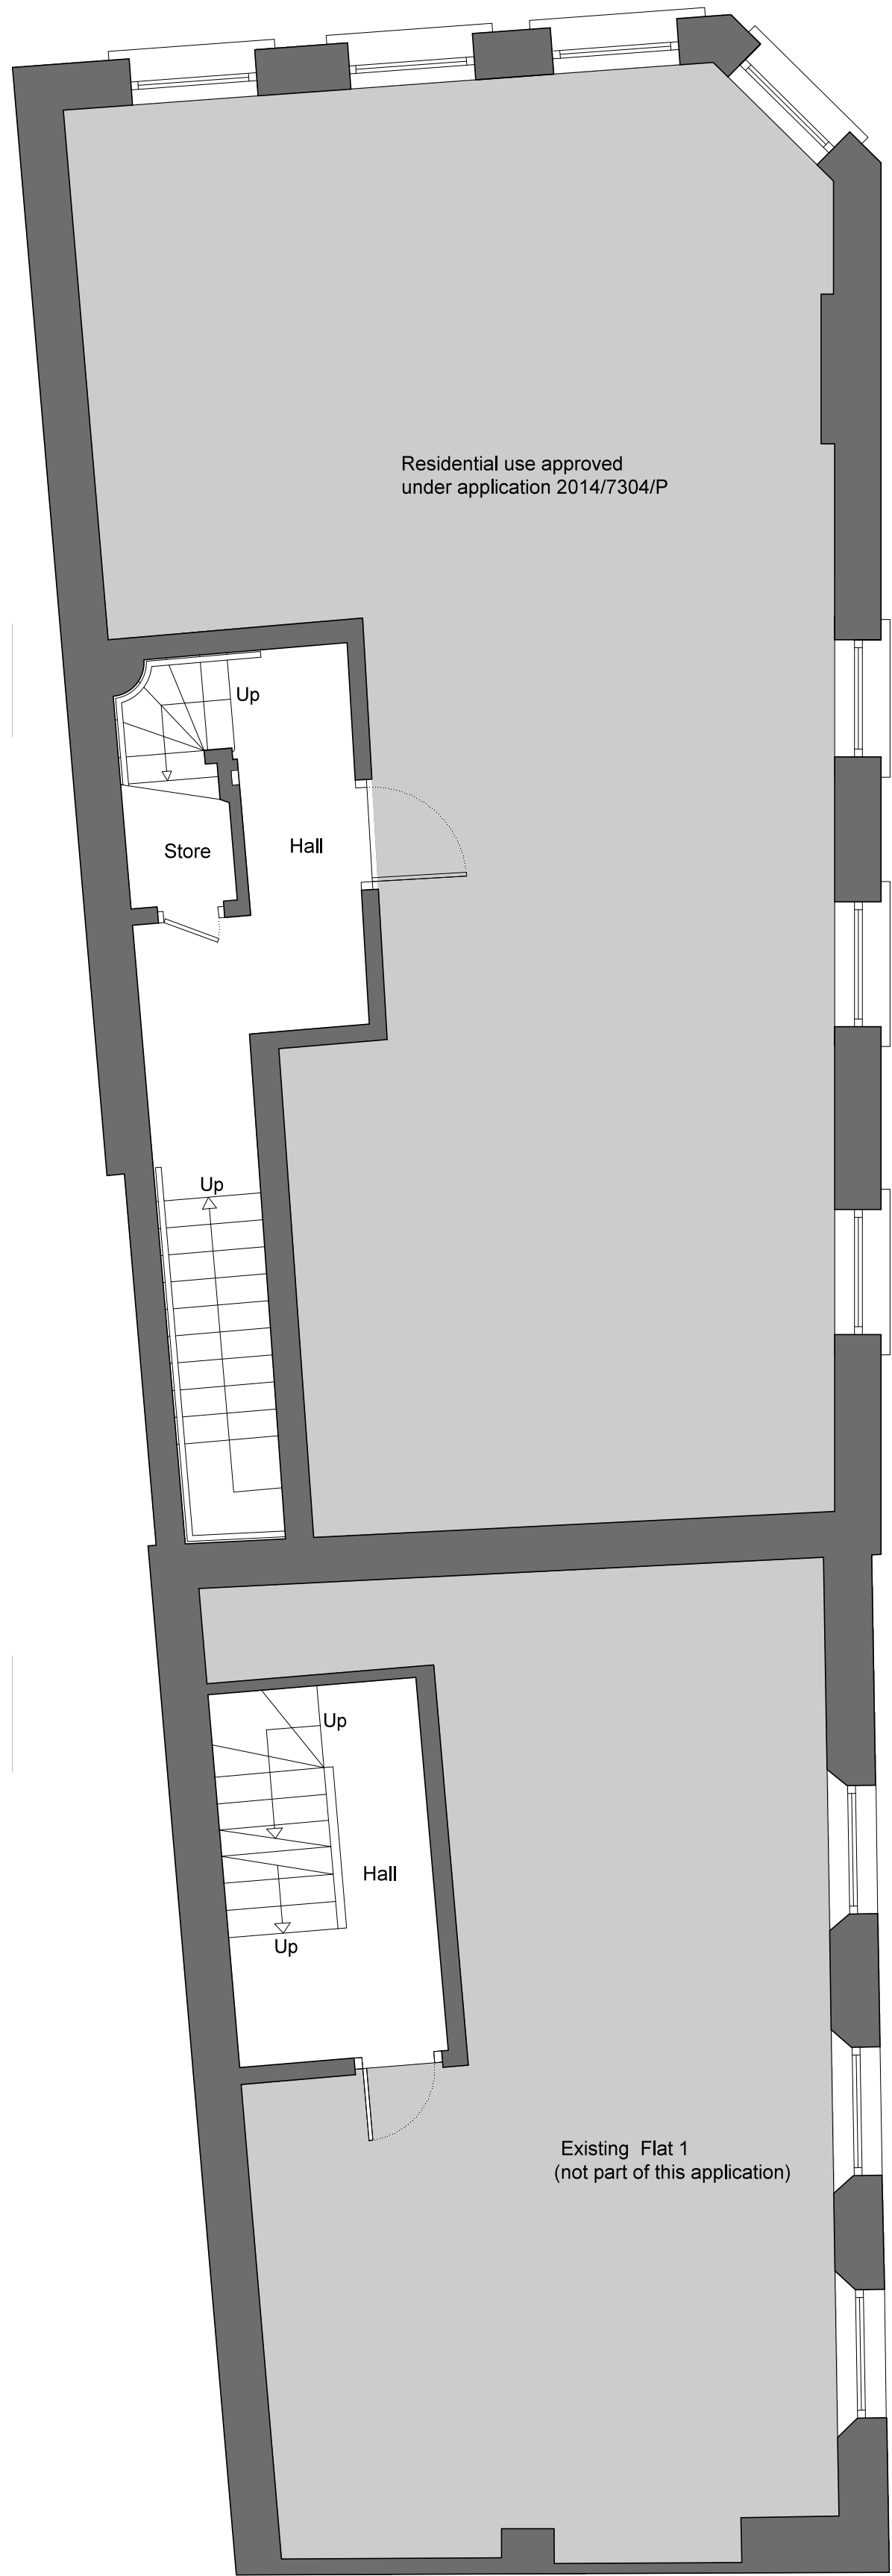


Existing / Proposed First Floor

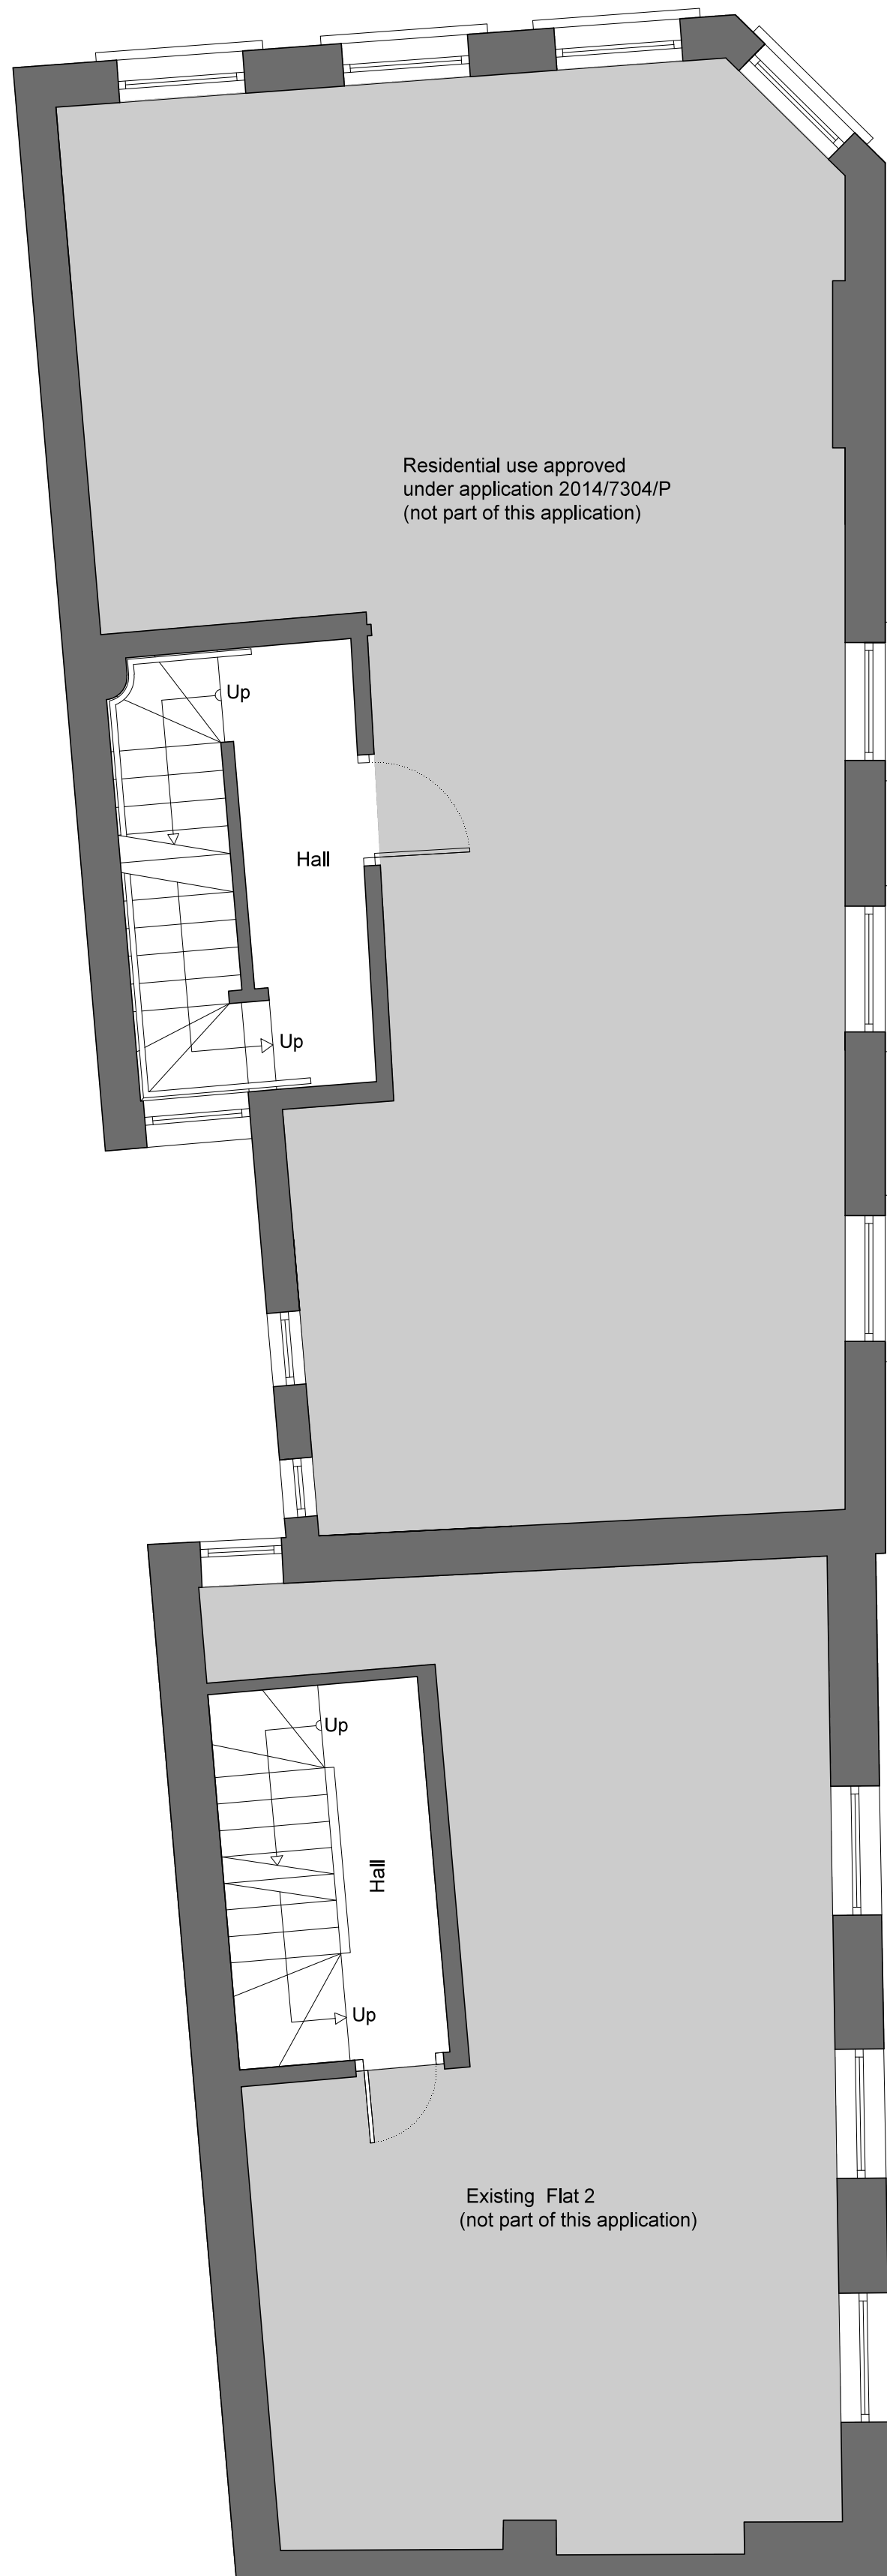


Existing / Proposed Second Floor

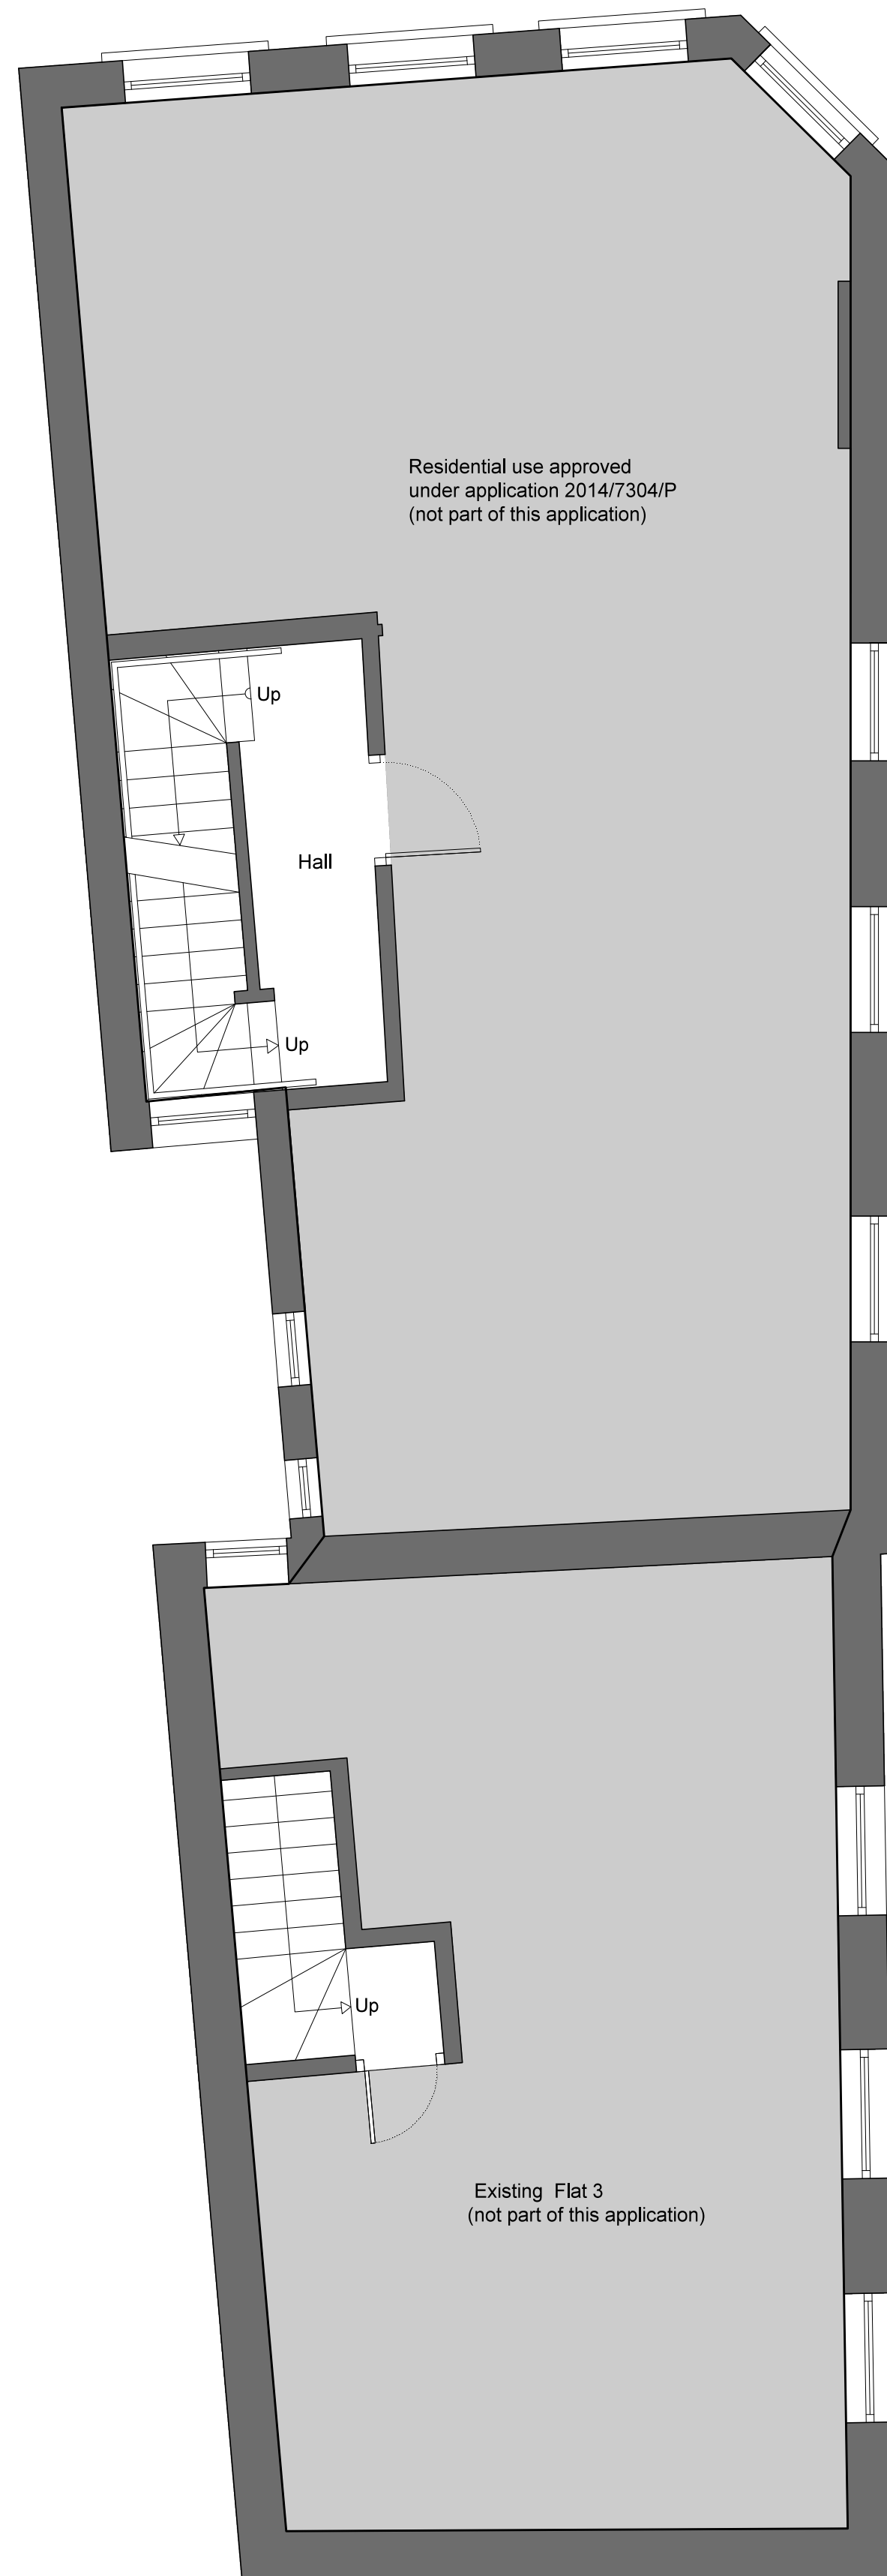

Existing / Proposed Third Floor

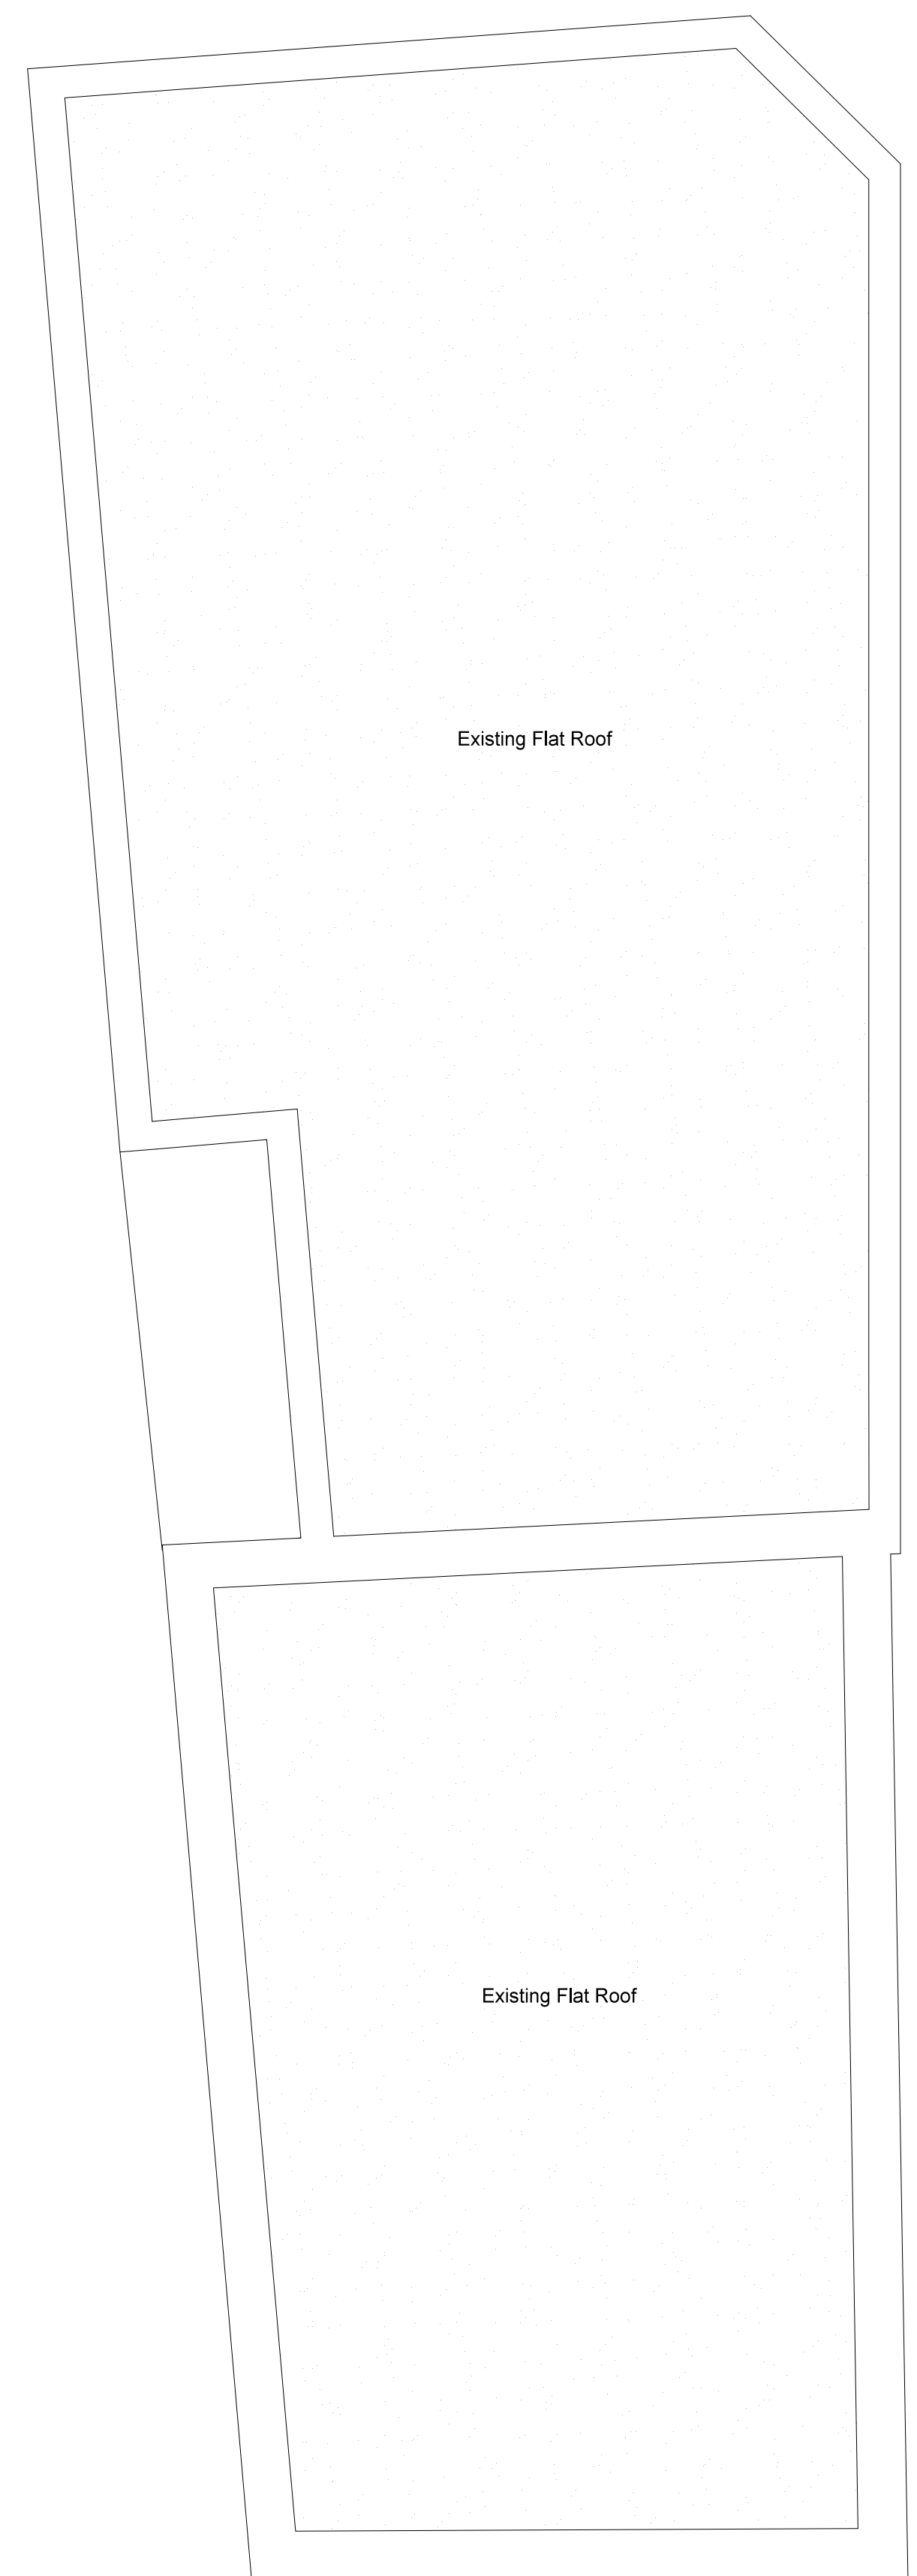

Existing Roof Plan

 

PL-02