



Proposed Fourth Floor

Note: Proposed floor to ceiling height is 2300 mm

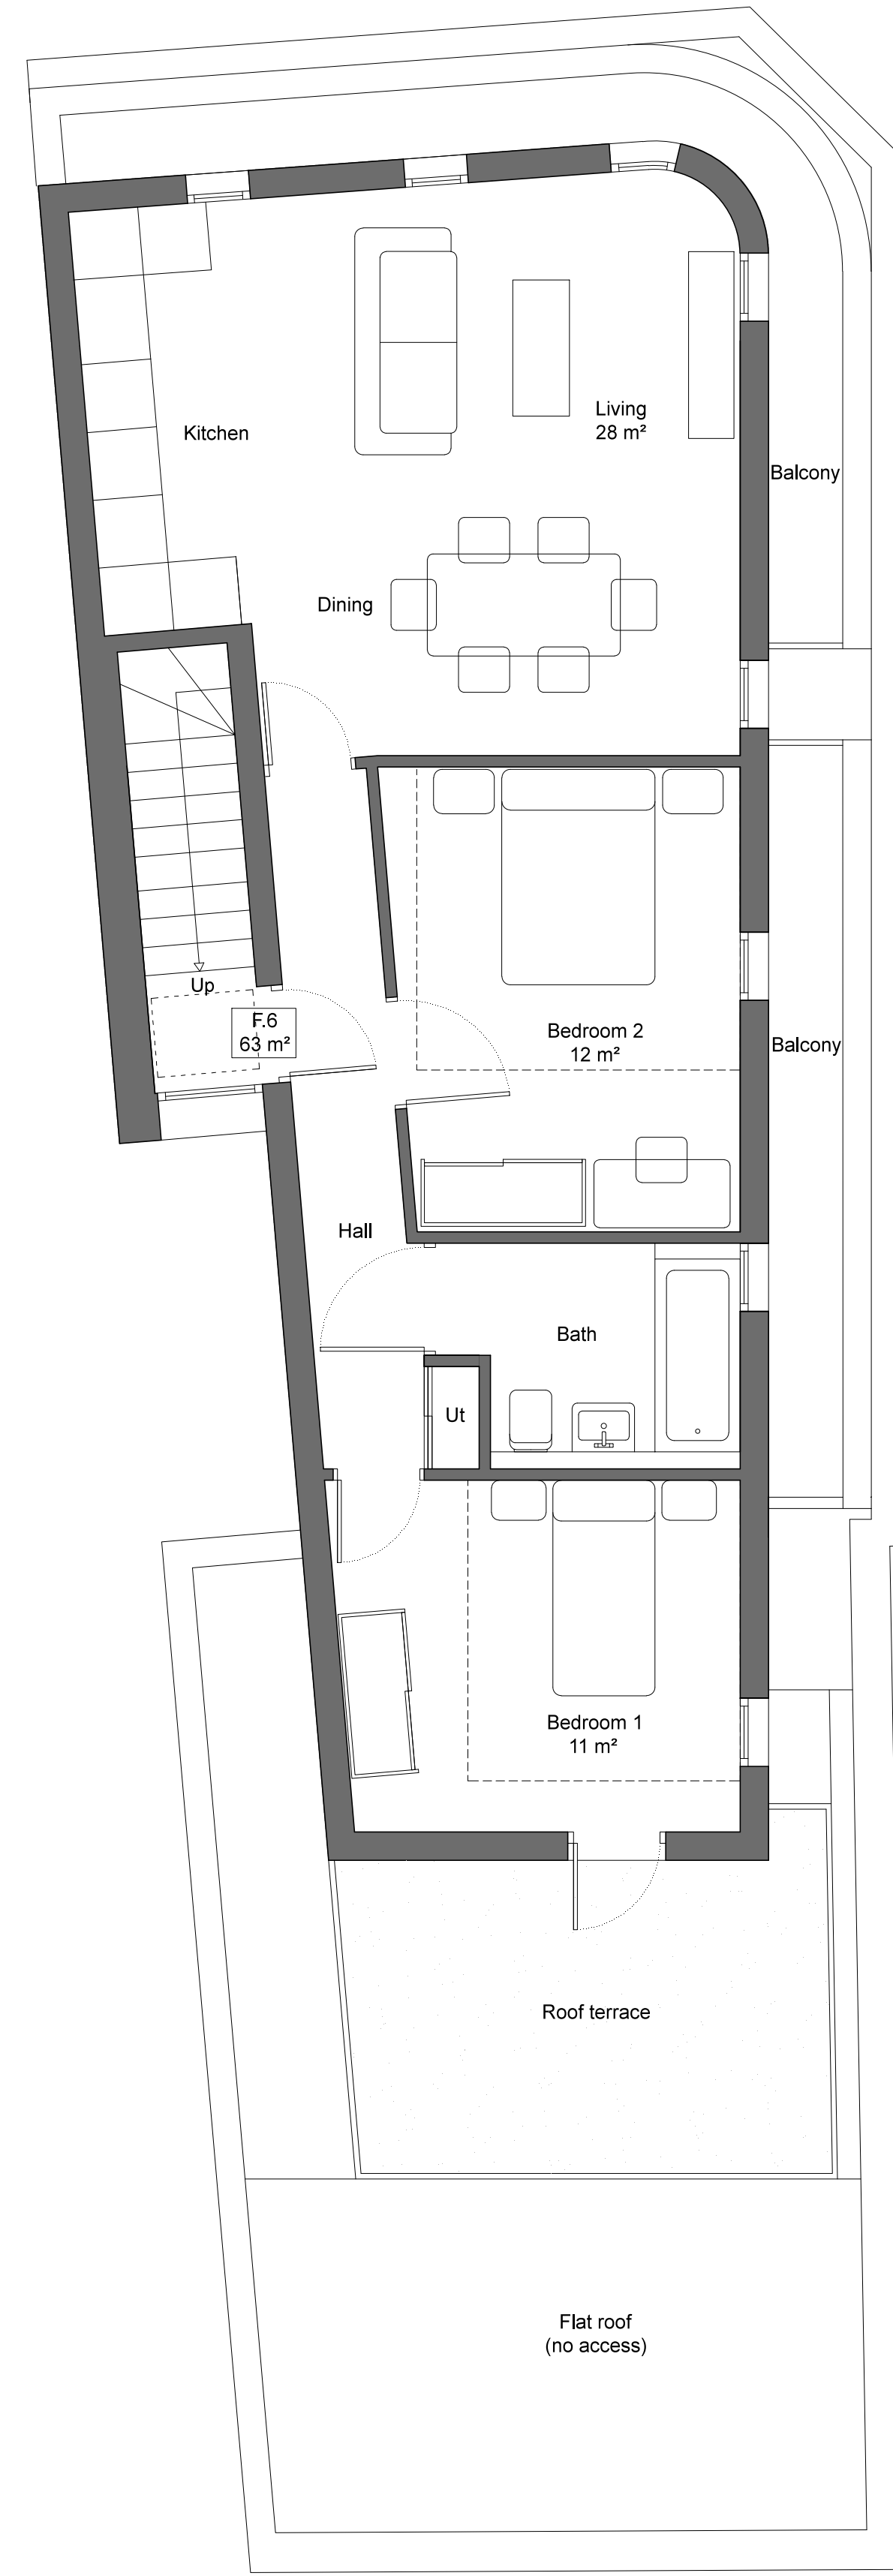

Proposed Fifth Floor

Note: Proposed floor to ceiling height is 2300 mm

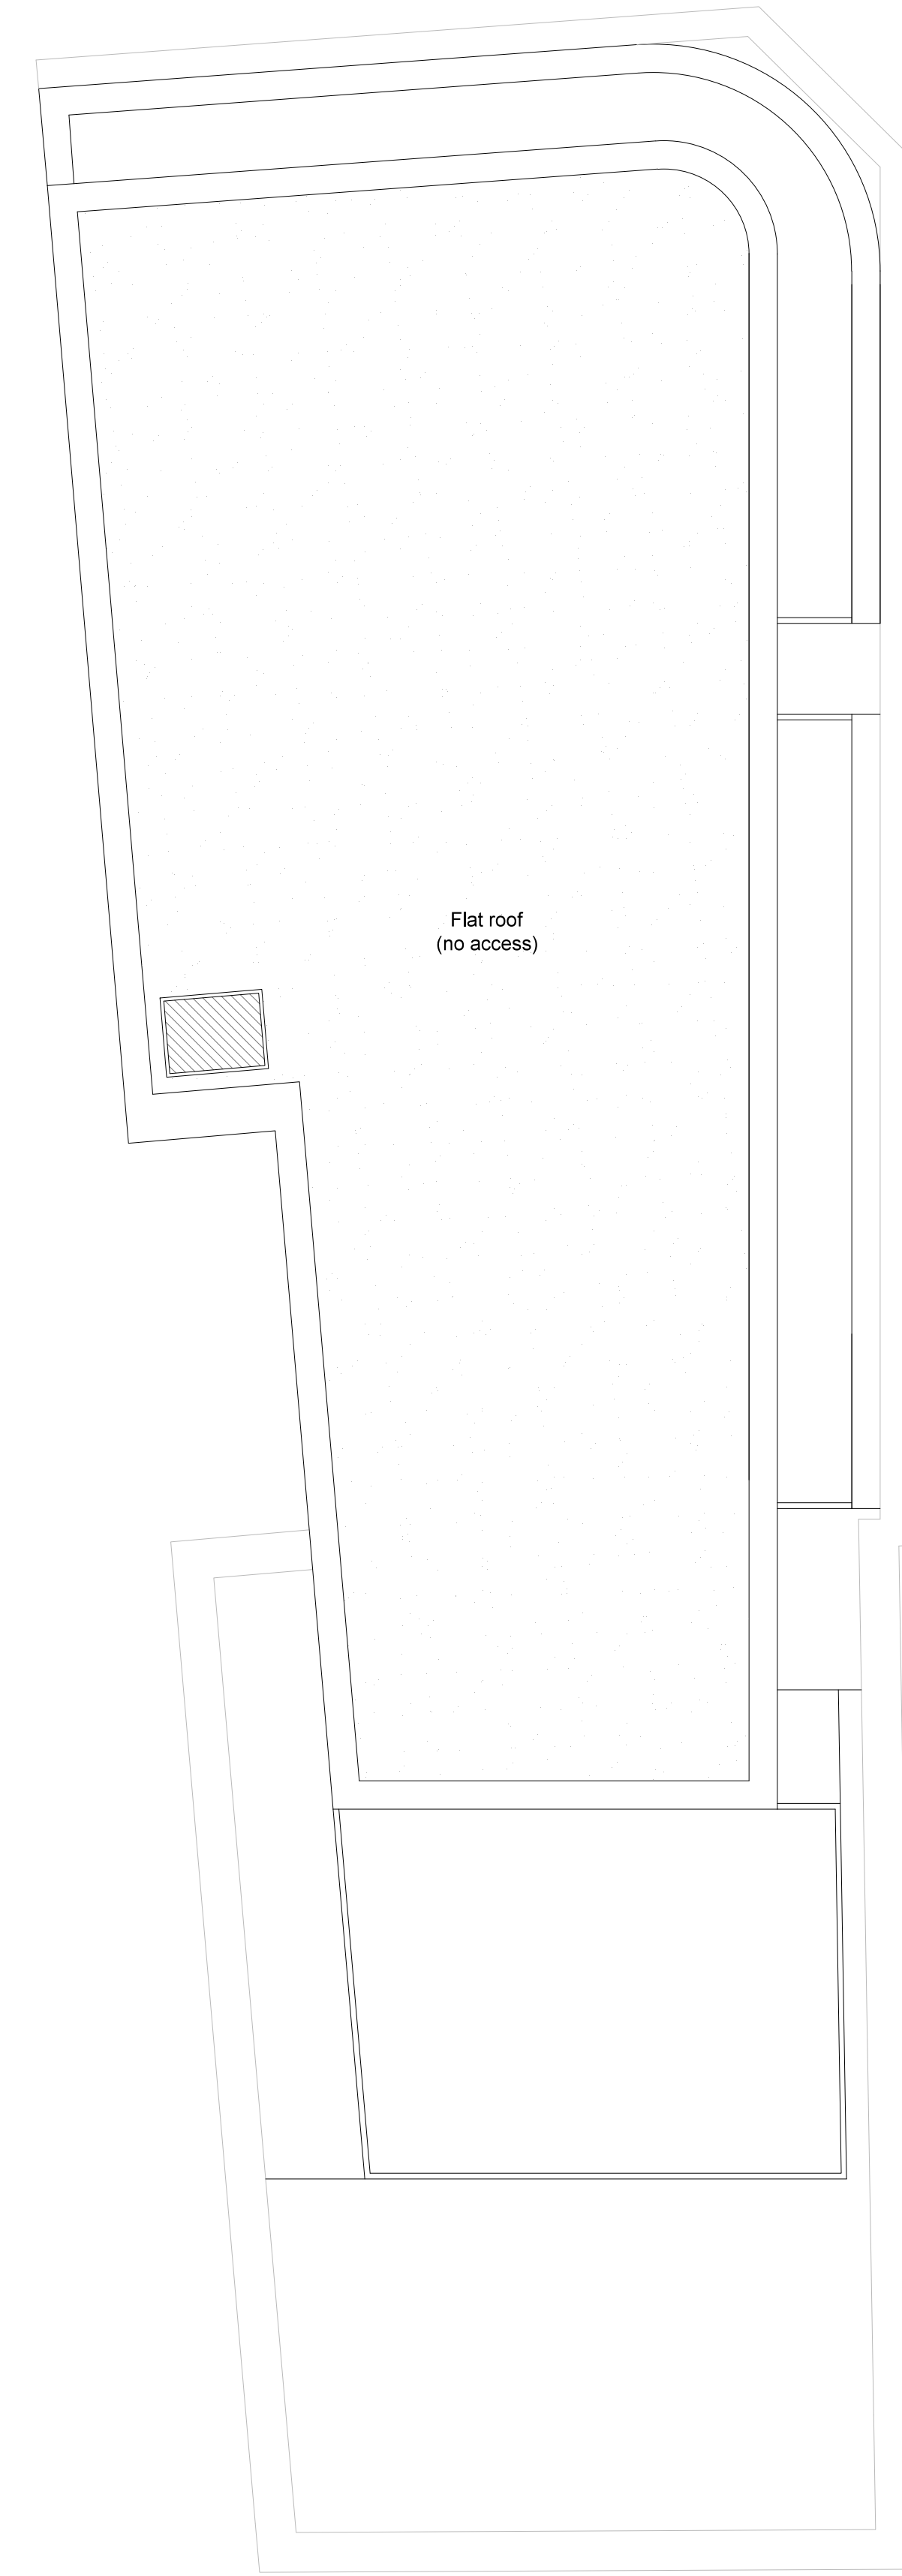

Proposed Roof Plan



PLANNING

THIS DRAWING IS COPYRIGHT 2015  
INTER URBAN STUDIOS LTD AND NOT  
TO BE SCALED FOR PURPOSES OTHER  
THAN PLANNING APPLICATIONS;  
REFER TO WRITTEN DIMENSIONS  
WHERE NOTED

DRAWING  
Proposed Fourth, Fifth  
and Roof Plans

DRAWING NUMBER

PL-03