


62 AVENUE ROAD

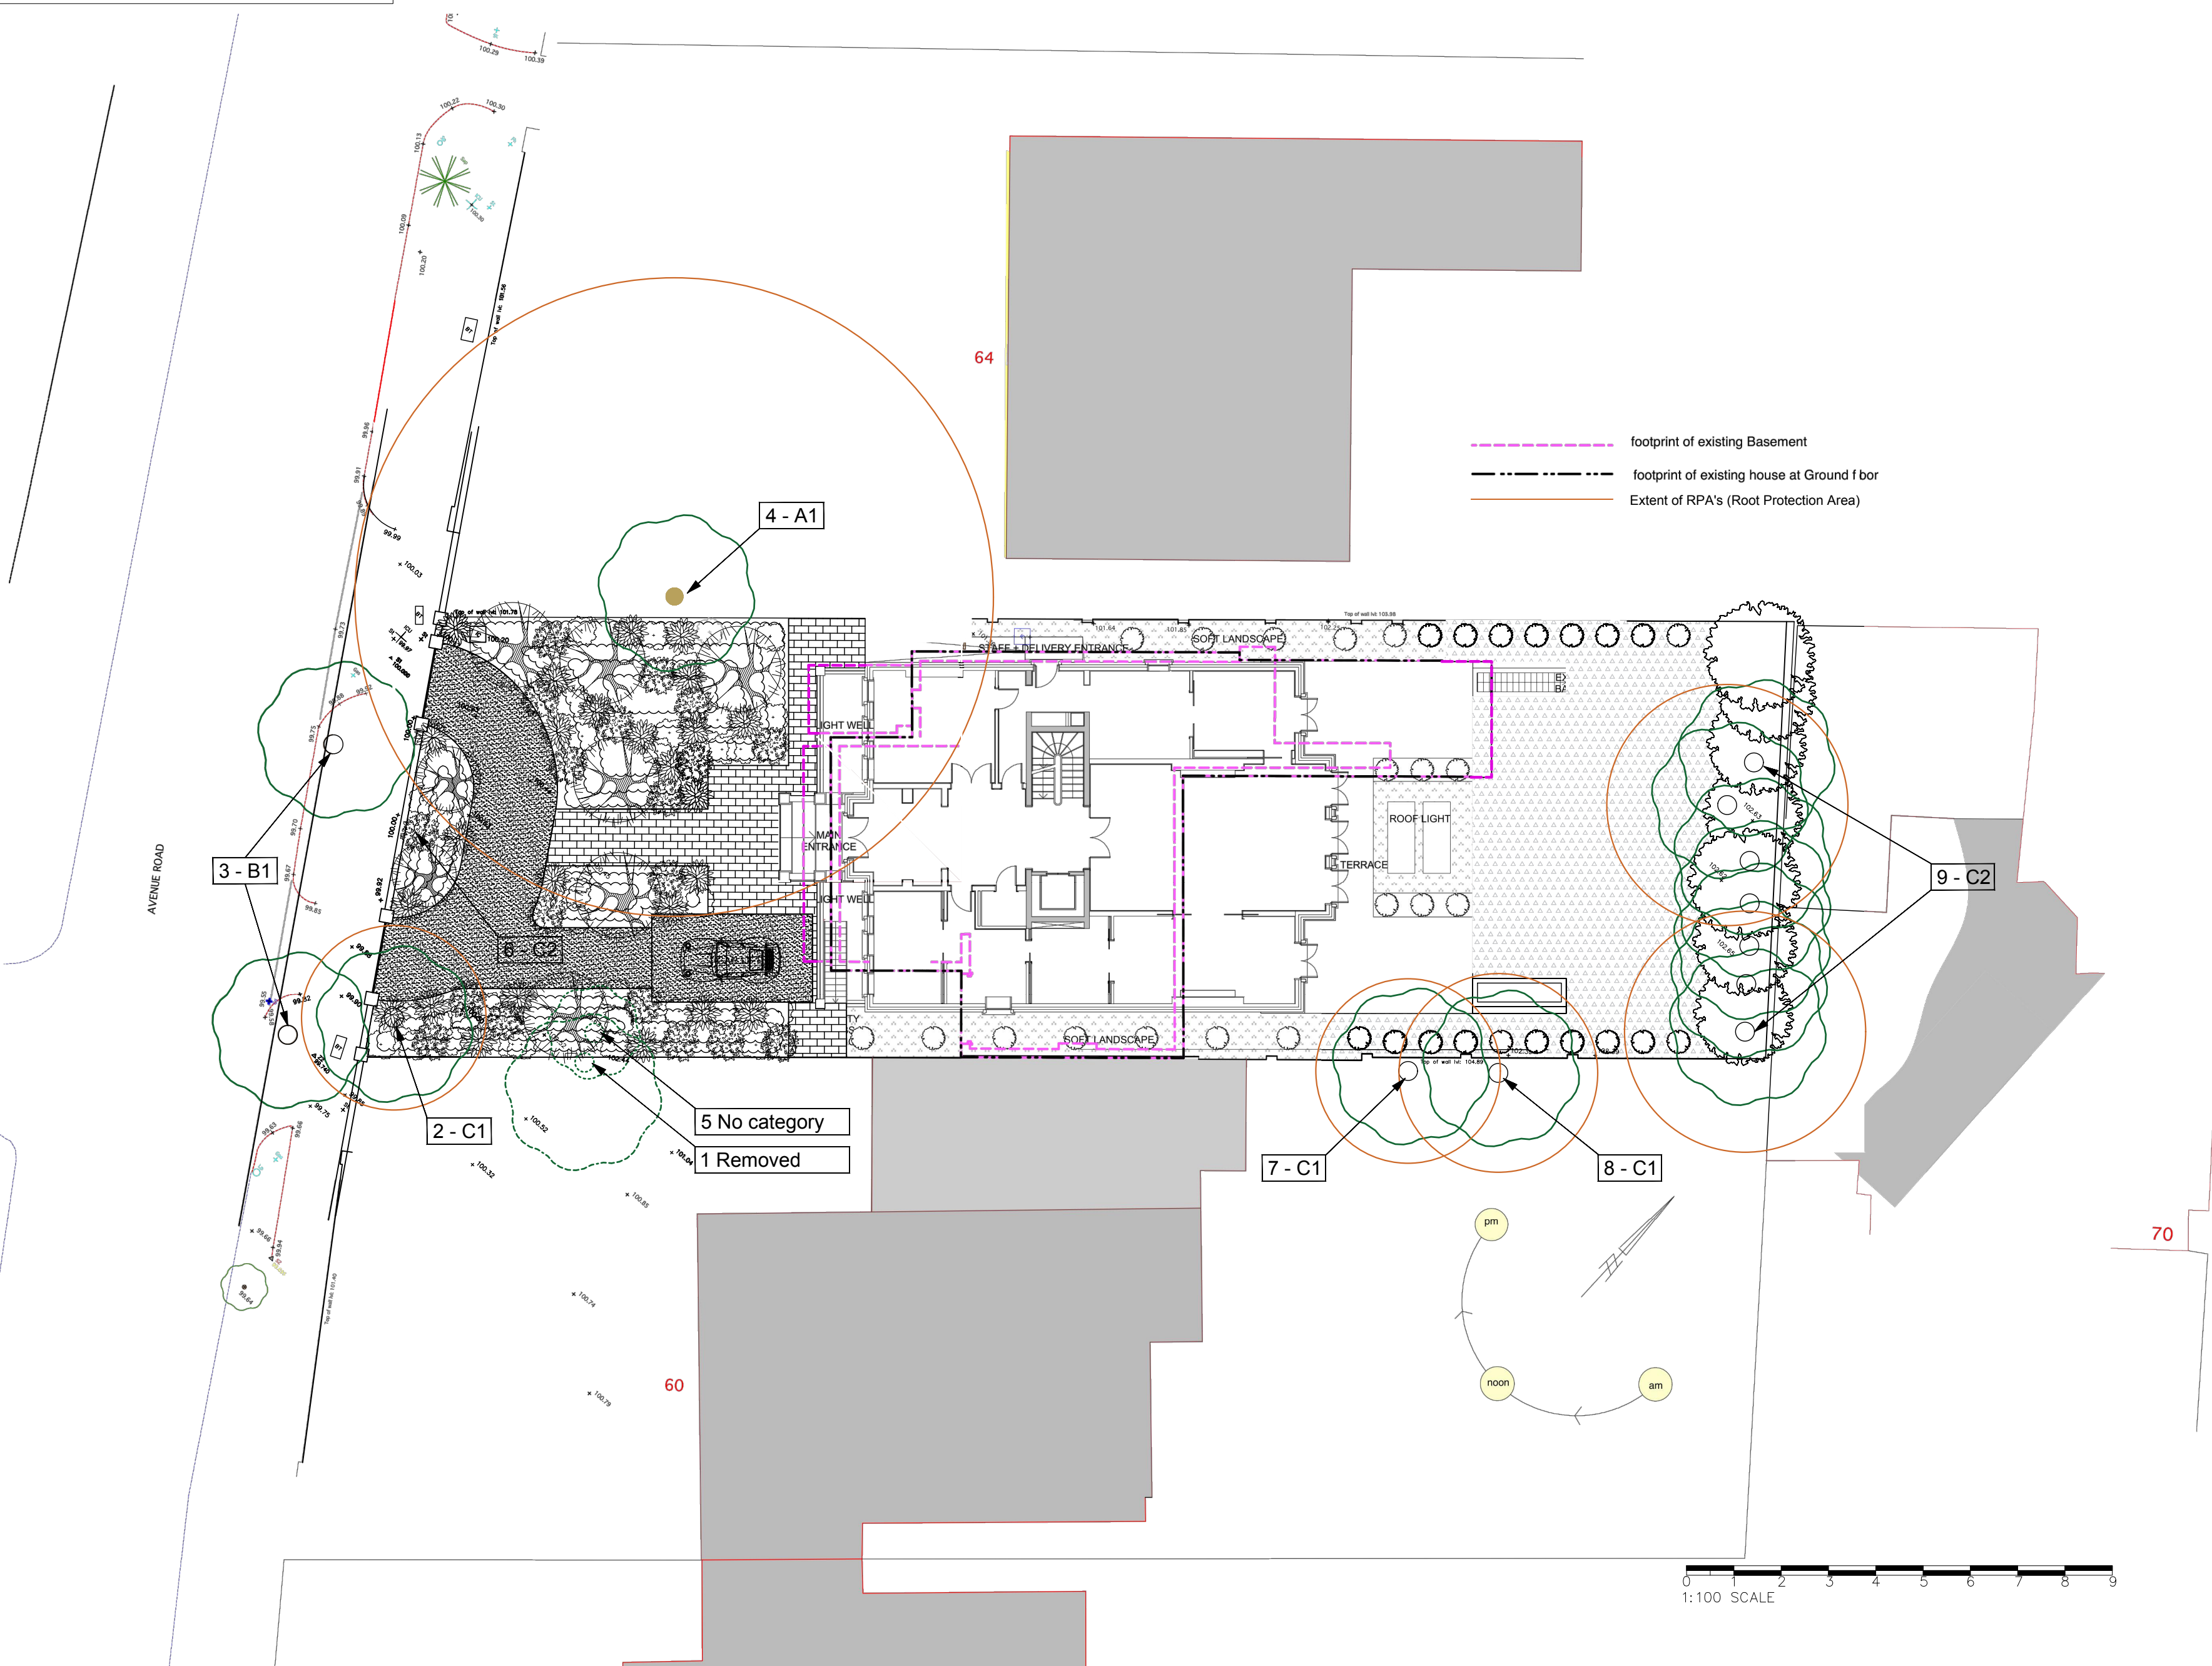

C	23/11/16	Tree RPA's Revised & References Added	LA
B	18/11/16	2 Parking Spaces Removed	LA
A	04/11/16	Car Parking 2 spaces with turning shown	LA

ALL DIMENSIONS APPROXIMATE

TO BE READ IN CONJUNCTION WITH
DESIGN & ACCESS STATEMENT
ACOUSTIC REPORT
ARBORICULTURAL REPORT
ENERGY STATEMENT
LIFE TIME HOMES STATEMENT
CODE FOR SUSTAINABLE HOMES REPORT

DRAWINGS BASED ON SURVEY BY OTHERS

FOR PLANNING

BB PARTNERSHIP LTD
CHARTERED ARCHITECTS

THE TRAFALGAR . 17 REMINGTON STREET . LONDON N1 8DH
TEL . 020 7336 8555 FAX . 020 7336 8777
e-mail . architect@bbpartnership.co.uk

client		VV Media LTD		
project		62 Avenue Road London NW8 6HT		
drawing		PROPOSED SITE PLAN		
date	scale	drawn by		
08/07/16	1/200 @ A2	LA		
drg.no.	rev.	A	B	C
EZR-043				

check all dimensions on site ©

© 2010 BB PARTNERSHIP LIMITED
ALL RIGHTS RESERVED