



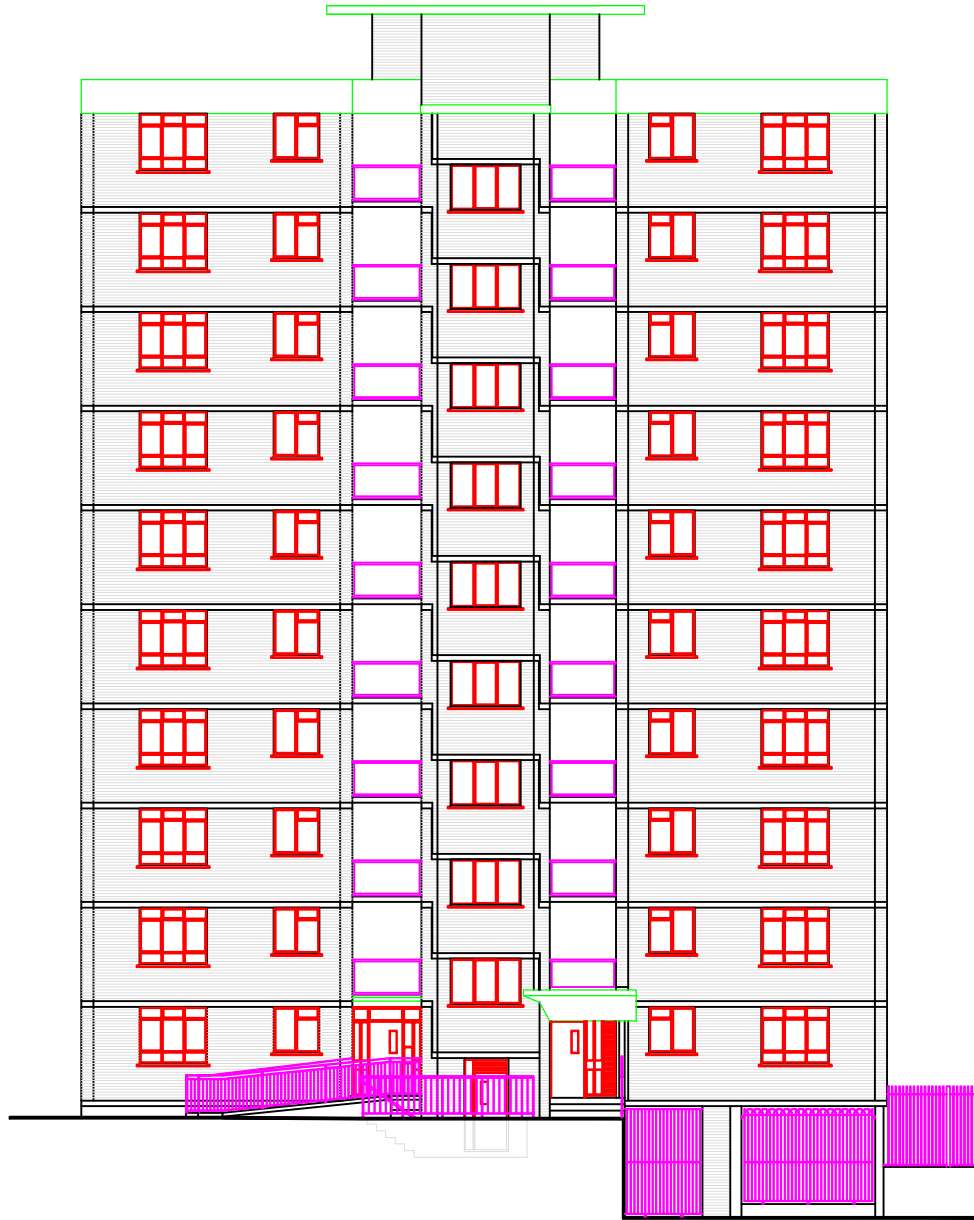

REAR ELEVATION (SOUTH EAST)

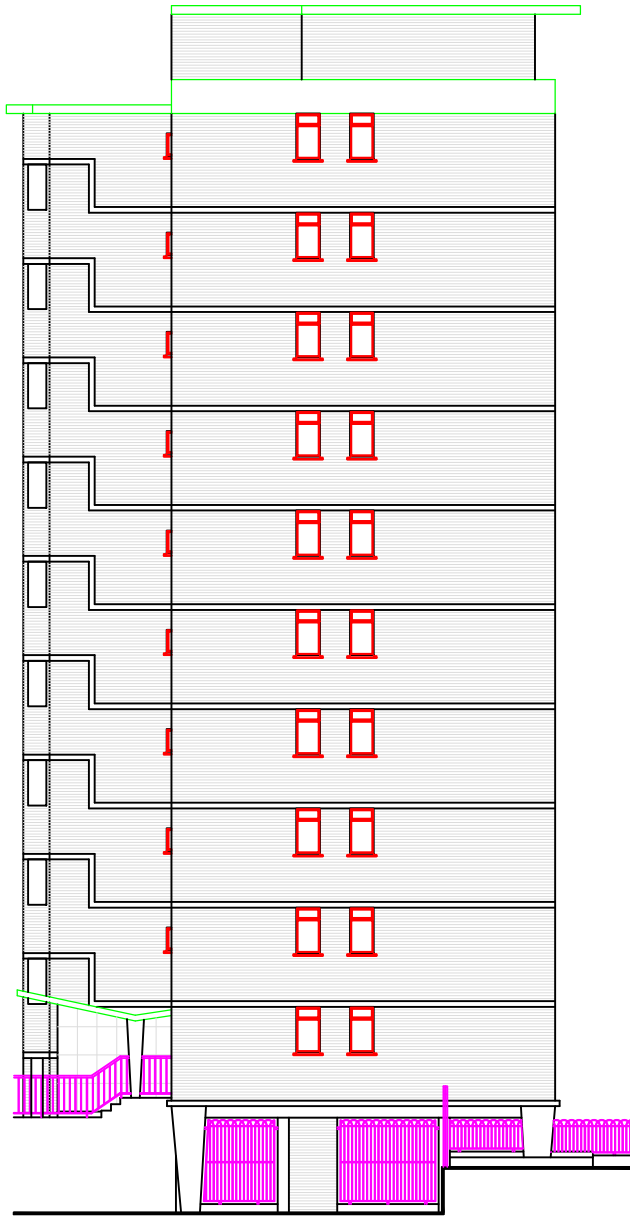

SIDE ELEVATION (NORTH EAST)



NOTES:

Report all discrepancies, errors and omissions
Do not scale from this drawing.
Verify all dimensions on site before commencing any work or preparing shop drawings.
All materials, components and workmanship are to comply with all the relevant British Standards, Codes of Practice, and appropriate manufacturers recommendations that from time to time shall apply.
For all specialist work, see relevant drawings.

This drawing and design are copyright of PELLINGS LLP

PRELIMINARY

Rev	Date	Description	Name



Pellings LLP Northside House Mount Pleasant Barnet EN4 9EB t 020 8441 8500 f 020 8441 4616 e barnet@pellings.co.uk www.pellings.co.uk		Architecture & Planning ■ Building Surveying ■ Project Management ■ Cost Consultancy ■ CDM Co-ordination			
CLIENT LONDON BOROUGH OF CAMDEN		PROJECT 1-30 Laystall Court, Camden, WC1X 0AH			
TITLE North East & South East Elevations As Existing		DATE 15.06.16	SCALE 1:200 @A3	DRAWN MV	CHK
DRAWING No 510 022 102					