


East elevation of Science Block & Cloister - as existing

AS APPROVED PLAN
[subject of MMA highlighted in green]

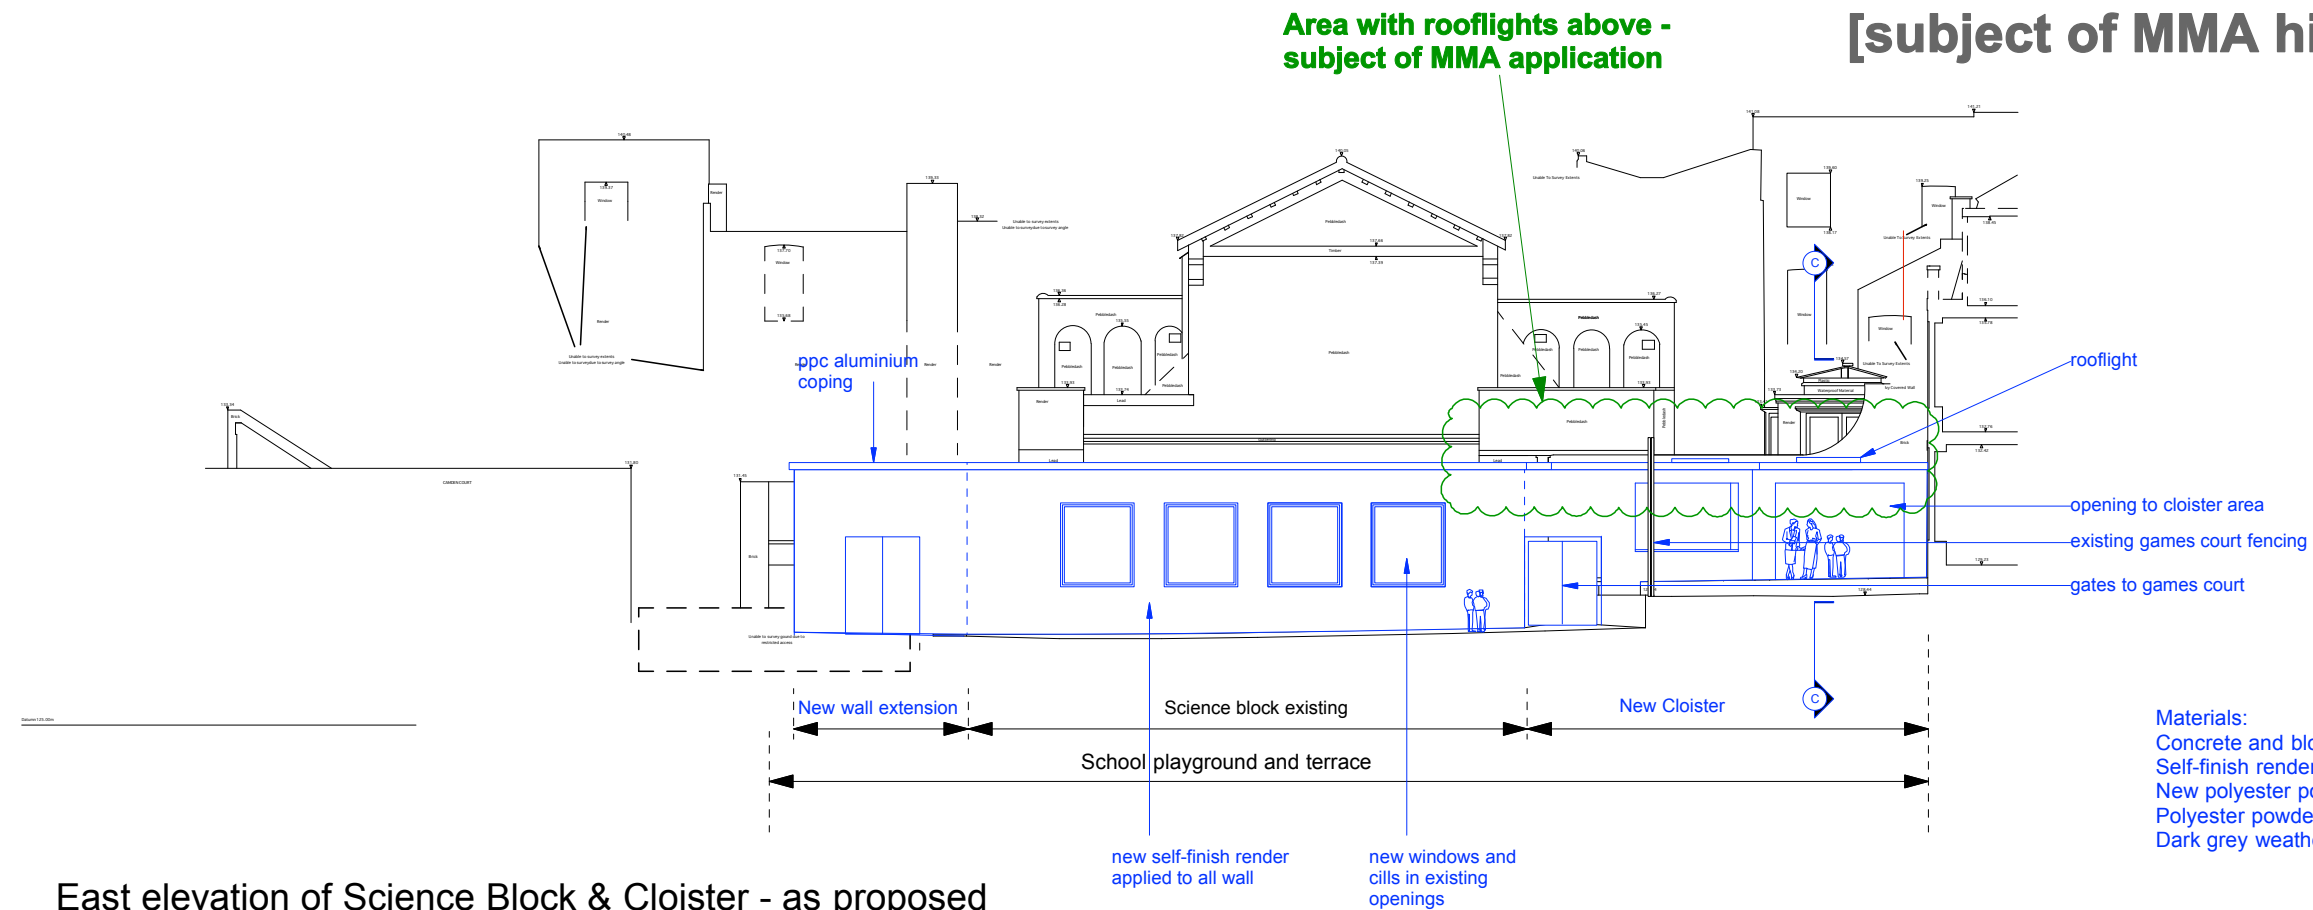

East elevation of Science Block & Cloister - as proposed

Materials:
Concrete and blockwork supporting wall/frame
Self-finish render to selected colour
New polyester powder coated aluminium windows
Polyester powder coated aluminium coping
Dark grey weathering flat roof membrane to cloister roof

0 5 10 15
metres

ed toovey architects

studio 401 royle building
31 wenlock road
london n1 7sh
07880 725763 / 020 3632 3776
edtoovey@yahoo.co.uk

Revisions:

PLANNING ISSUE

- Do not scale for construction
- Always take site measurements
to verify dimensions
- Refer to M&E Engineers
drawings for all services

UCS Junior Branch - 3 projects

Science & Cloister elevations - ex/prop Drwg No. 1116 / GE / 001 - A

May 2015

Scale 1:200 @ A3