


East elevation of Science Block & Cloister - as existing

AS PROPOSED PLAN

[subject of MMA highlighted in green]

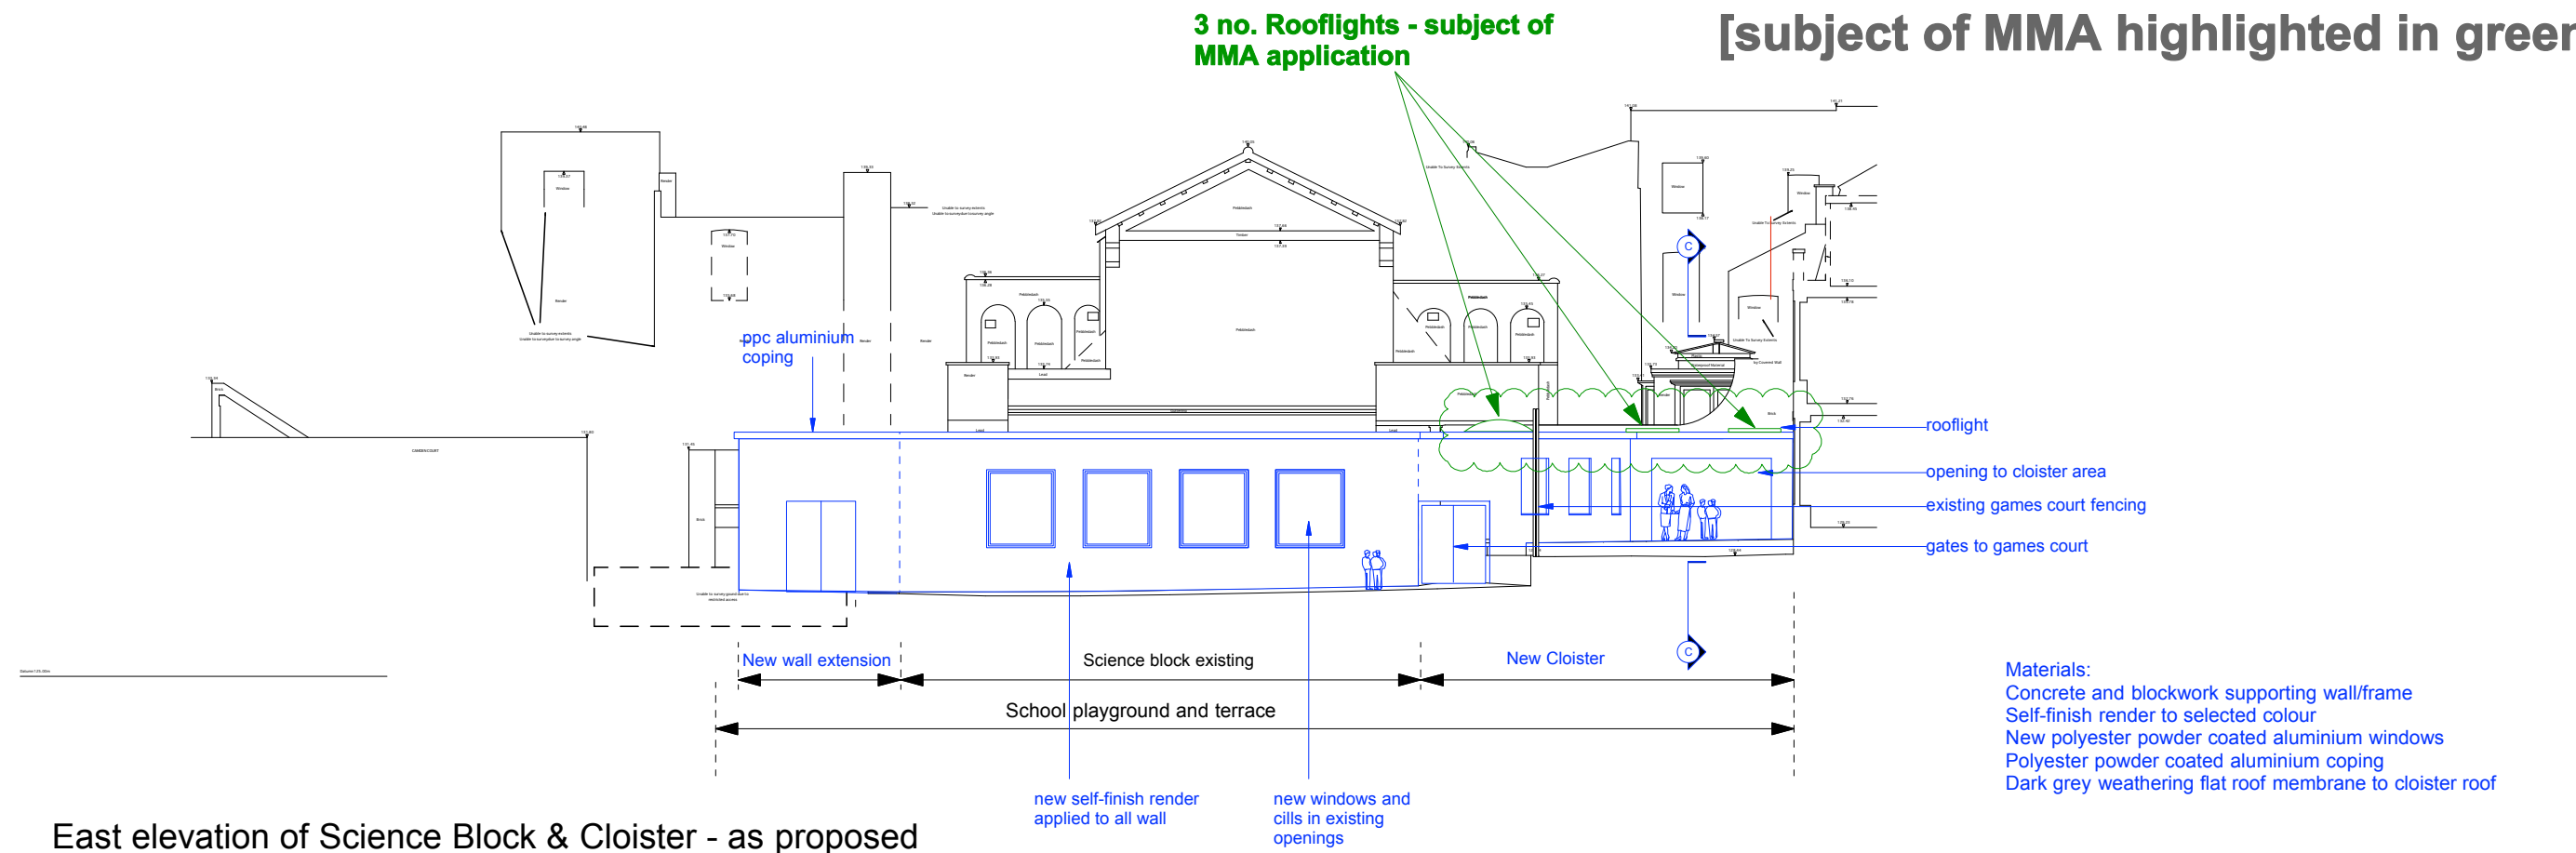

East elevation of Science Block & Cloister - as proposed

edtooveyarchitects

studio 401 royle building
31 wenlock road
london n1 7sh
07880 725763 / 020 3632 3776
edtoovey@yahoo.co.uk

Revisions:

PLANNING ISSUE

- Do not scale for construction
- Always take site measurements to verify dimensions
- Refer to M&E Engineers drawings for all services

UCS Junior Branch - 3 projects

Science & Cloister elevations - ex/prop Drwg No. 1116 / GE / 001 - B

May 2015

Scale 1:200 @ A3