


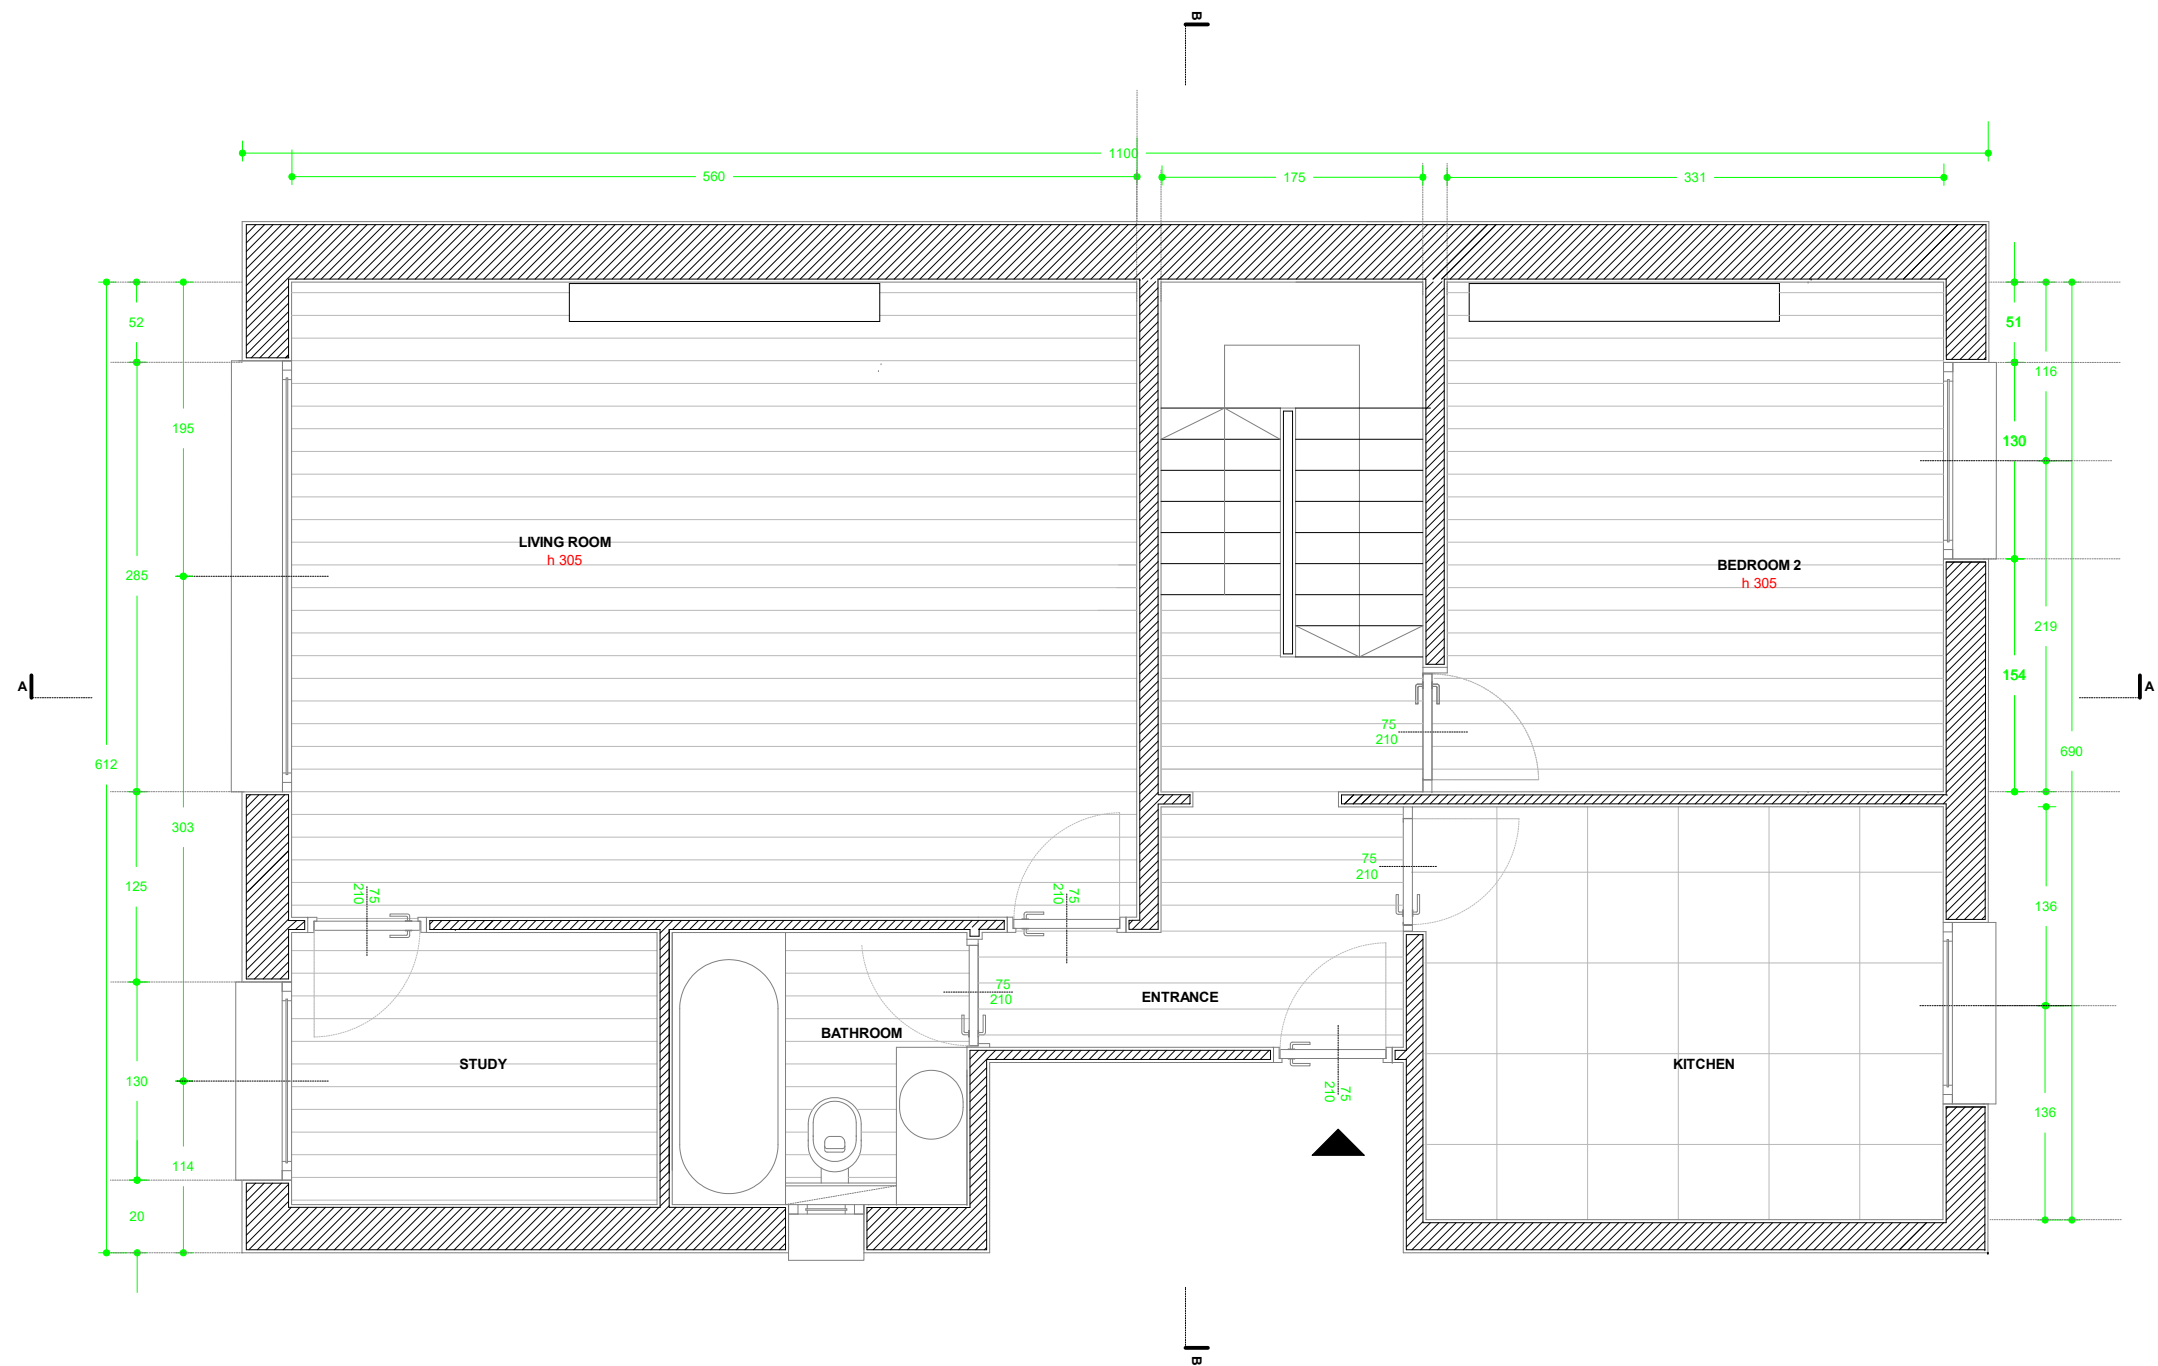

NOTE: ALL MEASURES
TO BE CHECKED ON SITE

REV DATE DESCRIPTION

Massimo De Conti Architect


Flat 6a Dartmouth Chambers
8 Theobalds Road
WC1X 8PN London
UK
t. +44(0)203071991
v. +44(0)203071991
e. maxdecont@meil.com
maxdecont@maxdecont.com
www.maxdecont.com

PROJECT NAME
APARTMENT SW - LONDON

PACKAGE
GENERAL LAYOUT

TITLE
EXISTING FLOOR PLAN
(SECOND FLOOR)

SCALE
1:50
DRAWING
NUMBER
A100
DATE
DECEMBER 2016
PROJECT NUMBER
026
DESIGNED BY
MDC

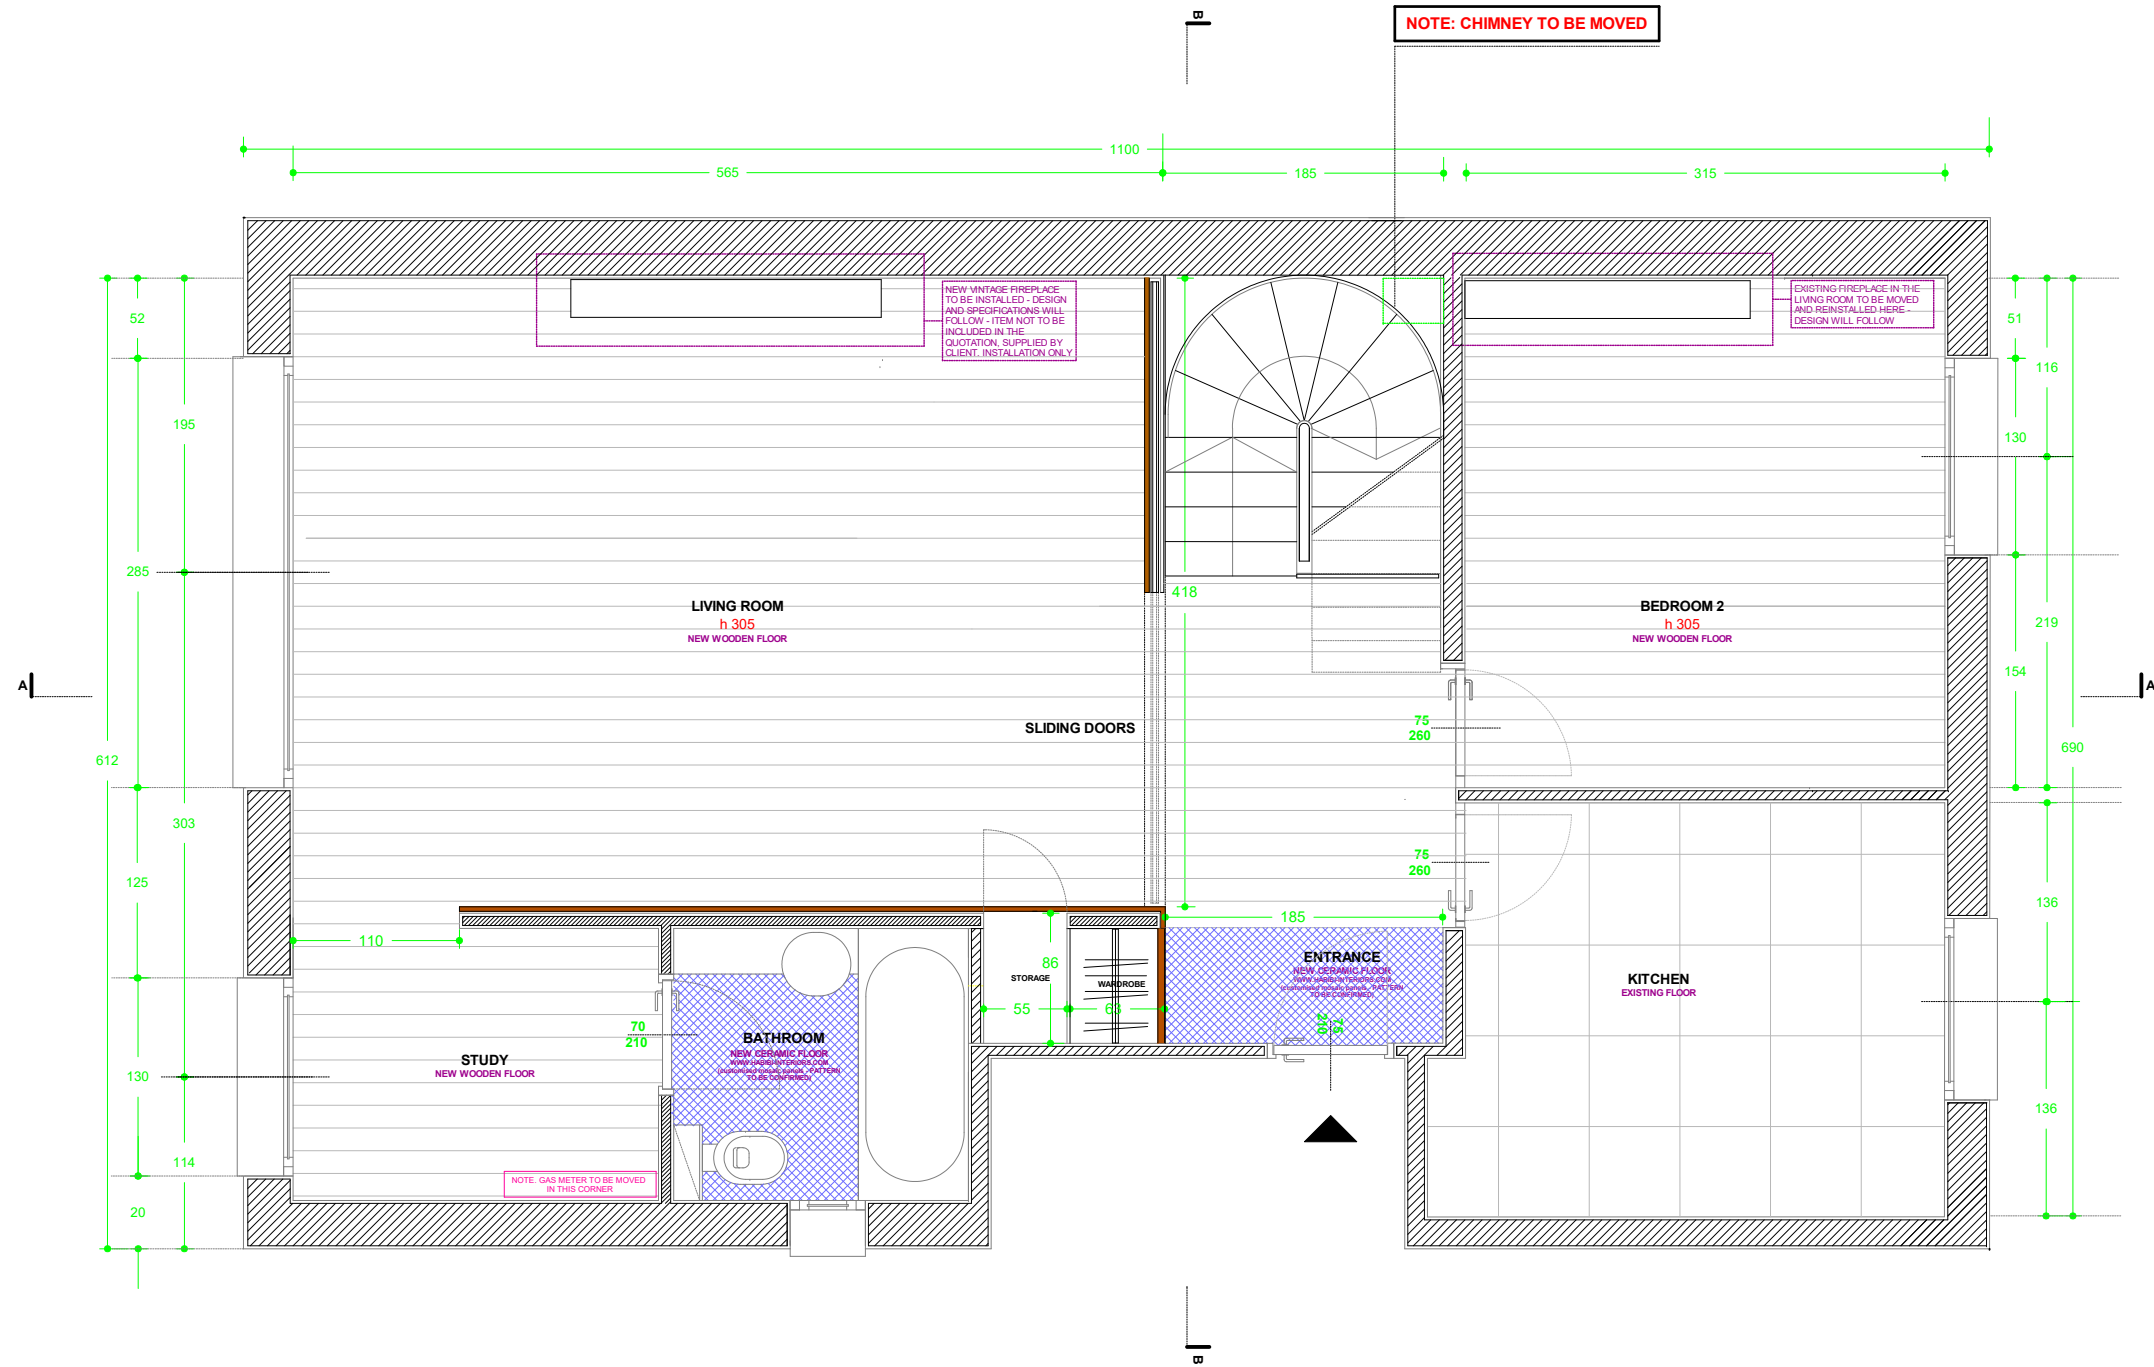

**NOTE: ALL MEASURES
TO BE CHECKED ON SITE**

[illegible]

Massimo De Conti Architect

Flat 6a Dartmouth Chambers
8 Theobalds Road
WC1X 8PN London
UK


t. +44(0)7903579961
+39 335 8368553
e. maxdeconti@gmail.com
massimo@massimodeconti.com
www.massimodeconti.com

PROJECT NAME _____

GENERAL LAYOUT

PROPOSED FLOOR PLAN
(SECOND FLOOR)

SCALE	DRAWING NUMBER
1:50	
DATE	
DECEMBER 2016	A103
PROJECT NUMBER	
026	
DESIGNED BY	
MDC	

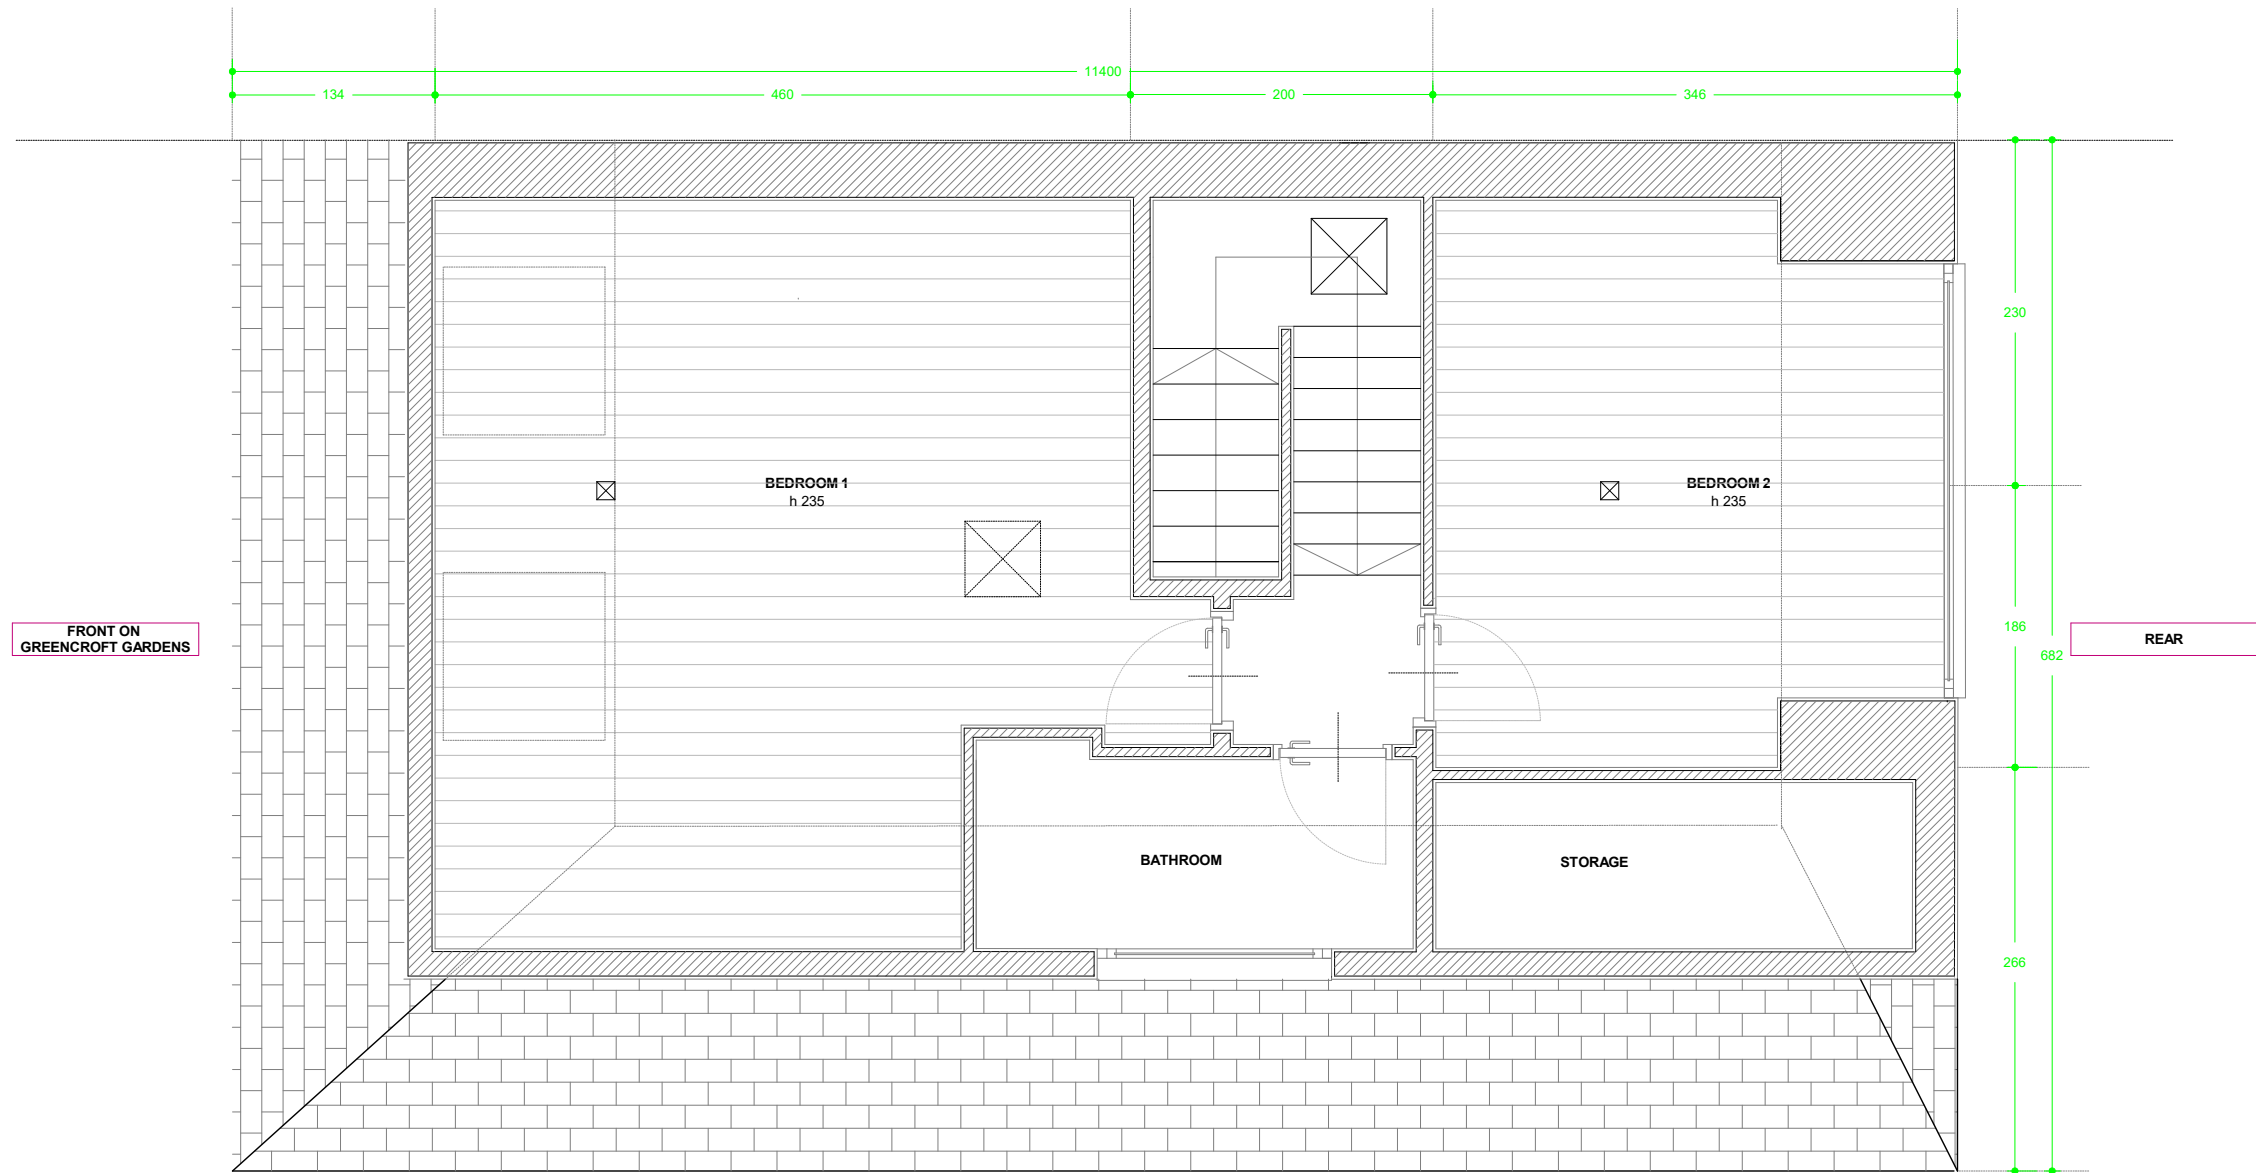

NOTE: ALL MEASURES
TO BE CHECKED ON SITE

REV.	DATE	DESCRIPTION
------	------	-------------

Massimo De Conti Architect

Flat 8a Dartmouth Chambers
8 Theobalds Road
WC1X 8PN London
UK

t +44(0)793577991
e. max@maximodeconti.com
maximo@maximodeconti.com
www.maximodeconti.com

PROJECT NAME:

APARTMENT SW - LONDON

PACKAGE:

GENERAL LAYOUT

TITLE:

EXISTING TOP FLOOR PLAN
(THIRD FLOOR)


SCALE: 1:50

DATE: DECEMBER 2016

PROJECT NUMBER: 026

DRAWING NUMBER: A101

DESIGNED BY: MDC

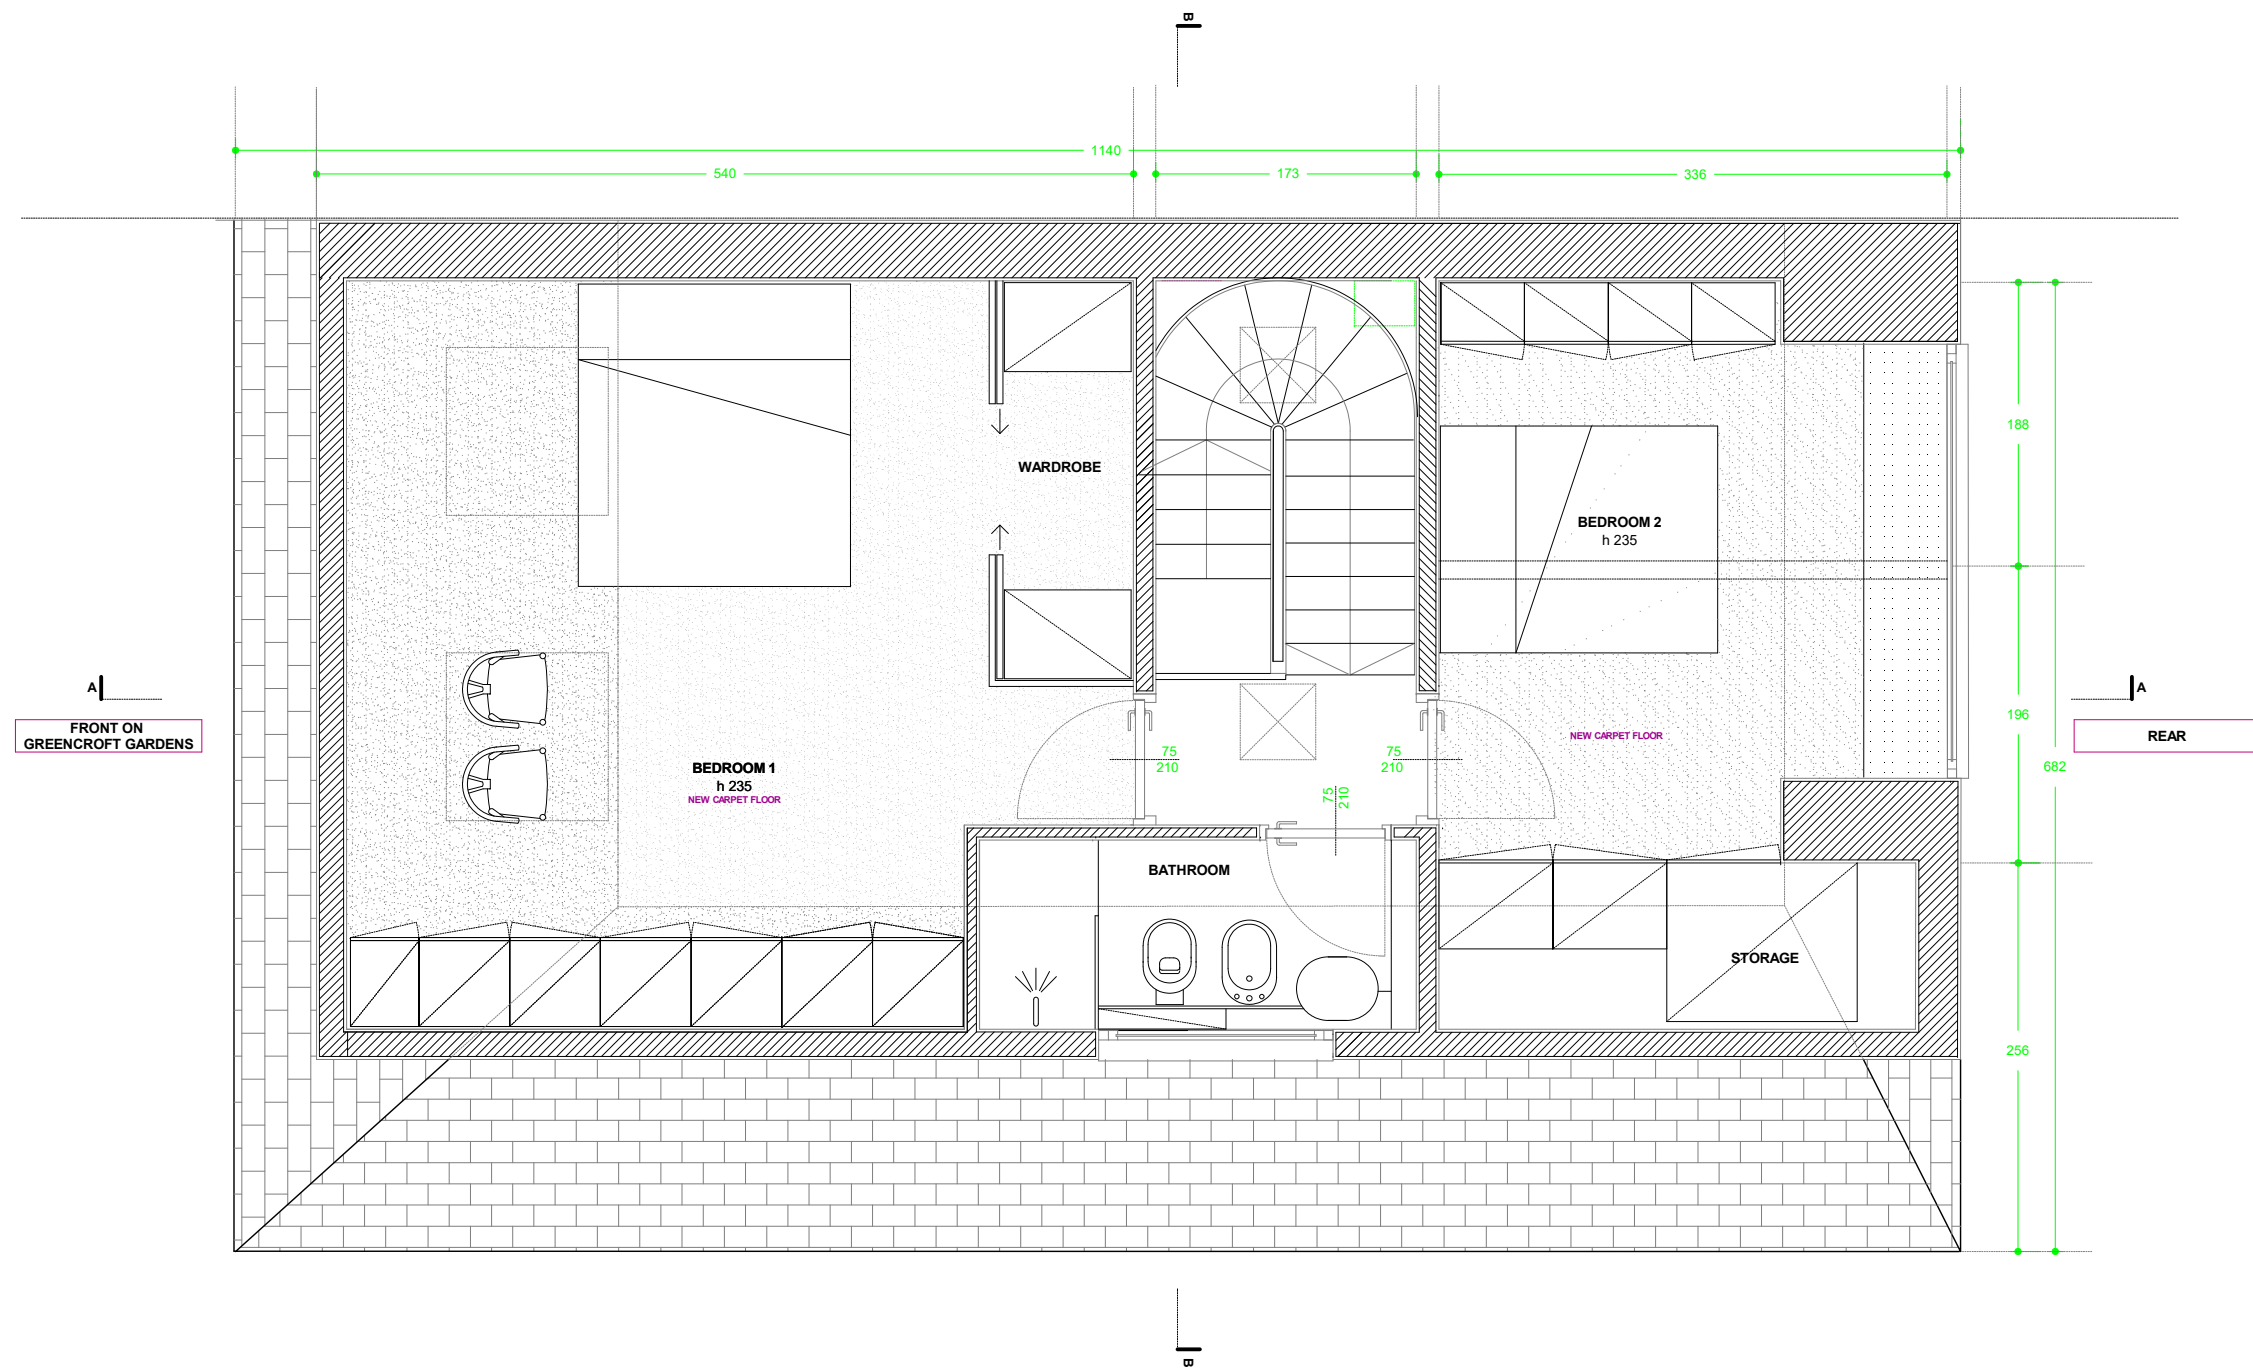

NOTE: ALL MEASURES
TO BE CHECKED ON SITE

REV.	DATE	DESCRIPTION
------	------	-------------

Massimo De Conti Architect

Fiat 6a Dartmouth Chambers
8 Theobalds Road
WC1X 8PN London
UK

T: +44(0)2035779811
+33 335 838883
e: max@maximodcont.com
maximo@maximodcont.com
www.massimodcont.com

PROJECT NAME

APARTMENT SW - LONDON

PACKAGE

GENERAL LAYOUT

TITLE

PROPOSED FLOOR PLAN
(THIRD FLOOR)

SCALE

1:50

DATE


DECEMBER 2016

PROJECT NUMBER

026

DRAWN BY

MDC

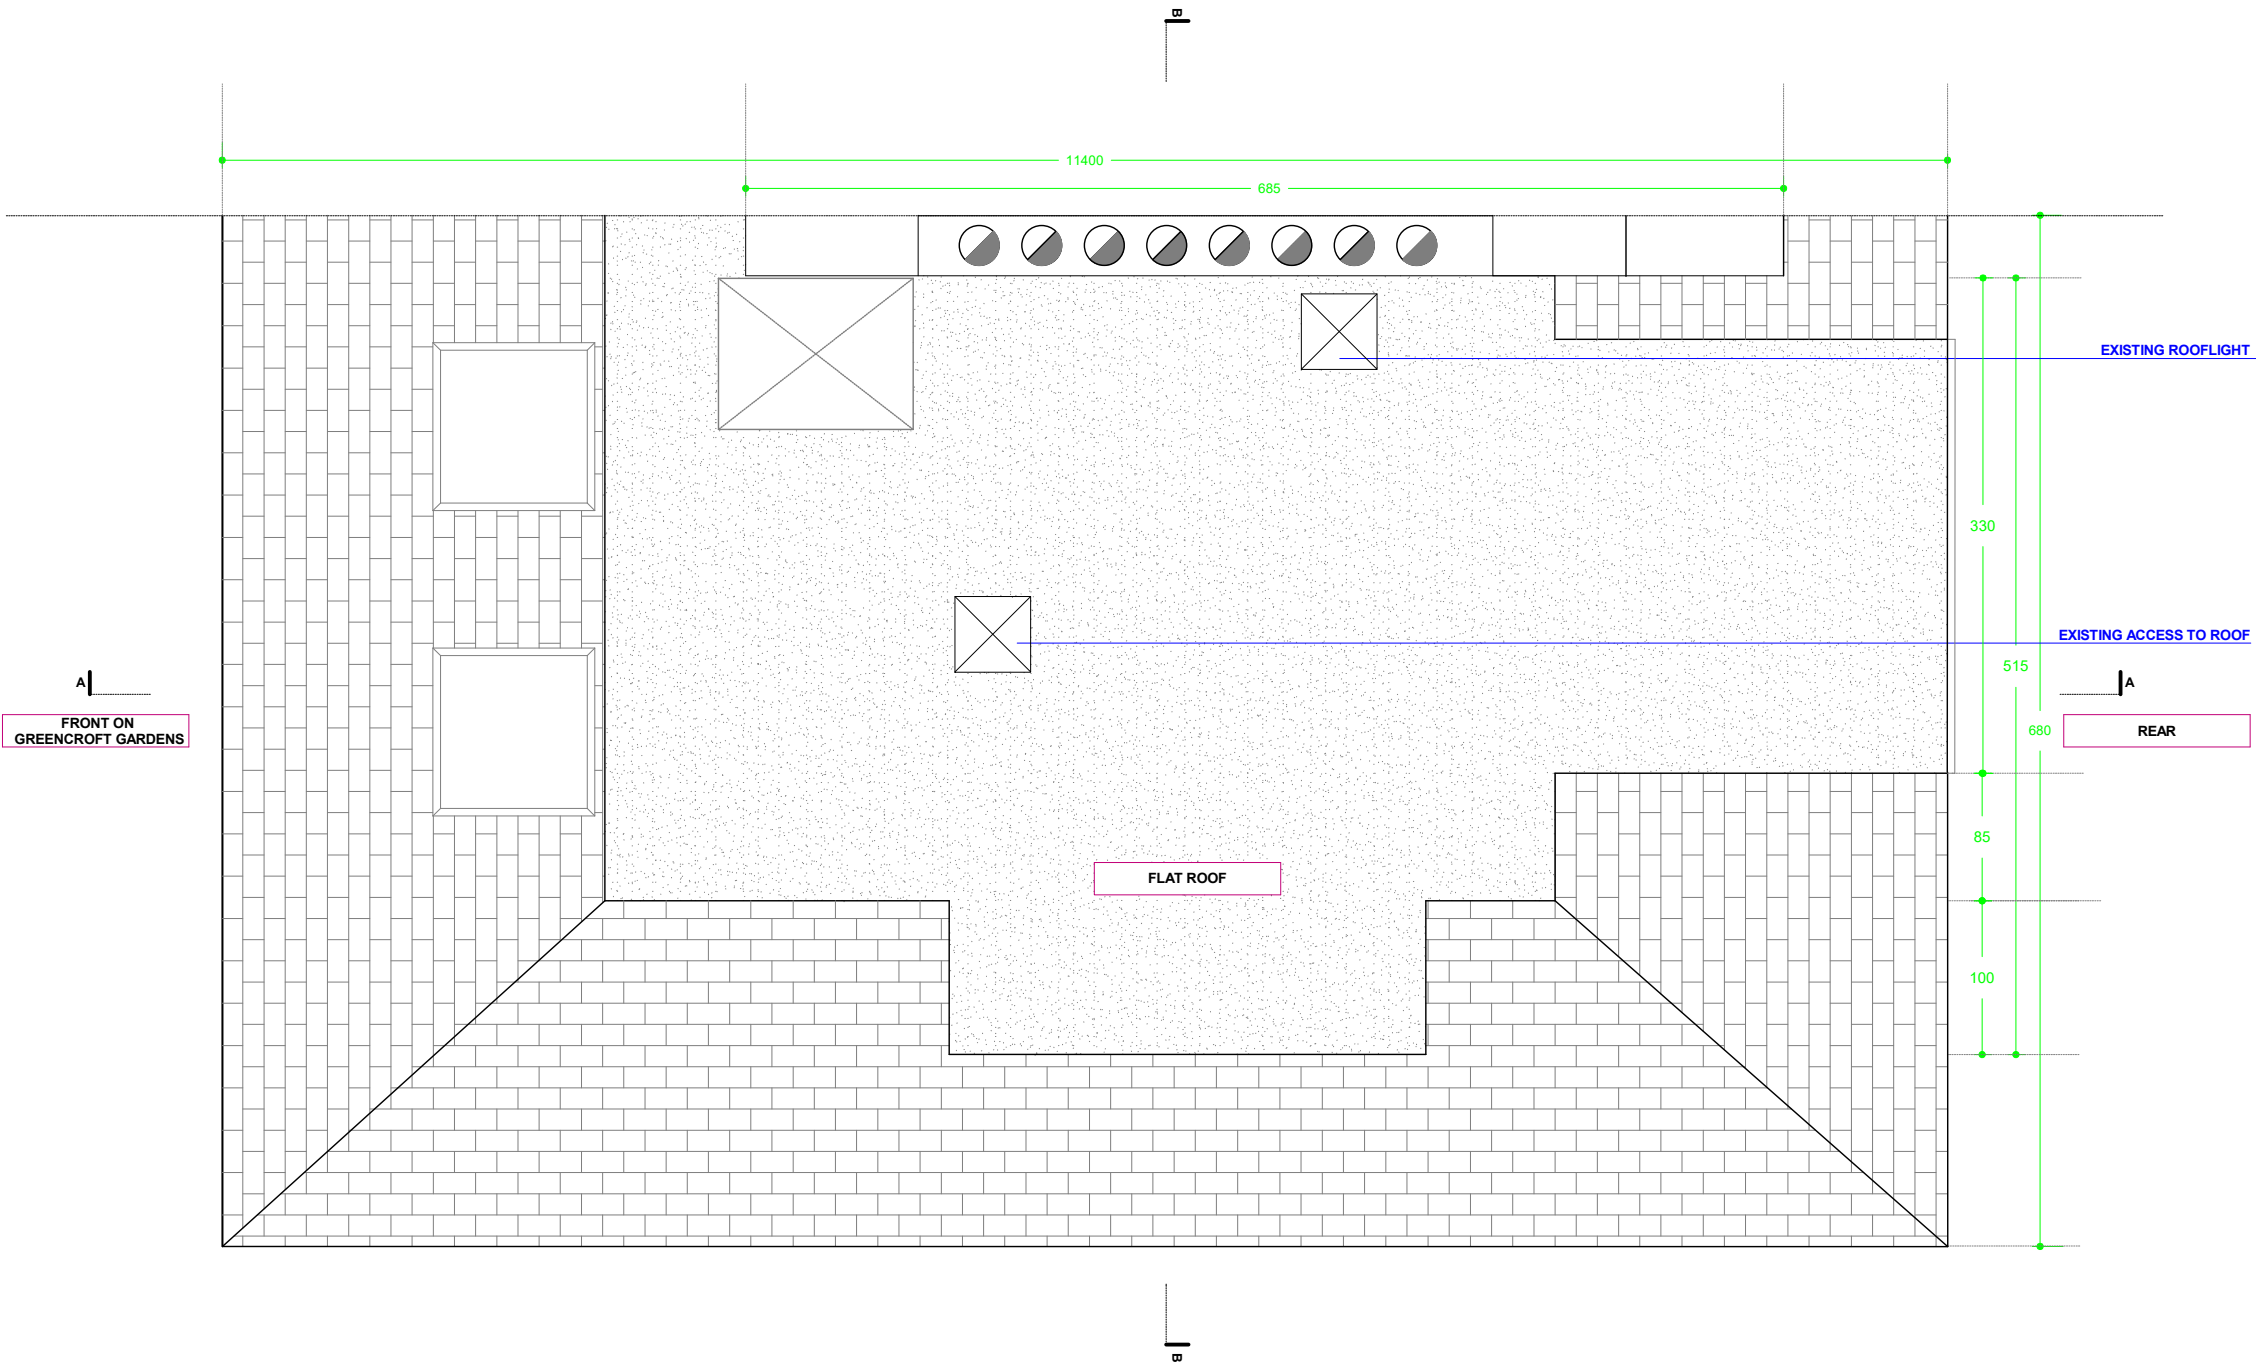

NOTE: ALL MEASURES
TO BE CHECKED ON SITE

REV.	DATE	DESCRIPTION


Massimo De Conti Architect
Flat 6a Dartmouth Chambers
8 Theobalds Road
WC1X 8PN London
UK
T +44(0)796379961
+39 326 638653
e. massimo@massimodeconti.com
massimo@massimodeconti.com
www.massimodeconti.com

PROJECT NAME
APARTMENT SW - LONDON

PACKAGE
GENERAL LAYOUT

TITLE
EXISTING ROOF PLAN

SCALE 1:50	DRAWING NUMBER A102
DATE DECEMBER 2016	
PROJECT NUMBER 028	
DESIGNED BY MDC	

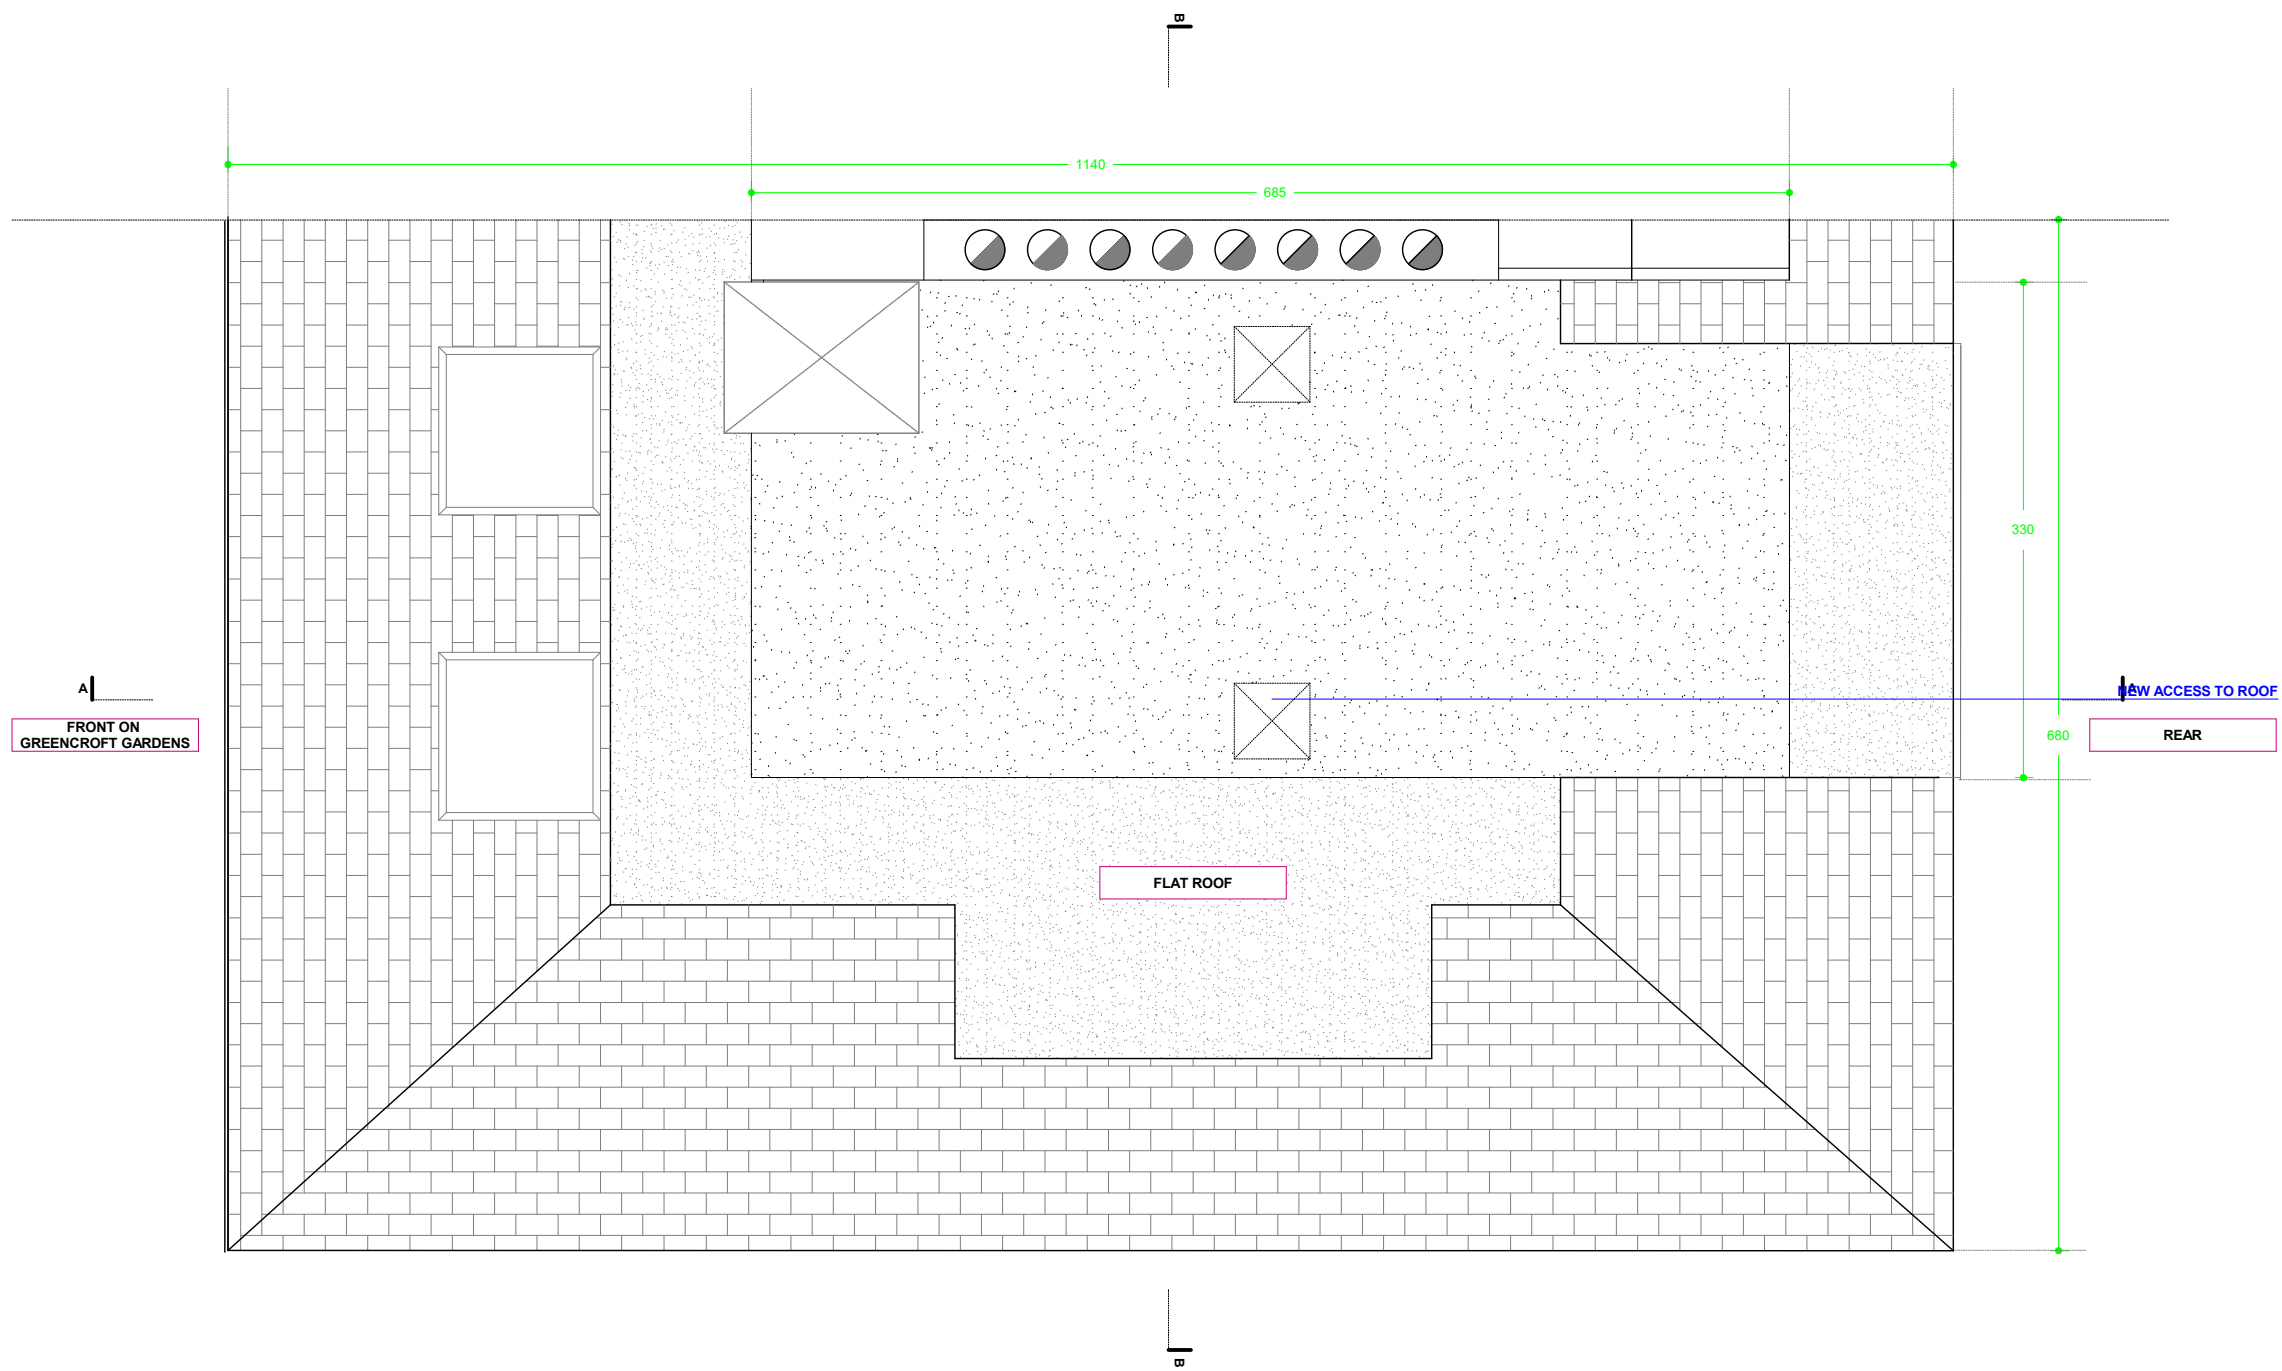

NOTE: ALL MEASURES
TO BE CHECKED ON SITE

REV.	DATE	DESCRIPTION

Massimo De Cori Architect
Flat 6a Dartmouth Chambers
8 Theobalds Road
WC1X 8PN London
UK
t. +44(0)7903073961
+39 335 538553
e. maxdecori@gmail.com
maximo@massimodecori.com
www.massimodecori.com

PROJECT NAME
APARTMENT SW - LONDON

PACKAGE
GENERAL LAYOUT

TITLE
PROPOSED ROOF PLAN

SCALE 1:50	DRAWING NUMBER
DATE DECEMBER 2016	A105
PROJECT NUMBER 020	
DESIGNED BY MDC	

[illegible]

Massimo De Conti Architetto

Flat 6a Dartmouth Chambers
8 Theobalds Road
WC1X 8PN London
UK

t. +44(0)7903579961
+39 335 8368553
e. maxdeconti@gmail.com
massimo@massimodeconti.com
www.massimodeconti.com

PROJECT NAME

APARTMENT SW - LONDON

PACKAGE

GENERAL LAYOUT

TITLE

**DEMOLITIONS / NEW PARTITIONS
(SECOND FLOOR)**


SCALE	DRAWING
-------	---------

DATE _____

DECEMBER 2016 AZUC
PROJECT NUMBER

026

MDC

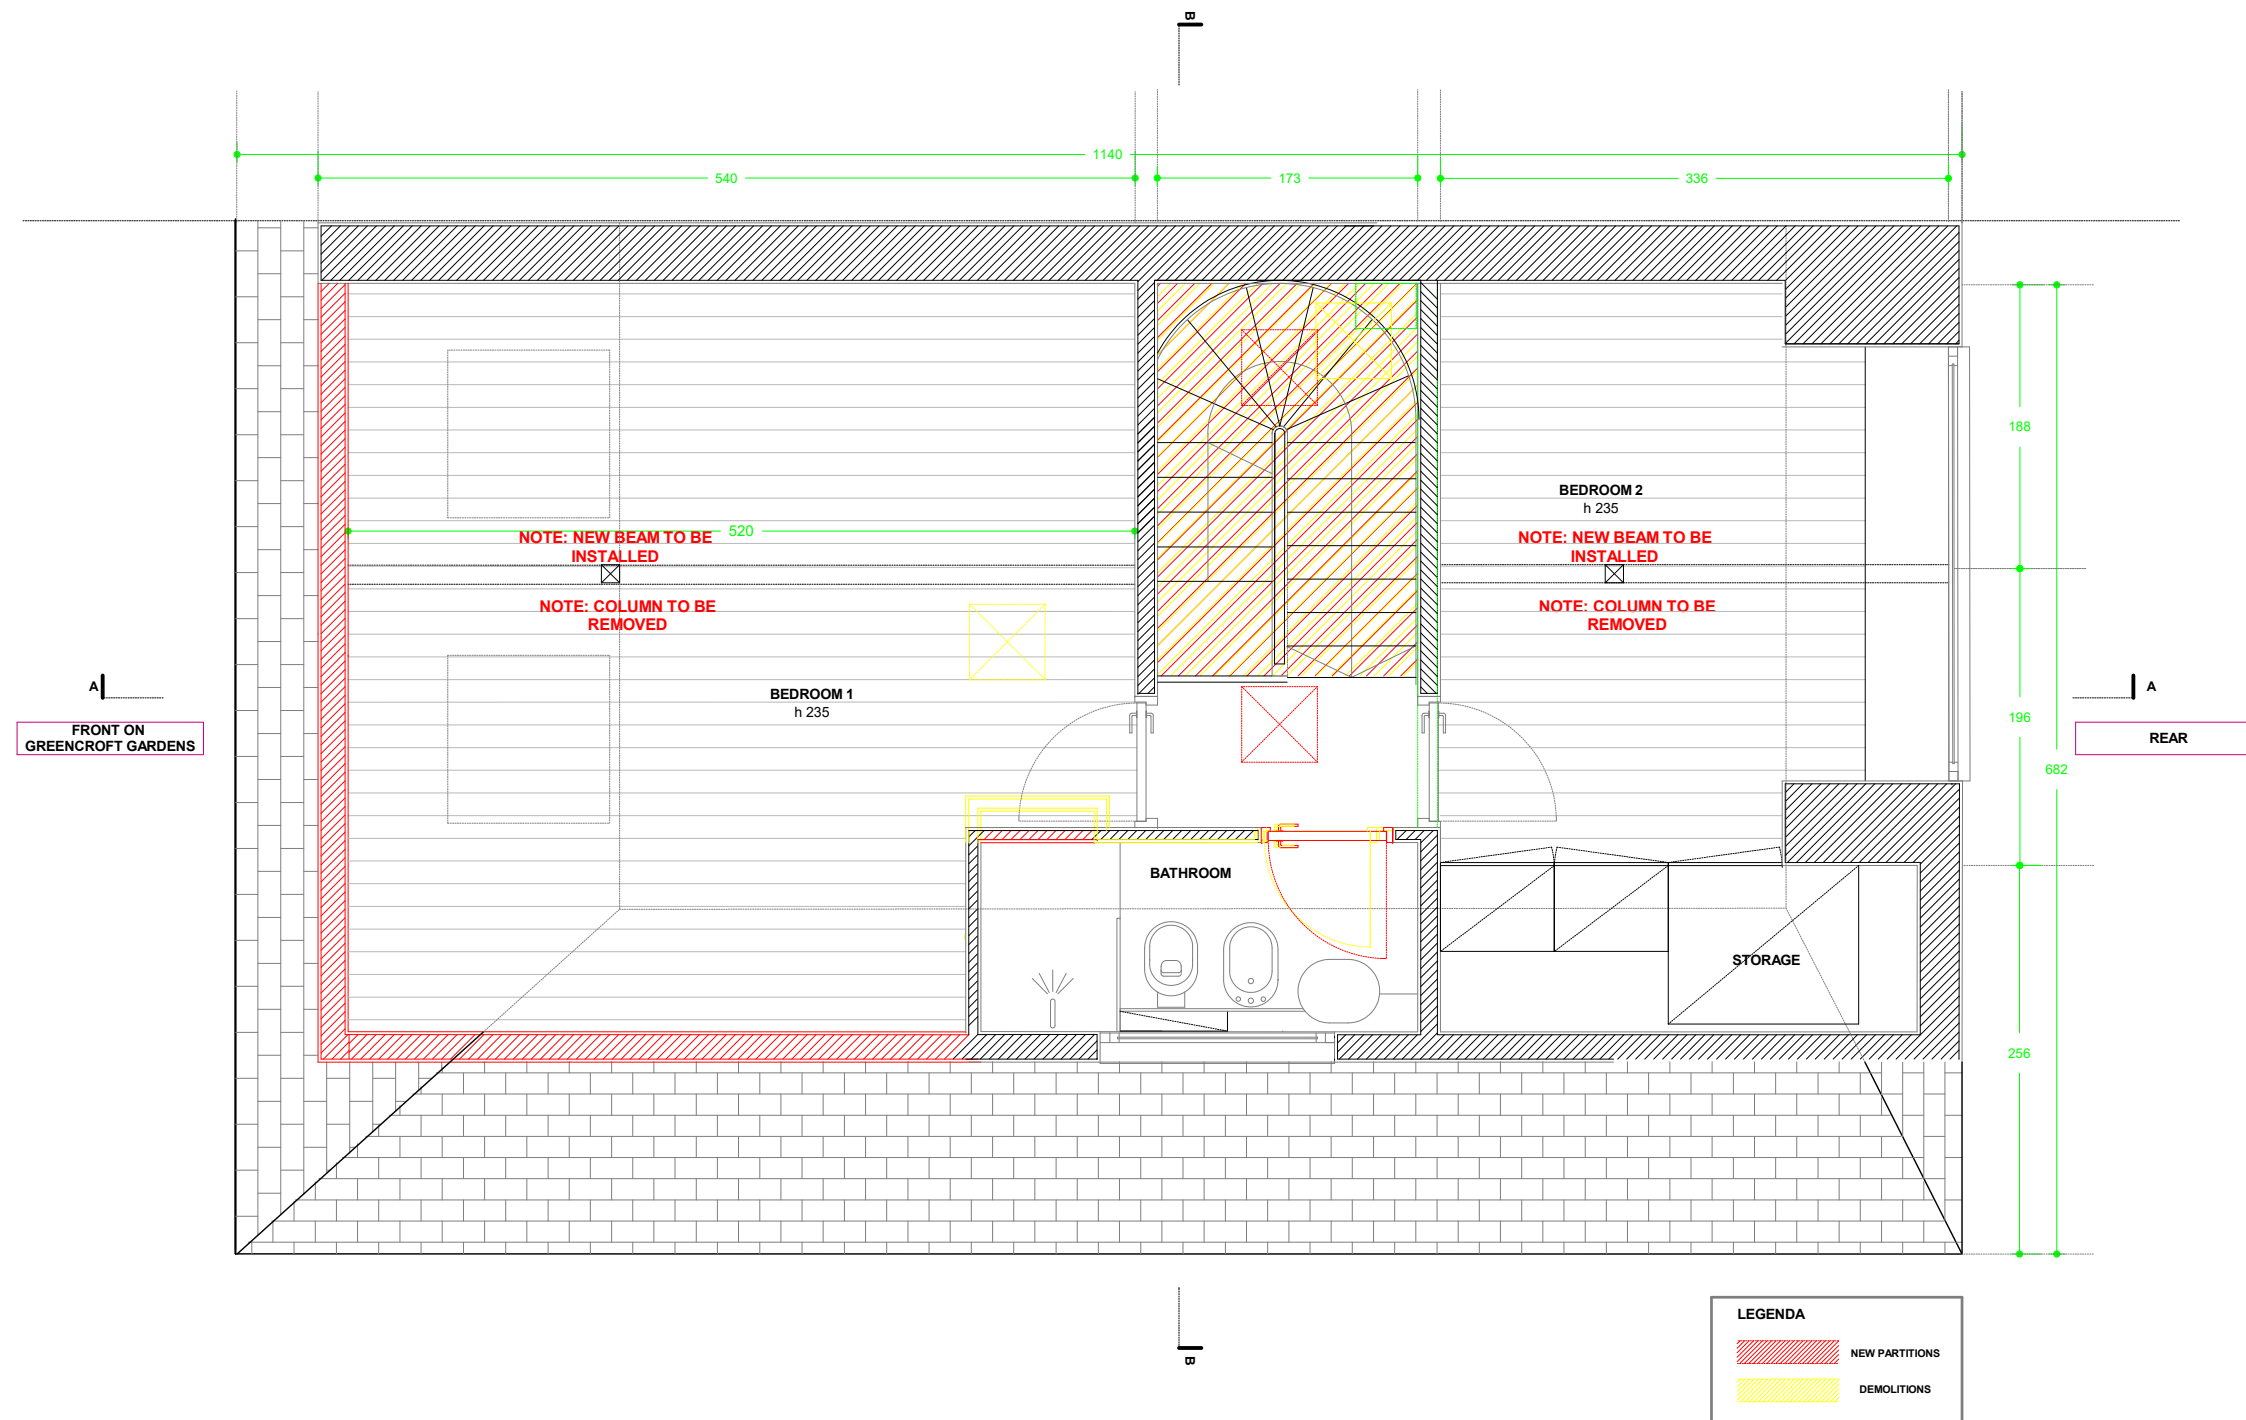

NOTE: ALL MEASURES
TO BE CHECKED ON SITE

[illegible]

Massimo De Conti Architect

Flat 6a Dartmouth Chambers
8 Theobalds Road
WC1X 8PN London
UK

t. +44(0)7903579961
+39 335 8368553
e. maxdeconti@gmail.com
massimo@massimodeconti.com

www.massimodeconti.com

PROJECT NAME

APARTMENT SW - LONDON


GENERAL LAYOUT

**DEMOLITIONS / NEW PARTITIONS
(THIRD FLOOR)**

SCALE	DRAWING NUMBER
1:50	
DATE	
DECEMBER 2016	A201
PROJECT NUMBER	
026	
DESIGNED BY	
MDC	

SECTION AA

FRONT ON
GREENCROFT GARDENS

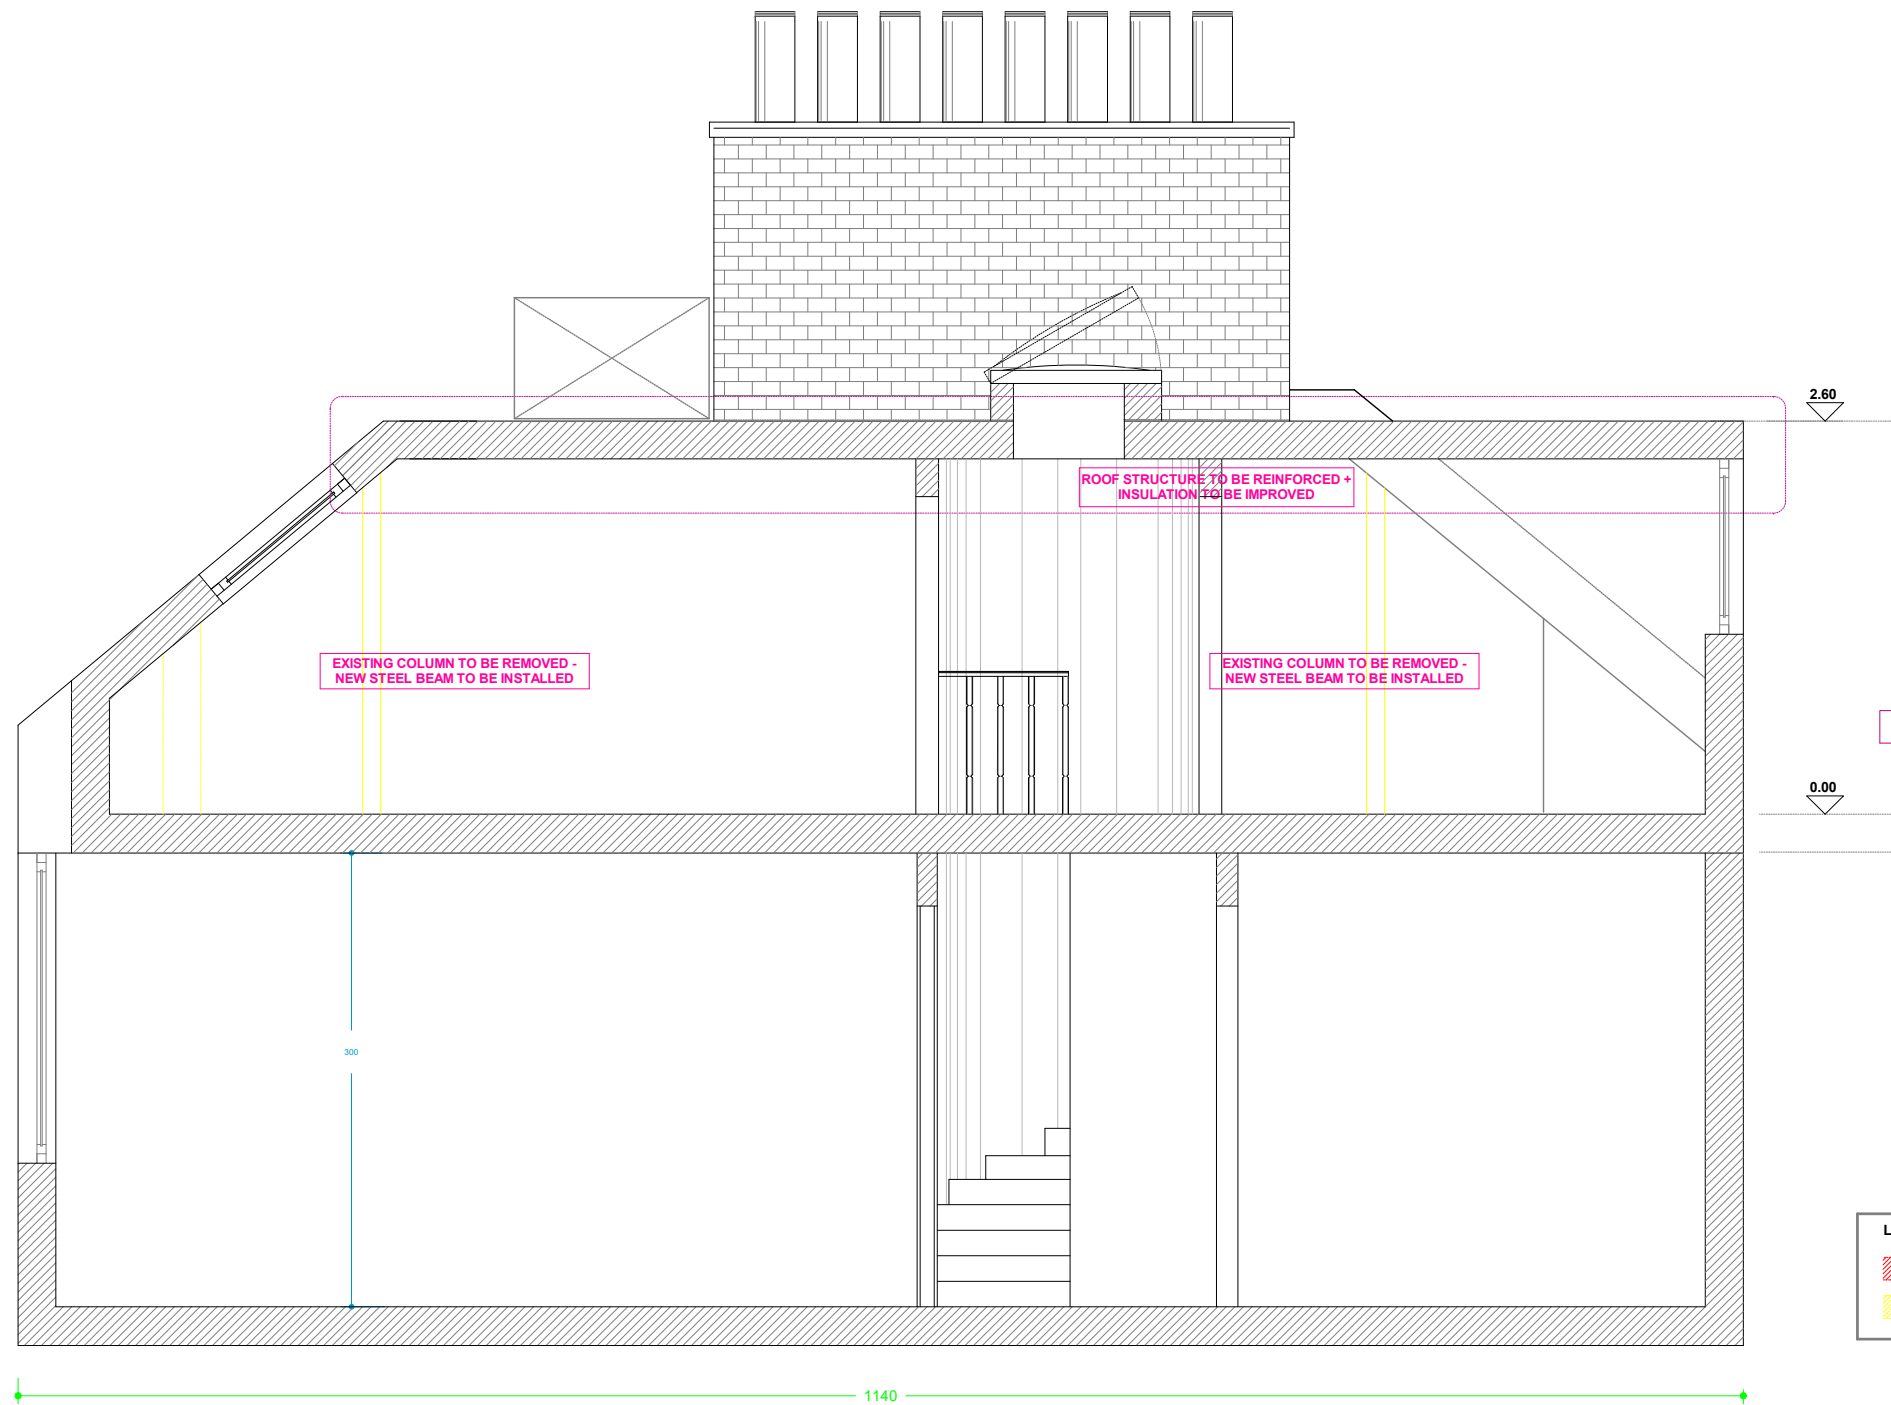

LEGENDA

 NEW PARTITIONS



 DEMOLITIONS

NOTE: ALL MEASURES
TO BE CHECKED ON SITE

REV.	DATE	DESCRIPTION

Massimo De Corti Architect
Flat 6a Dartmouth Chambers
8 Theobalds Road
WC1X 8PN London
UK
t: +44(0)7930379961
+39 338 839653
e: maxdecorti@gmail.com
massimo@massimodecorti.com
www.massimodecorti.com

PROJECT NAME	APARTMENT SW - LONDON
PACKAGE	GENERAL LAYOUT
TITLE	SECTION PROPOSED ROOF (AA)
SCALE	1:50
DATE	DECEMBER 2016
PROJECT NUMBER	026
DESIGNED BY	MDC
DRAWING NUMBER	A202

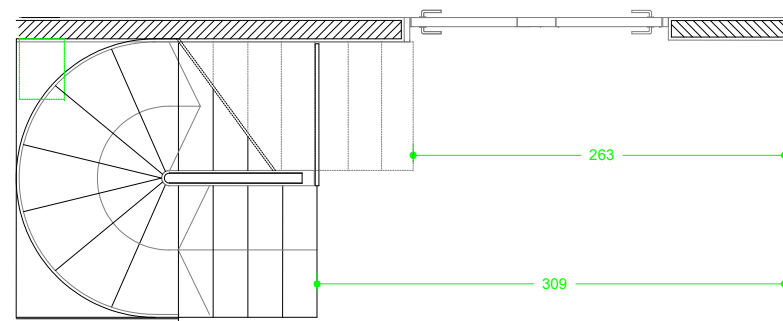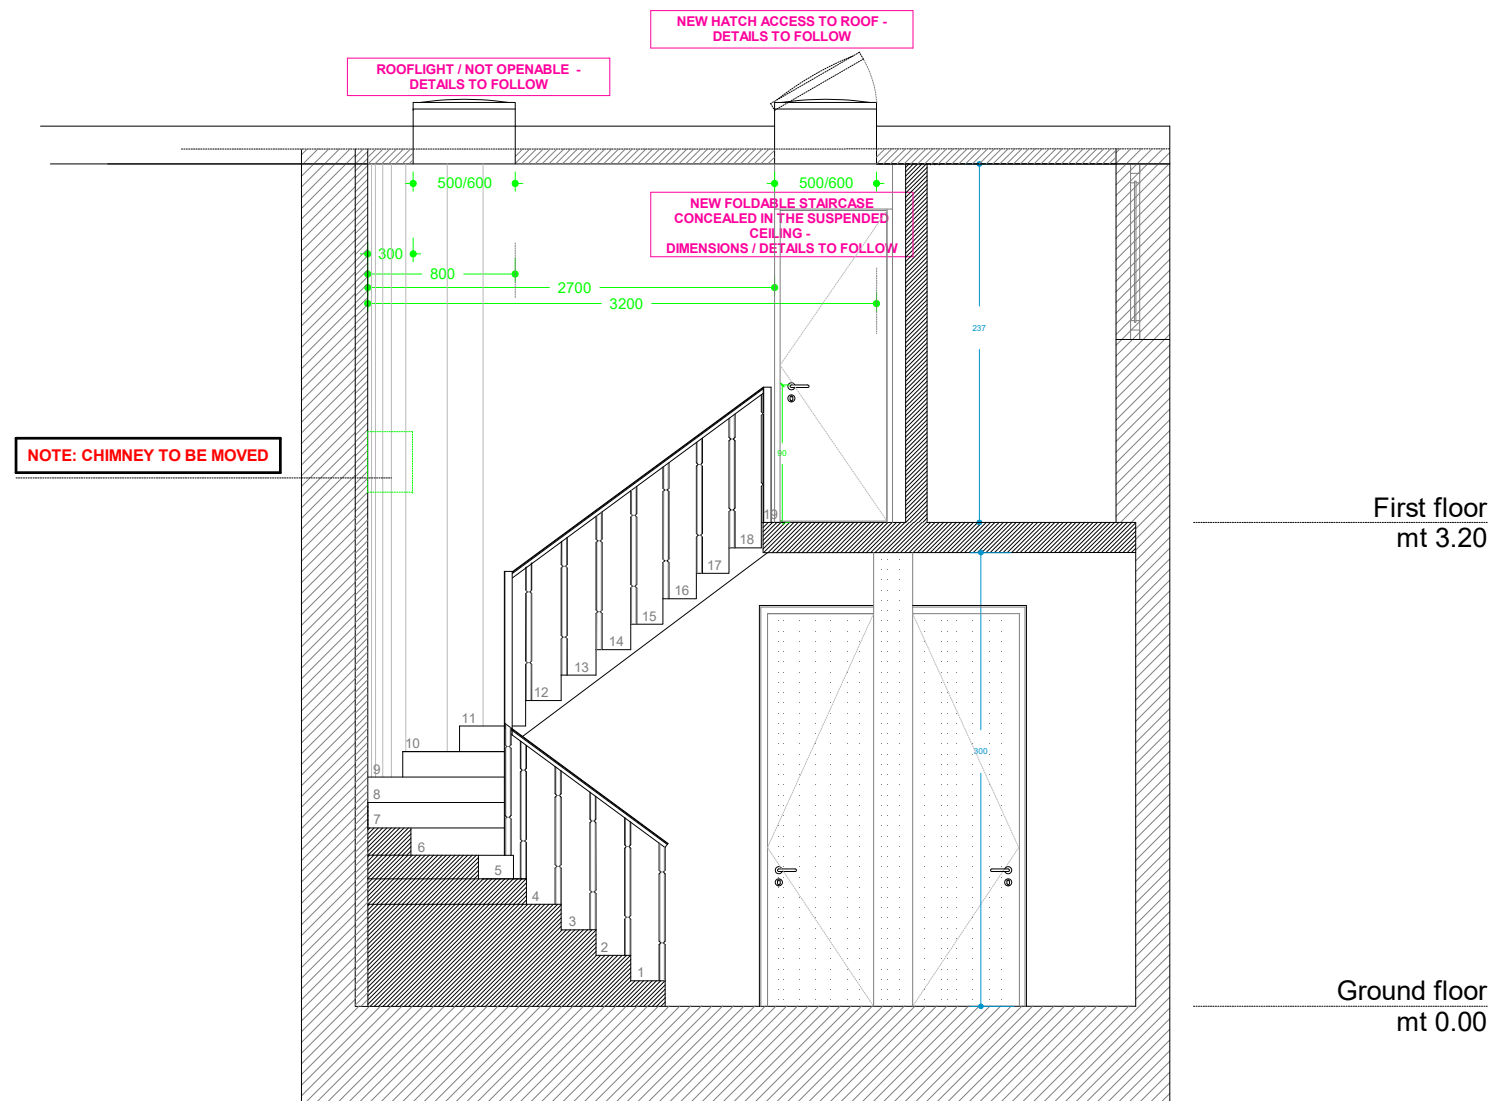

SECTION BB

NOTE: ALL MEASURES
TO BE CHECKED ON SITE

REV.	DATE	DESCRIPTION
------	------	-------------

Massimo De Conti Architect

Fiat 6a Dartmouth Chambers
8 Theobalds Road
WC1X 8PN London
UK

t. +44(0)793277981
+39 358 838553
e. max@maximodeconti.com
maximodeconti@maximodeconti.com
www.maximodeconti.com

PROJECT NAME

APARTMENT SW - LONDON

PACKAGE

GENERAL LAYOUT

TITLE

SECTION PROPOSED ROOF (AA)

SCALE

DRAWING NUMBER

1:50

DATE

DECEMBER 2016

PROJECT NUMBER

026

DESIGNED BY

MDC