

Existing Construction
 0000 Floor to Ceiling height

EXISTING LOWER GROUND FLOOR PLAN




West Architecture
 2-3 Greenland Place
 London
 NW1 0AP
 Telephone +44(0)20 7482 6849
 Email info@westarchitecture.co.uk
 www.westarchitecture.co.uk

Rev	Date	Drawn	Description	Checked
-	07.11.16	KW	ISSUED FOR PLANNING APPLICATION	KW
-	27.07.16	KW	ISSUED FOR PLANNING PRE-APPLICATION	KW

Project	10 PROVOST ROAD - NW3 4ST
Title	EXISTING LOWER GROUND FLOOR PLAN

Job No	74	Drg No	74.101	Rev	-
Scale	1:50 @ A3	Date	07.11.2016	Sheet	A1
Client		Drawn	kw	Check	gw

Do not scale. Illustrated material subject to copyright. All dimensions to be checked on site and errors to be reported to architect.

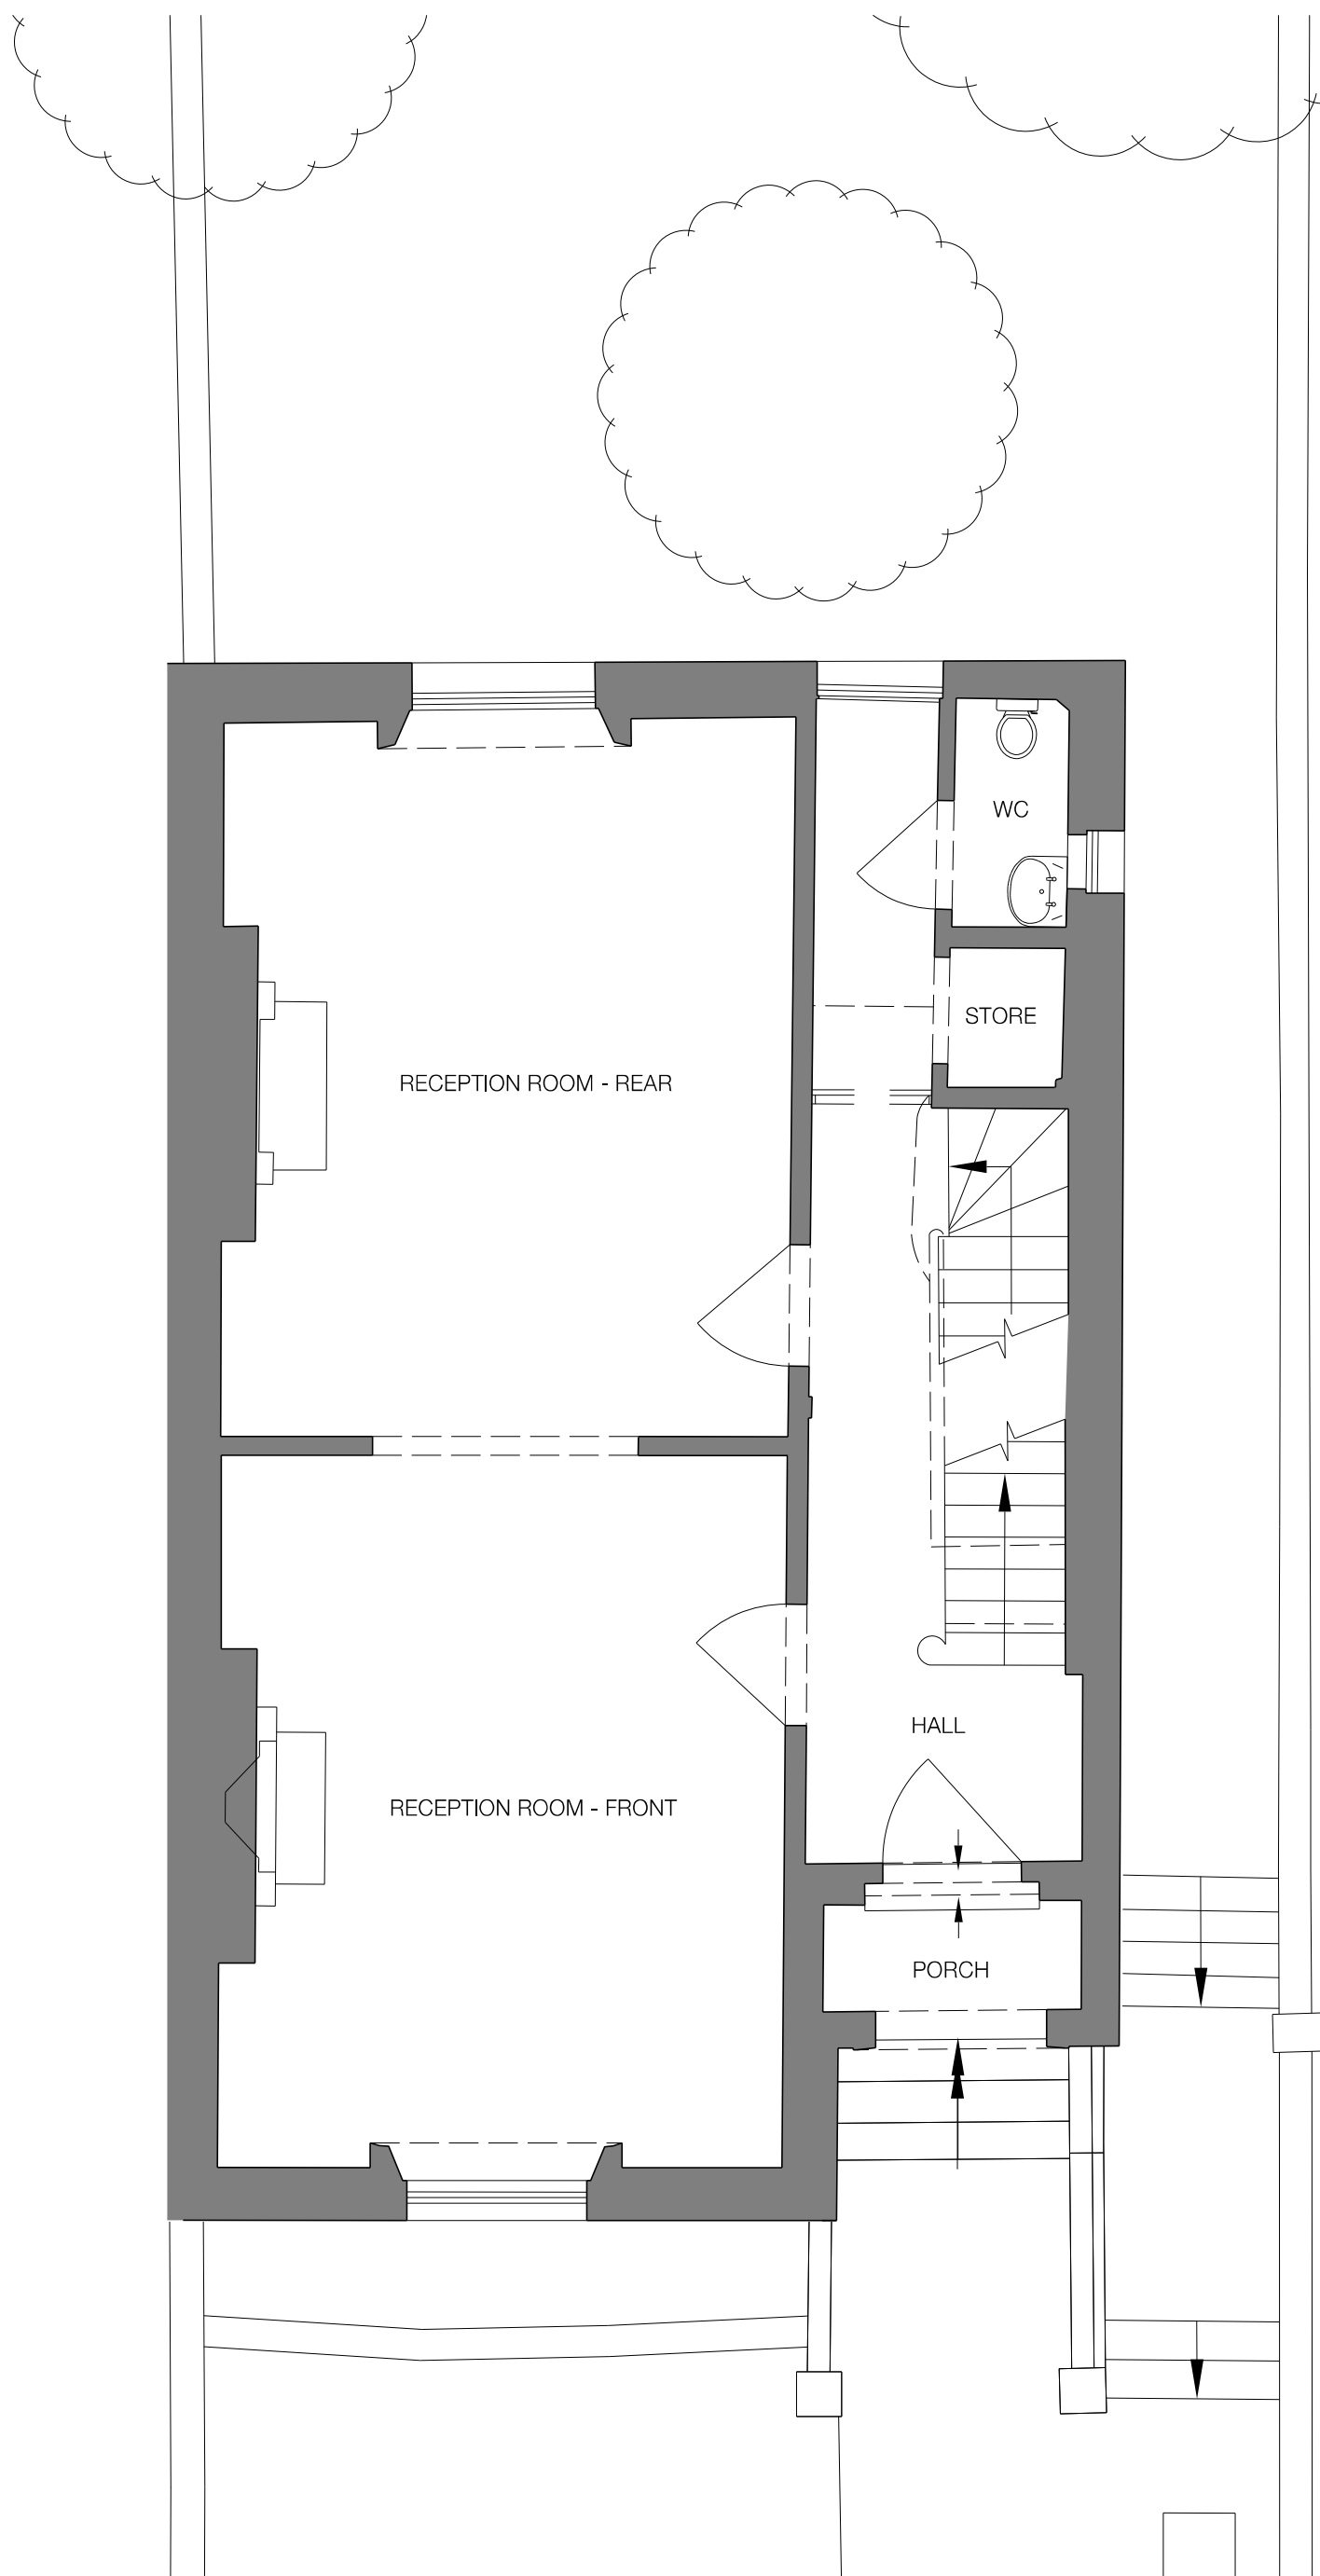

Existing Construction
 0000 Floor to Ceiling height

EXISTING GROUND FLOOR PLAN



West Architecture
 2-3 Greenland Place
 London
 NW1 0AP
 Telephone +44(0)20 7482 6848
 Email info@westarchitecture.co.uk
 www.westarchitecture.co.uk

Rev	Date	Dwn	Description	CHK
-	07.11.16	KW	ISSUED FOR PLANNING APPLICATION	KW
-	27.07.16	KW	ISSUED FOR PLANNING PRE-APPLICATION	KW


Project	10 PROVOST ROAD - NW3 4ST
Title	EXISTING GROUND FLOOR PLAN

Job No	74	Drg No	74.102	Rev	-
Scale	1:50 @ A3	Date	07.11.2016	Sheet	A1
Client		Drawn by	kw	Checked by	gw

Do not scale. Illustrated material subject to copyright. All dimensions to be checked on site and errors to be reported to architect.

Existing Construction

0000 Floor to Ceiling height

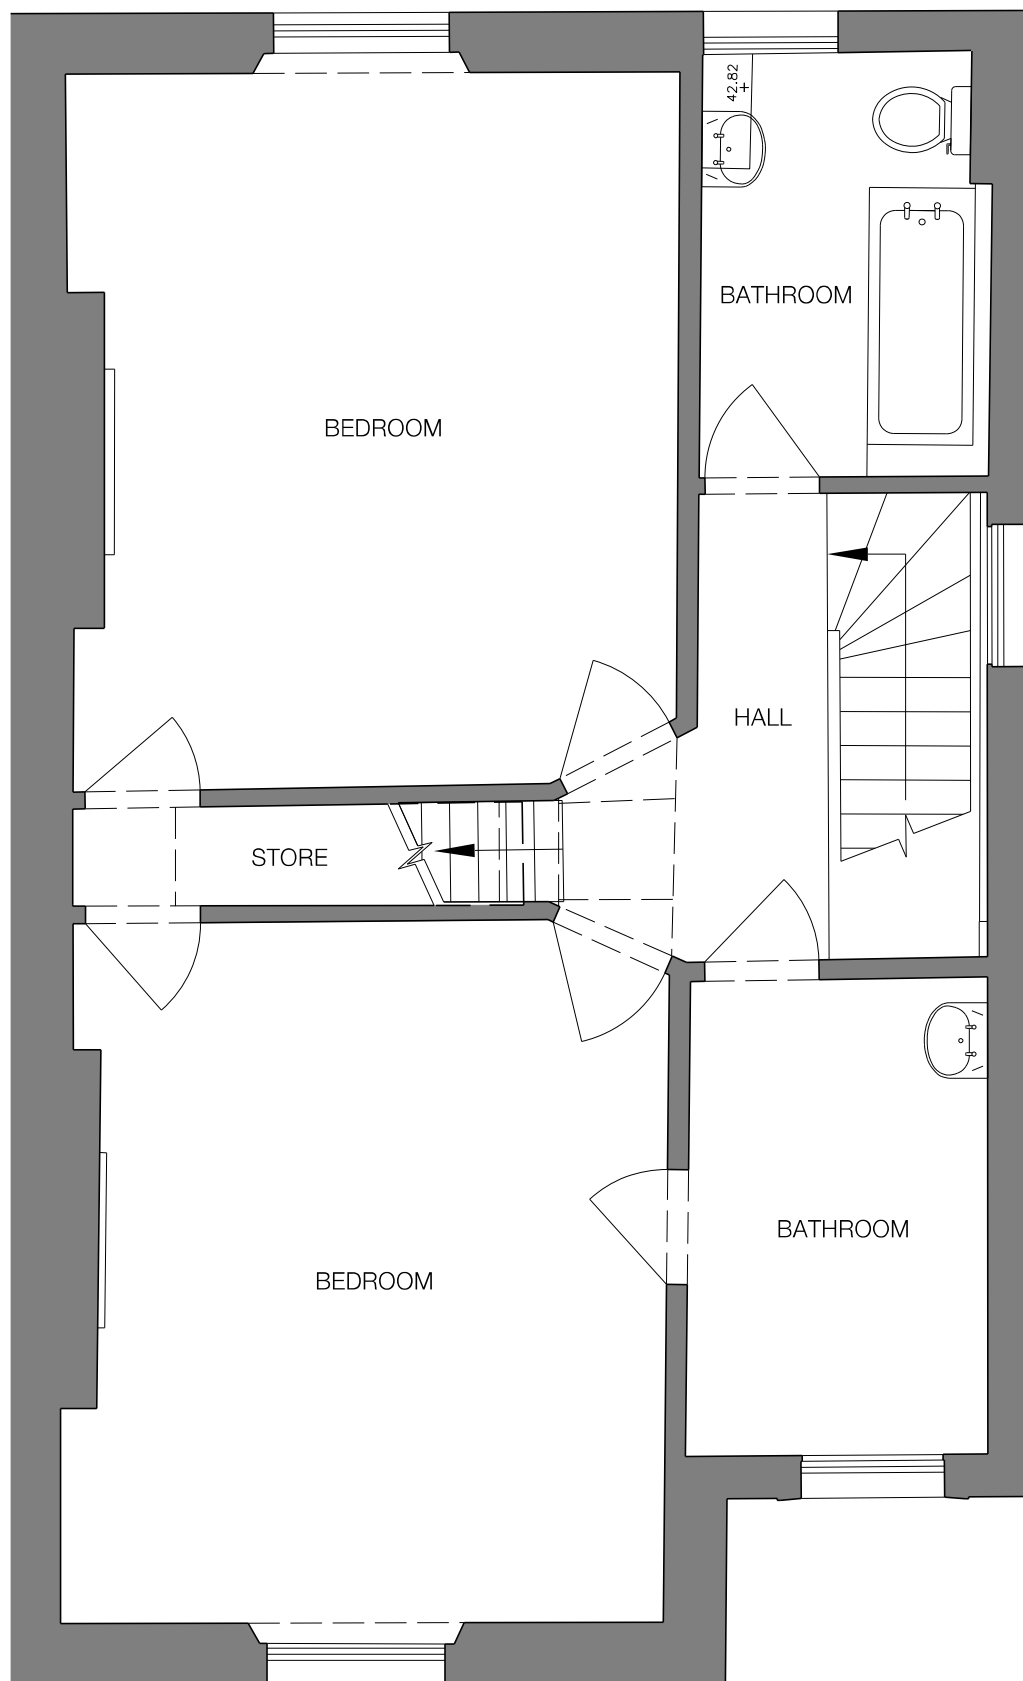

EXISTING FIRST FLOOR PLAN



SCALE 1:50 0 1 2 3 4 5 m


Rev	Date	Dwn	Description	CHK
-	07.11.16	KW	ISSUED FOR PLANNING APPLICATION	KW
-	27.07.16	KW	ISSUED FOR PLANNING PRE-APPLICATION	KW

Project	10 PROVOST ROAD - NW3 4ST
Title	EXISTING FIRST FLOOR PLAN

Job No	74	Drg No	74.103	Rev	-
Scale	1:50 @ A3	Date	07.11.2016	Sheet	A1
Client		Drawn by	kw	Checked by	gw

Existing Construction

0000 Floor to Ceiling height

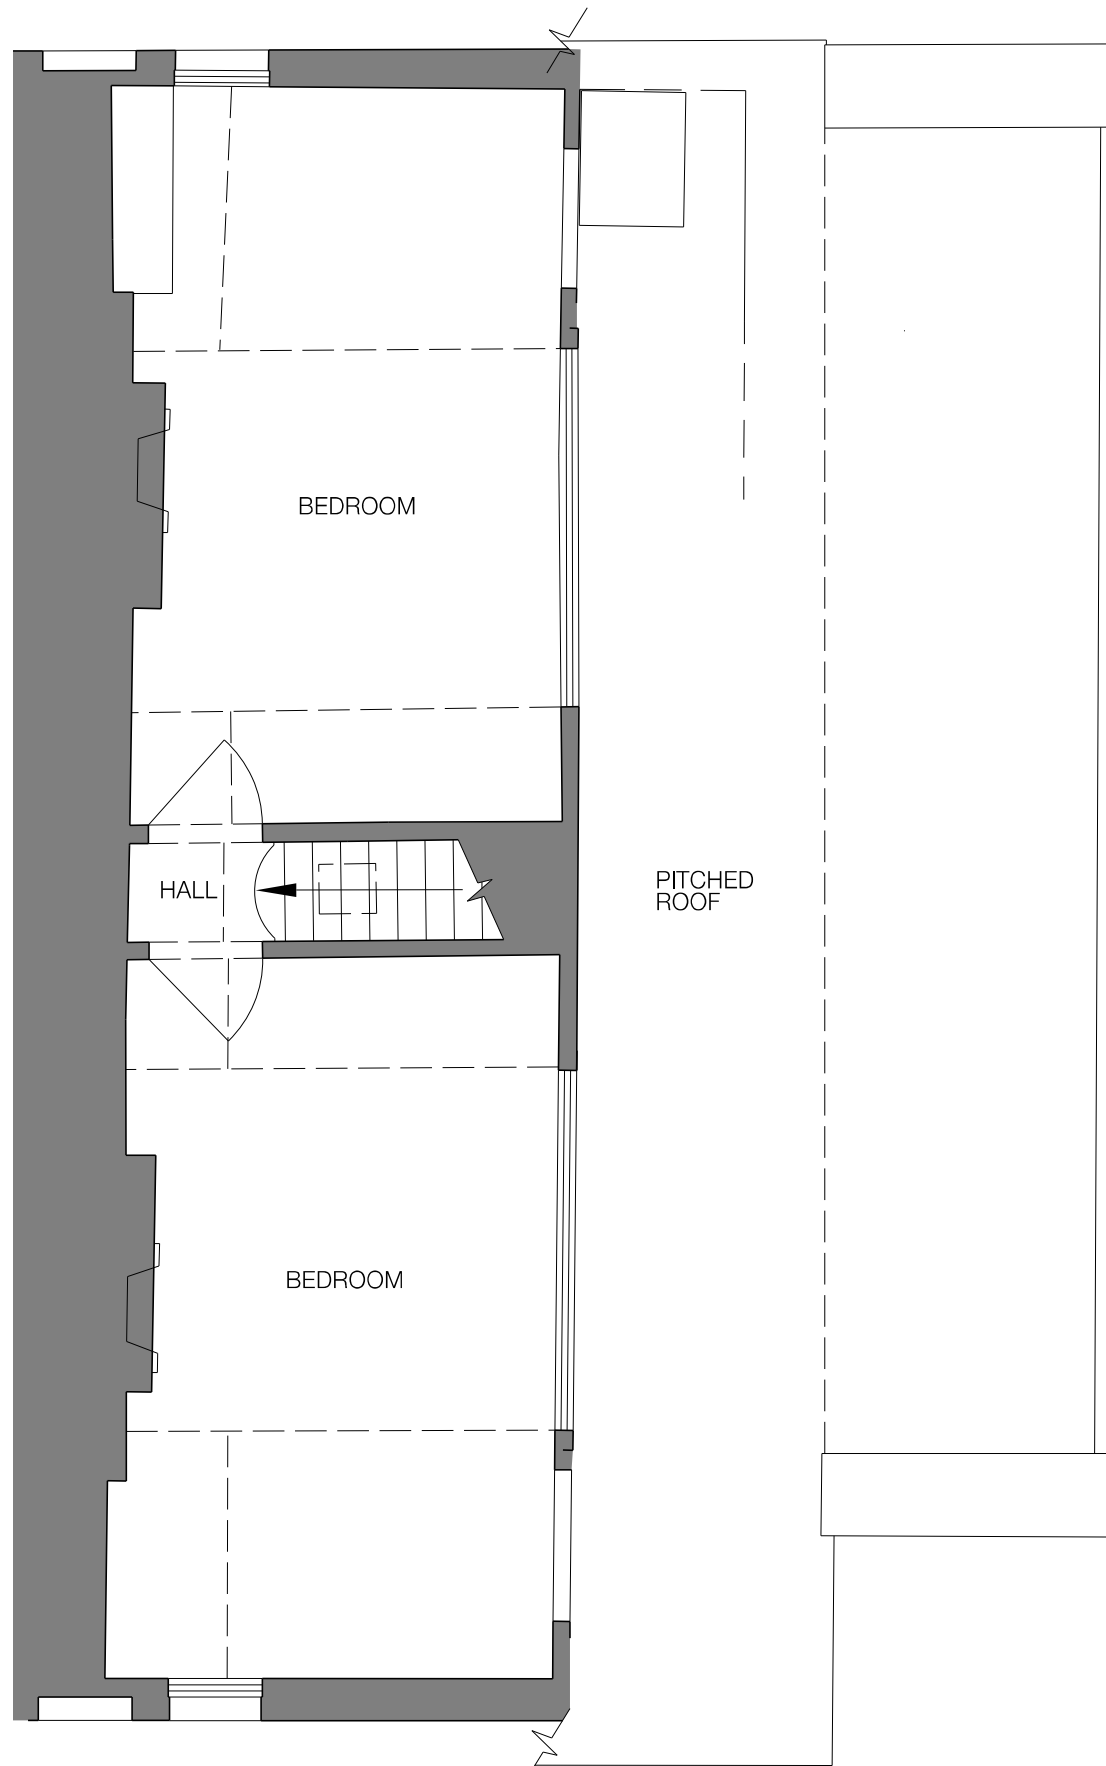

EXISTING SECOND FLOOR PLAN



SCALE 1:50


Rev	Date	Dwn	Description	CHK
-	07.11.16	KW	ISSUED FOR PLANNING APPLICATION	KW
-	27.07.16	KW	ISSUED FOR PLANNING PRE-APPLICATION	KW

Project	10 PROVOST ROAD - NW3 4ST
Title	EXISTING SECOND FLOOR PLAN

Job No	74	Drg No	74.104	Rev	-
Scale	1:50 @ A3	Date	07.11.2016	Sheet	A1
Client		Drawn by	kw	Checked by	kw

Existing Construction

0000 Floor to Ceiling height

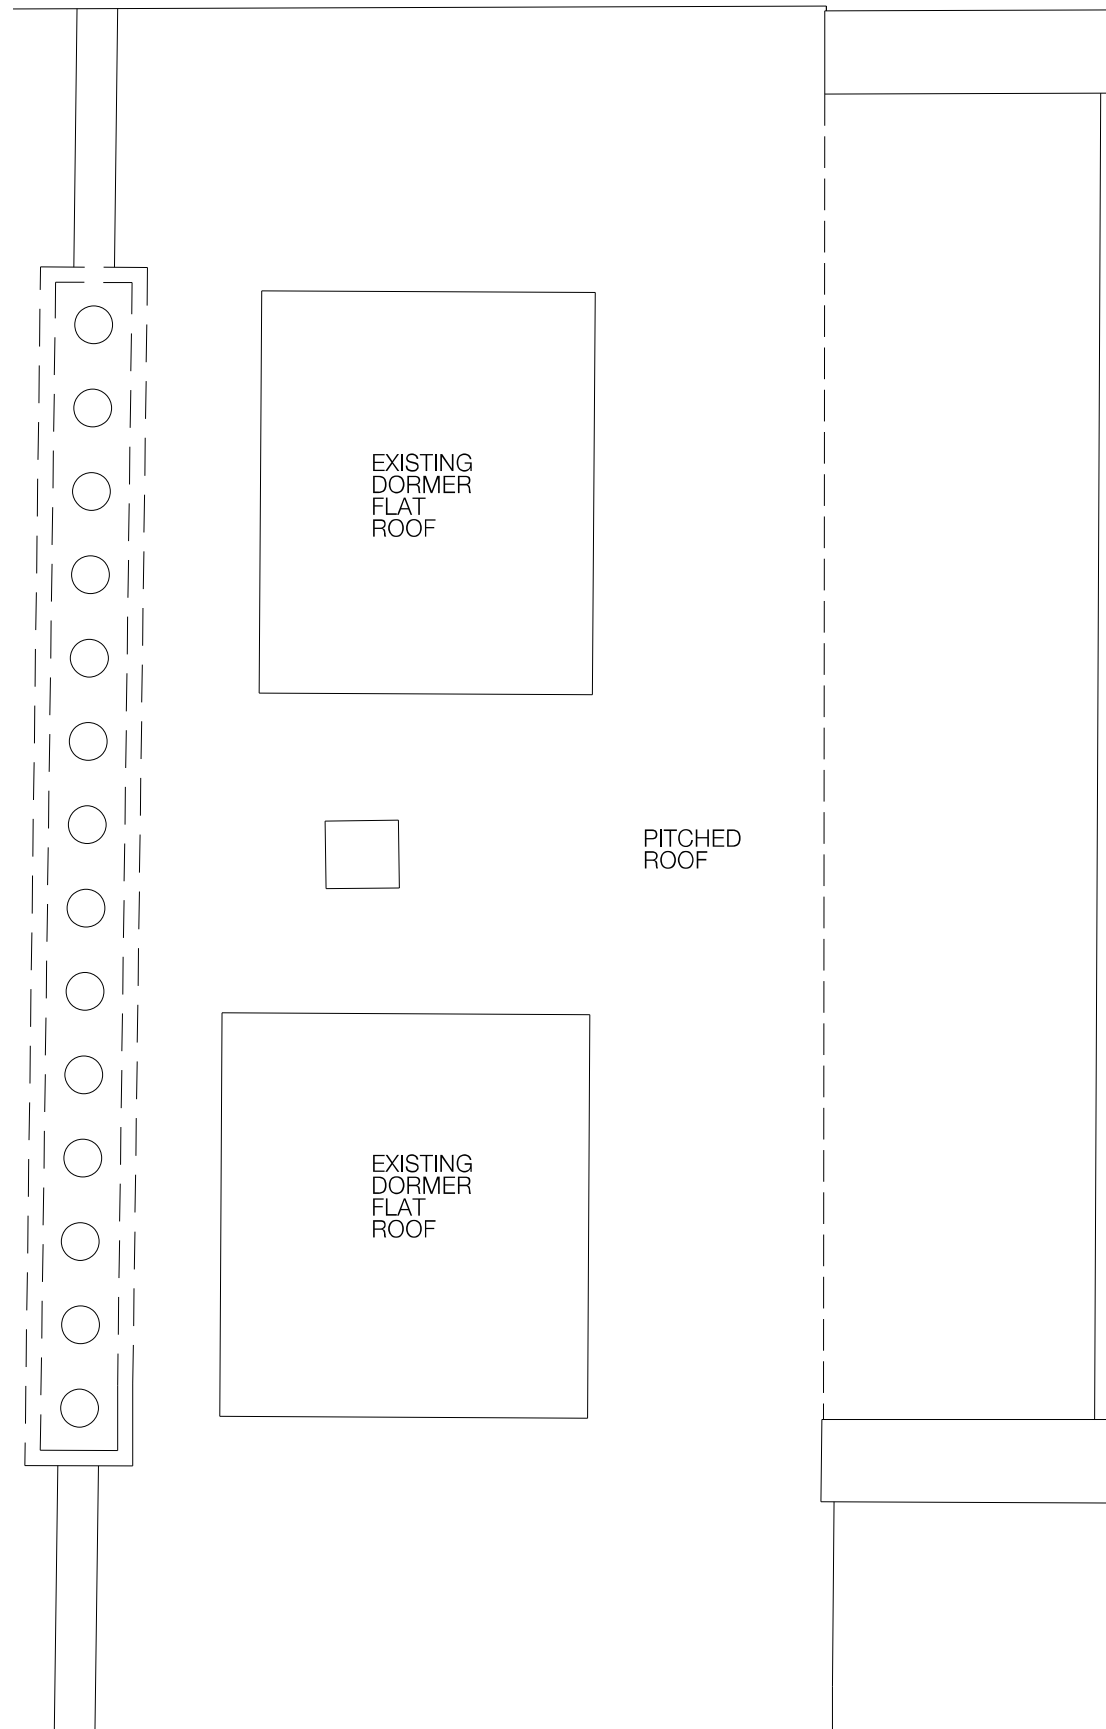

EXISTING ROOF PLAN



Rev	Date	Dwn	Description	CHK
-	07.11.16	KW	ISSUED FOR PLANNING APPLICATION	KW
-	27.07.16	KW	ISSUED FOR PLANNING PRE-APPLICATION	KW

Project	10 PROVOST ROAD - NW3 4ST
Title	EXISTING ROOF PLAN

Job No	74	Drg No	74.105	Rev	-
Scale	1:50 @ A3	Date	07.11.2016	Sheet	A1
Client		Drawn	kw	Check	gw

Existing Construction

0000 Floor to Ceiling height



EXISTING FRONT ELEVATION

10 PROVOST ROAD



Rev	Date	Drawn	Description	CHK
-	07.11.16	KW	ISSUED FOR PLANNING APPLICATION	KW
-	27.07.16	KW	ISSUED FOR PLANNING PRE-APPLICATION	KW

Project	10 PROVOST ROAD - NW3 4ST
Title	EXISTING FRONT ELEVATION

Job No	74	Drg No	74.111	Rev	-
Scale	1:50 @ A3	Date	07.11.2016	Sheet	A1
Client		Drawn	kw	Check	kw

Do not scale. Illustrated material subject to copyright. All dimensions to be checked on site and errors to be reported to architect.

Existing Construction

0000 Floor to Ceiling height



EXISTING REAR ELEVATION


Rev	Date	Drawn	Description	Check
-	07.11.16	KW	ISSUED FOR PLANNING APPLICATION	KW
-	27.07.16	KW	ISSUED FOR PLANNING PRE-APPLICATION	KW

Project	10 PROVOST ROAD - NW3 4ST
Title	EXISTING REAR ELEVATION

Job No	74	Drg No	74.112	Rev	-
Scale	1:50 @ A3	Date	07.11.2016	Sheet	A1
Client		Drawn	kw	Check	kw

Existing Construction

0000 Floor to Ceiling height

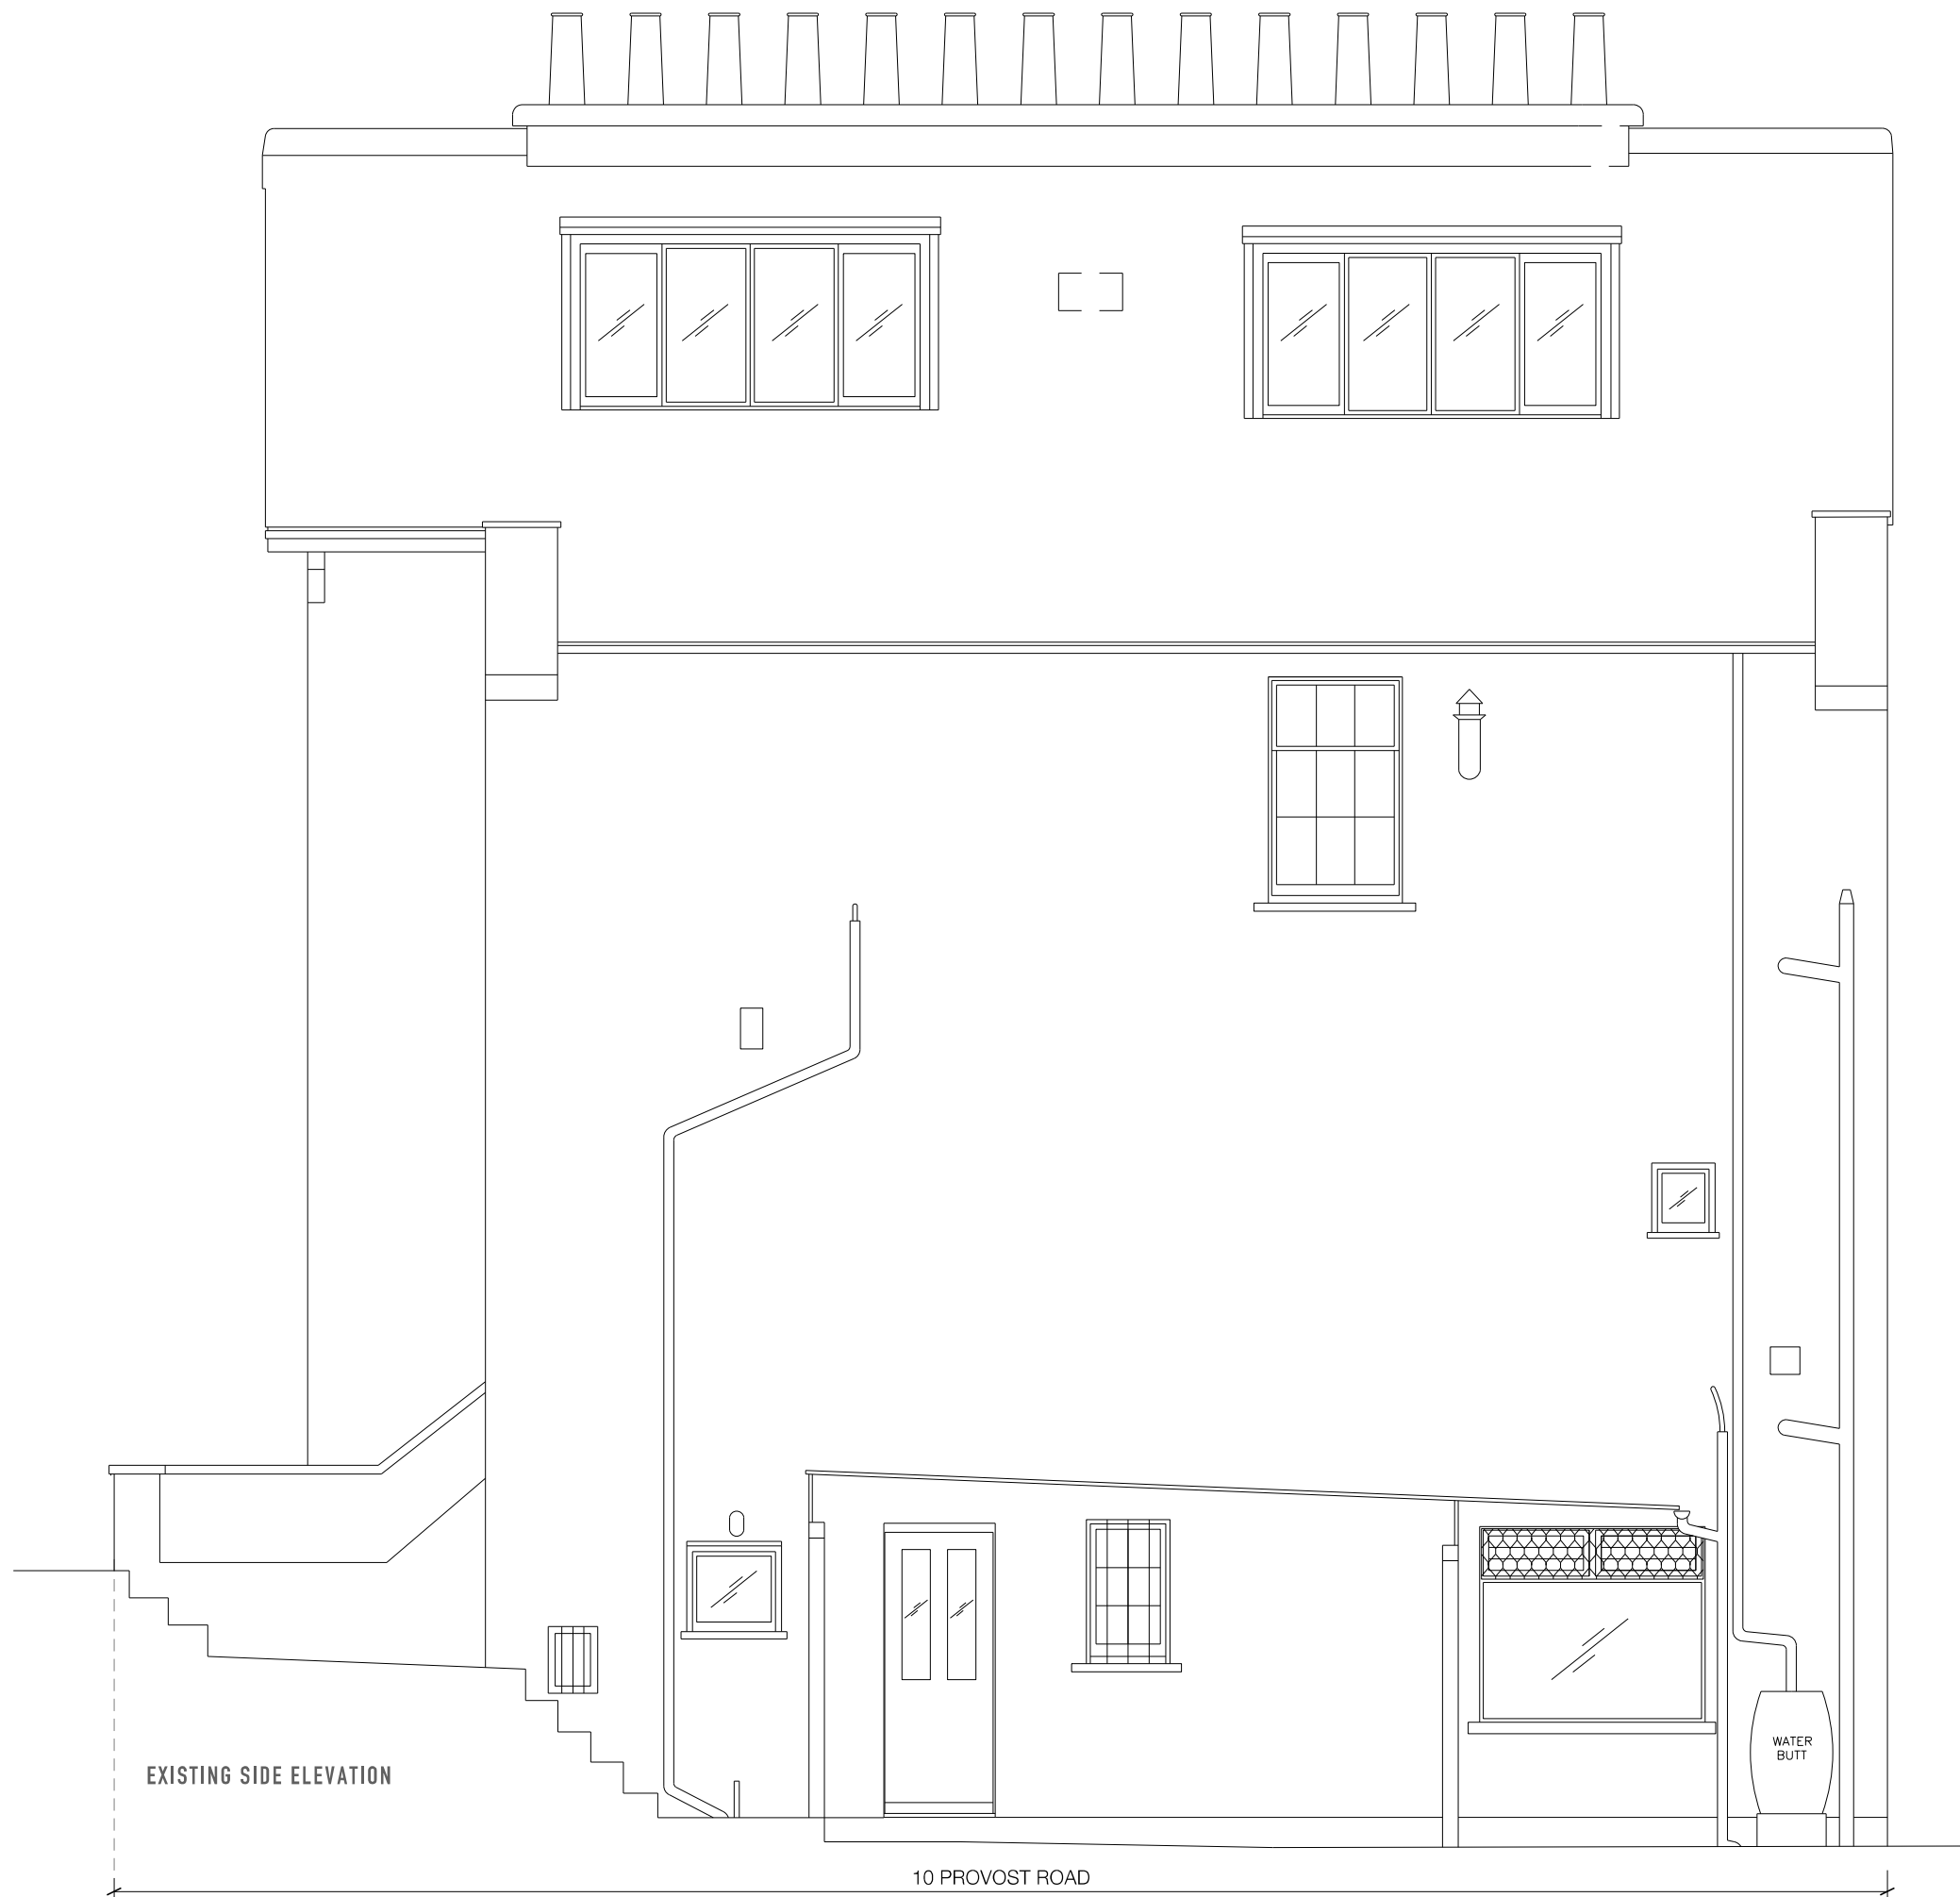

EXISTING SIDE ELEVATION

10 PROVOST ROAD



West Architecture
 2-3 Greenland Place
 London
 NW1 5AP
 Telephone +44(0)20 7492 6849
 Email info@westarchitecture.co.uk
 www.westarchitecture.co.uk



Rev	Date	Drawn	Description	Check
-	07.11.16	KW	ISSUED FOR PLANNING APPLICATION	KW
-	27.07.16	KW	ISSUED FOR PLANNING PRE-APPLICATION	KW

Project	10 PROVOST ROAD - NW3 4ST
Title	EXISTING SIDE ELEVATION

Job No	74	Drg No	74.113	Rev	-
Scale	1:50 @ A3	Date	07.11.2016	Sheet	A1
Client		Drawn	kw	Check	kw

Do not scale. Illustrations subject to copyright. All dimensions to be checked on site and errors to be reported to architect.

Existing Construction

0000 Floor to Ceiling height



EXISTING SECTION AA

REAR GARDEN

PROVOST ROAD



Rev	Date	Drawn	Description	CHK
-	07.11.16	KW	ISSUED FOR PLANNING APPLICATION	KW
-	27.07.16	KW	ISSUED FOR PLANNING PRE-APPLICATION	KW

Project	10 PROVOST ROAD - NW3 4ST
Title	EXISTING SECTION AA

Job No	74	Drg No	74.121	Rev	-
Scale	1:50 @ A3	Date	07.11.2016	Sheet	A1
Client		Drawn	kw	Check	kw

Do not scale. Illustrations are subject to copyright. All dimensions to be checked on site and errors to be reported to architect.

Existing Construction

0000 Floor to Ceiling height

