




SCALE 1:500

 

SCALE 1:50000

HARLEQUIN GROUP
INNOVATION CENTRE
MAIDSTONE ROAD
CHATHAM
KENT, ME5 9FD
TEL: +44 (0) 1634 683635

A		FIRST ISSUE		AD	11.11.15
REV		DESCRIPTION		BY	DATE
SCALE AS SHOWN WHEN PRINTED AT A3		DRAWN	FW	CHECKED	FW
		DATE	21.11.16	DATE	20.11.16
		APPROVED	AM	DATE 23.11.16	


ALL DIMENSIONS ARE APPROXIMATE AND IN mm UNLESS OTHERWISE STATED.
THIS DRAWING TO BE READ IN CONJUNCTION WITH OTHER RELEVANT DRAWINGS

TITLE		ADDRESS	
HAMPSTEAD EXISTING DSLAM LOCATION FOOTWAY OUTSIDE TRINITY CLOSE		PCP021, OUTSIDE TRINITY CLOSE WILLOUGHBY ROAD, LONDON NW3 1SD	
OS GRID E526680 N185655		PROJECT No.	DRG No.
		PCP HAM 021	1
		REV	A

ALL SCALES AS SHOWN WHEN PRINTED AT A3

0cm 1cm 2cm 3cm 4cm 5cm 6cm 7cm 8cm 9cm 10cm

ALL SCALES AS SHOWN WHEN PRINTED AT A3

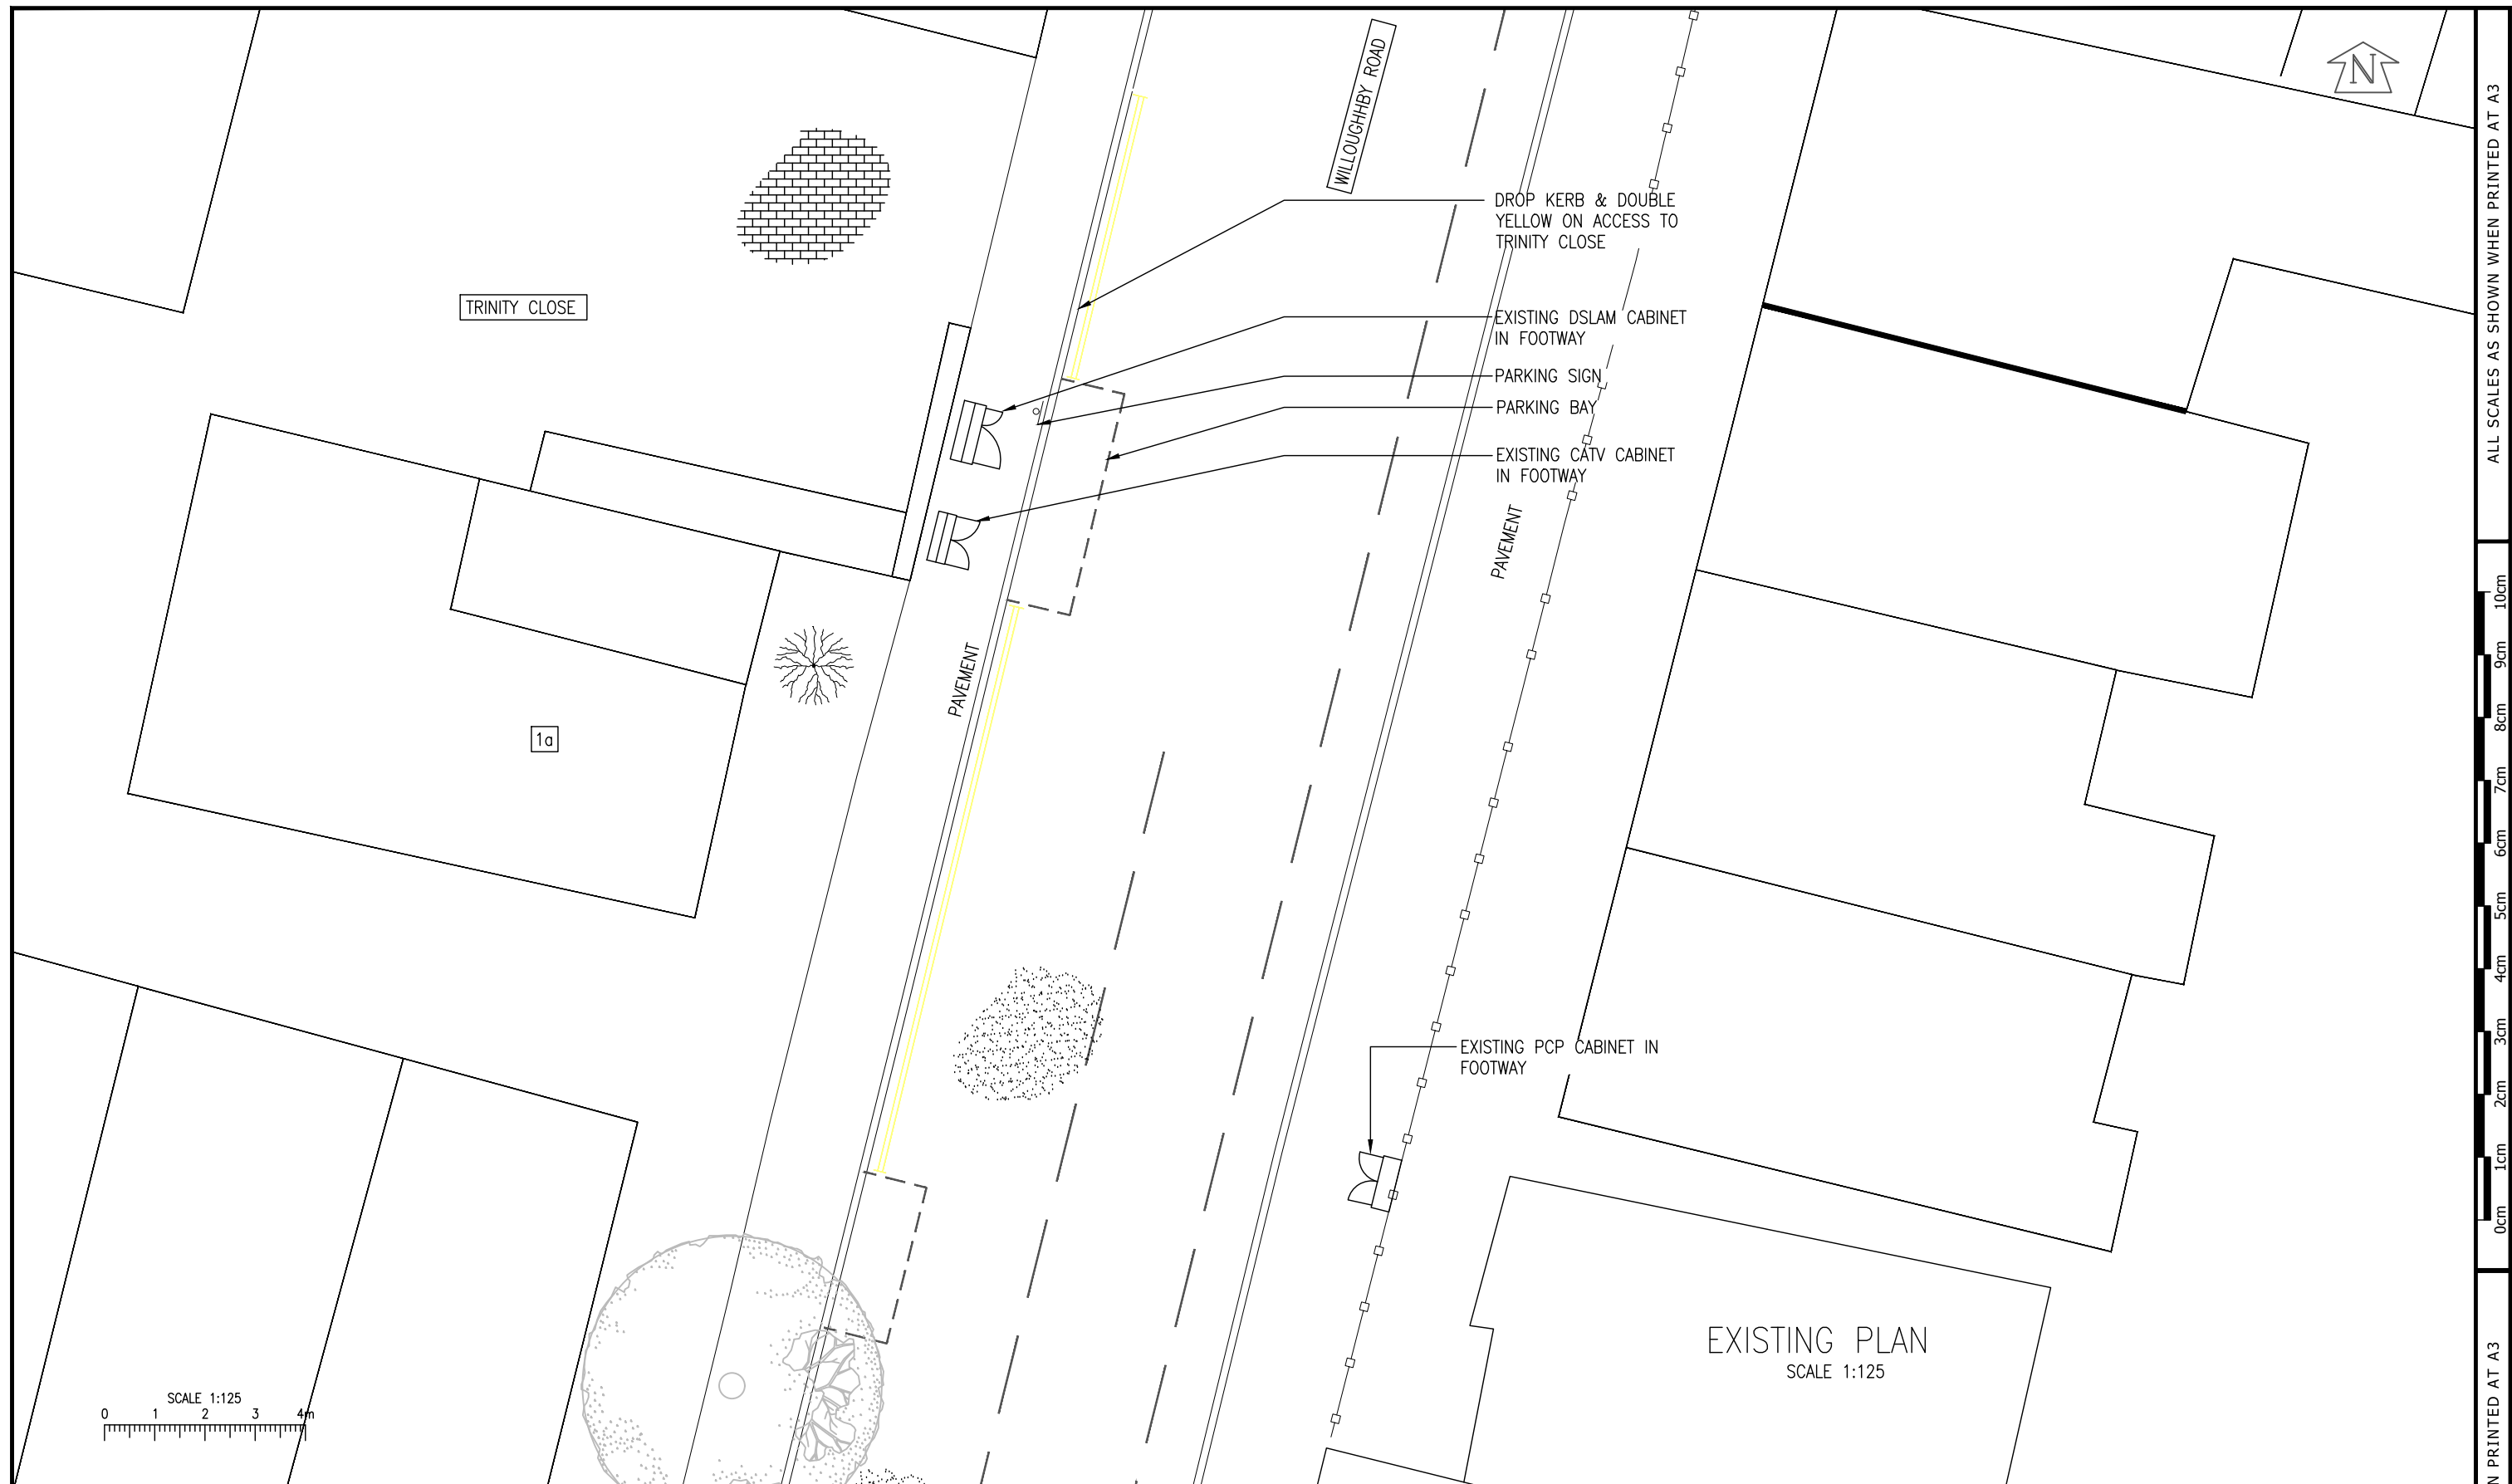

HARLEQUIN GROUP
INNOVATION CENTRE
MAIDSTONE ROAD
CHATHAM
KENT, ME5 9FD
TEL: +44 (0) 1634 683635



A	FIRST ISSUE				FW	24.11.16
REV	DESCRIPTION				BY	DATE
SCALE AS SHOWN WHEN PRINTED AT A3	DRAWN	FW	CHECKED	FW	APPROVED	AM
	DATE	21.11.16	DATE	20.11.16	DATE	23.11.16

ALL DIMENSIONS ARE APPROXIMATE AND IN mm UNLESS OTHERWISE STATED.
THIS DRAWING TO BE READ IN CONJUNCTION WITH OTHER RELEVANT DRAWINGS


TITLE
HAMPSTEAD
EXISTING DSLAM LOCATION
FOOTWAY OUTSIDE
TRINITY CLOSE

OS GRID E526680 N185655

ADDRESS
PCP021,
OUTSIDE TRINITY CLOSE
WILLOUGHBY ROAD,
LONDON
NW3 1SD

PROJECT No.
PCP HAM 021

DRG No.	REV
2	A

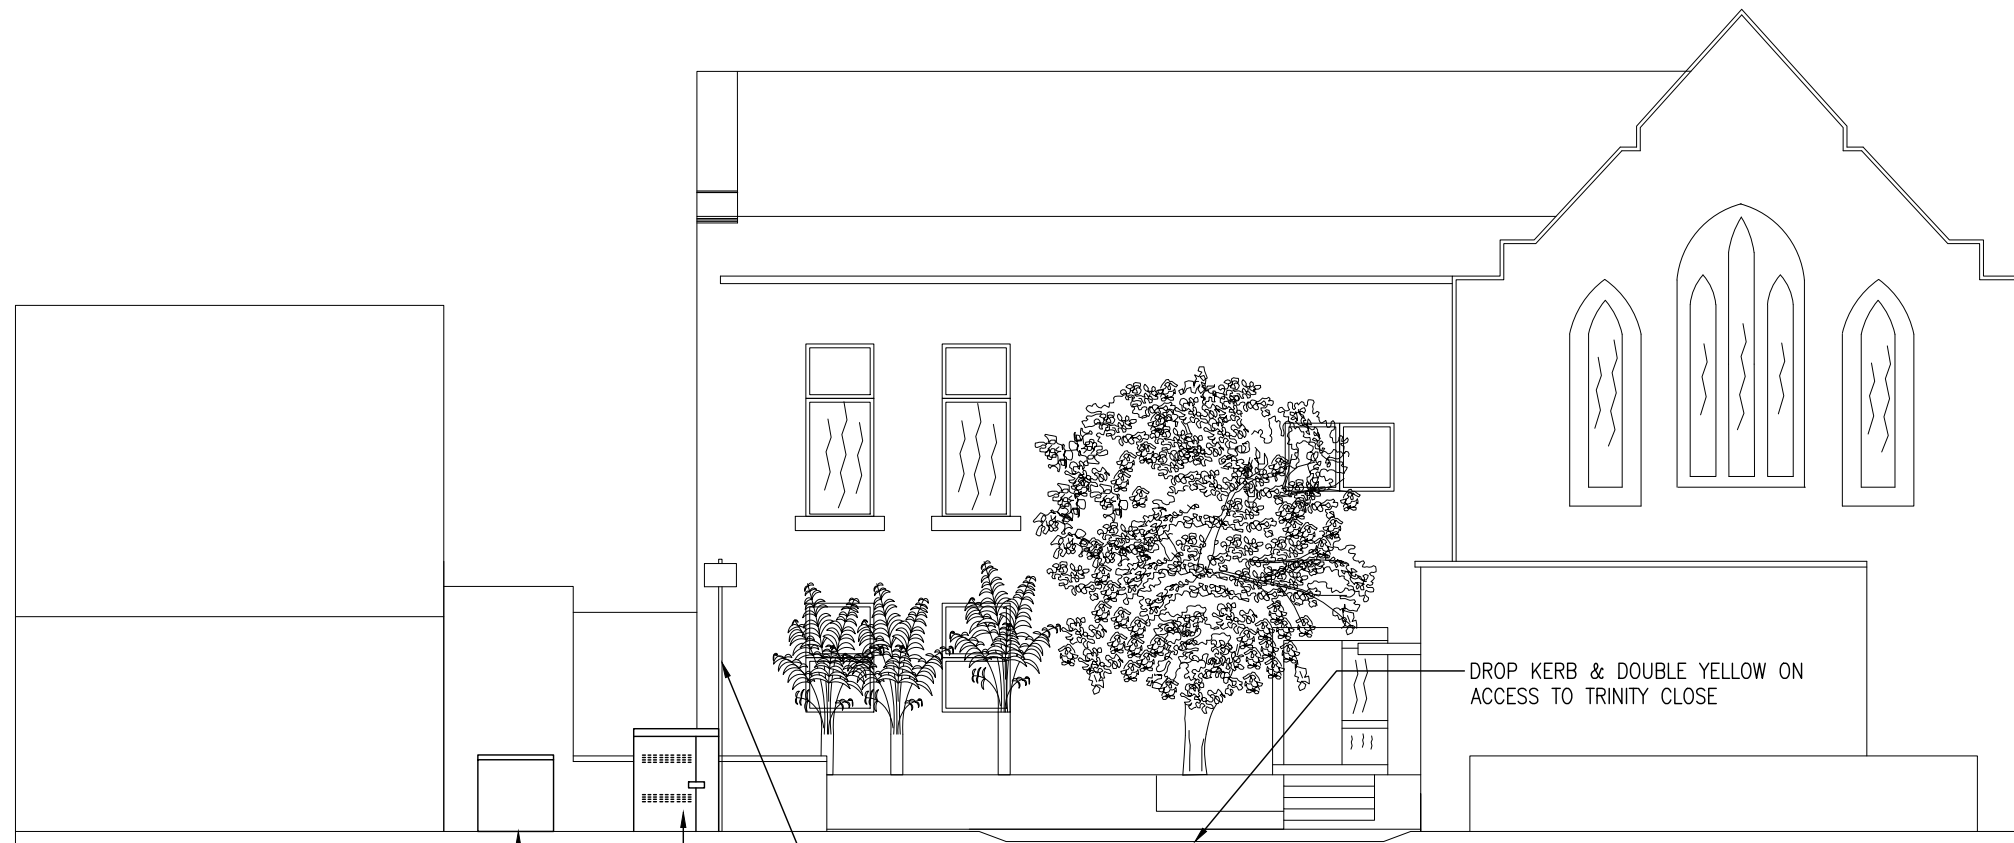

EXISTING CATV CABINET IN
FOOTWAY

EXISTING DSLAM CABINET IN
FOOTWAY

PARKING SIGN

DROP KERB & DOUBLE YELLOW ON
ACCESS TO TRINITY CLOSE

EXISTING WEST ELEVATION
SCALE 1:100

SCALE 1:100
0 1 2 3m



HARLEQUIN GROUP
INNOVATION CENTRE
MAIDSTONE ROAD
CHATHAM
KENT, ME5 9FD
TEL: +44 (0) 1634 683635



A	FIRST ISSUE			FW	24.11.16
REV	DESCRIPTION			BY	DATE
SCALE AS SHOWN WHEN PRINTED AT A3		DRAWN	FW	CHECKED	FW
		DATE	21.11.16	DATE	20.11.16
		APPROVED	AM		
		DATE	23.11.16		

ALL DIMENSIONS ARE APPROXIMATE AND IN mm UNLESS OTHERWISE STATED.
THIS DRAWING TO BE READ IN CONJUNCTION WITH OTHER RELEVANT DRAWINGS

TITLE
HAMPSTEAD
EXISTING DSLAM LOCATION
FOOTWAY OUTSIDE
TRINITY CLOSE

OS GRID E526680 N185655

ADDRESS
PCP021,
OUTSIDE TRINITY CLOSE
WILLOUGHBY ROAD,
LONDON
NW3 1SD

PROJECT No.	DRG No.	REV
PCP HAM 021	3	A

ALL SCALES AS SHOWN WHEN PRINTED AT A3

0cm 1cm 2cm 3cm 4cm 5cm 6cm 7cm 8cm 9cm 10cm

ALL SCALES AS SHOWN WHEN PRINTED AT A3