


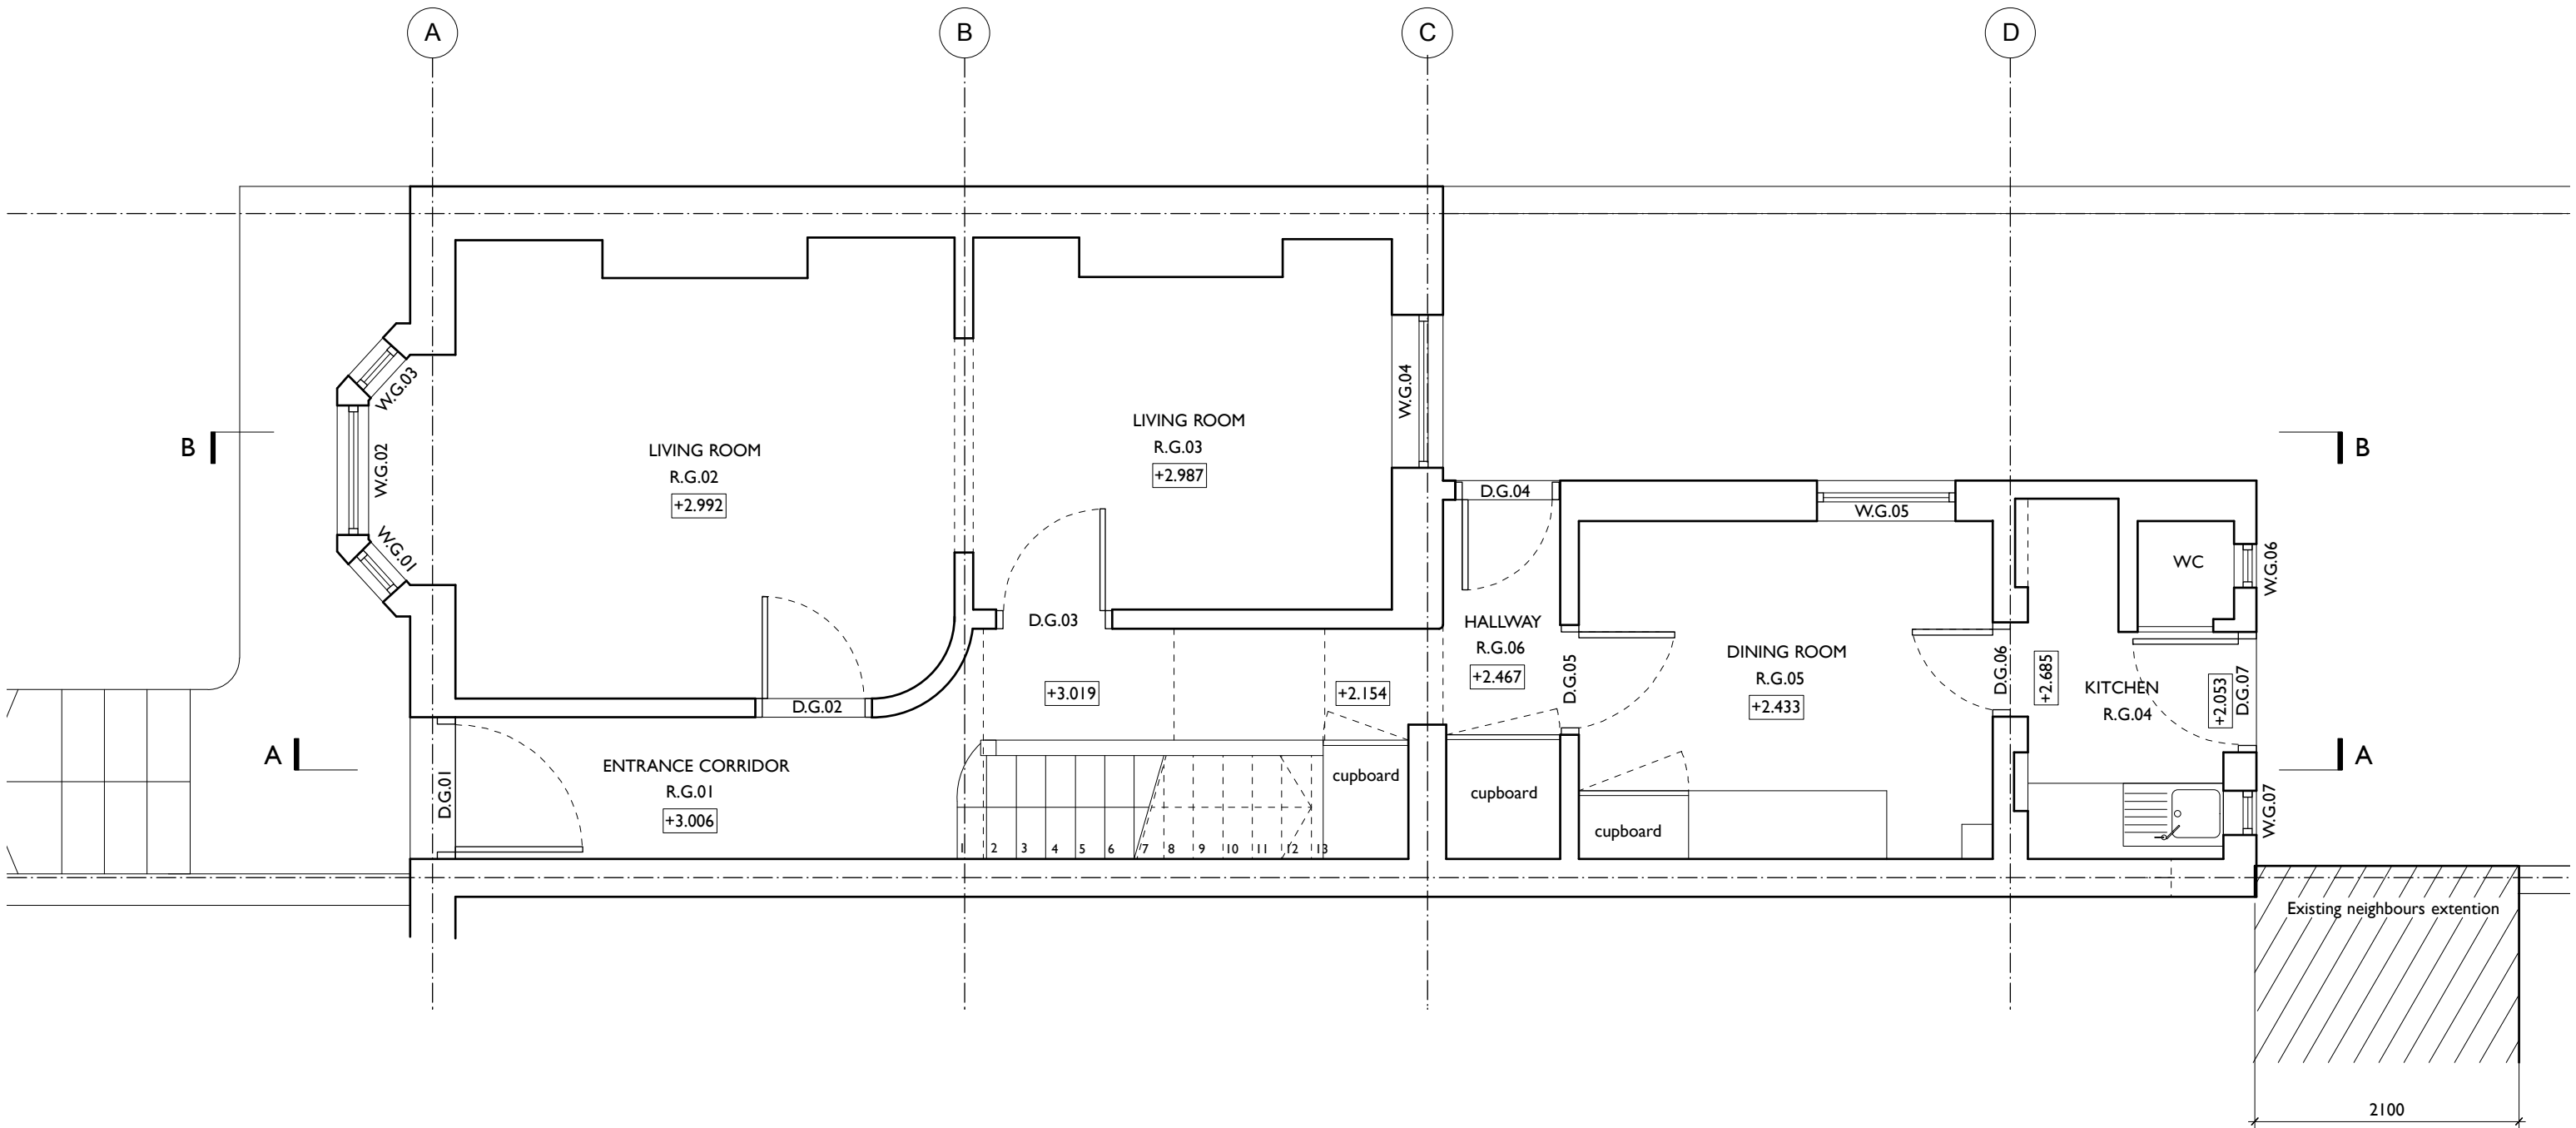


Existing Ground Floor Plan


MARTINS CAMISULI Unit1, 2A Oakford Road, London NW5 1AH Tel 020 7267 86 22 WWW.martinscamisuli.co.uk

JOB TITLE: Countess Rd 44
DRWG TITLE: Existing Ground Floor GA
DRWG NO: MC/153(01)_04
SCALE: 1:50
DATE: August 2016

REVISION:

DESIGN DRAWING FOR INFORMATION ONLY, AND IS NOT TO BE CONSTRUCTED FROM.
ALL DIMENSIONS TO BE CHECKED ON SITE. THIS DRAWING IS COPYRIGHT

 

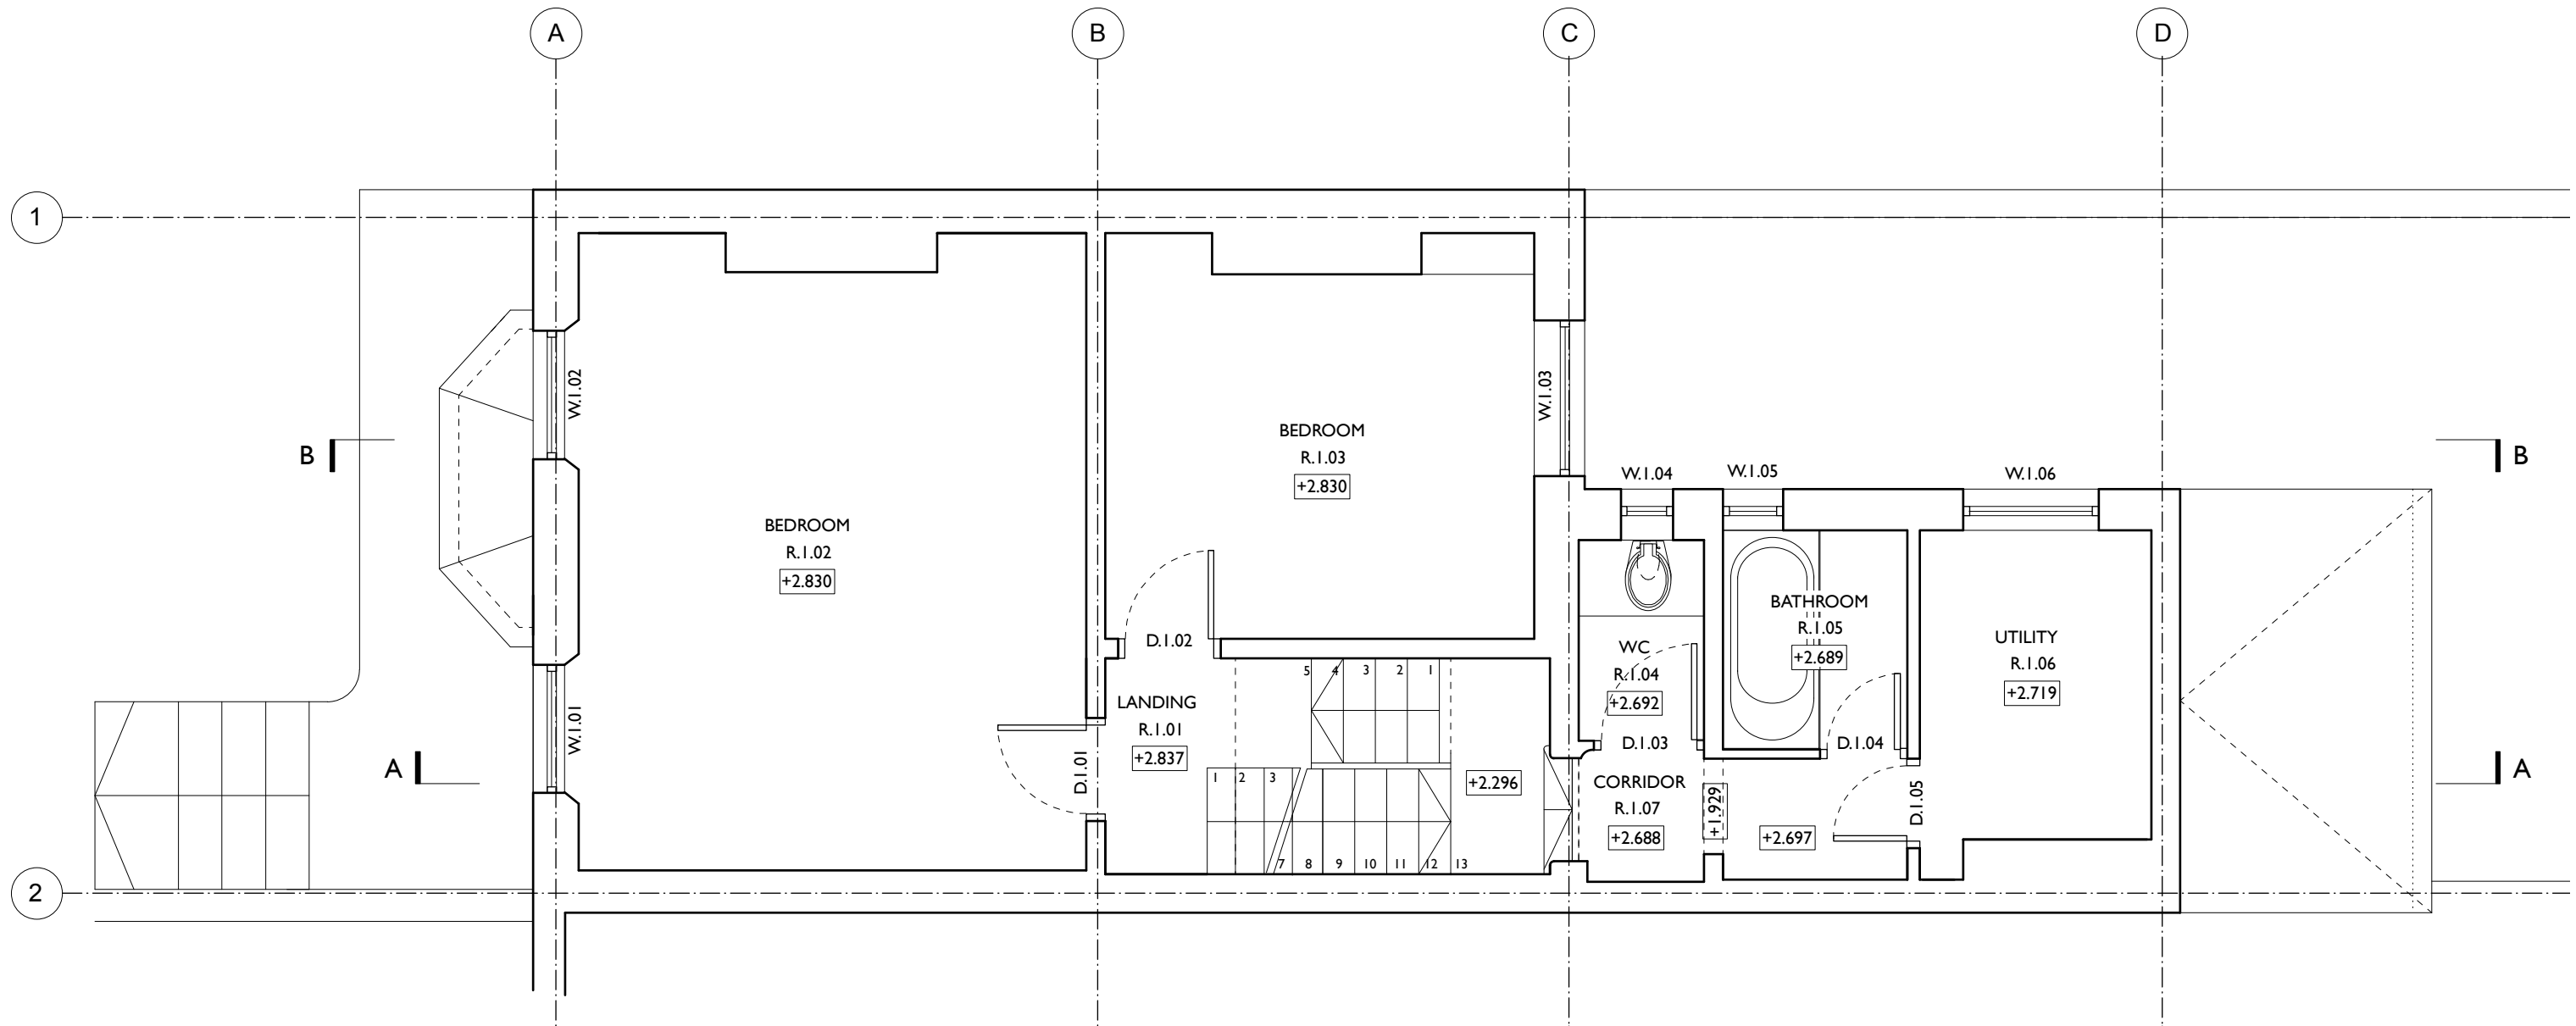


Existing First Floor Plan


MARTINS CAMISULI Unit 1, 2A Oakford Road, London NW5 1AH Tel 020 7267 86 22 WWW.martinscamisuli.co.uk

JOB TITLE: Countess Rd 44
DRWG TITLE: Existing First Floor GA
DRWG NO: MC/153(01)_05
SCALE: 1:50
DATE: August 2016

REVISION:

DESIGN DRAWING FOR INFORMATION ONLY, AND IS NOT TO BE CONSTRUCTED FROM.
ALL DIMENSIONS TO BE CHECKED ON SITE. THIS DRAWING IS COPYRIGHT

 

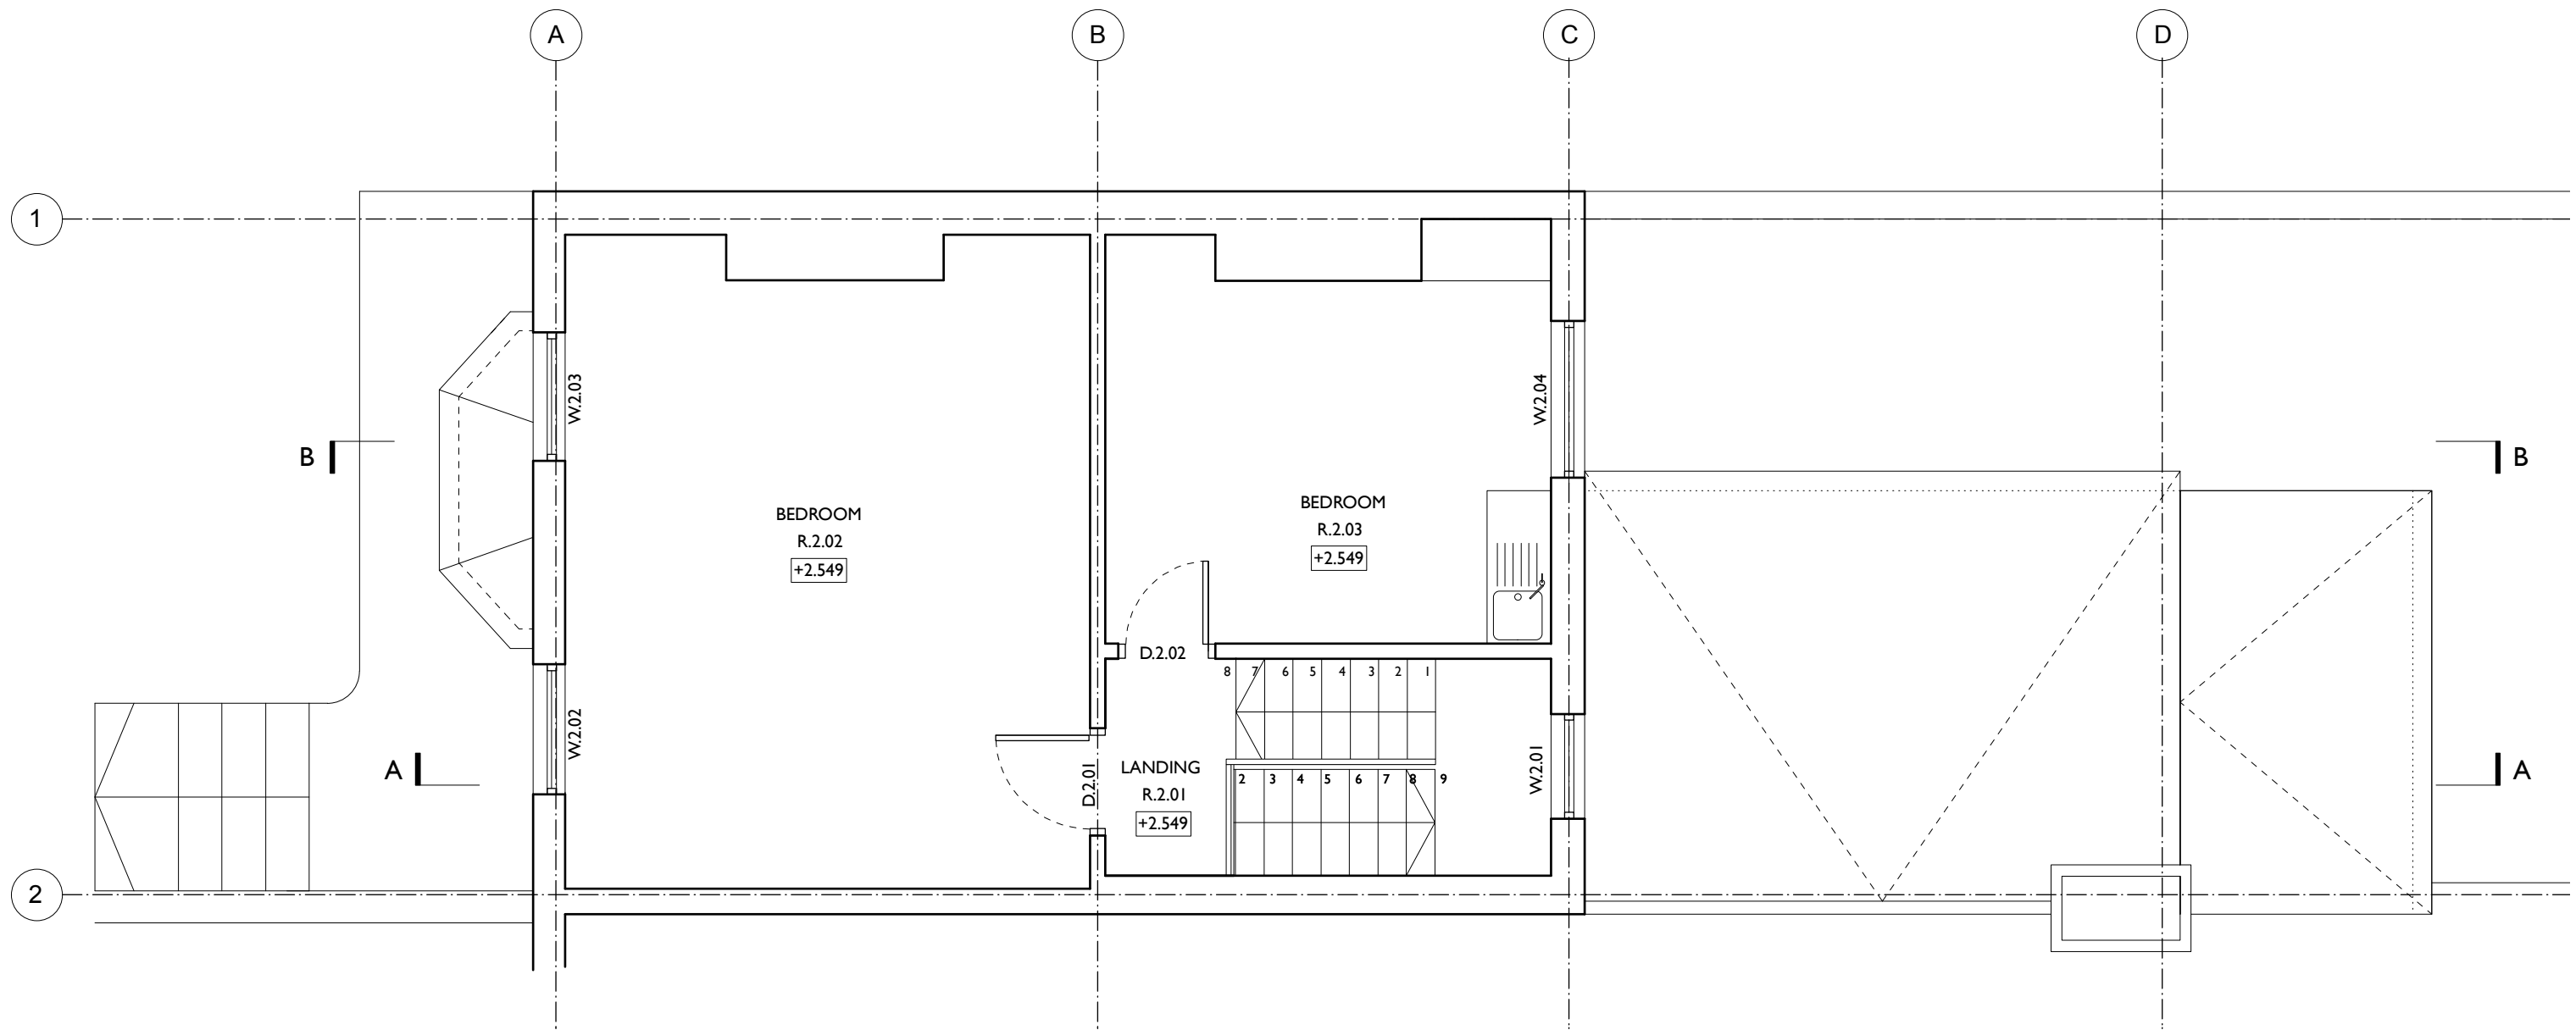

Existing Second Floor Plan

MARTINS CAMISULI Unit I, 2A Oakford Road, London NW5 1AH Tel 020 7267 86 22 WWW.martinscamisuli.co.uk

JOB TITLE: Countess Rd 44

DRWG TITLE: Existing Second Floor GA


DRWG NO: MC/153(01)_06


SCALE: 1:50

DATE: August 2016

REVISION:

DESIGN DRAWING FOR INFORMATION ONLY, AND IS NOT TO BE CONSTRUCTED FROM.
ALL DIMENSIONS TO BE CHECKED ON SITE. THIS DRAWING IS COPYRIGHT

 

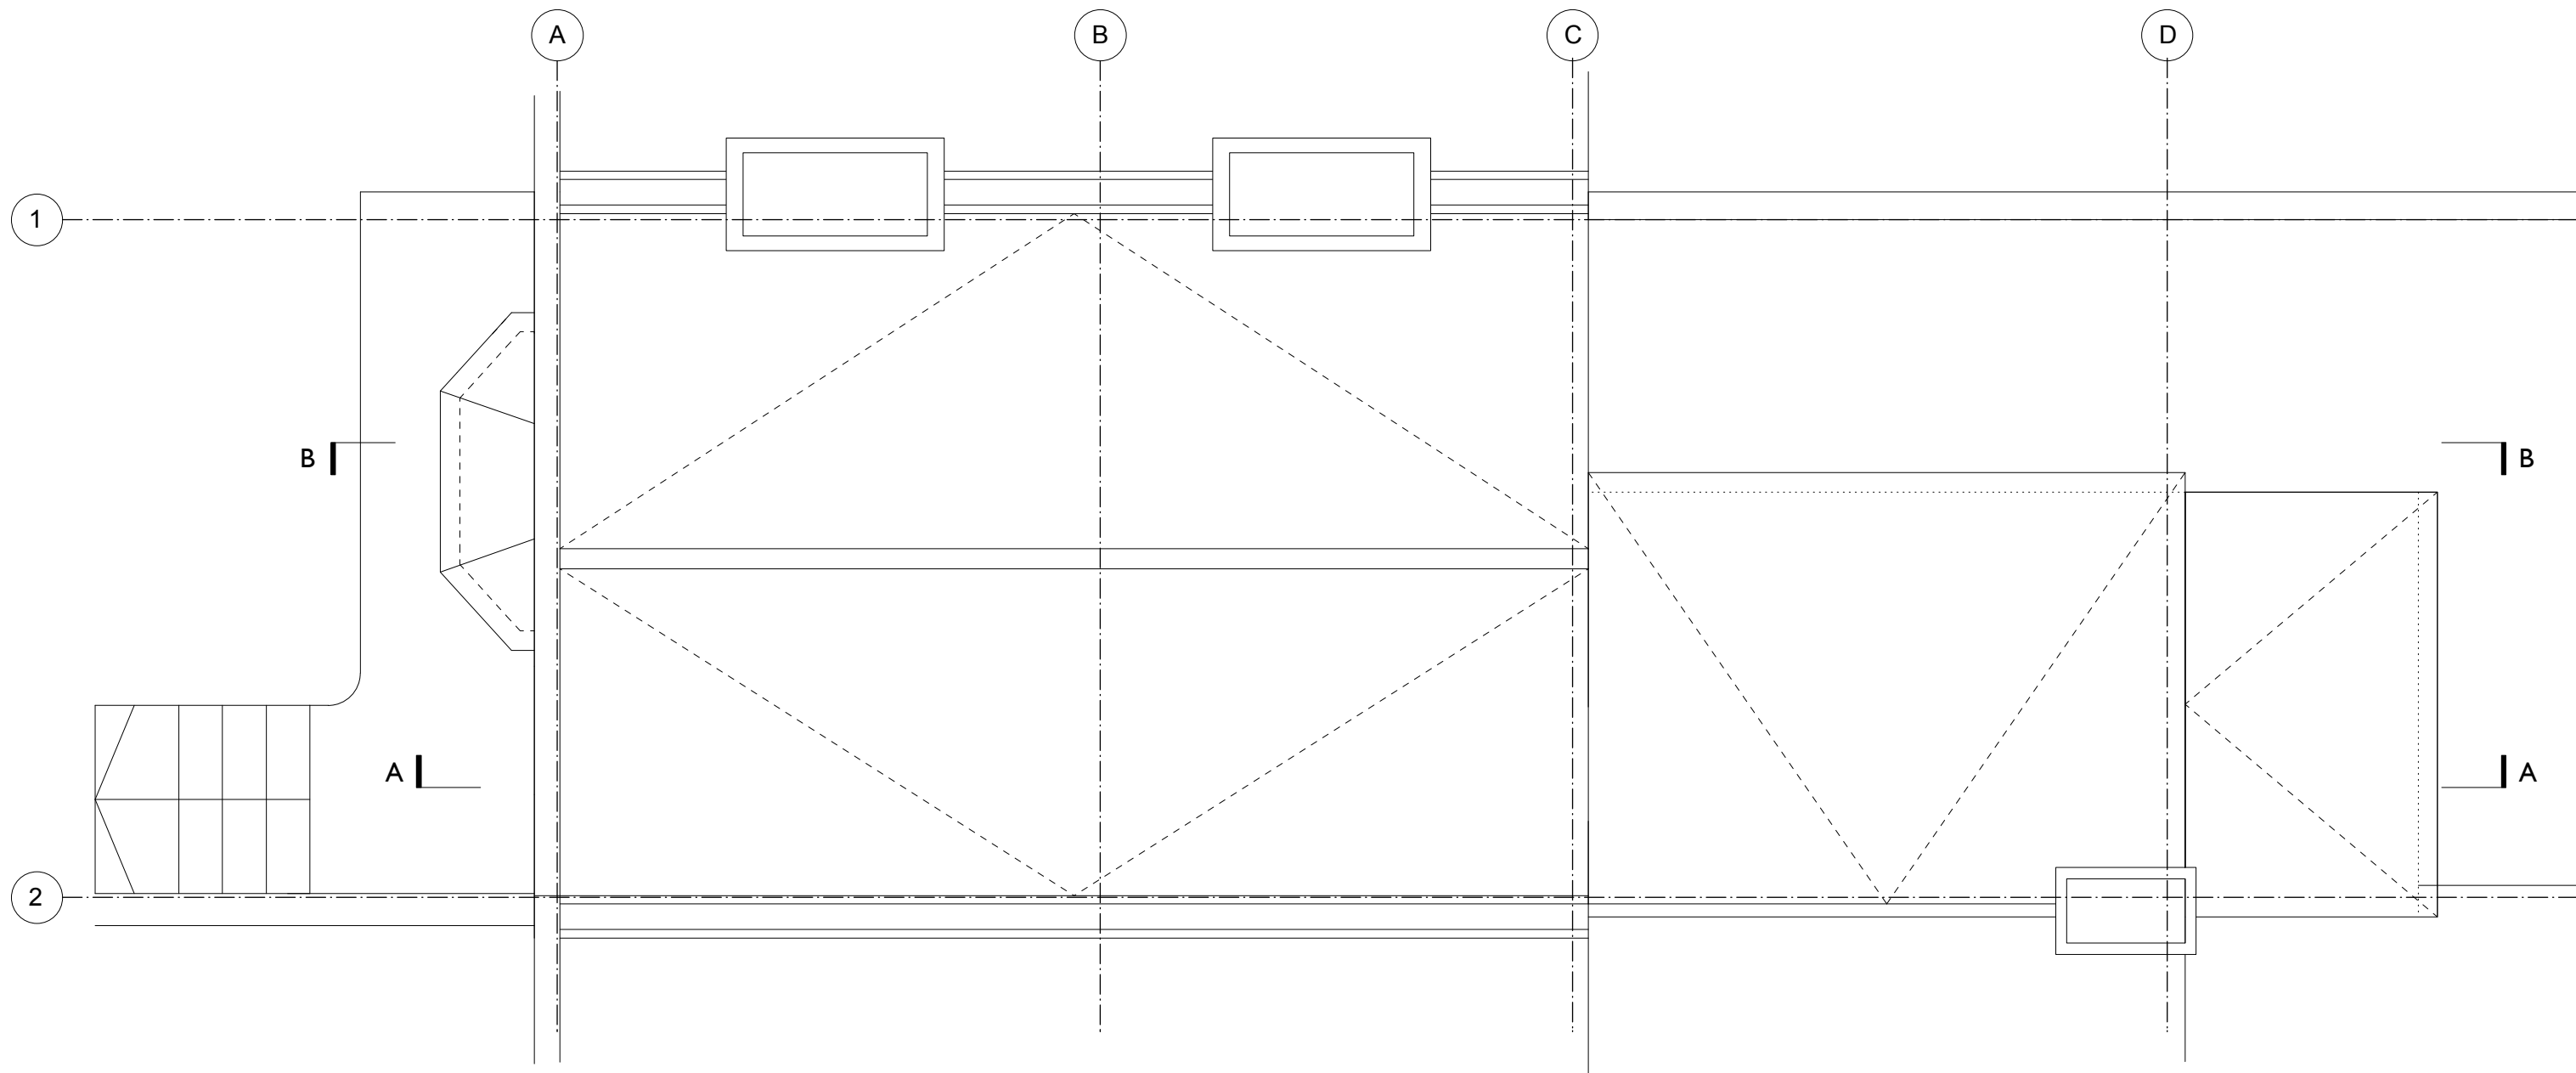



Existing Roof Floor Plan

MARTINS CAMISULI Unit I, 2A Oakford Road, London NW5 1AH Tel 020 7267 86 22 WWW.martinscamisuli.co.uk

JOB TITLE: Countess Rd 44
DRWG TITLE: Existing Roof Floor GA
DRWG NO: MC/153(01)_07
SCALE: 1:50
DATE: August 2016
REVISION:

DESIGN DRAWING FOR INFORMATION ONLY, AND IS NOT TO BE CONSTRUCTED FROM.
ALL DIMENSIONS TO BE CHECKED ON SITE. THIS DRAWING IS COPYRIGHT

 

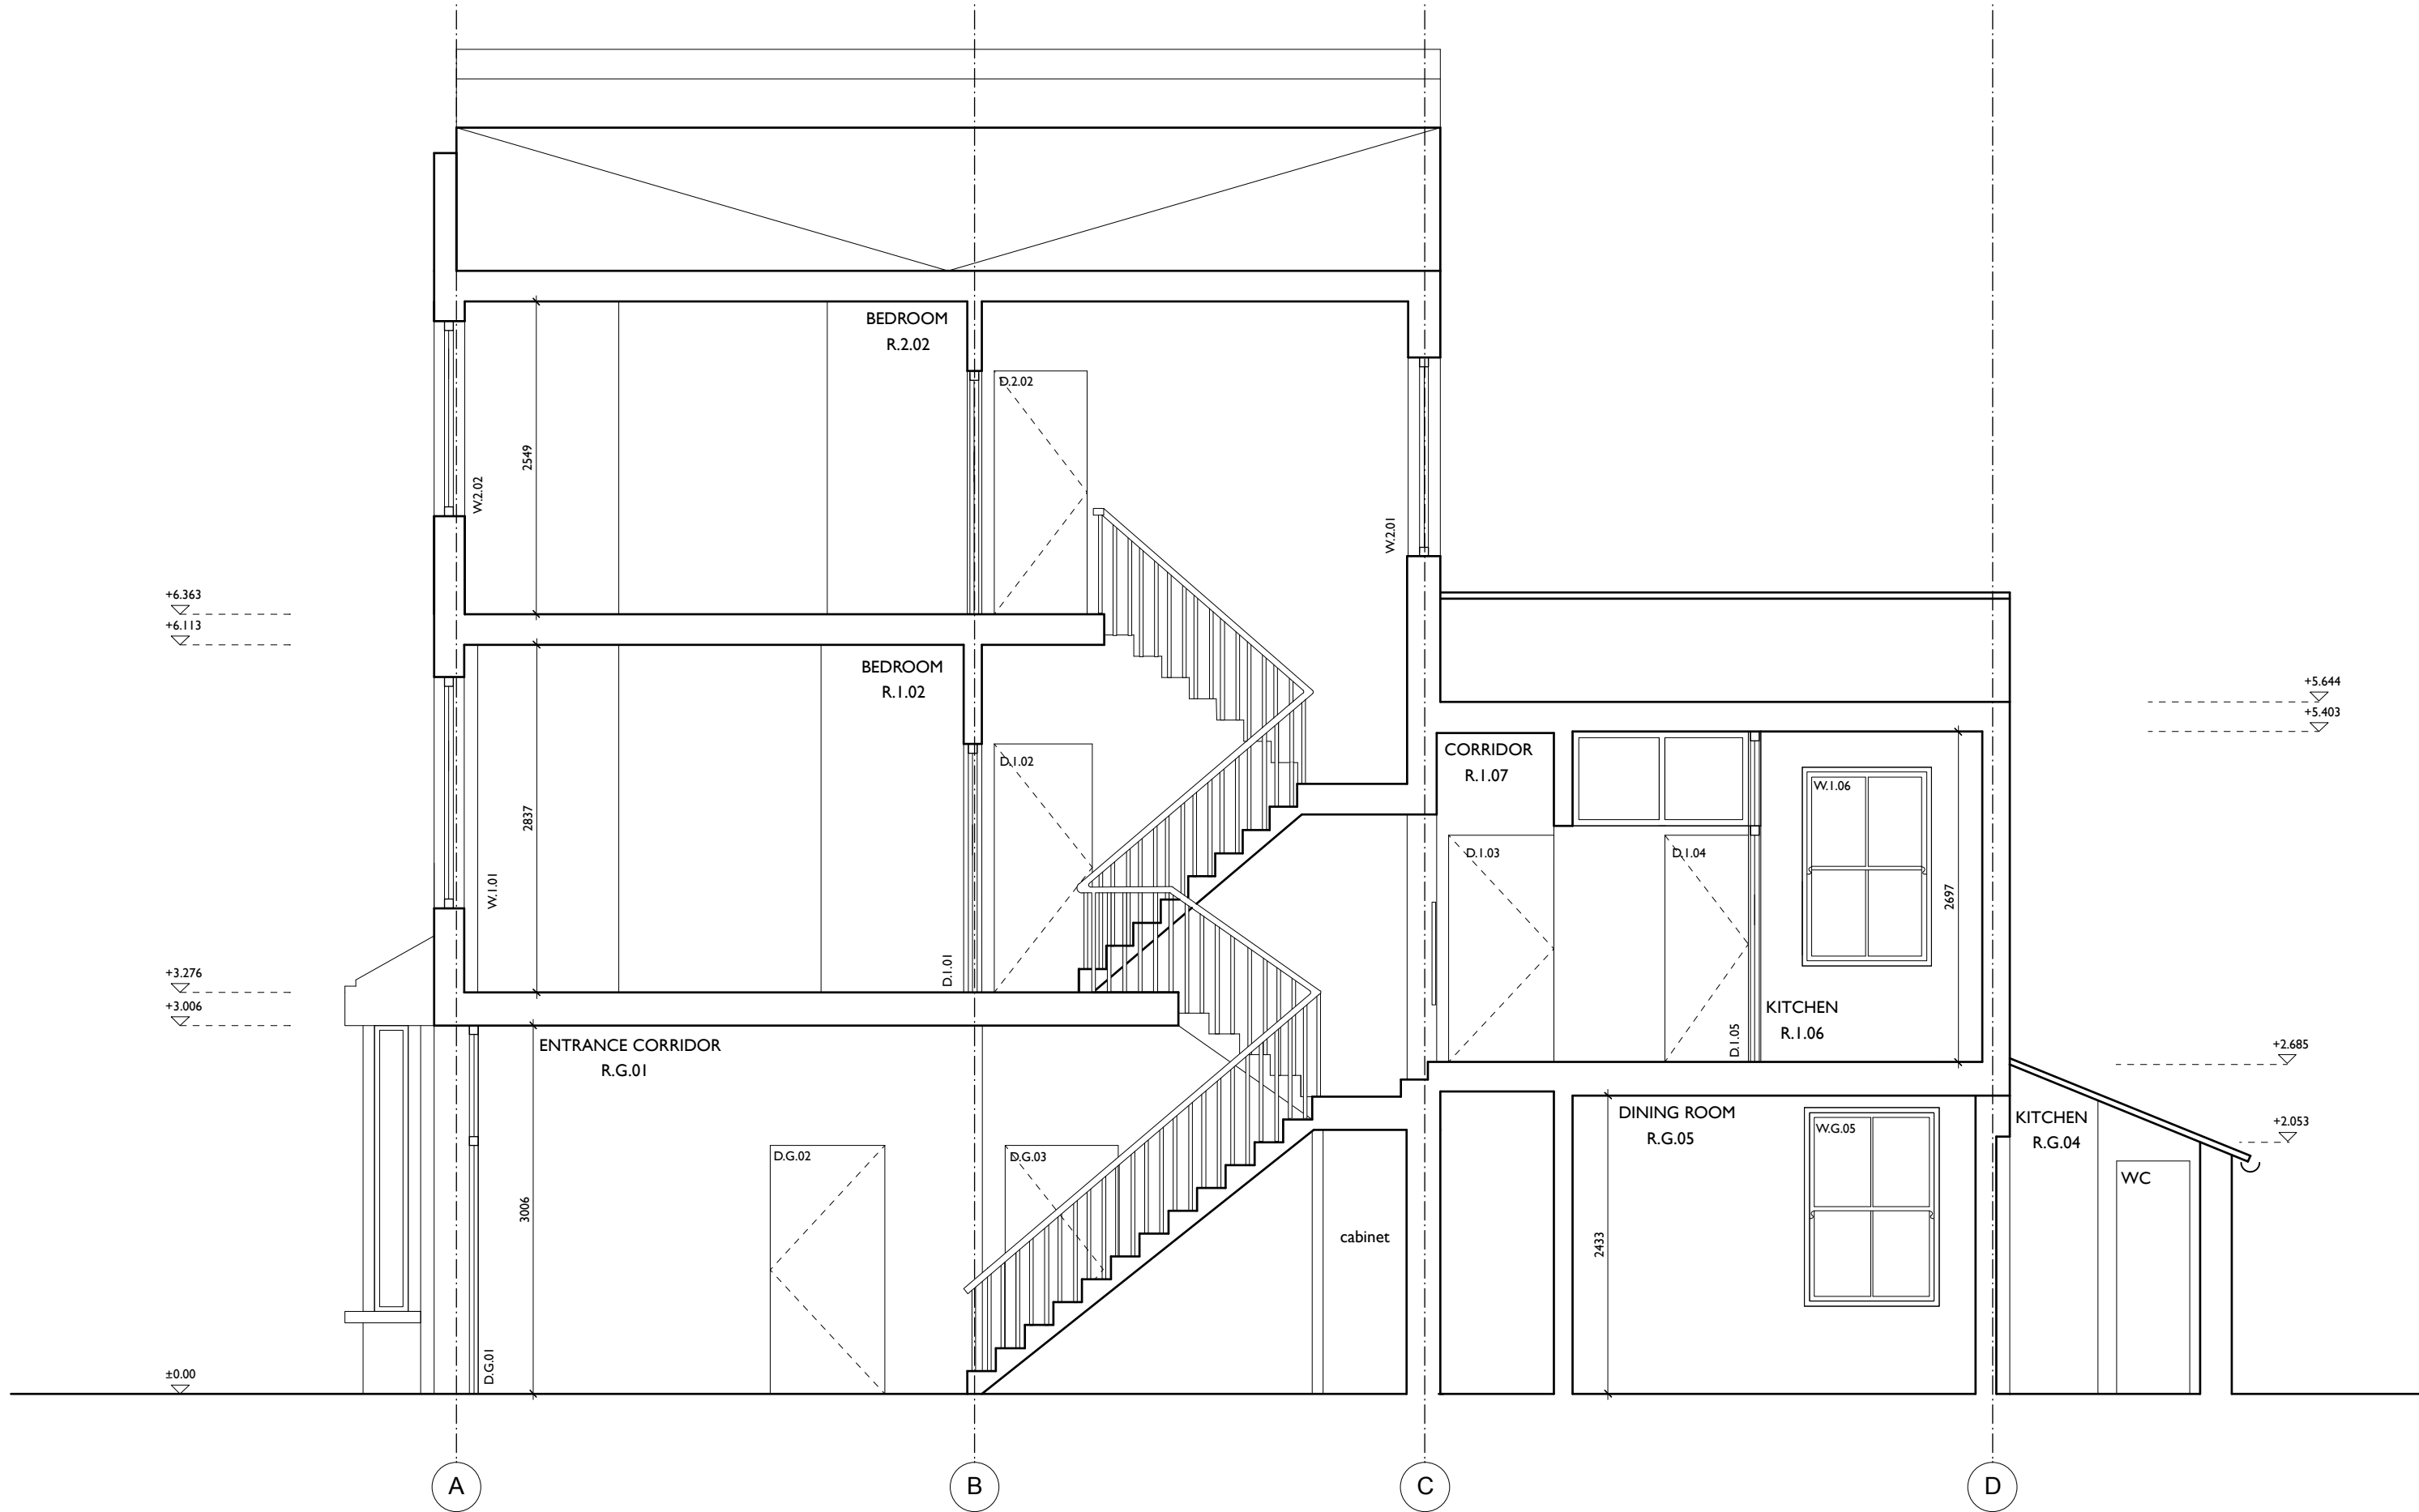


Existing Section A


MARTINS CAMISULI Unit I, 2A Oakford Road, London NW5 1AH Tel 020 7267 86 22 WWW.martinscamisuli.co.uk

JOB TITLE: Countess Rd 44
DRWG TITLE: Existing Section A
DRWG NO: MC/153(01)_08
SCALE: 1:50
DATE: August 2016

REVISION:

DESIGN DRAWING FOR INFORMATION ONLY, AND IS NOT TO BE CONSTRUCTED FROM.
ALL DIMENSIONS TO BE CHECKED ON SITE. THIS DRAWING IS COPYRIGHT

 

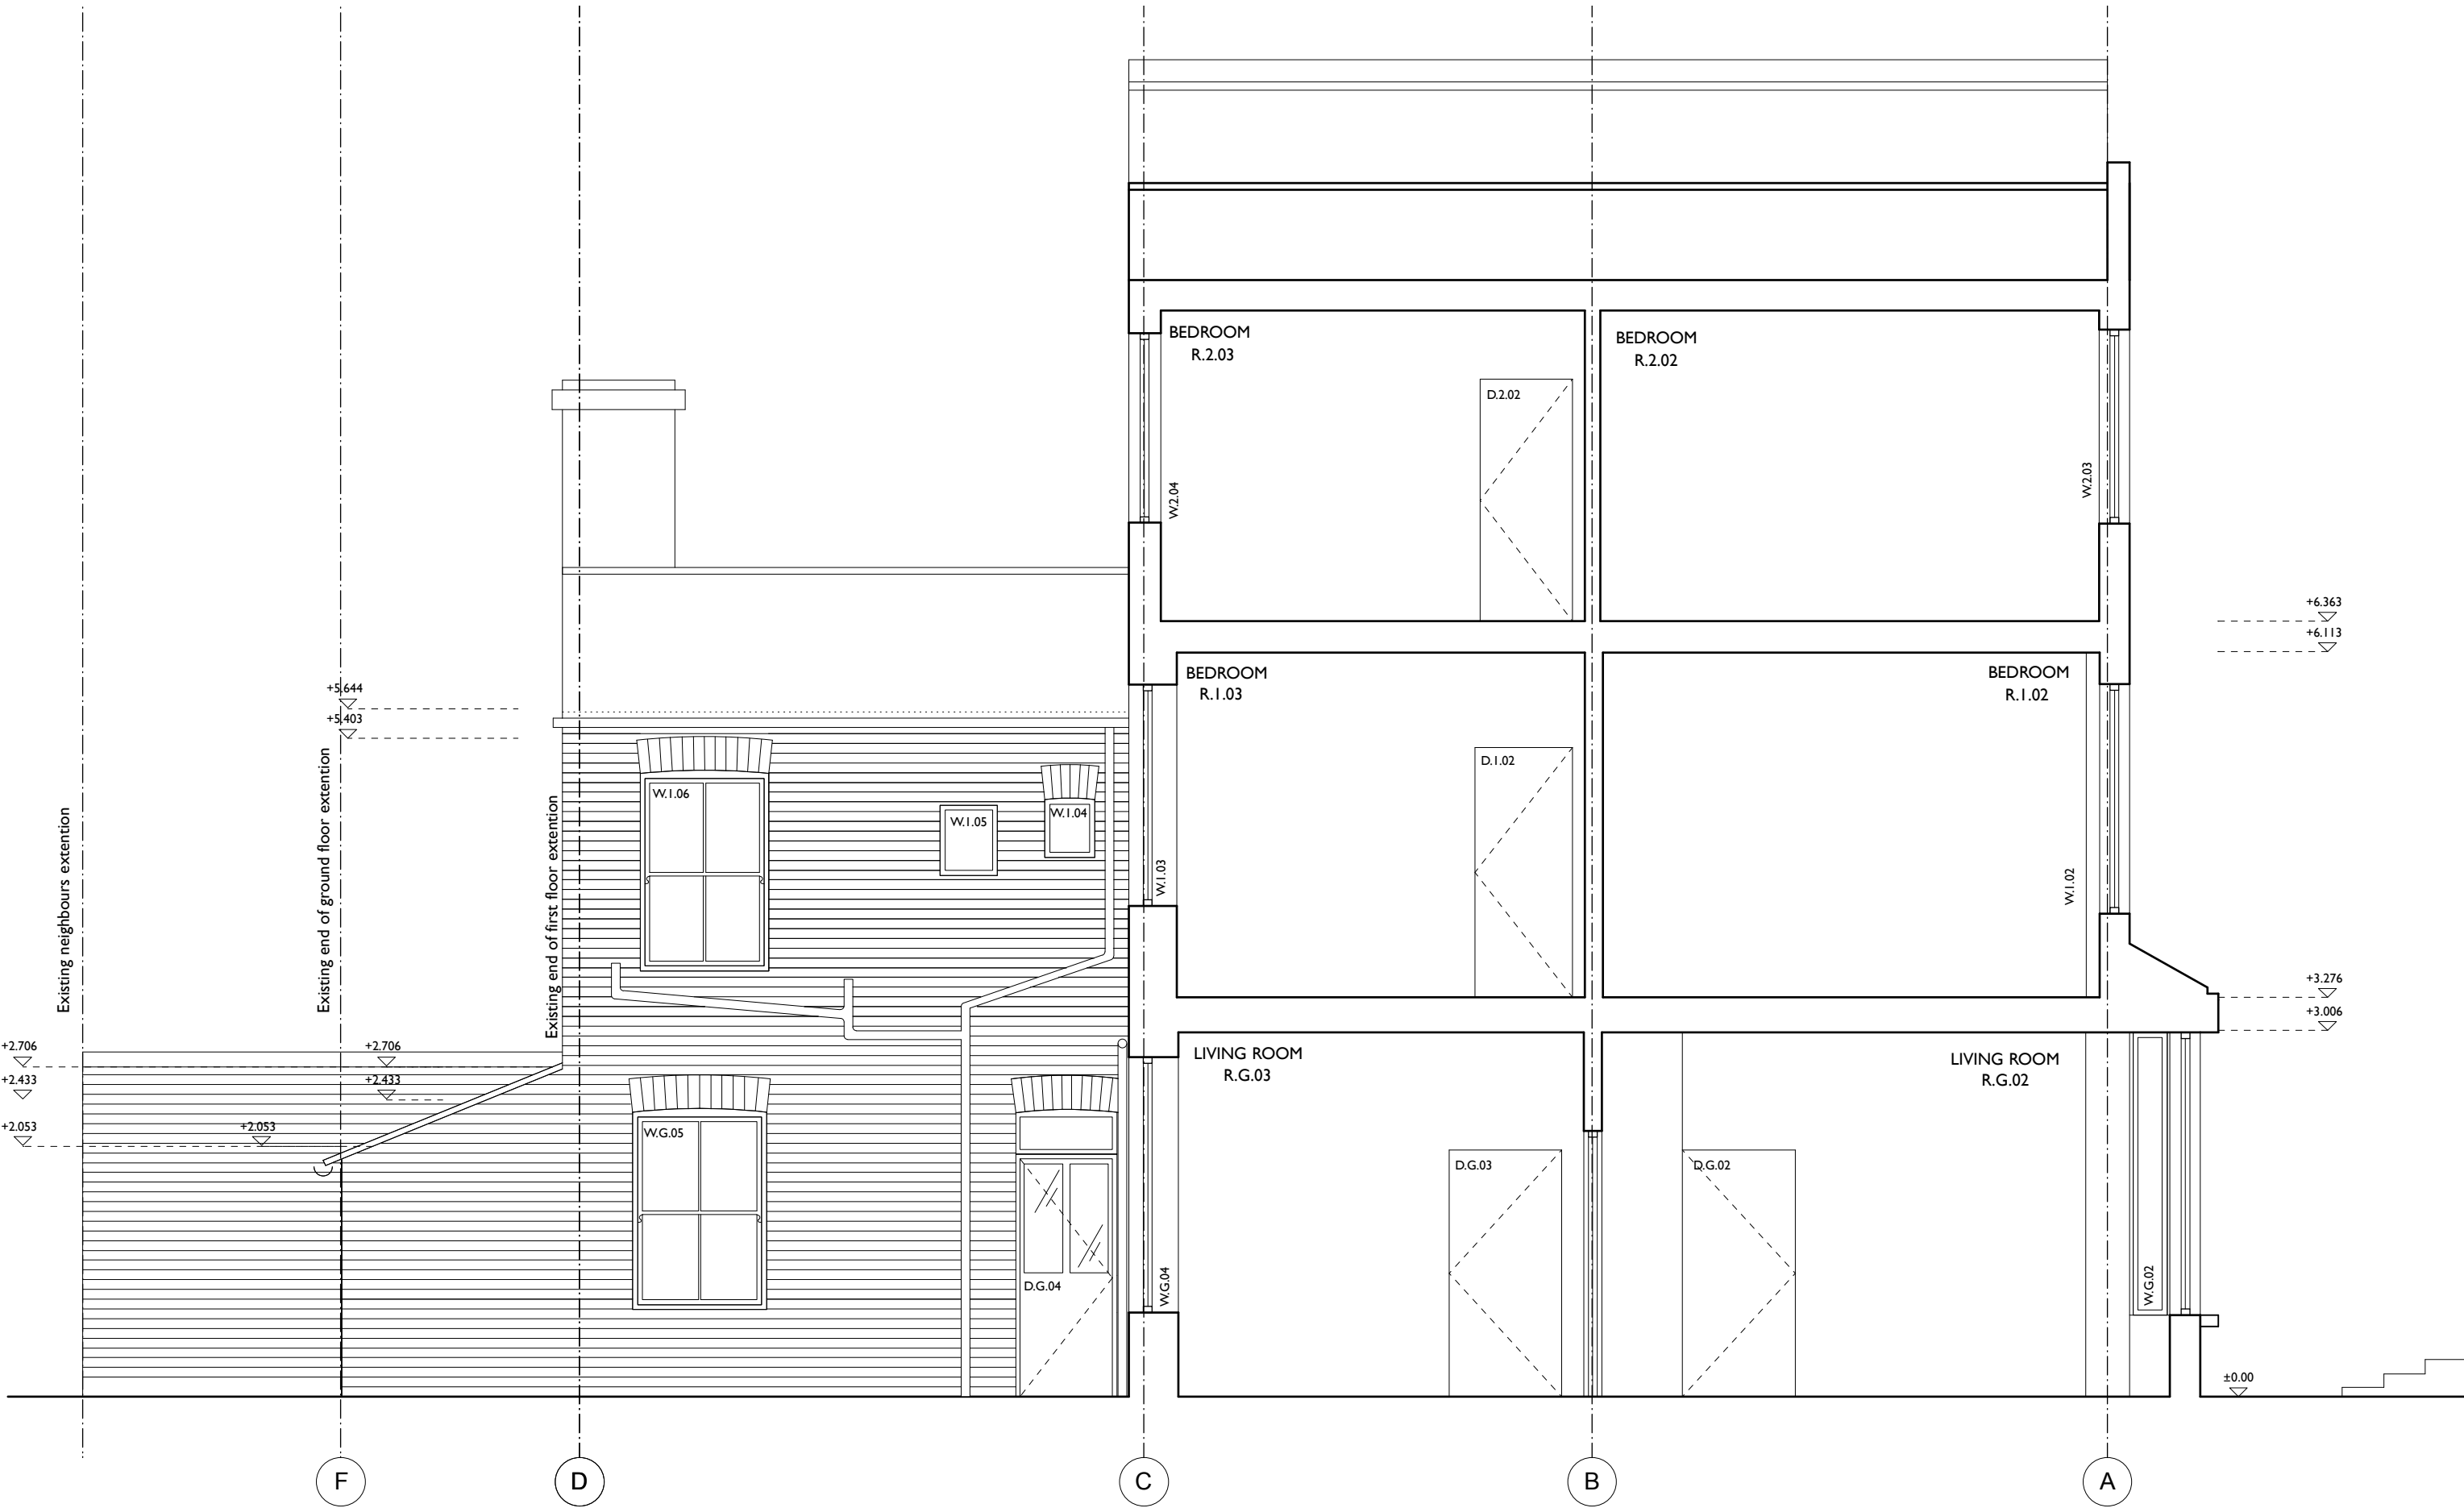


MARTINS CAMISULI Unit 1, 2A Oakford Road, London NW5 1AH Tel 020 7267 86 22



JOB TITLE: Countess Rd 44
DRWG TITLE: Existing Section B
DRWG NO: MC/153(01)_09
SCALE: 1:50
DATE: August 2016

REVISION:

**DESIGN DRAWING FOR INFORMATION ONLY, AND IS NOT TO BE CONSTRUCTED FROM.
ALL DIMENSIONS TO BE CHECKED ON SITE. THIS DRAWING IS COPYRIGHT**

 


Existing Section B

 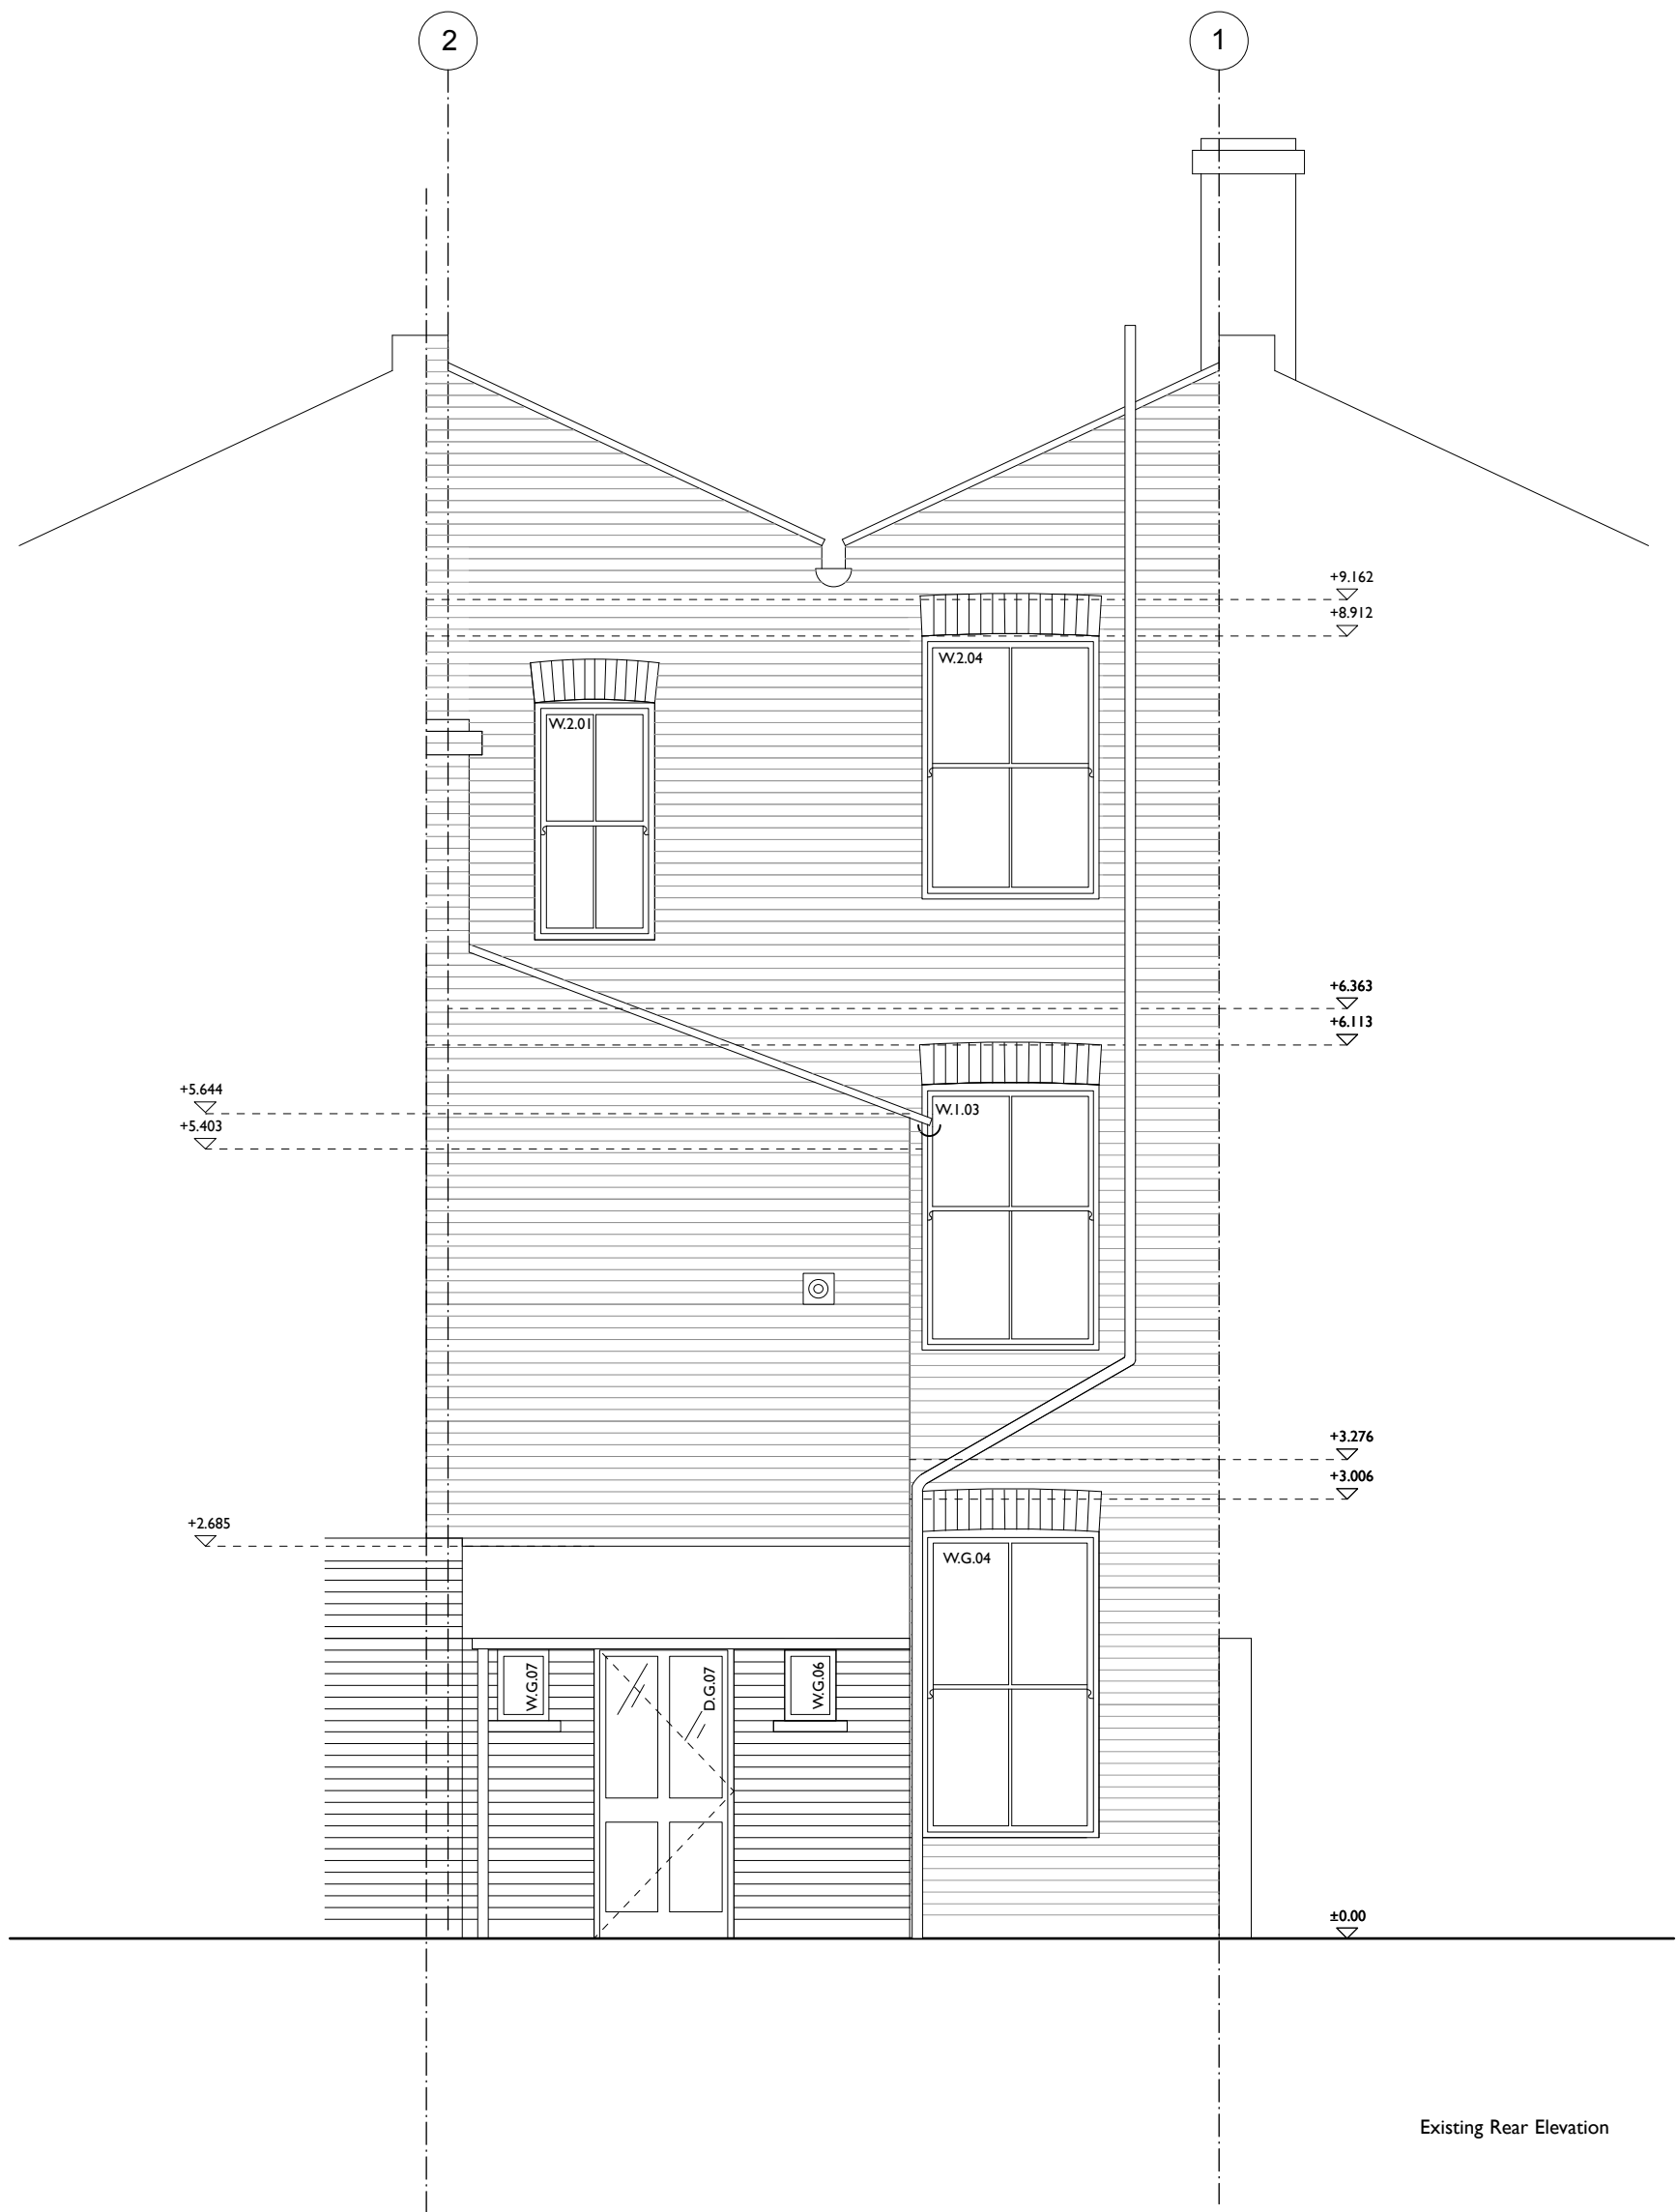



Existing Front Elevation

Scale bar

 


MARTINS CAMISULI Unit I, 2A Oakford Road, London NW5 1AH Tel 020 7267 86 22

JOB TITLE: Countess Rd 44
DRWG TITLE: Existing Front Elevation
DRWG NO: MC/153(01)_11
SCALE: 1.50
DATE: August 2016

REVISION:

DESIGN DRAWING FOR INFORMATION ONLY, AND IS NOT TO BE CONSTRUCTED FROM.
ALL DIMENSIONS TO BE CHECKED ON SITE. THIS DRAWING IS COPYRIGHT

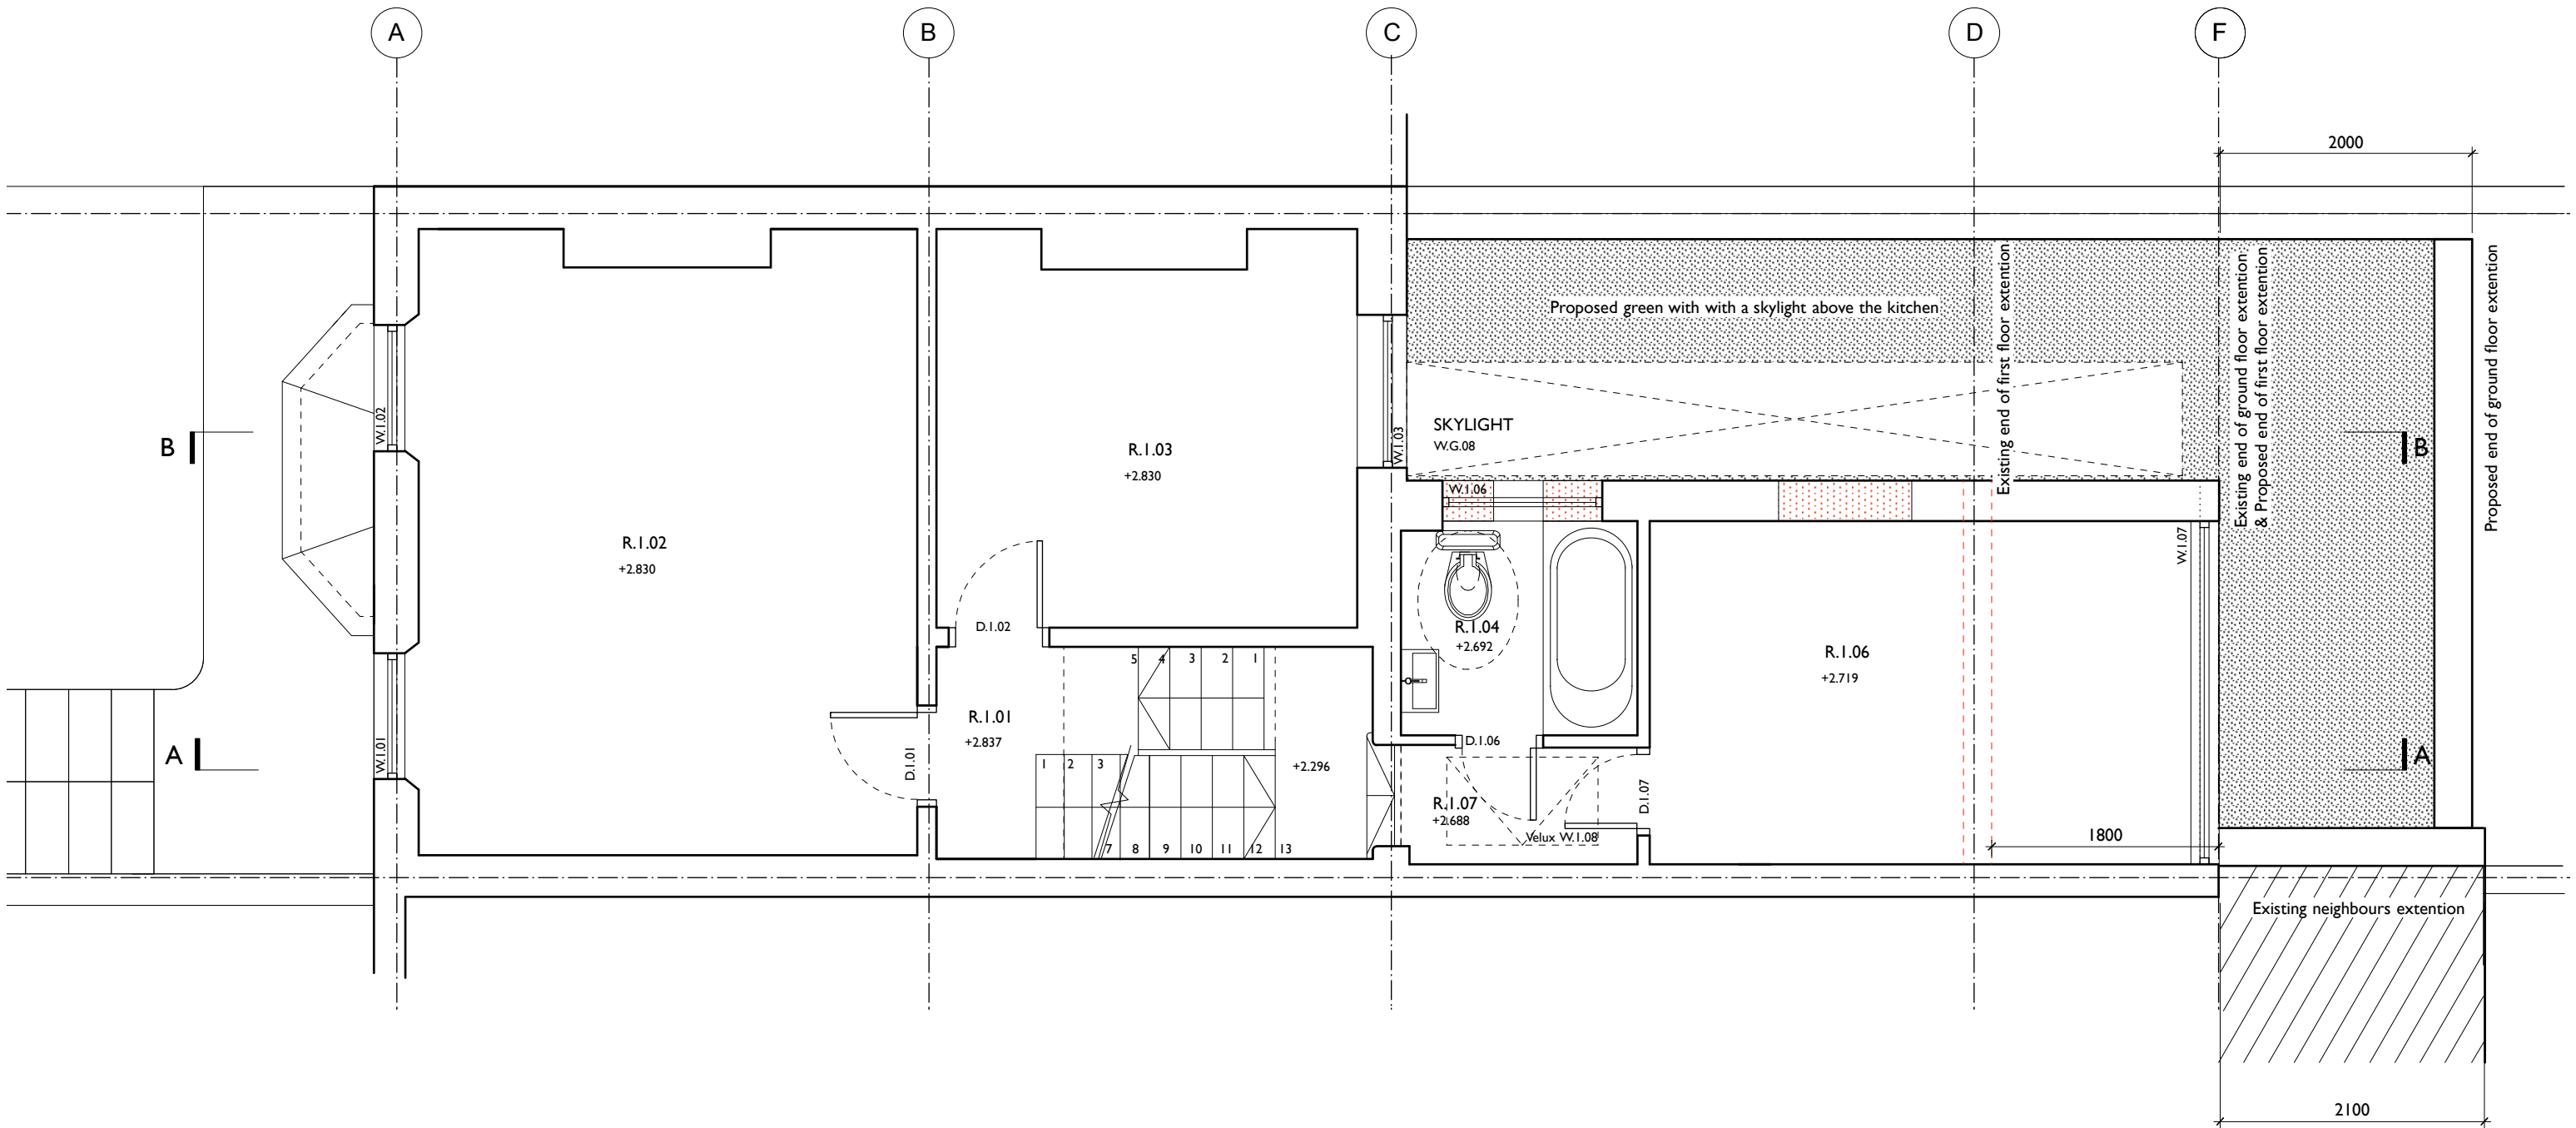



MARTINS CAMISULI Unit 1, 2A Oakford Road, London NW5 1AH Tel 020 7267 86 22

JOB TITLE: Countess Rd 44
DRWG TITLE: Proposed First Floor GA
DRWG NO: MC/153(02)_02
SCALE: 1:50
DATE: September 2016

REVISION:

DESIGN DRAWING FOR INFORMATION ONLY, AND IS NOT TO BE CONSTRUCTED FROM.
ALL DIMENSIONS TO BE CHECKED ON SITE. THIS DRAWING IS COPYRIGHT

 

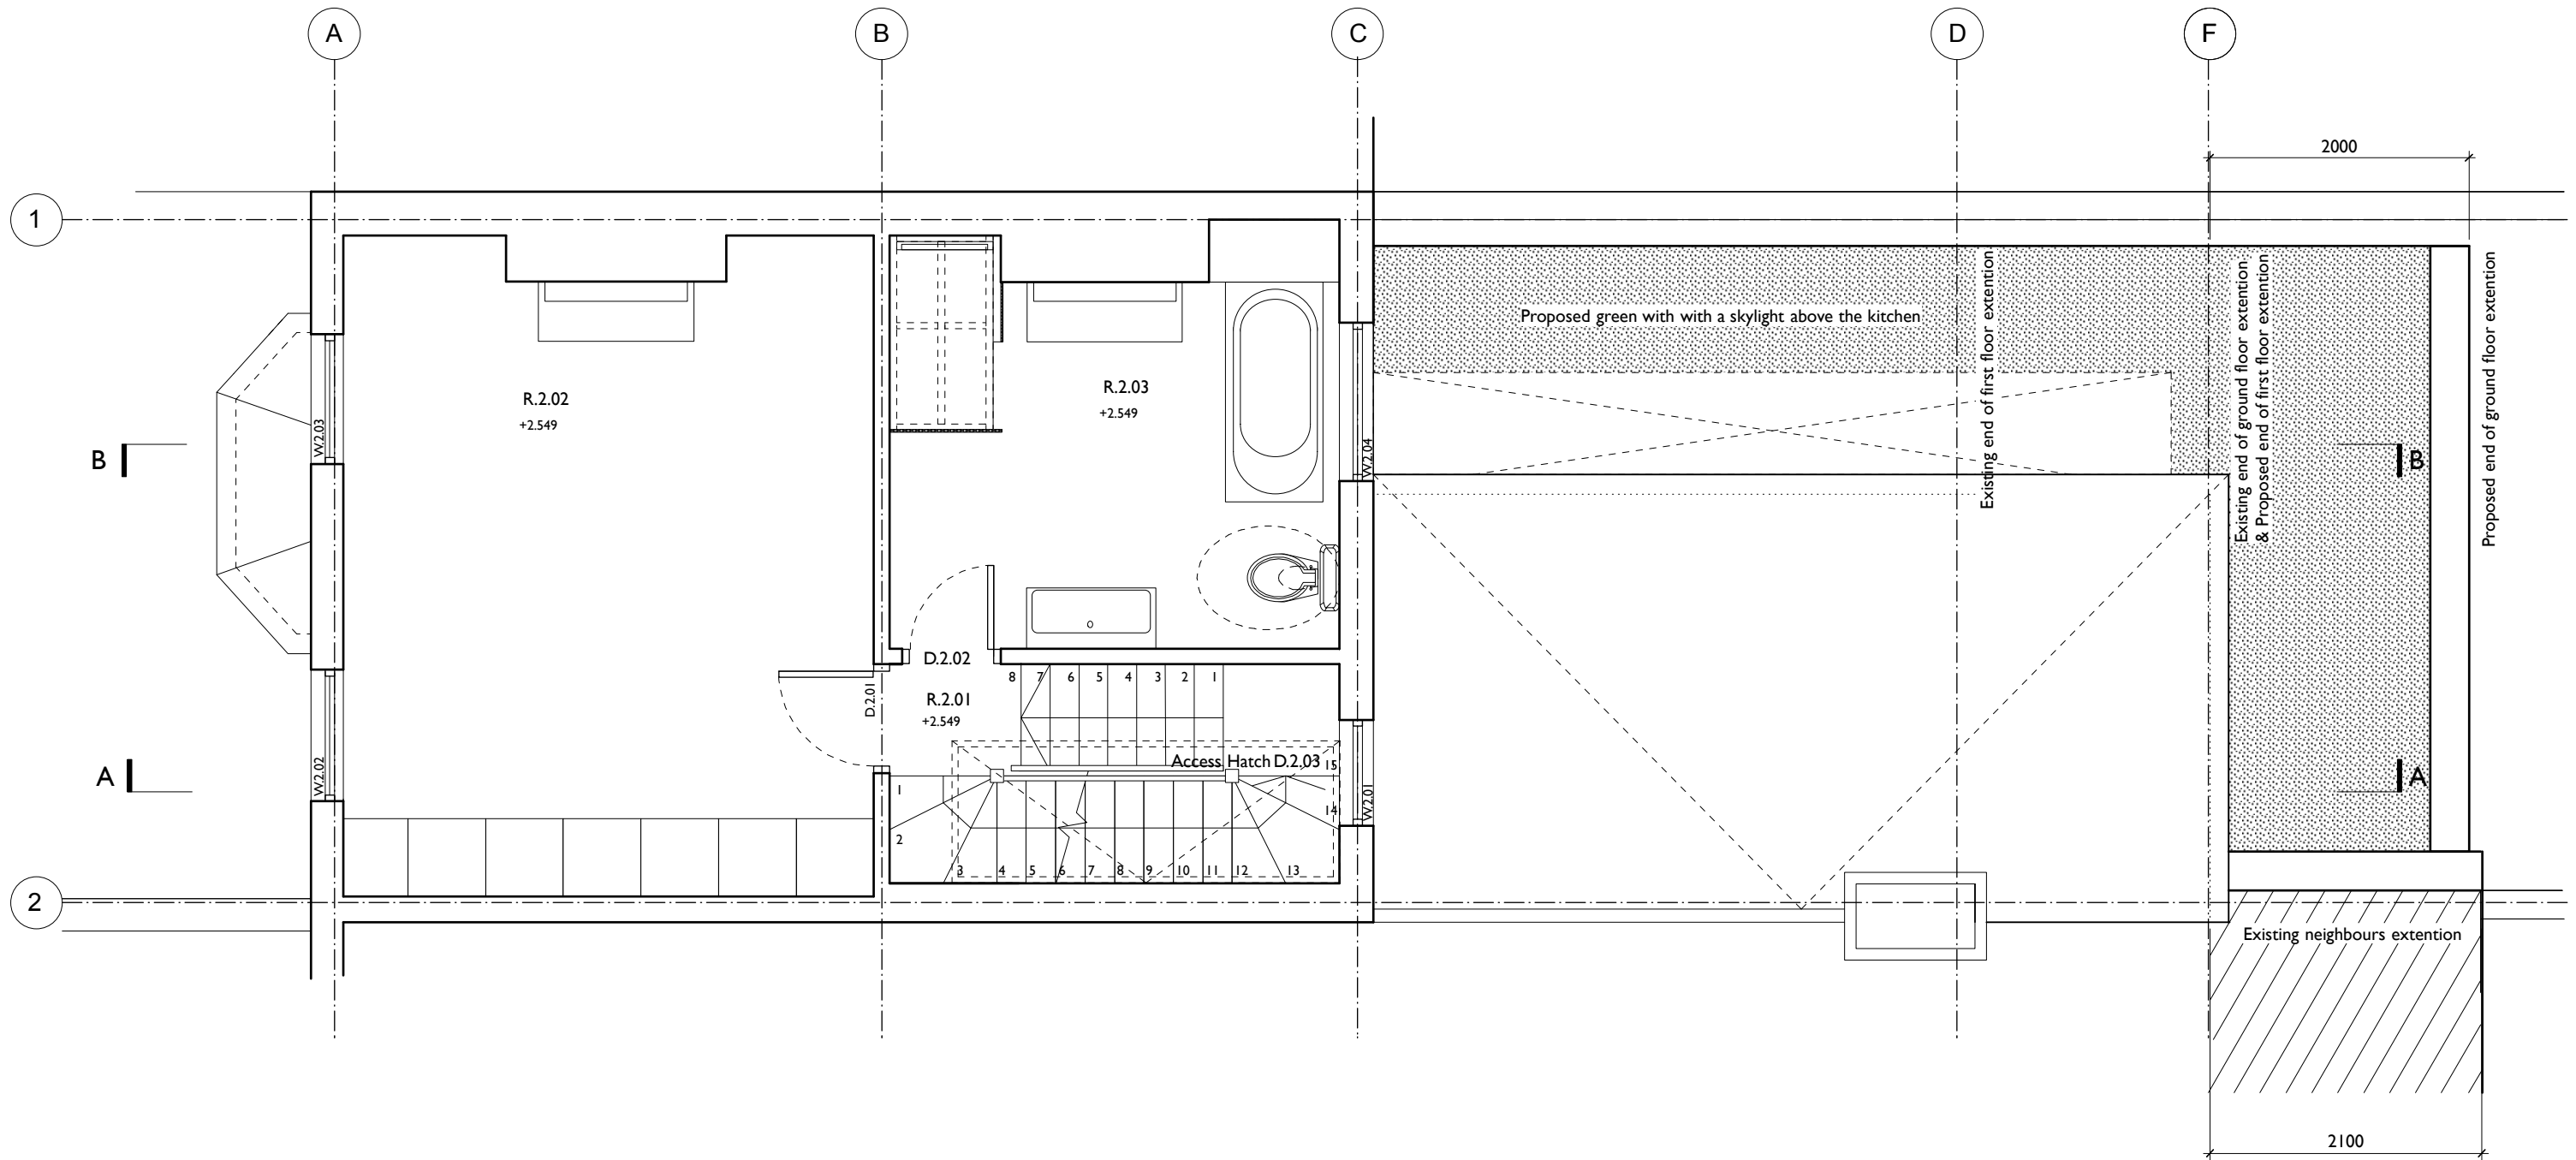



MARTINS CAMISULI Unit 1, 2A Oakford Road, London NW5 1AH Tel 020 7267 86 22

JOB TITLE: Countess Rd 44
DRWG TITLE: Proposed Second Floor GA
DRWG NO: MC/153(02)_03
SCALE: 1:50
DATE: September 2016

REVISION:

DESIGN DRAWING FOR INFORMATION ONLY, AND IS NOT TO BE CONSTRUCTED FROM.
ALL DIMENSIONS TO BE CHECKED ON SITE. THIS DRAWING IS COPYRIGHT

 

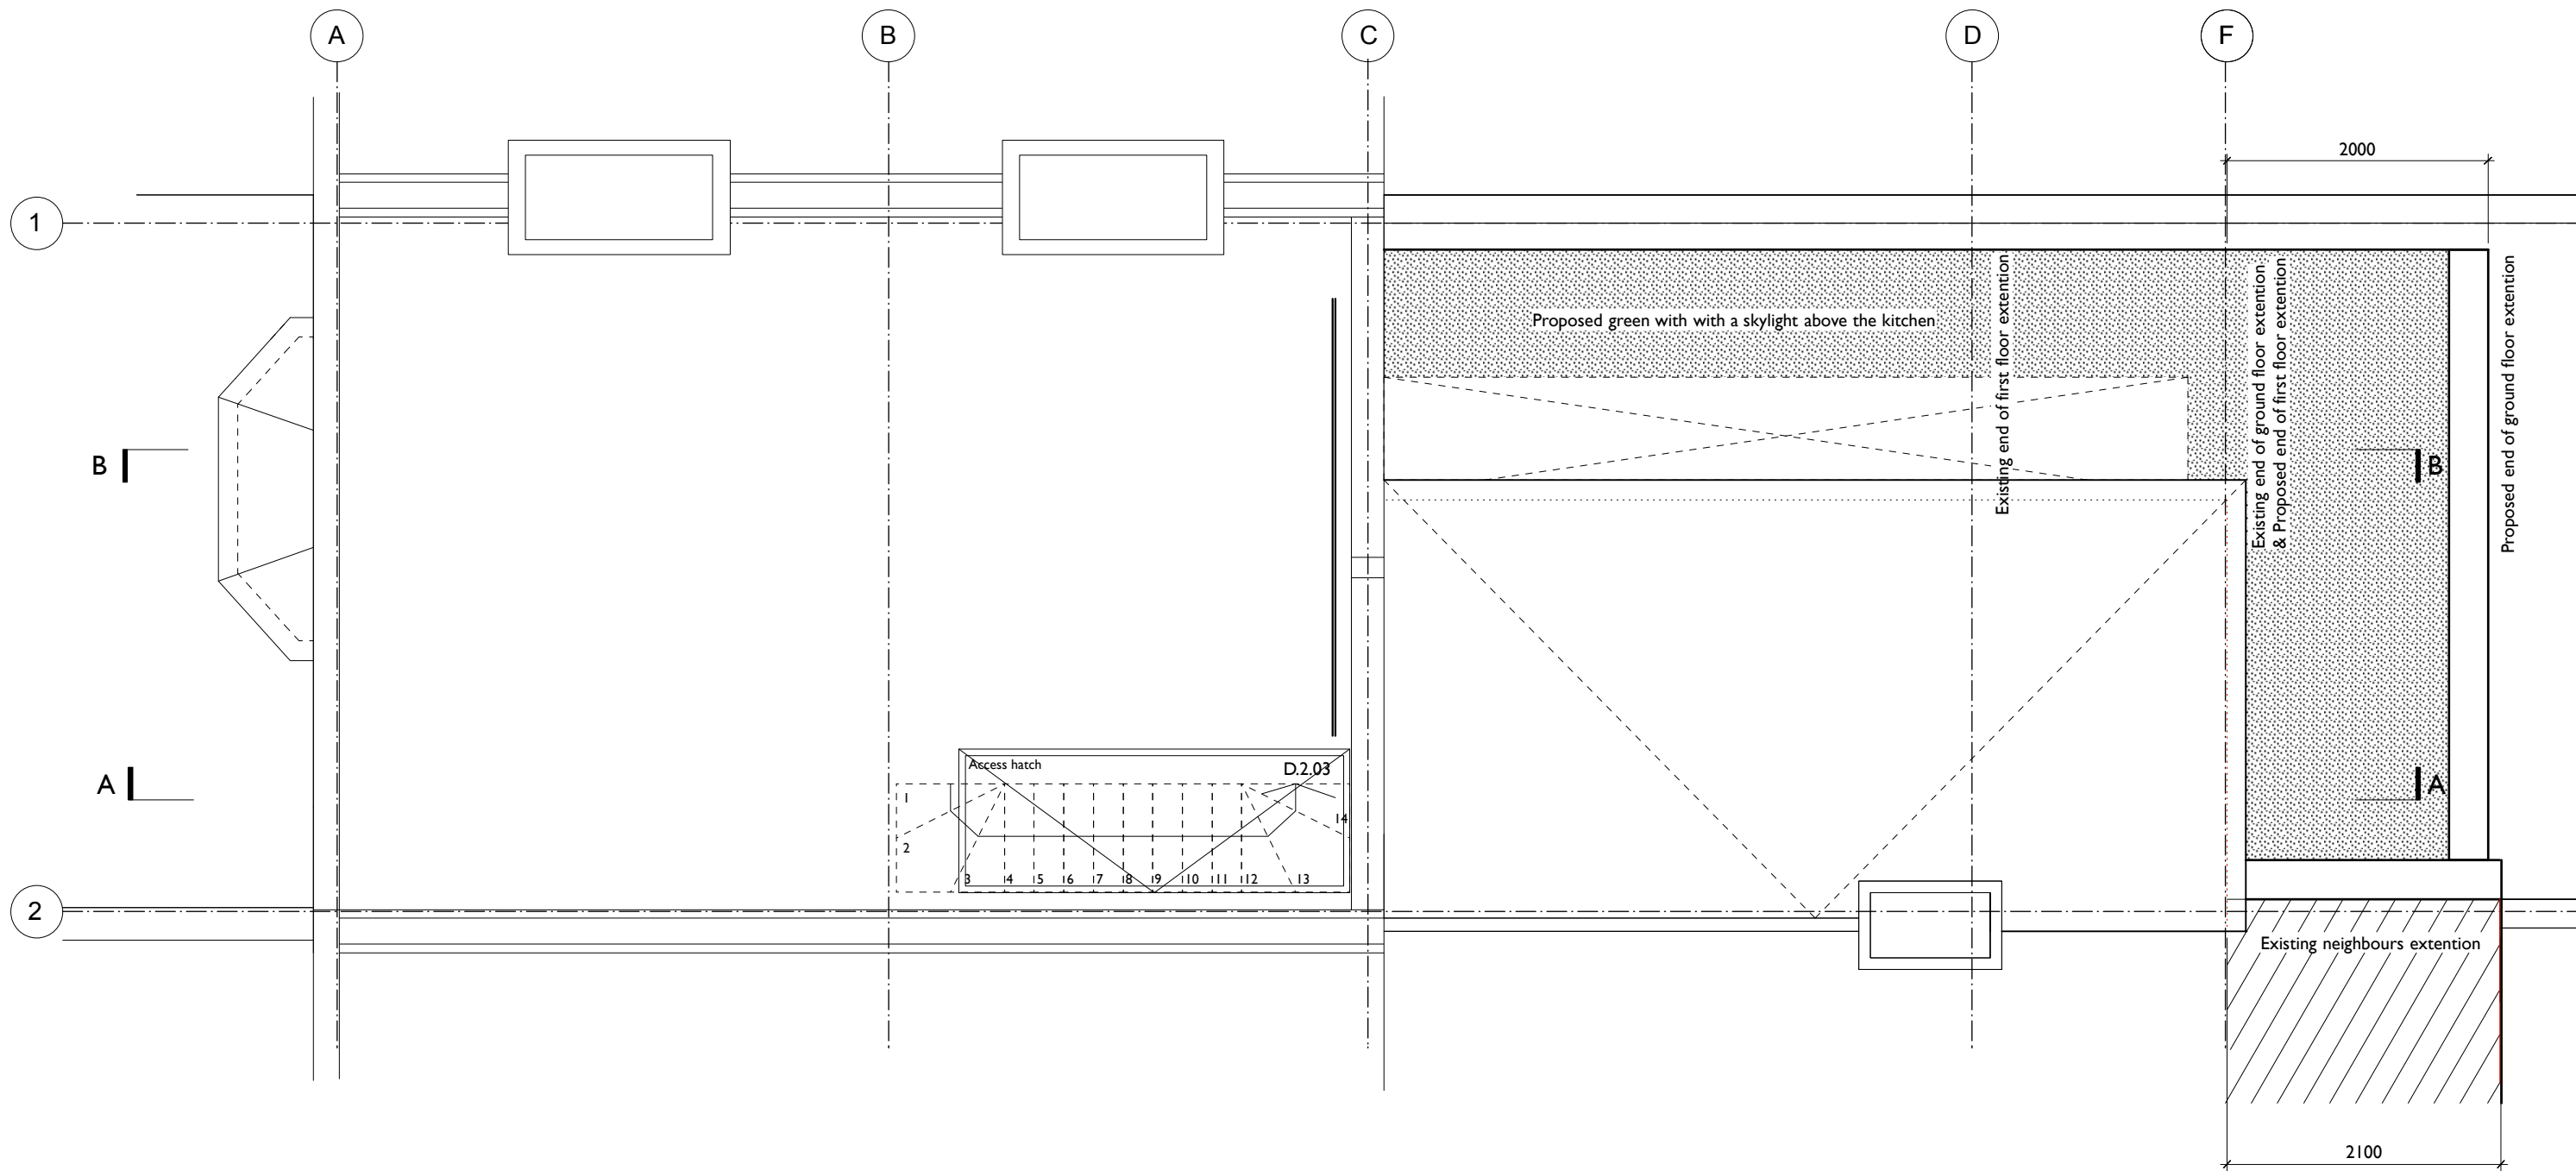



MARTINS CAMISULI Unit 1, 2A Oakford Road, London NW5 1AH Tel 020 7267 86 22

JOB TITLE: Countess Rd 44
DRWG TITLE: Proposed Roof Floor GA
DRWG NO: MC/153(02)_04
SCALE: 1:50
DATE: September 2016

REVISION:

DESIGN DRAWING FOR INFORMATION ONLY, AND IS NOT TO BE CONSTRUCTED FROM.
ALL DIMENSIONS TO BE CHECKED ON SITE. THIS DRAWING IS COPYRIGHT

 

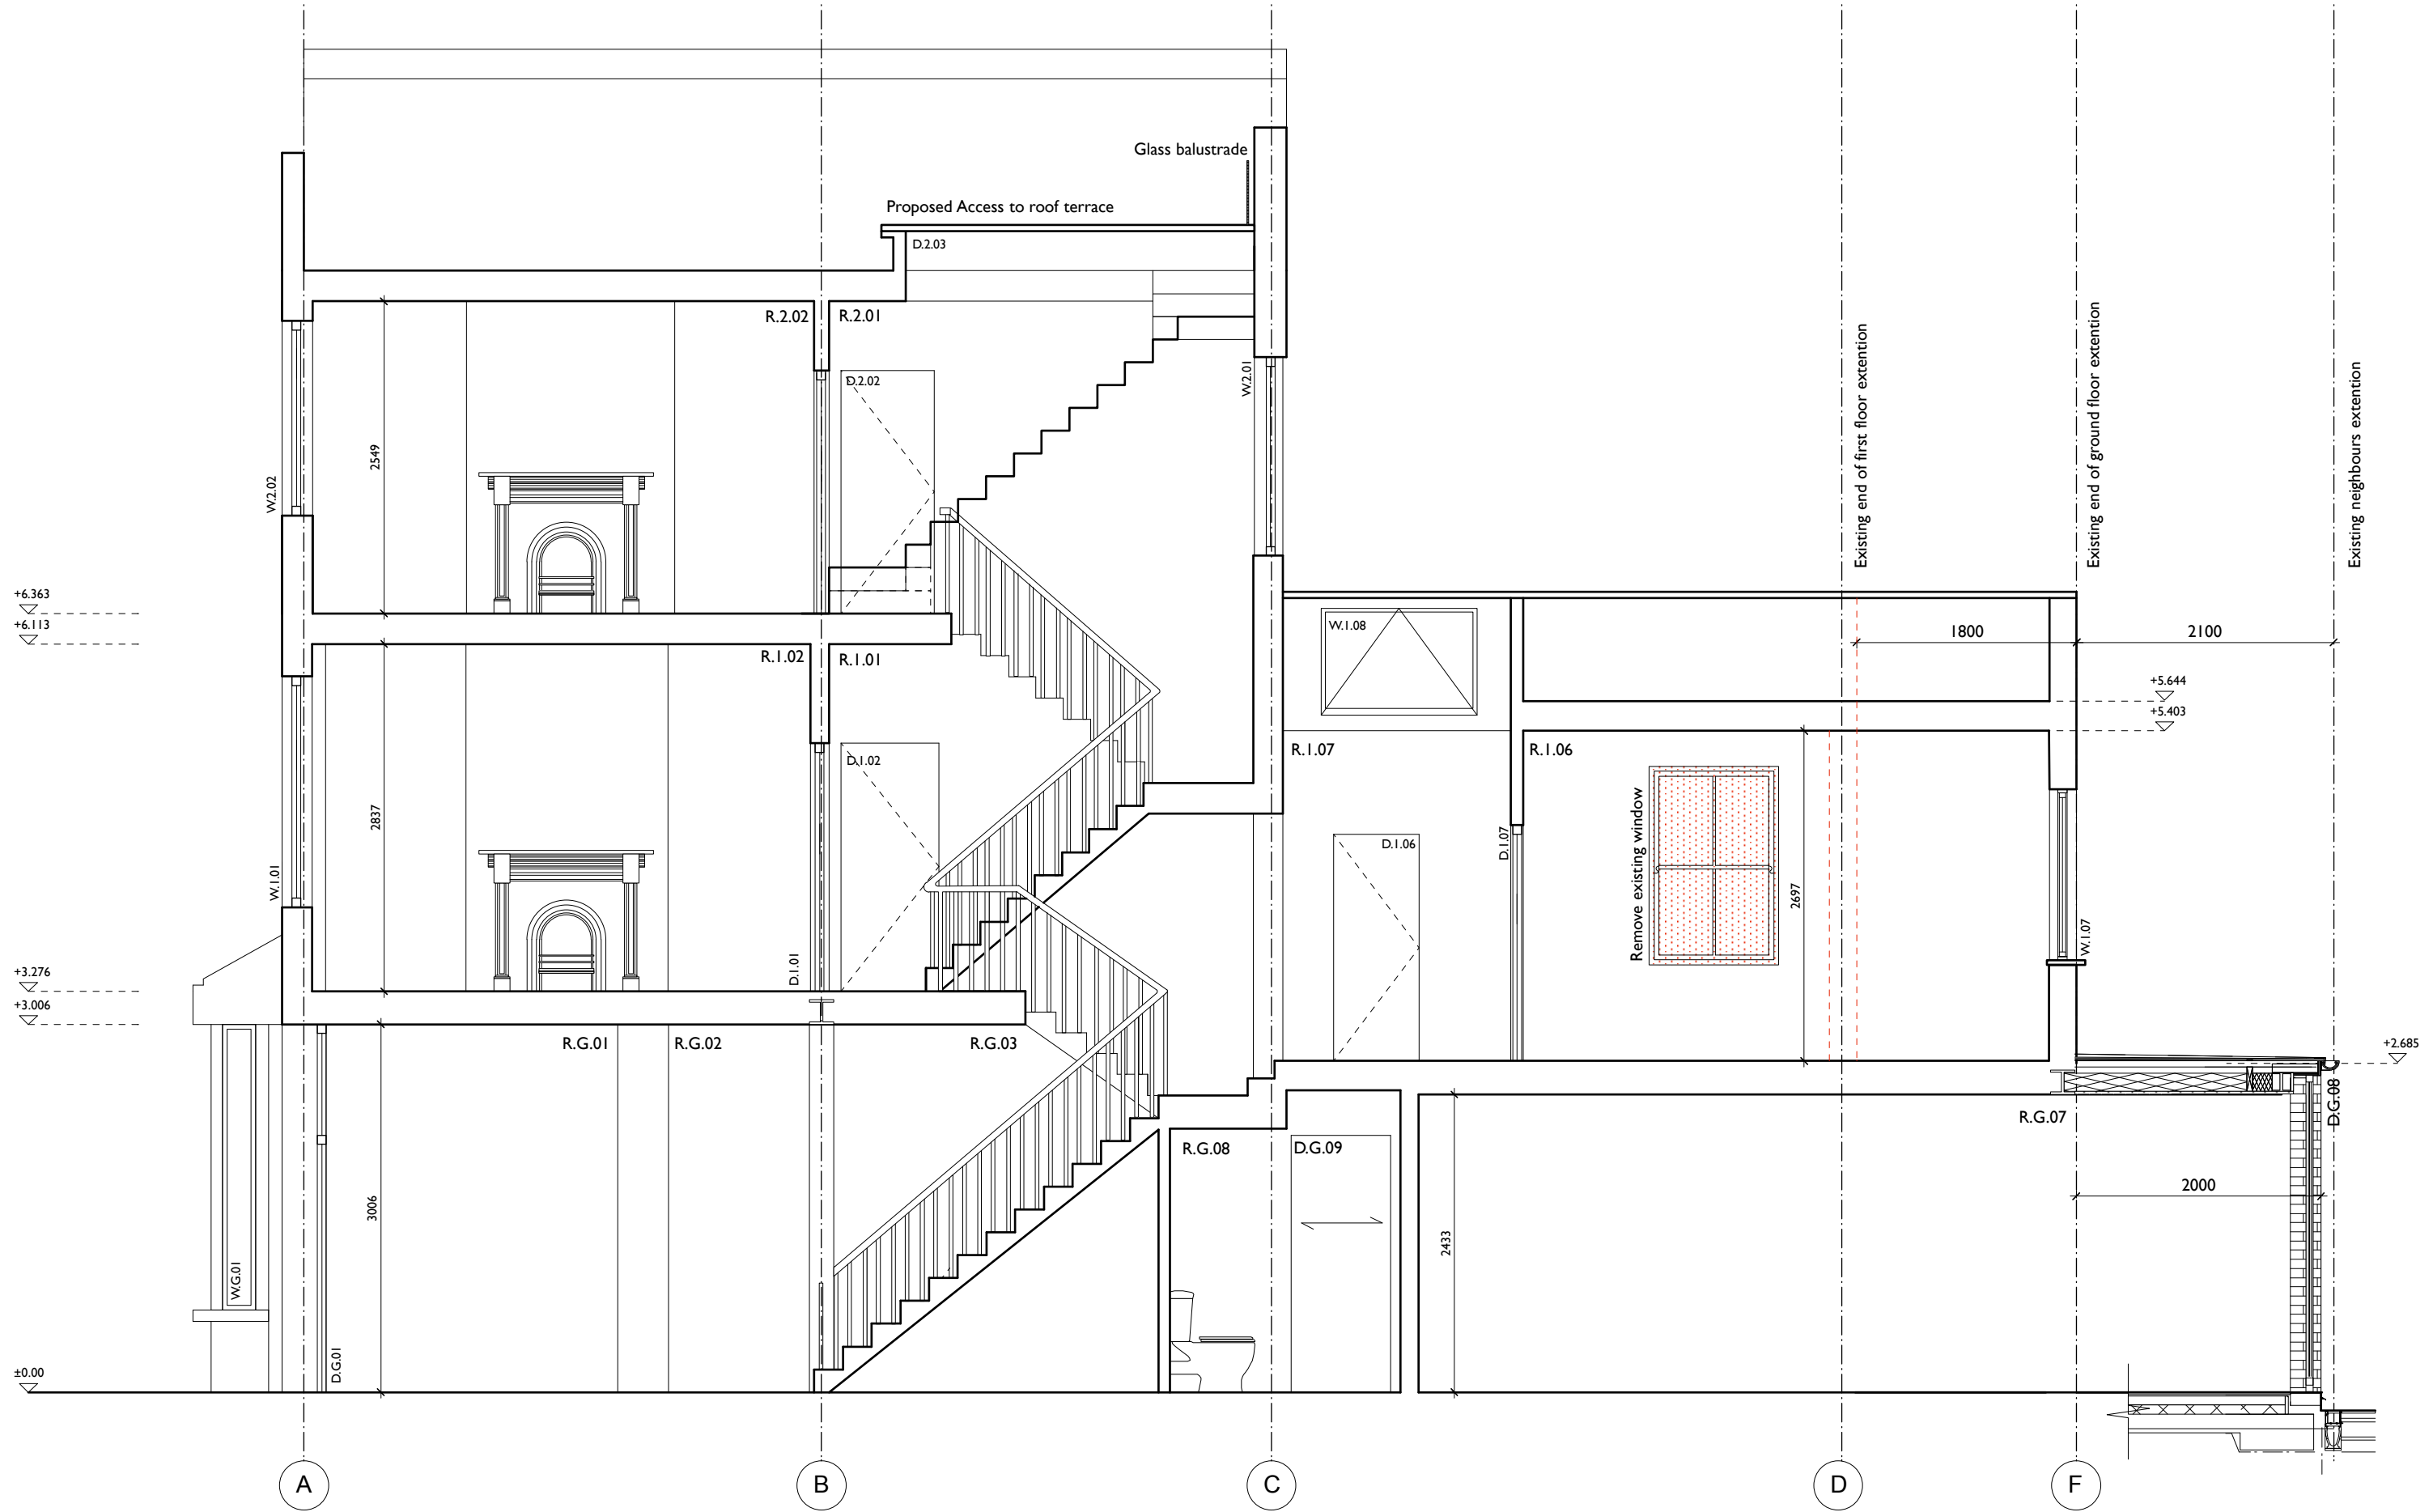


MARTINS CAMISULI Unit 1, 2A Oakford Road, London NW5 1AH Tel 020 7267 86 22

JOB TITLE: Countess Rd 44
DRWG TITLE: Proposed Section A
DRWG NO: MC/153(02)_05
SCALE: 1:50
DATE: September 2016


REVISION:

**DESIGN DRAWING FOR INFORMATION ONLY, AND IS NOT TO BE CONSTRUCTED FROM.
ALL DIMENSIONS TO BE CHECKED ON SITE. THIS DRAWING IS COPYRIGHT**

Scale bar

 


Proposed Section A

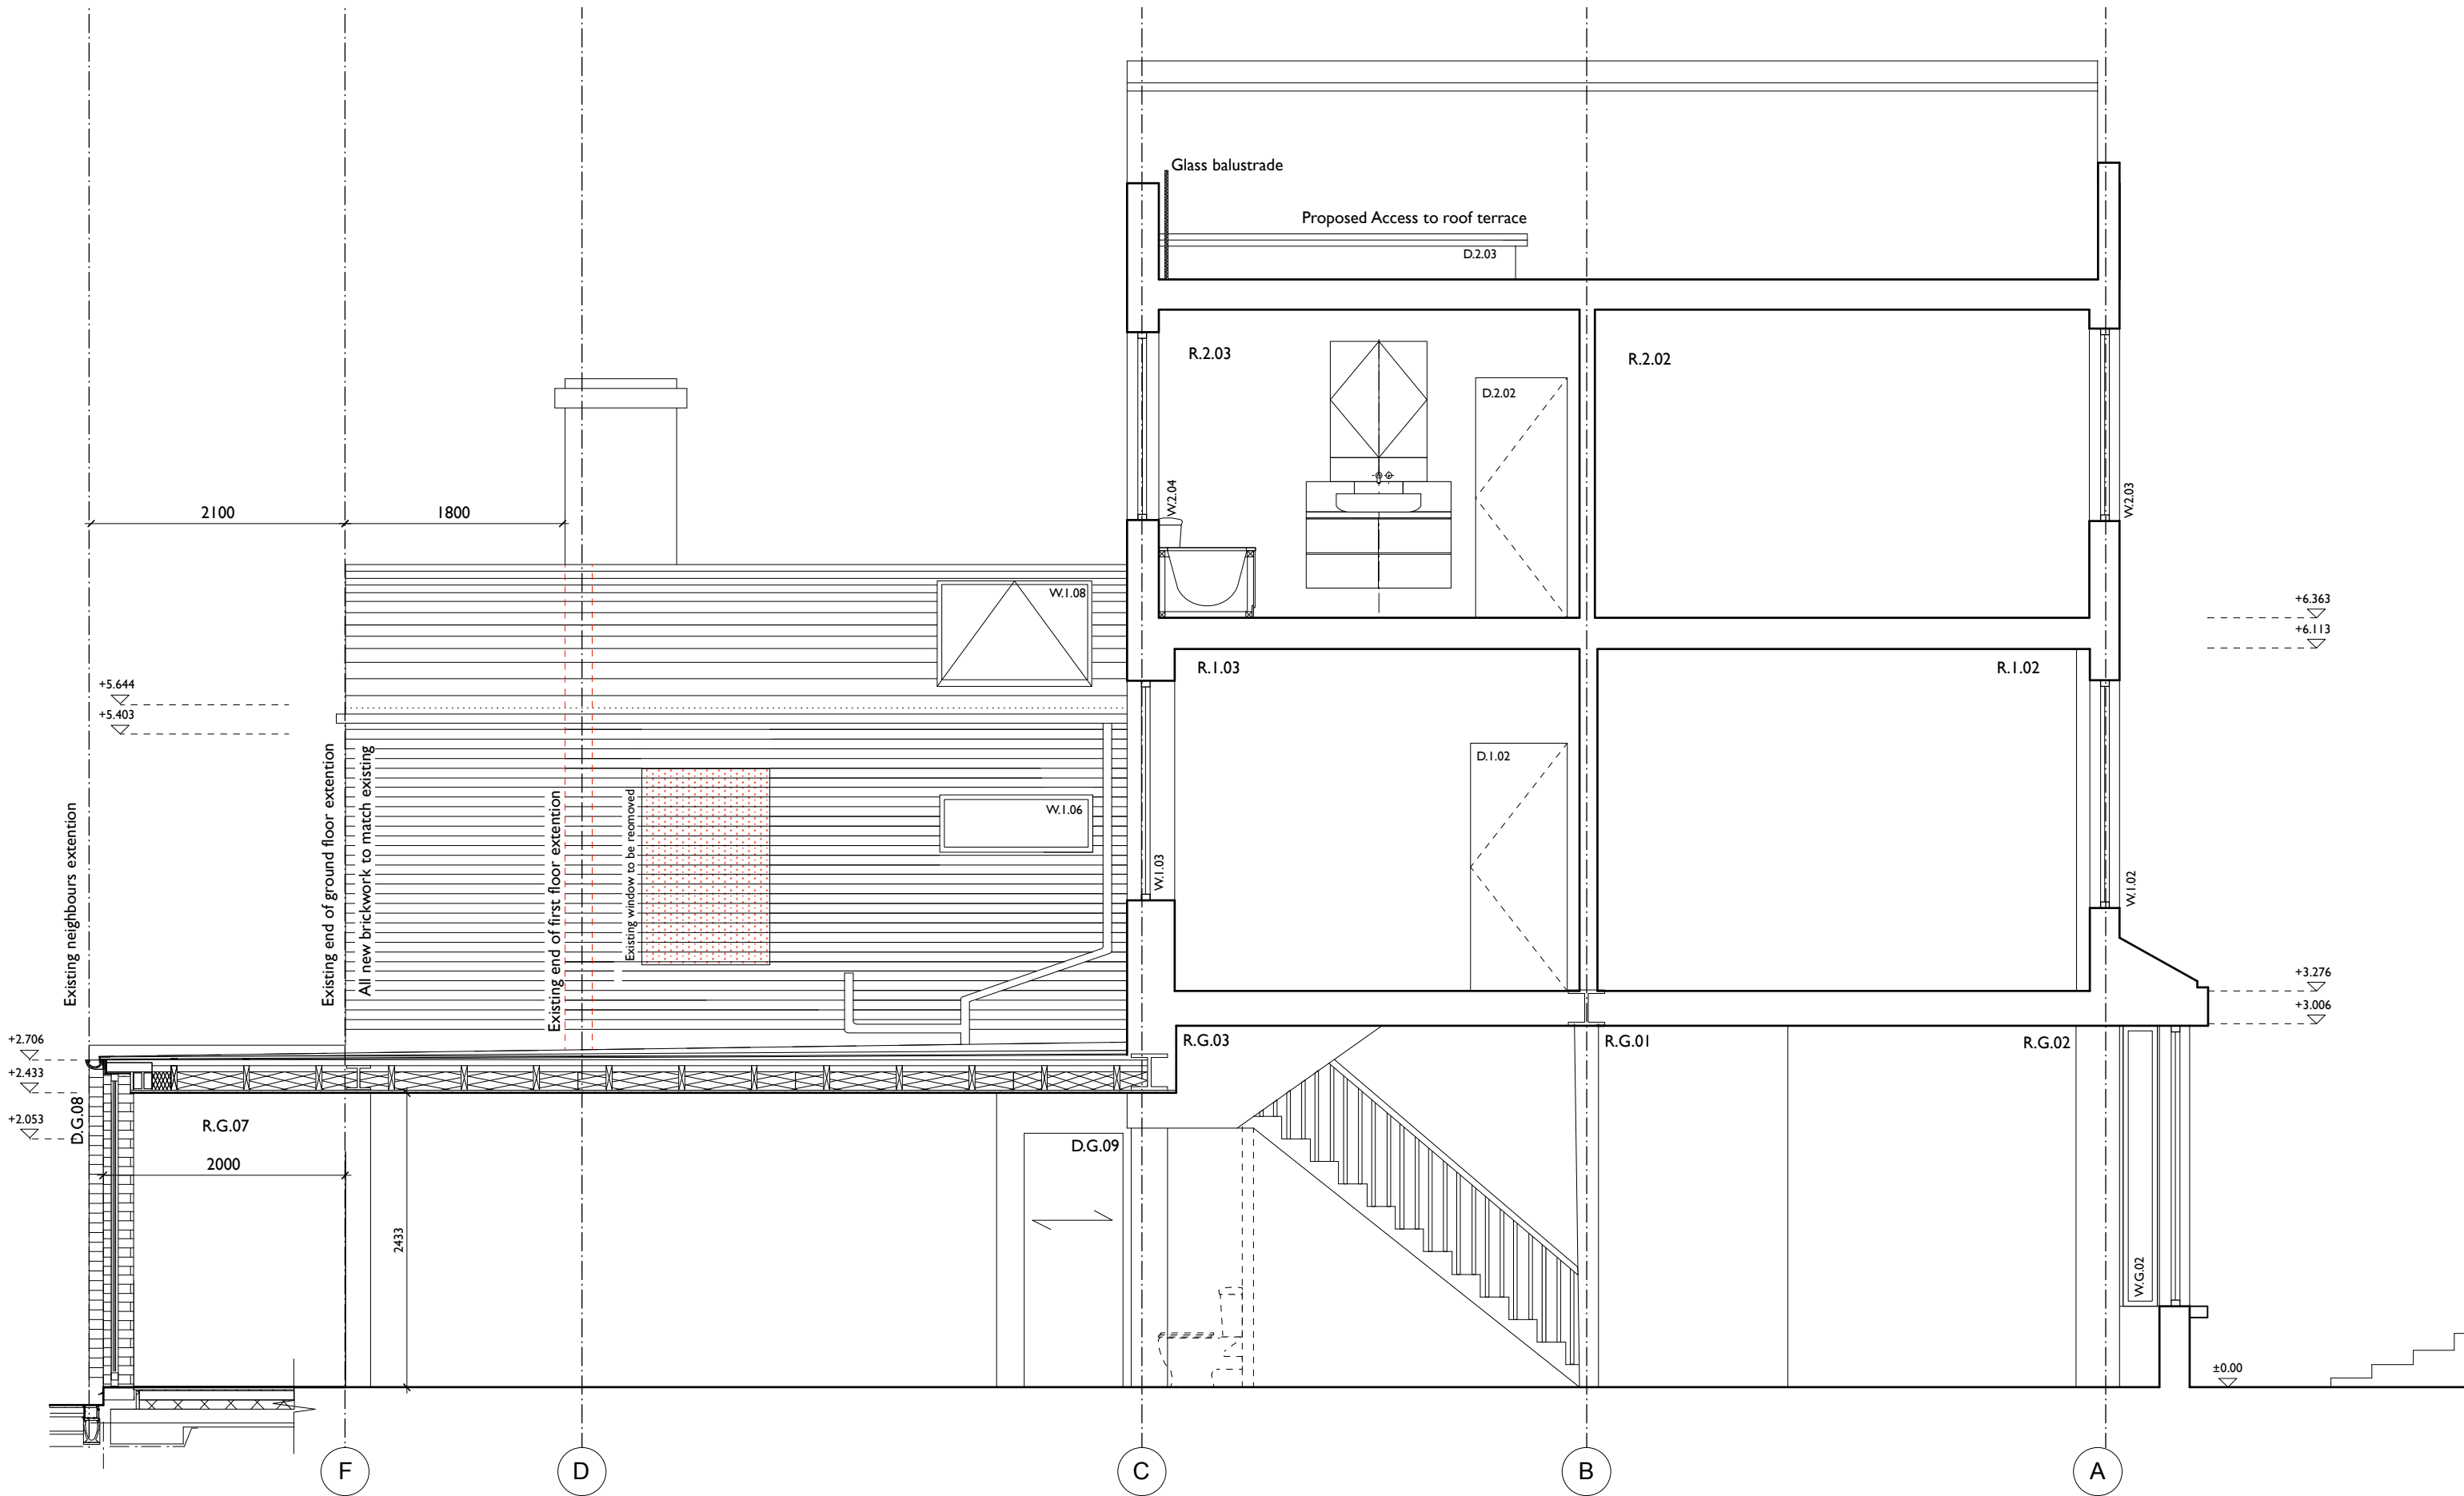


MARTINS CAMISULI Unit 1, 2A Oakford Road, London NW5 1AH Tel 020 7267 86 22

JOB TITLE: Countess Rd 44
DRWG TITLE: Proposed Section B
DRWG NO: MC/153(02)_6
SCALE: 1:50
DATE: September 2016


DESIGN DRAWING FOR INFORMATION ONLY, AND IS NOT TO BE CONSTRUCTED FROM.
ALL DIMENSIONS TO BE CHECKED ON SITE. THIS DRAWING IS COPYRIGHT

 

Proposed Section B

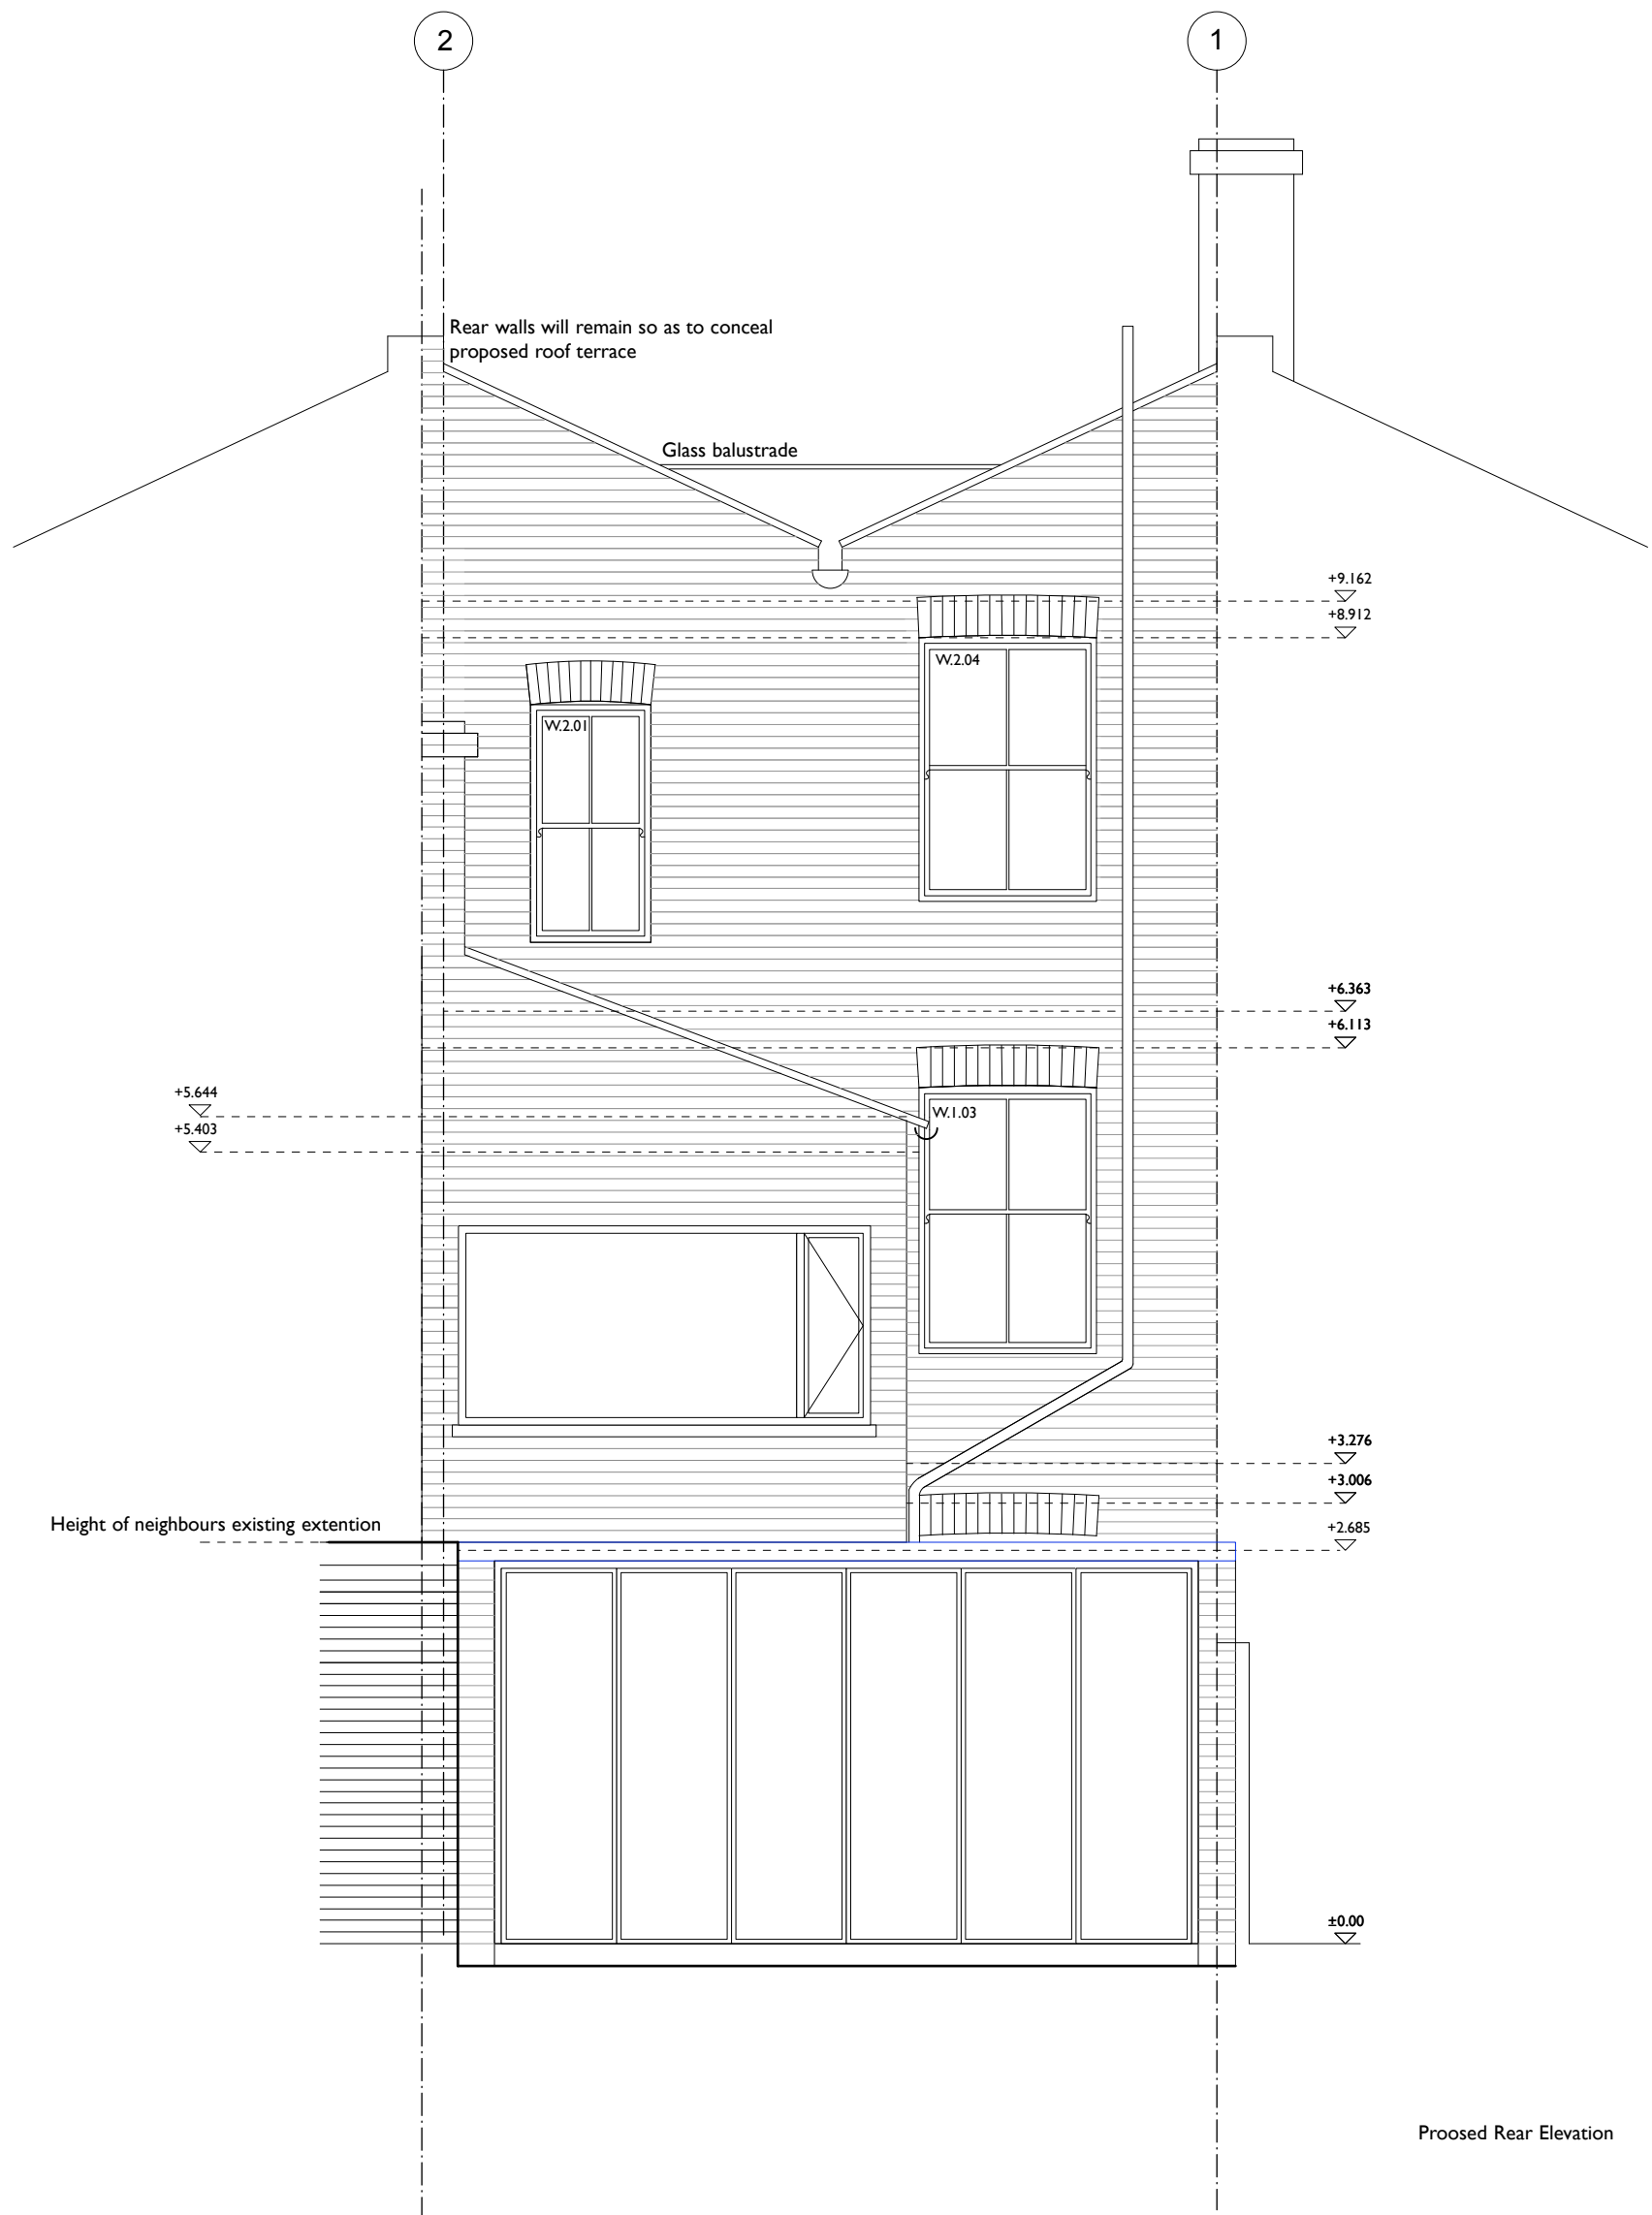

Scale bar

 

MARTINS CAMISULI Unit I, 2A Oakford Road, London NW5 1AH Tel 020 7267 86 22

JOB TITLE: Countess Rd 44
DRWG TITLE: Proposed Rear Elevation
DRWG NO: MC/153(02)_07
SCALE: 1:50
DATE: September 2016

REVISION:

DESIGN DRAWING FOR INFORMATION ONLY, AND IS NOT TO BE CONSTRUCTED FROM.
ALL DIMENSIONS TO BE CHECKED ON SITE. THIS DRAWING IS COPYRIGHT



Proposed Front Elevation

