


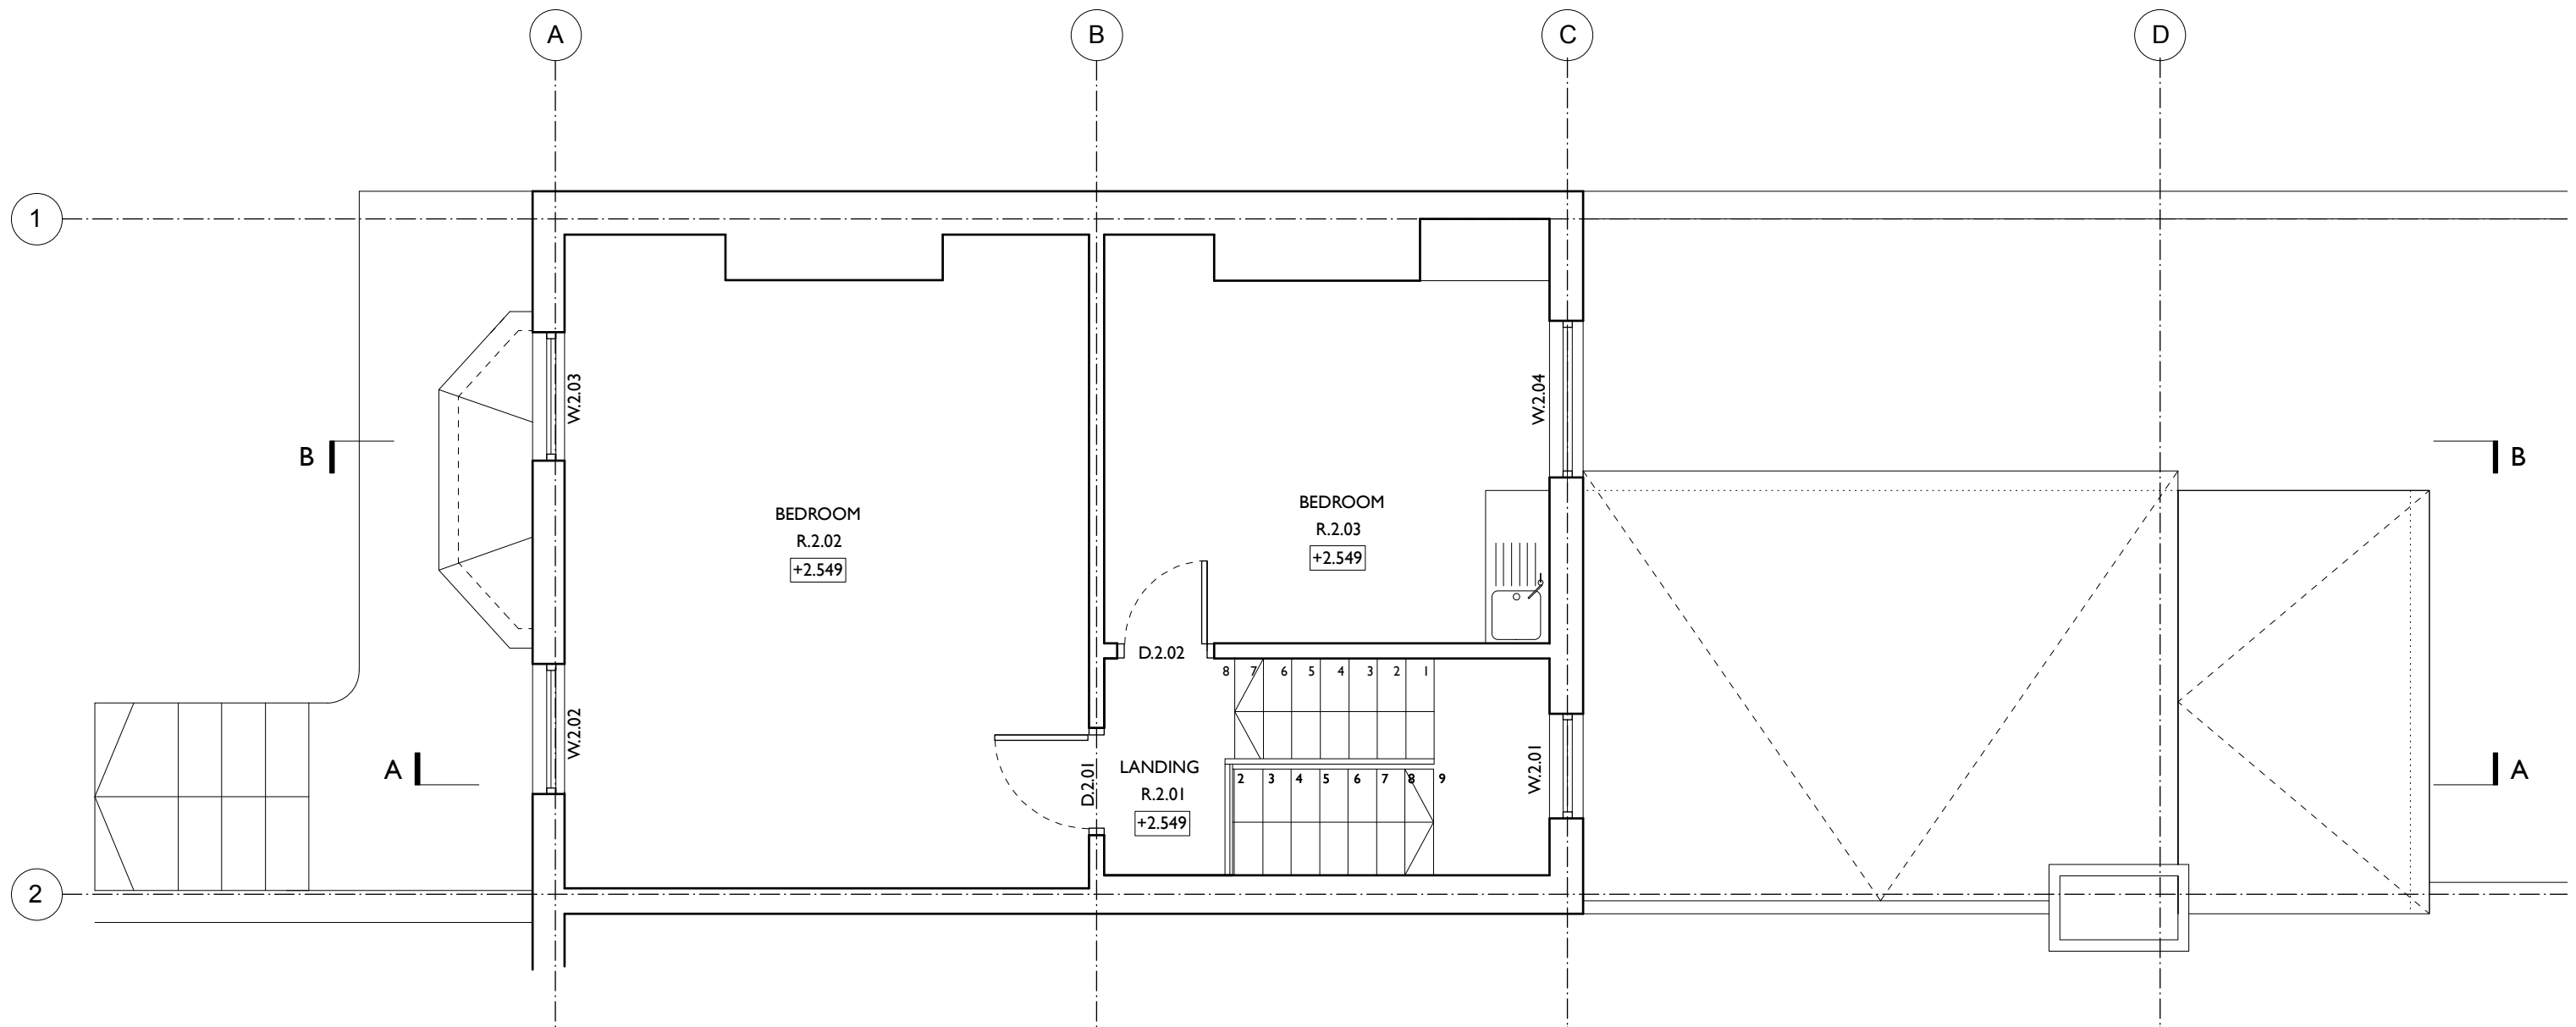

Existing Second Floor Plan

MARTINS CAMISULI Unit I, 2A Oakford Road, London NW5 1AH Tel 020 7267 86 22 WWW.martinscamisuli.co.uk

JOB TITLE: Countess Rd 44
DRWG TITLE: Existing Second Floor GA
DRWG NO: MC/153(01)_06
SCALE: 1:50
DATE: August 2016

REVISION:

DESIGN DRAWING FOR INFORMATION ONLY, AND IS NOT TO BE CONSTRUCTED FROM.
ALL DIMENSIONS TO BE CHECKED ON SITE. THIS DRAWING IS COPYRIGHT

