


- 01 Brickwork to match existing
- 02 Timber cladding to match existing
- 03 Red coloured metal cladding
- 04 White render to match existing
- 05 Grey framed windows to match existing

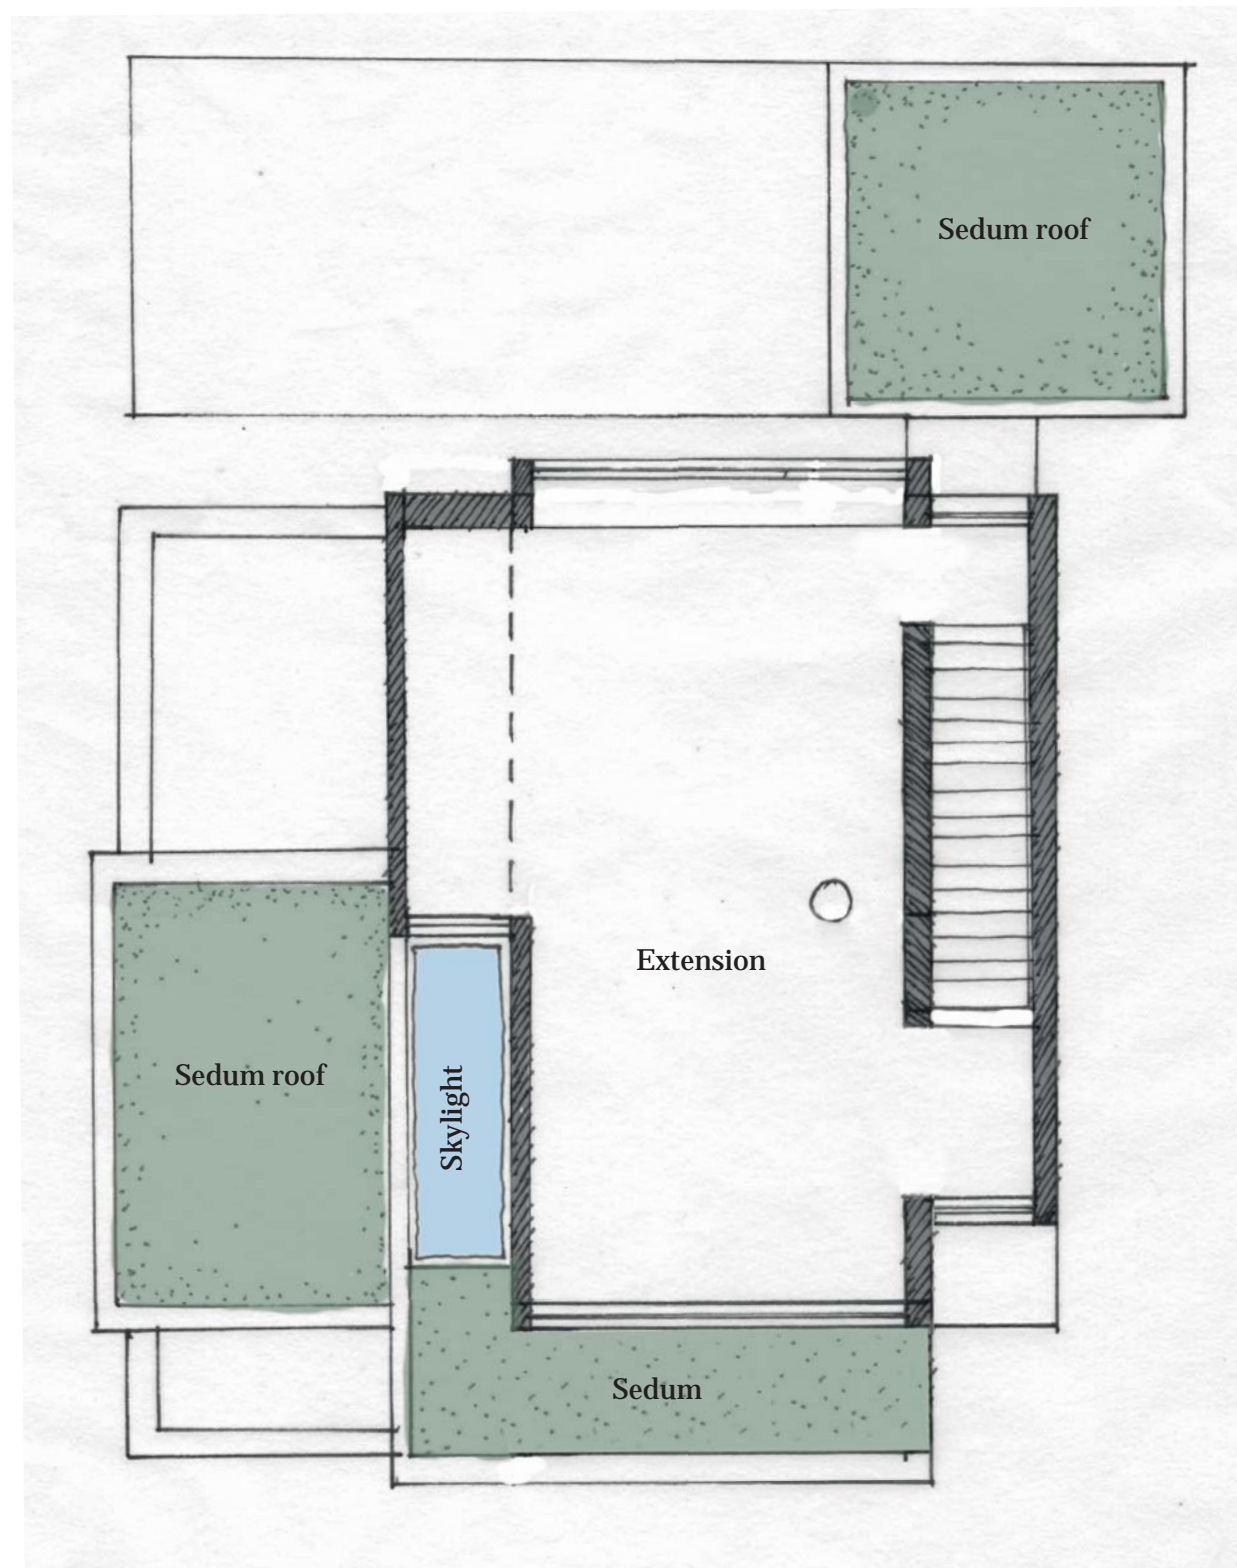


THE HOUSE, LISSENDEN GARDENS, NW5 1ND

PROPOSED SECOND FLOOR PLAN
SCALE 1: 100 at A3 and 1:50 at A1

REVISIONS		
MM/DD/YY	REMARKS	
1 14/11/16	Issued for Planning	
2 28/11/16	Roof extension reduced in size	
3 --/--/--	...	
4 --/--/--	...	
5 --/--/--	...	

A 07

- 01 Brickwork to match existing
- 02 Timber cladding to match existing
- 03 Red coloured metal cladding
- 04 White render to match existing
- 05 Grey framed windows to match existing

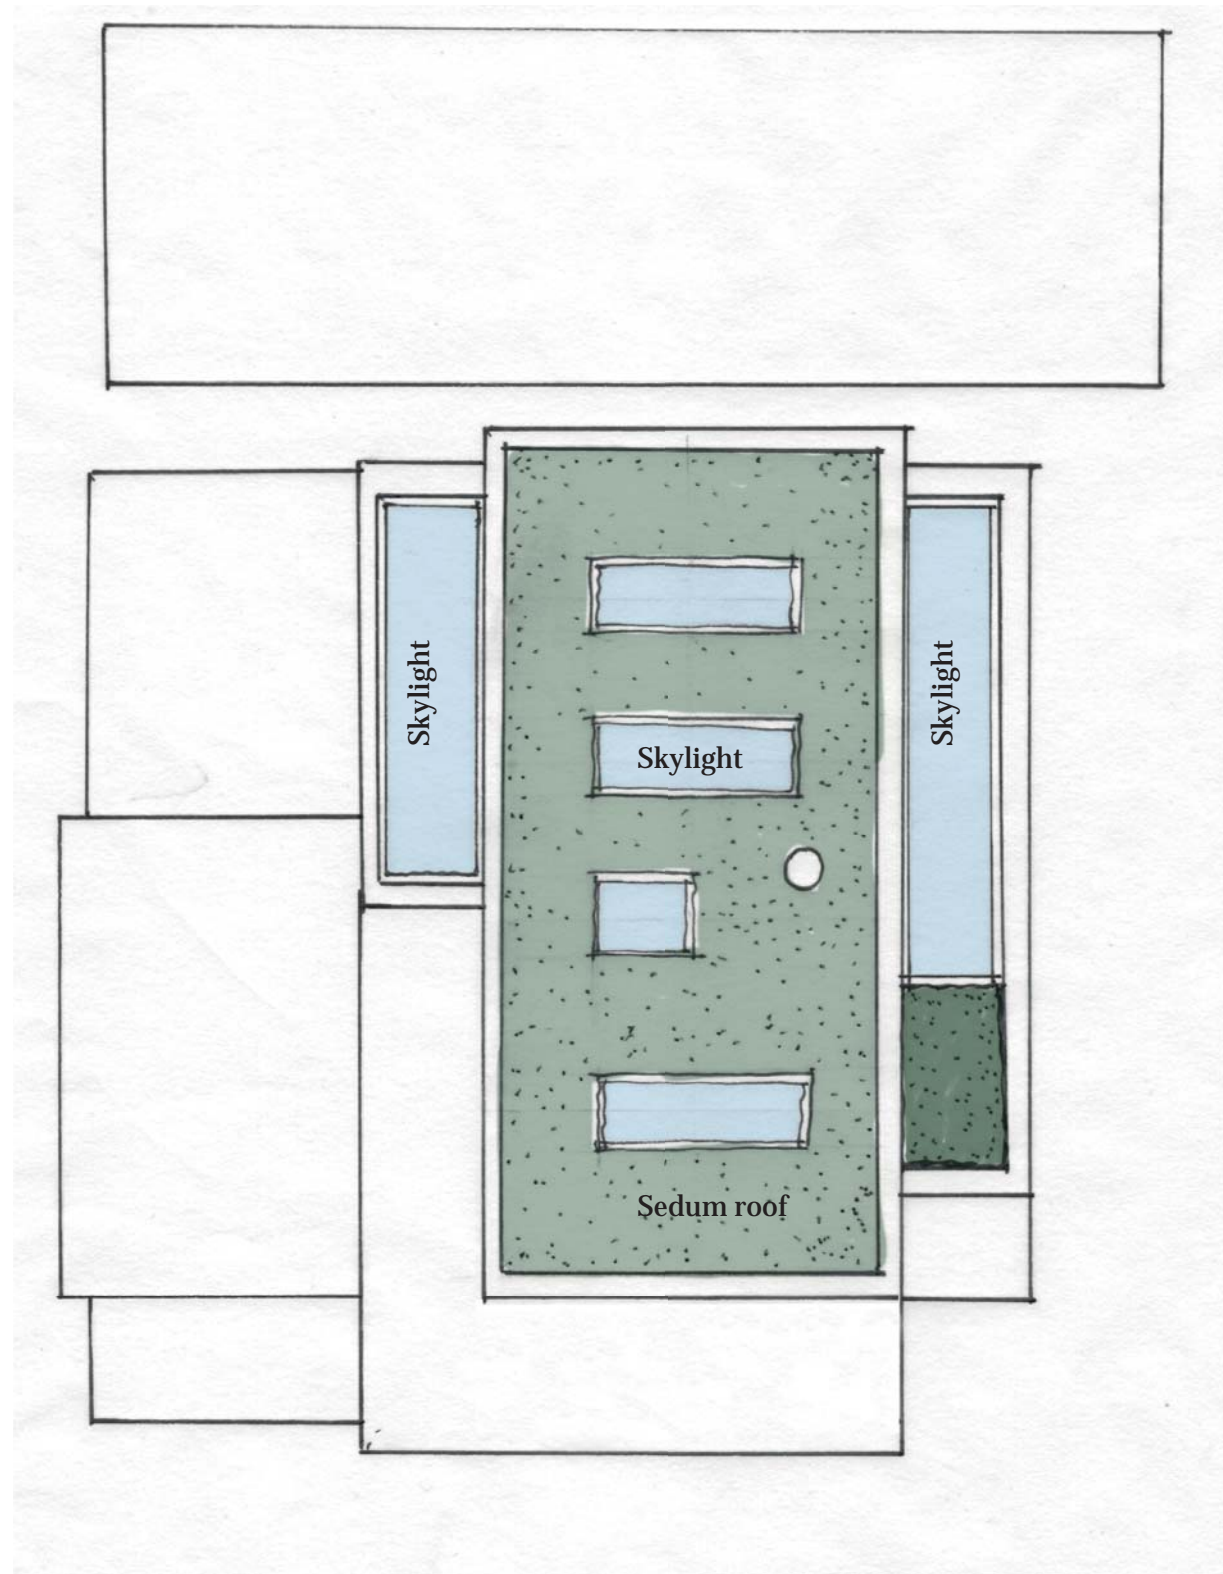

THE HOUSE, LISSENDEN GARDENS, NW5 1ND

PROPOSED ROOF PLAN
SCALE 1: 100 at A3 and 1:50 at A1

REVISIONS		
	MM/DD/YY	REMARKS
1	14/11/16	Issued for Planning
2	28/11/16	Roof extension reduced in size
3	--/--/--	...
4	--/--/--	...
5	--/--/--	...

A 08