


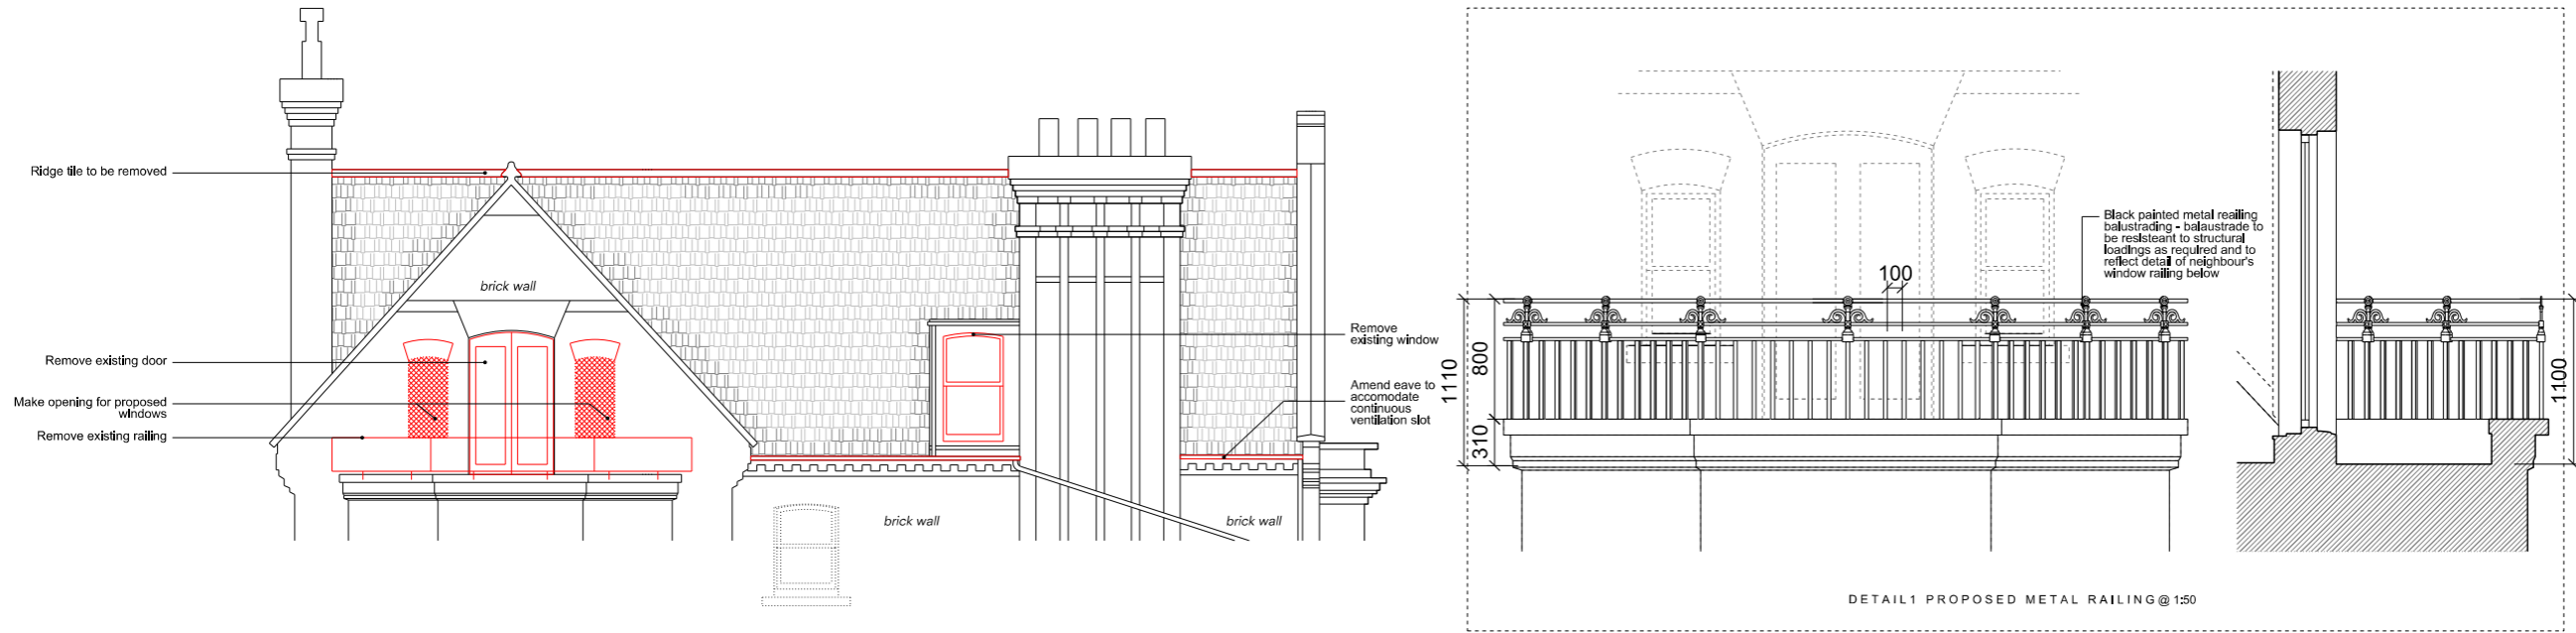





Key

-  Fabric to be demolished
-  Existing Structure
-  Proposed Structure



EXISTING EAST ELEVATION

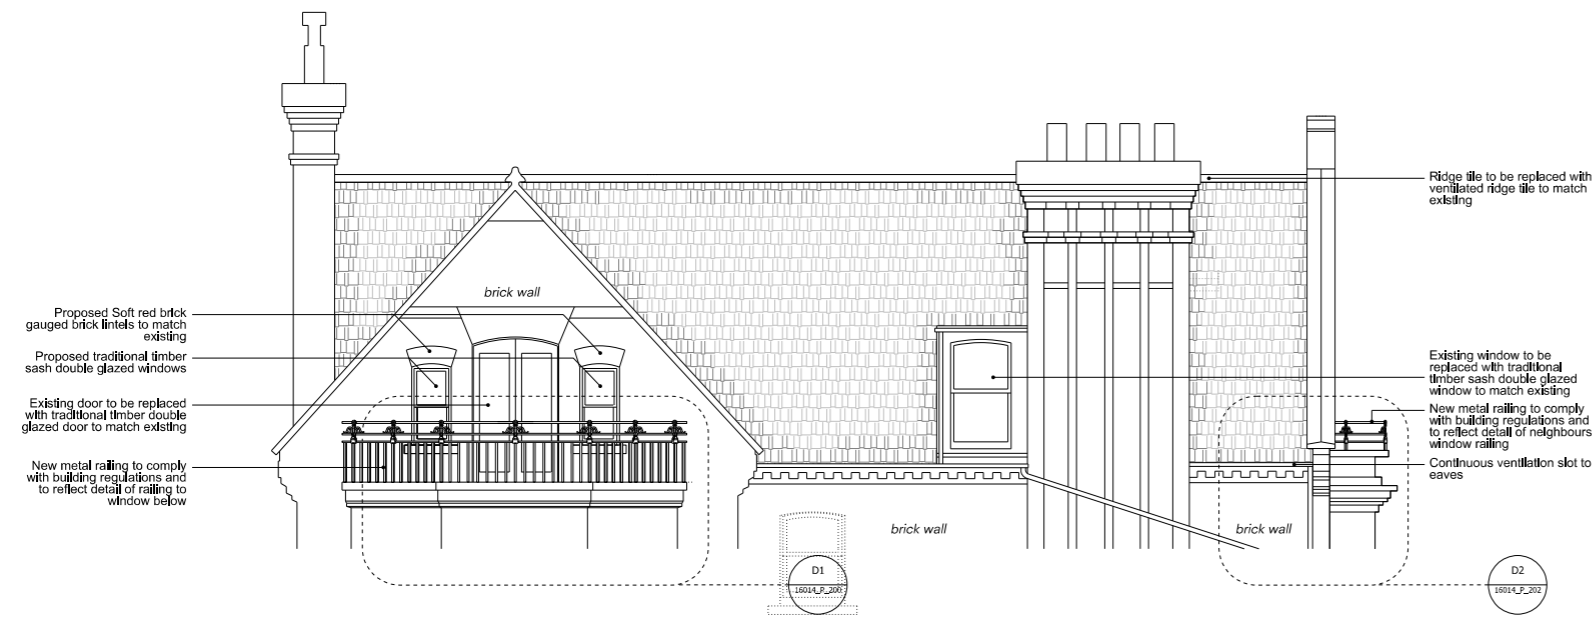

PROPOSED EAST ELEVATION

PLANNING

P2	25.11.16	For Planning
P1	27.09.16	For Planning
Rev	Date	Description

Project
 18 East Heath Road

Project No
 16014

Client
 Virginia Barry

Date
 Sep 2016

Scale
 1:100@A3 - 1:50@A1

Drawing Title:
 Existing - Proposed East Elevation

Drawing No.	16014_P_200	Rev.	P2
-------------	-------------	------	----

Drawn	Approved	Signed
GDG	BC	

cousins
cousins

125-133 Camden High Street
 London NW1 7JR
 T. 020 7482 4009
 info@cousinsandcousins.com
 www.cousinsandcousins.com