


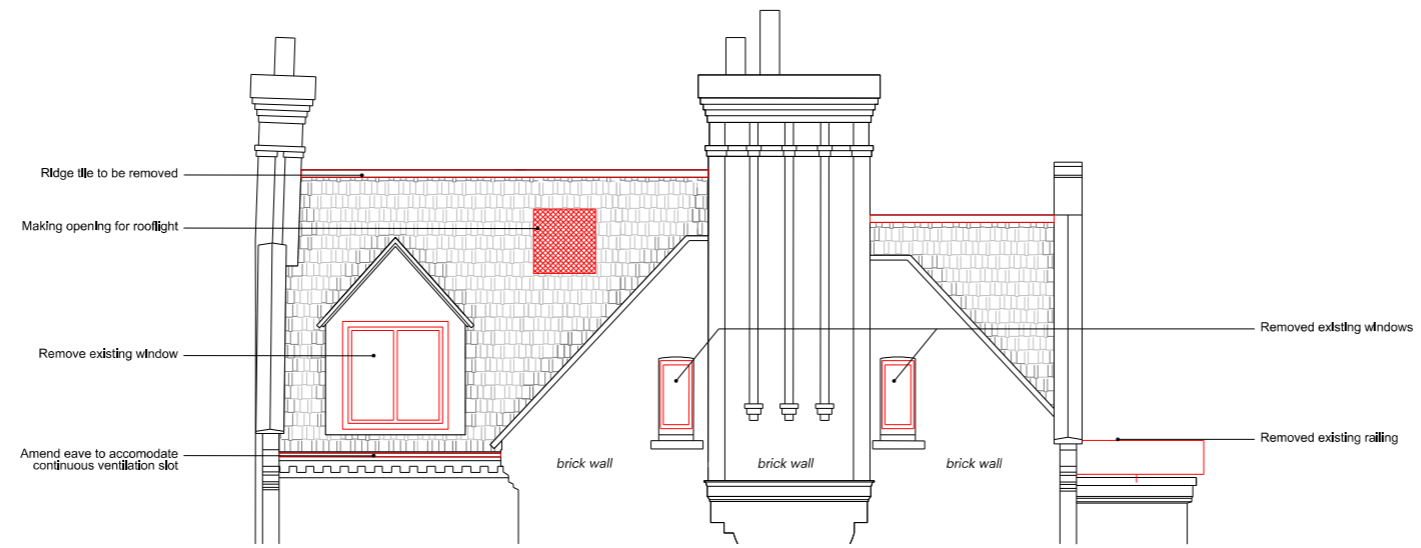


Copyright Cousins & Cousins Architects.
 No implied license exists. This drawing should not be used to calculate areas for the purposes of valuation. All dimensions be checked on site by the contractor and such dimensions to be their responsibility. Do not scale drawings.
 All work must comply with relevant British Standards and Building Regulations requirements. Drawing errors and omissions to be reported to the architect.




Key

-  Fabric to be demolished
-  Existing Structure
-  Proposed Structure



EXISTING SOUTH ELEVATION

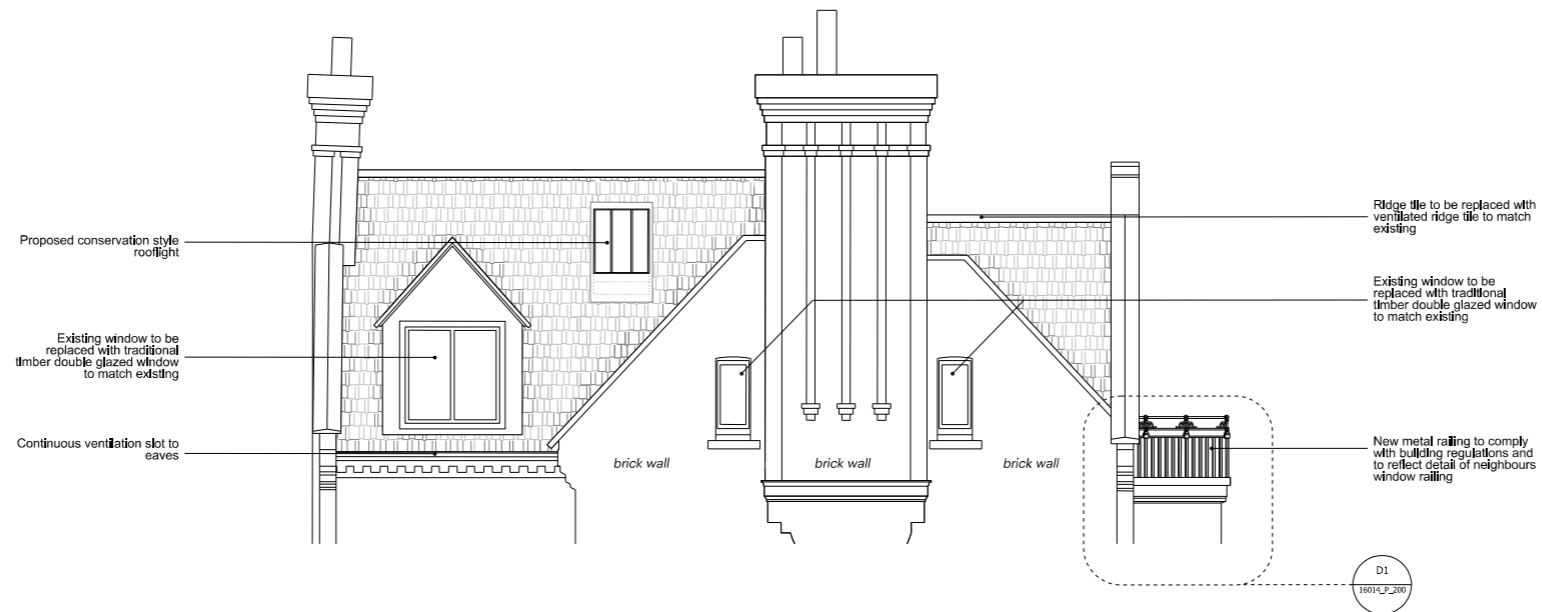

PROPOSED SOUTH ELEVATION

PLANNING

P2	25.11.16	For Planning
P1	27.09.16	For Planning
Rev	Date	Description

Project
 18 East Heath Road

Project No
 16014

Client
 Virginia Barry

Date
 Sep 2016

Scale
 1:100@A3 - 1:50@A1

Drawing Title:
 Existing - Proposed South Elevation

Drawing No.	16014_P_203	Rev.	P2
-------------	-------------	------	----

Drawn	Approved	Signed
GDG	BC	

cousins
cousins

125-133 Camden High Street
 London NW1 7JR
 T. 020 7482 4009
 info@cousinsandcousins.com
 www.cousinsandcousins.com