


EXISTING 1:100

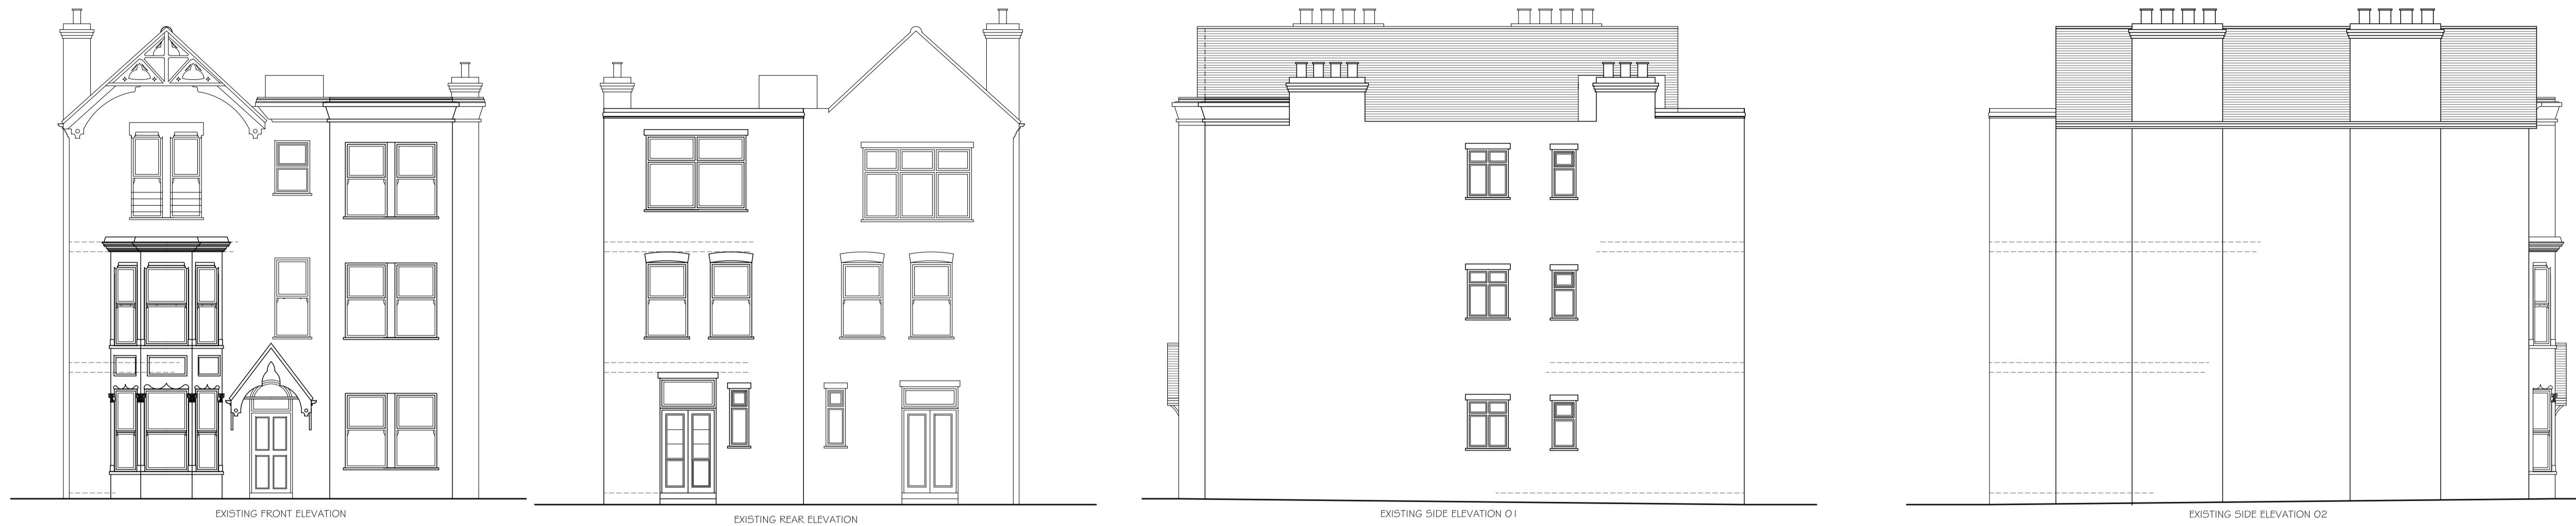


Copyright © Studio 136 Ltd


This drawing which is the property of Studio 136 Ltd is the subject of Intellectual Property Rights including copyright and design right and shall not be reproduced, copied, loaned or submitted to any other party without the written consent of Studio 136 Ltd.

Any discrepancies to be reported to Studio 136 Ltd prior to setting out or ordering of any materials.


EXISTING 1:50

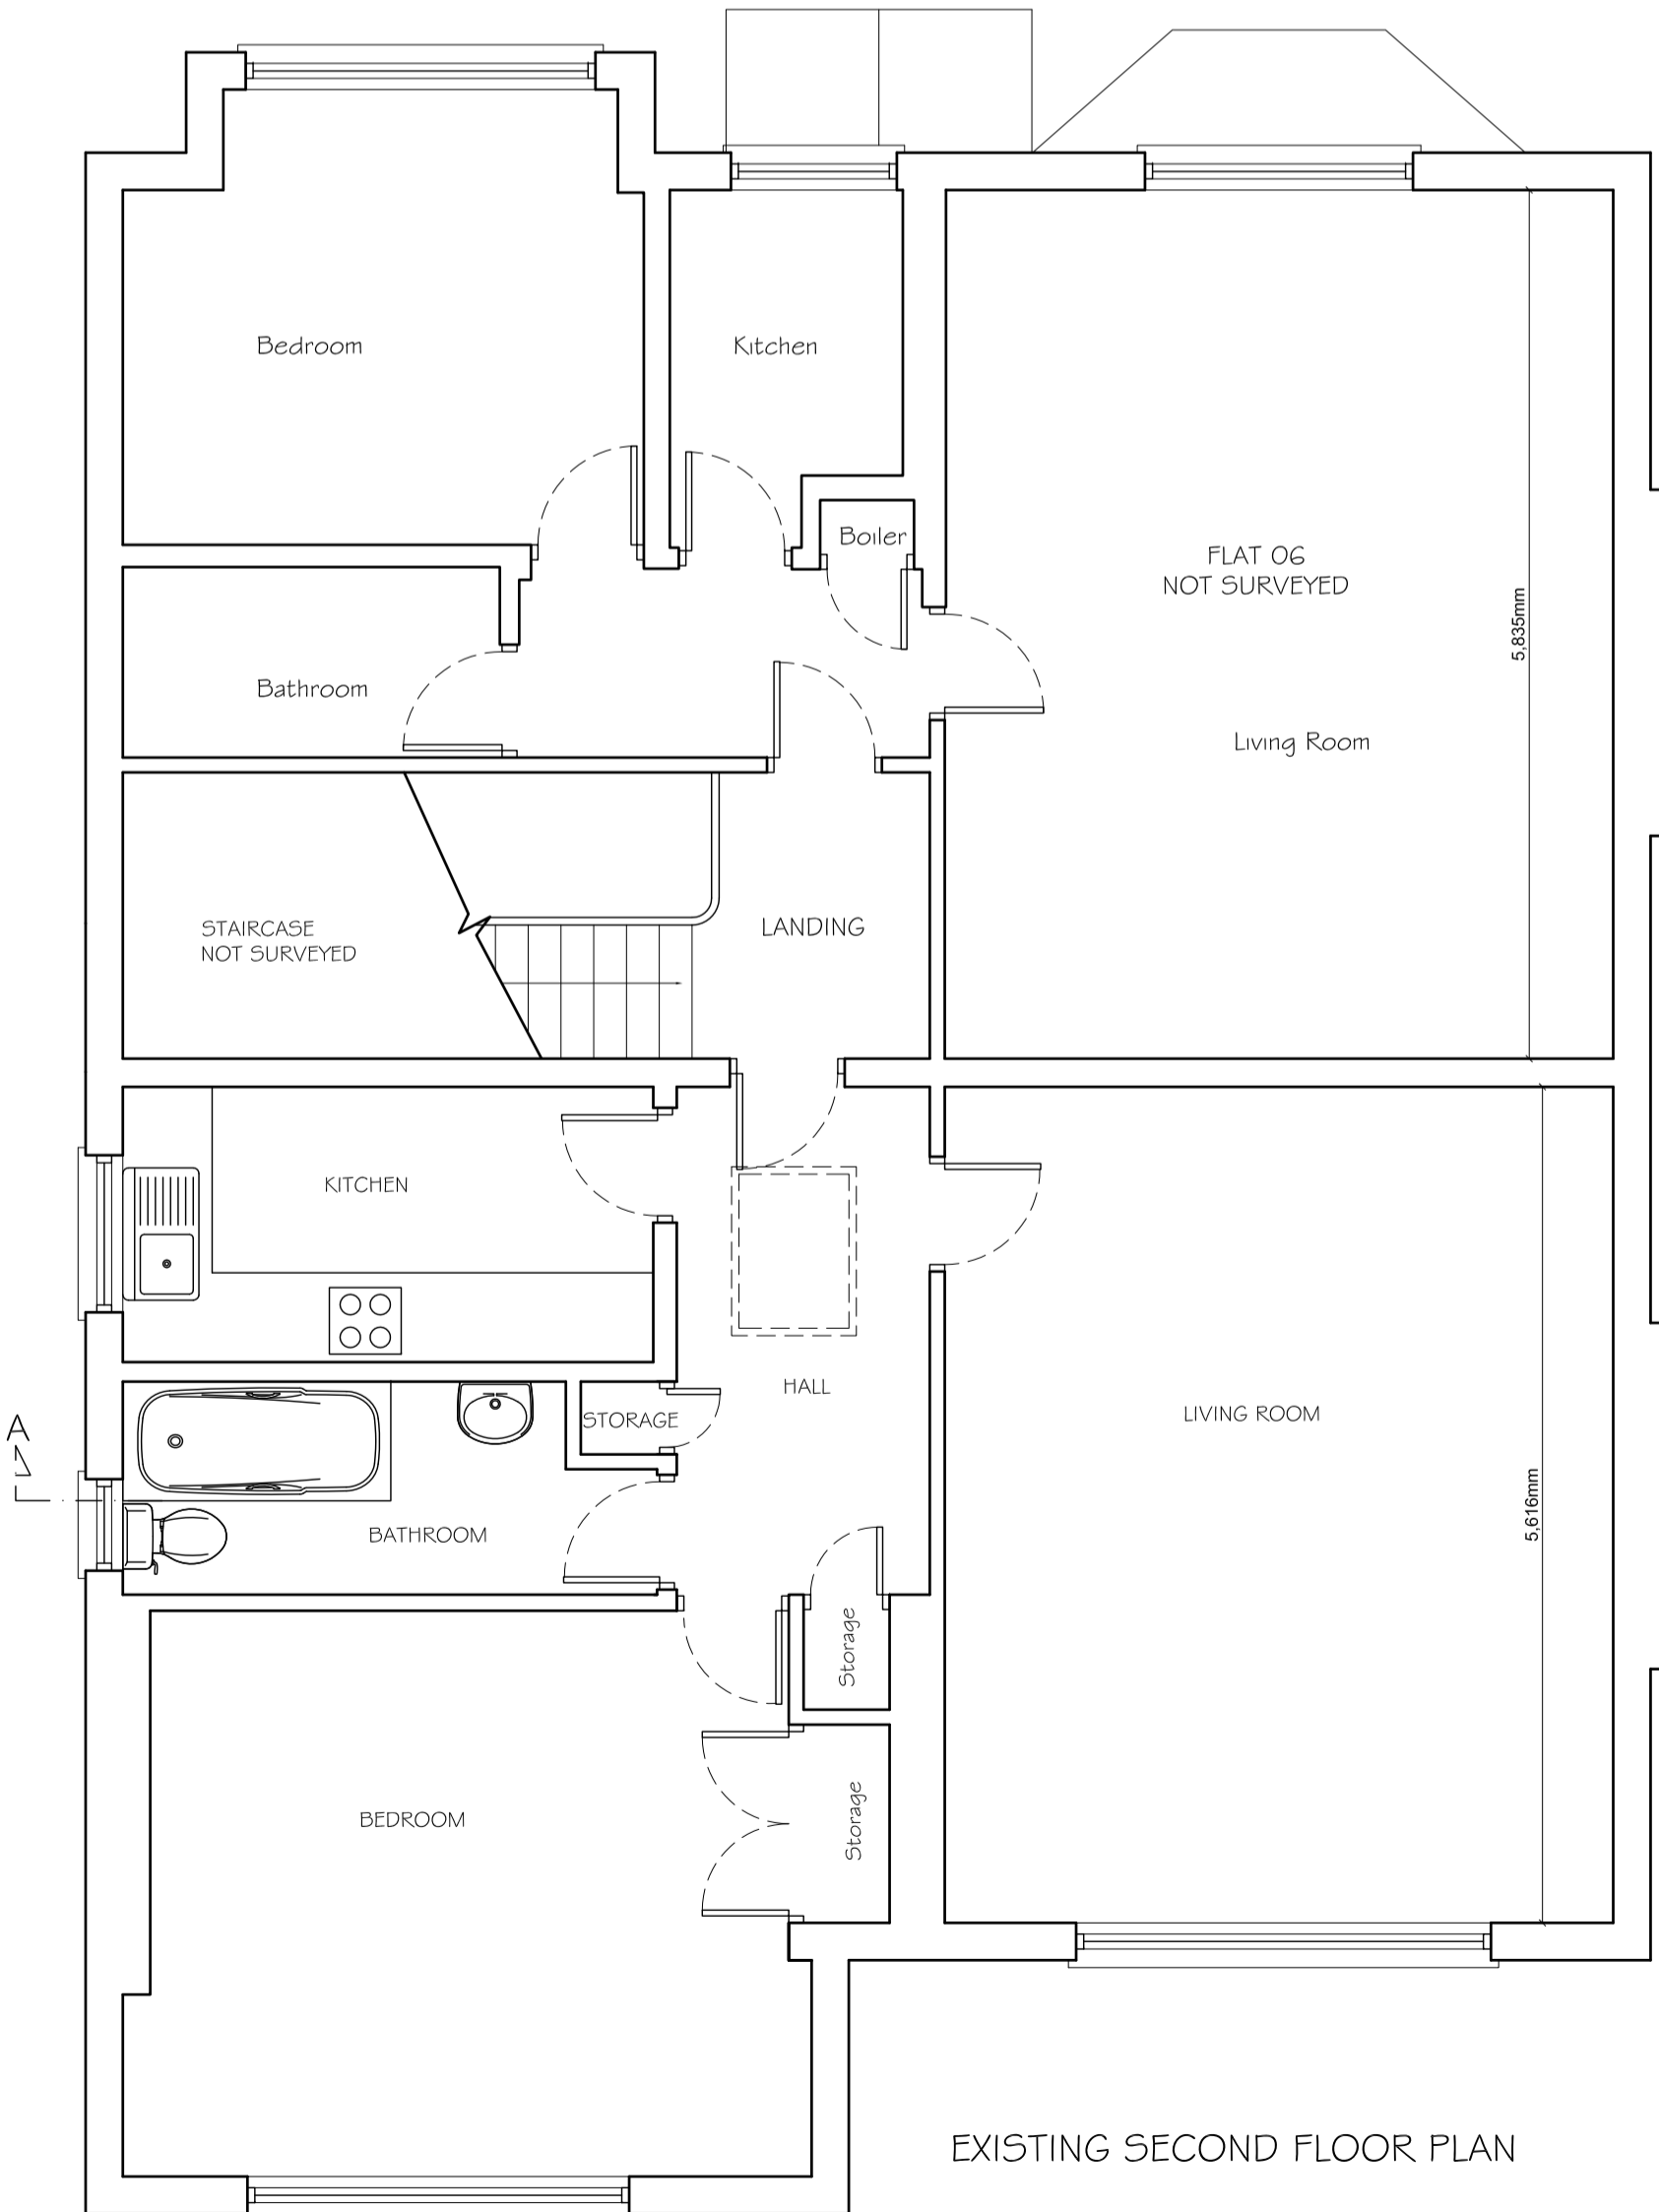

EXISTING SECOND FLOOR PLAN

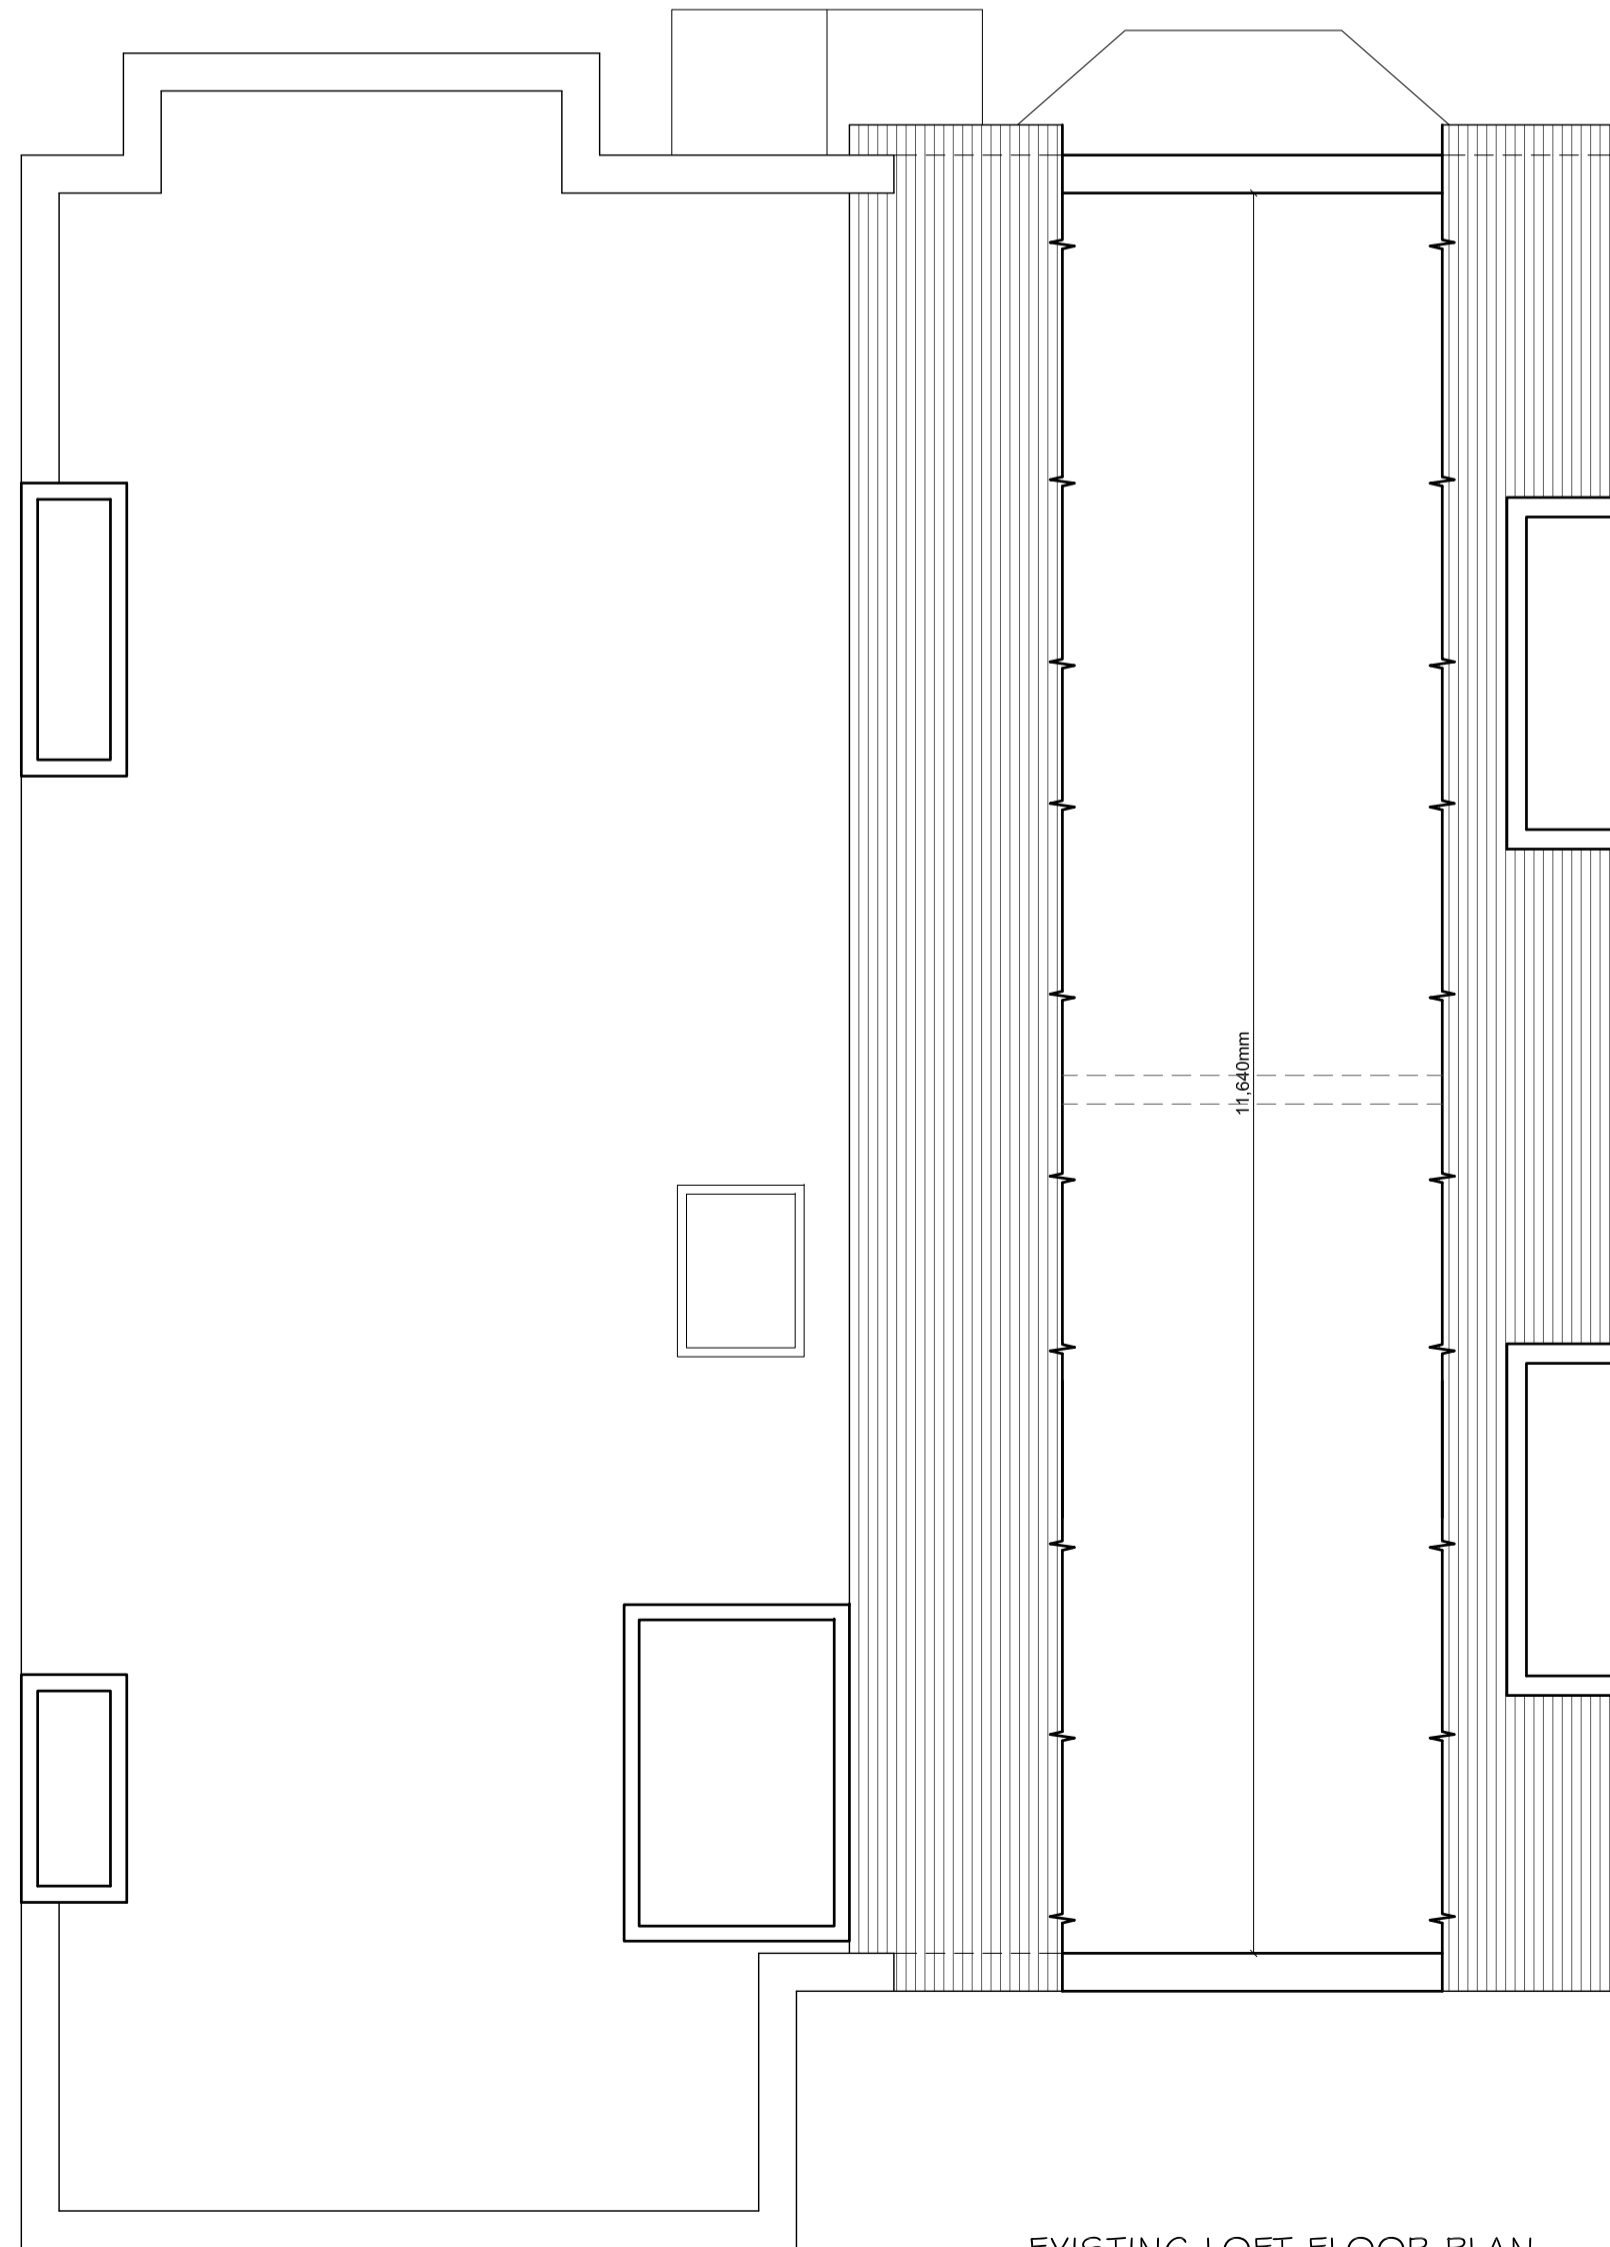

EXISTING LOFT FLOOR PLAN

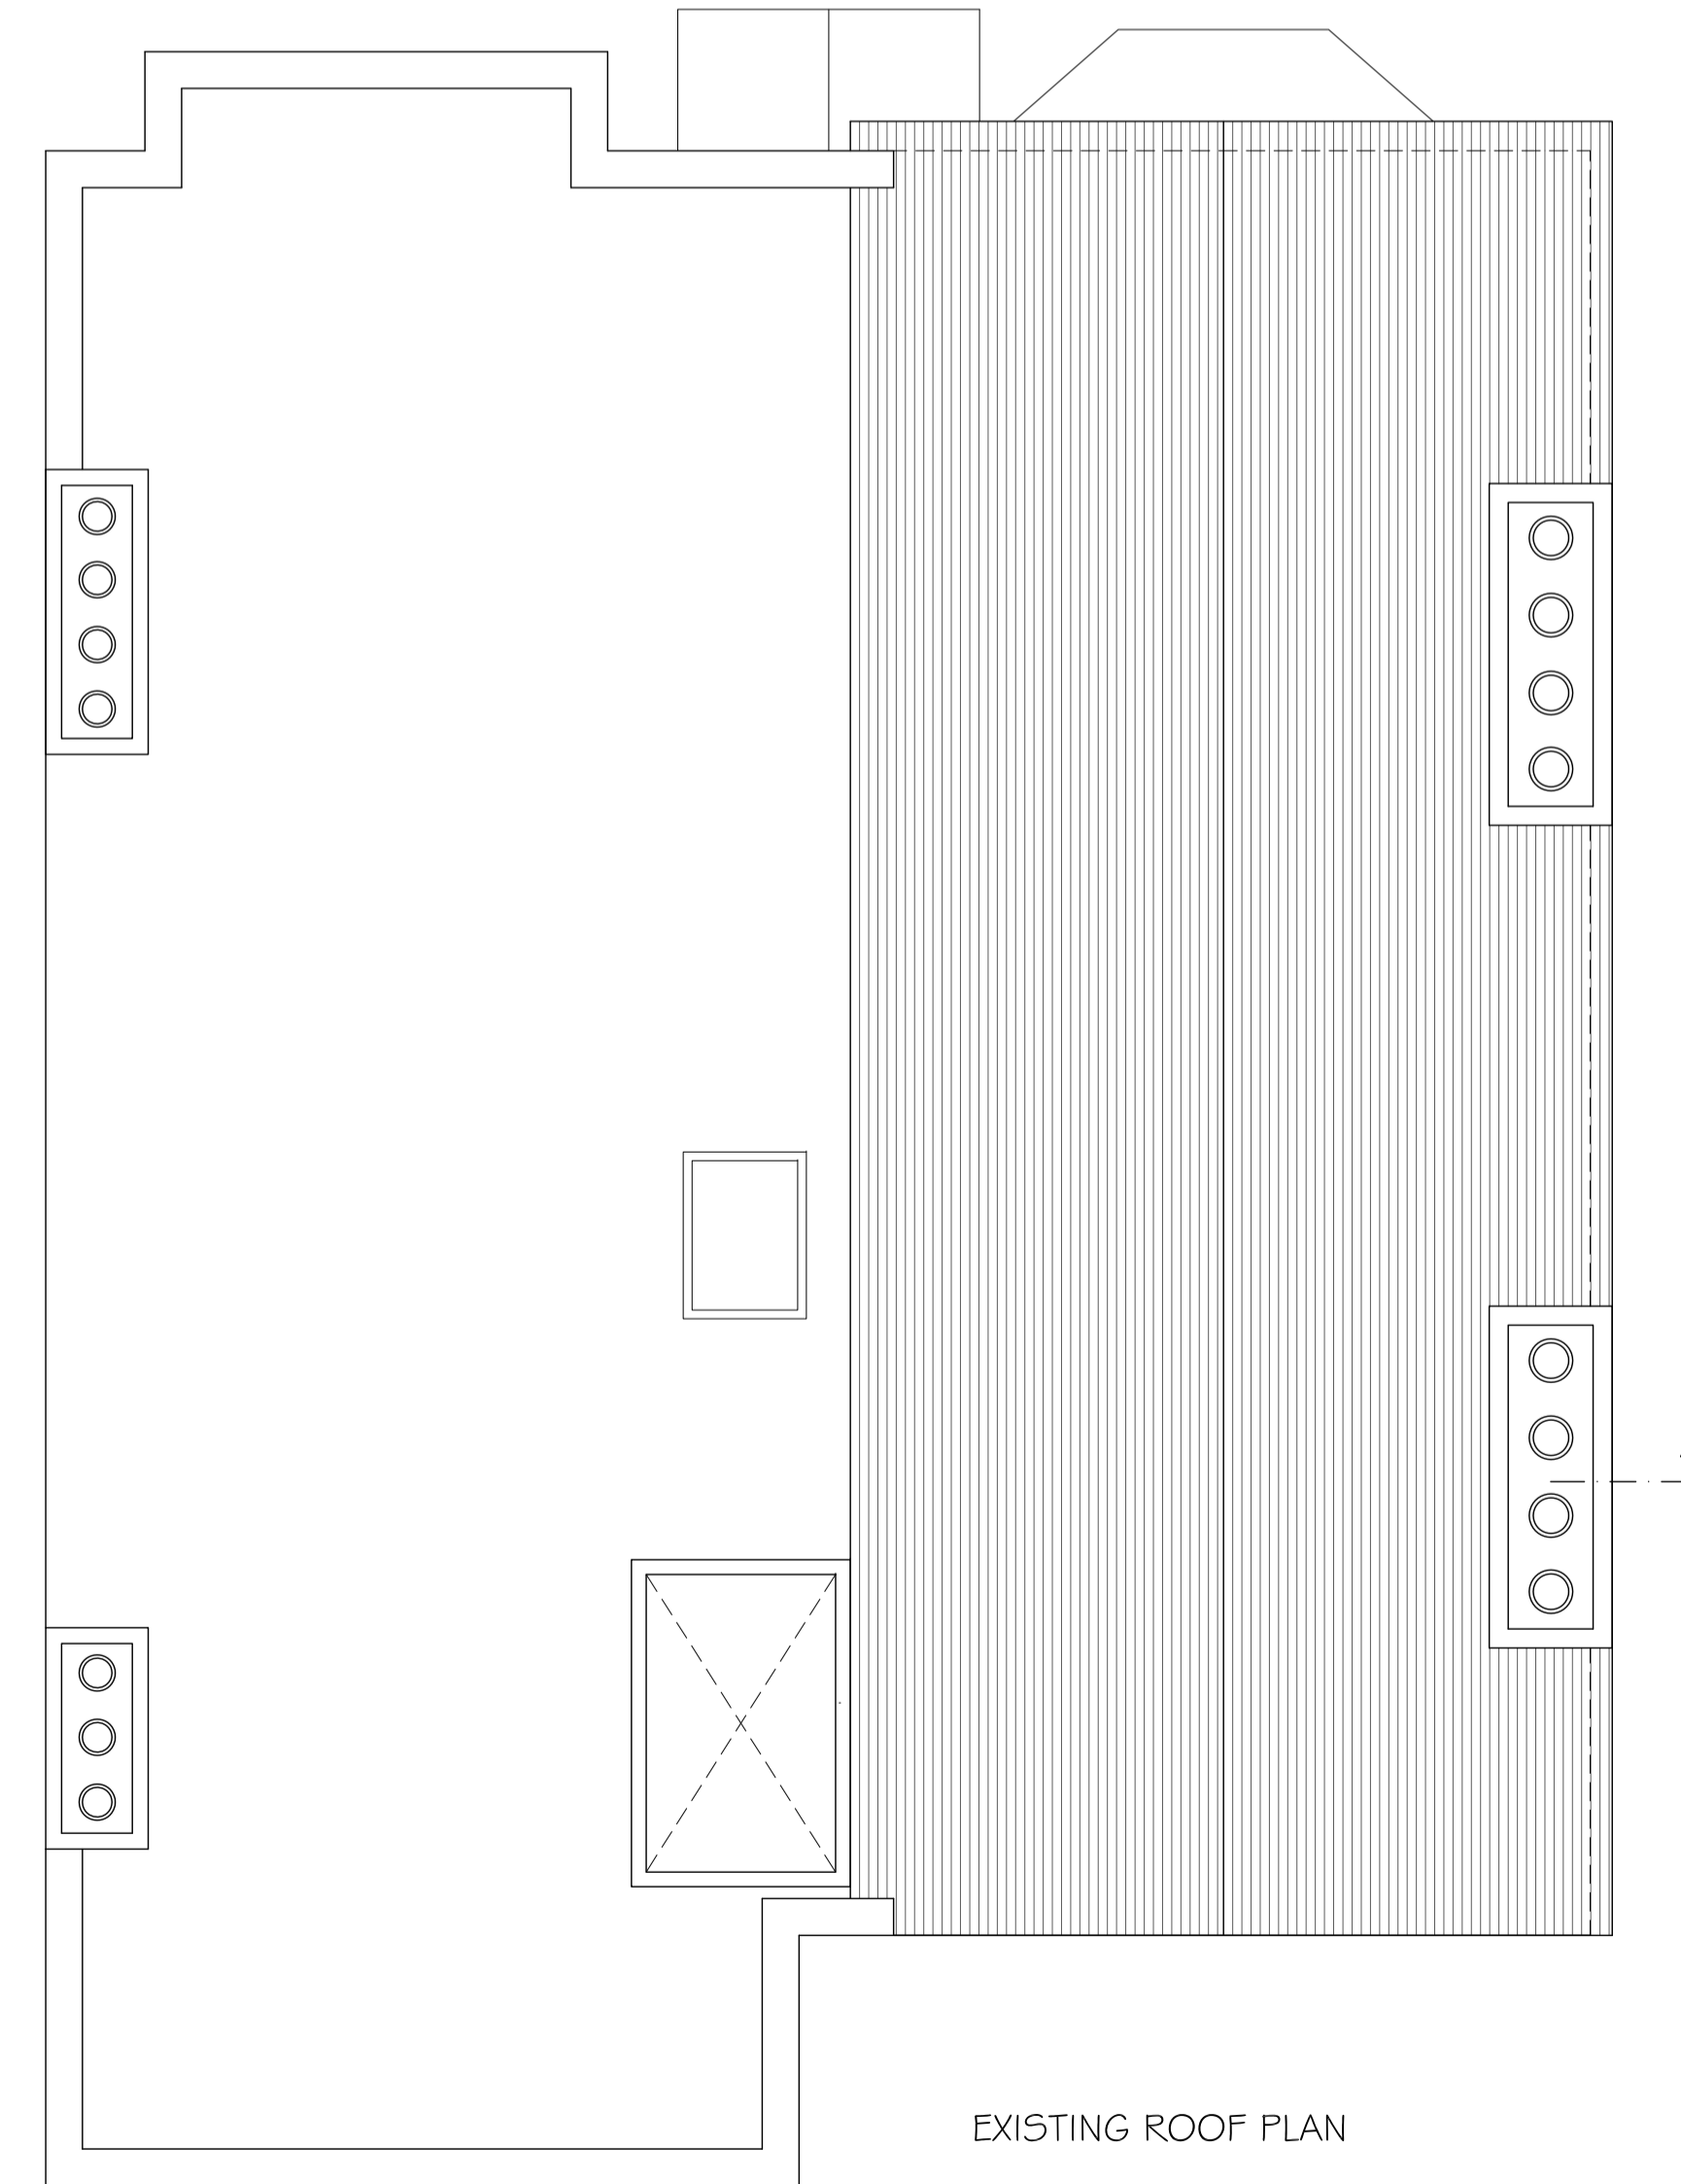

EXISTING ROOF PLAN



Project
SIDE DORMERS LOFT CONVERSION AT
89 PRIORY ROAD
LONDON
NW6 3NL


Client
Keranka Dimitrova
89 PRIORY ROAD
LONDON
NW6 3NL

Drawing Title
EXISTING PLANS & ELEVATIONS

Scale	Drawn	Checked	Authorised
1:100, 1:50@A1	-	-	-
	25th November 2016	-	-

Drawing Number	Rev
ST_16_89PRIORYROAD_01	E

PROPOSED 1:100

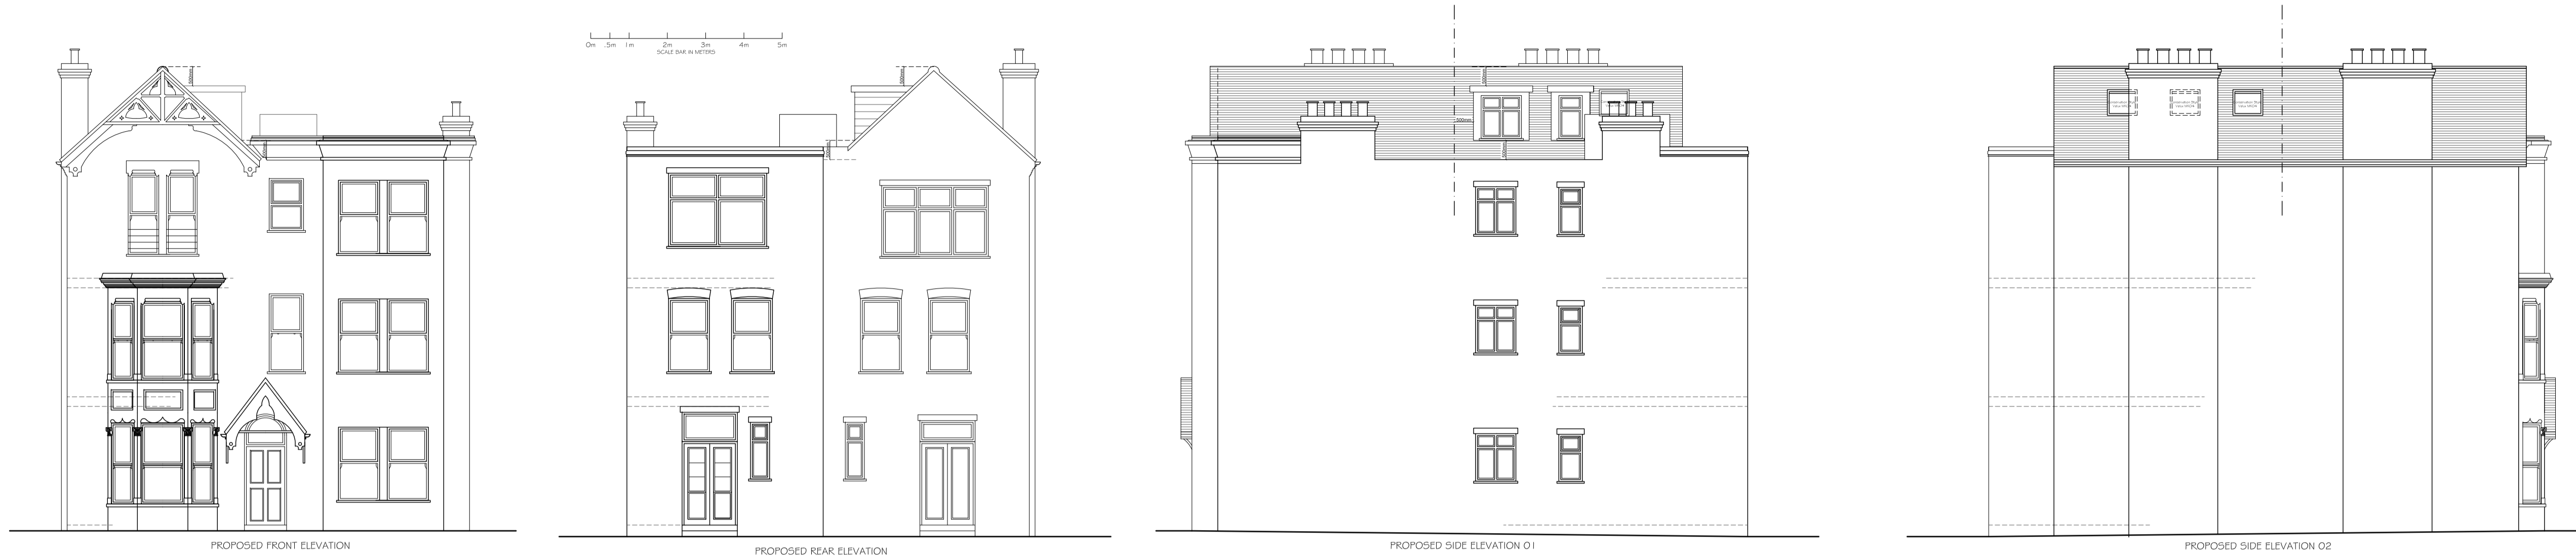


Copyright © Studio 136 Ltd

This drawing which is the property of Studio 136 Ltd is the subject of Intellectual Property Rights including copyright and design right and shall not be reproduced, copied, loaned or submitted to any other party without the written consent of Studio 136 Ltd.

Any discrepancies to be reported to Studio 136 Ltd prior to setting out or ordering of any materials.

PROPOSED 1:50

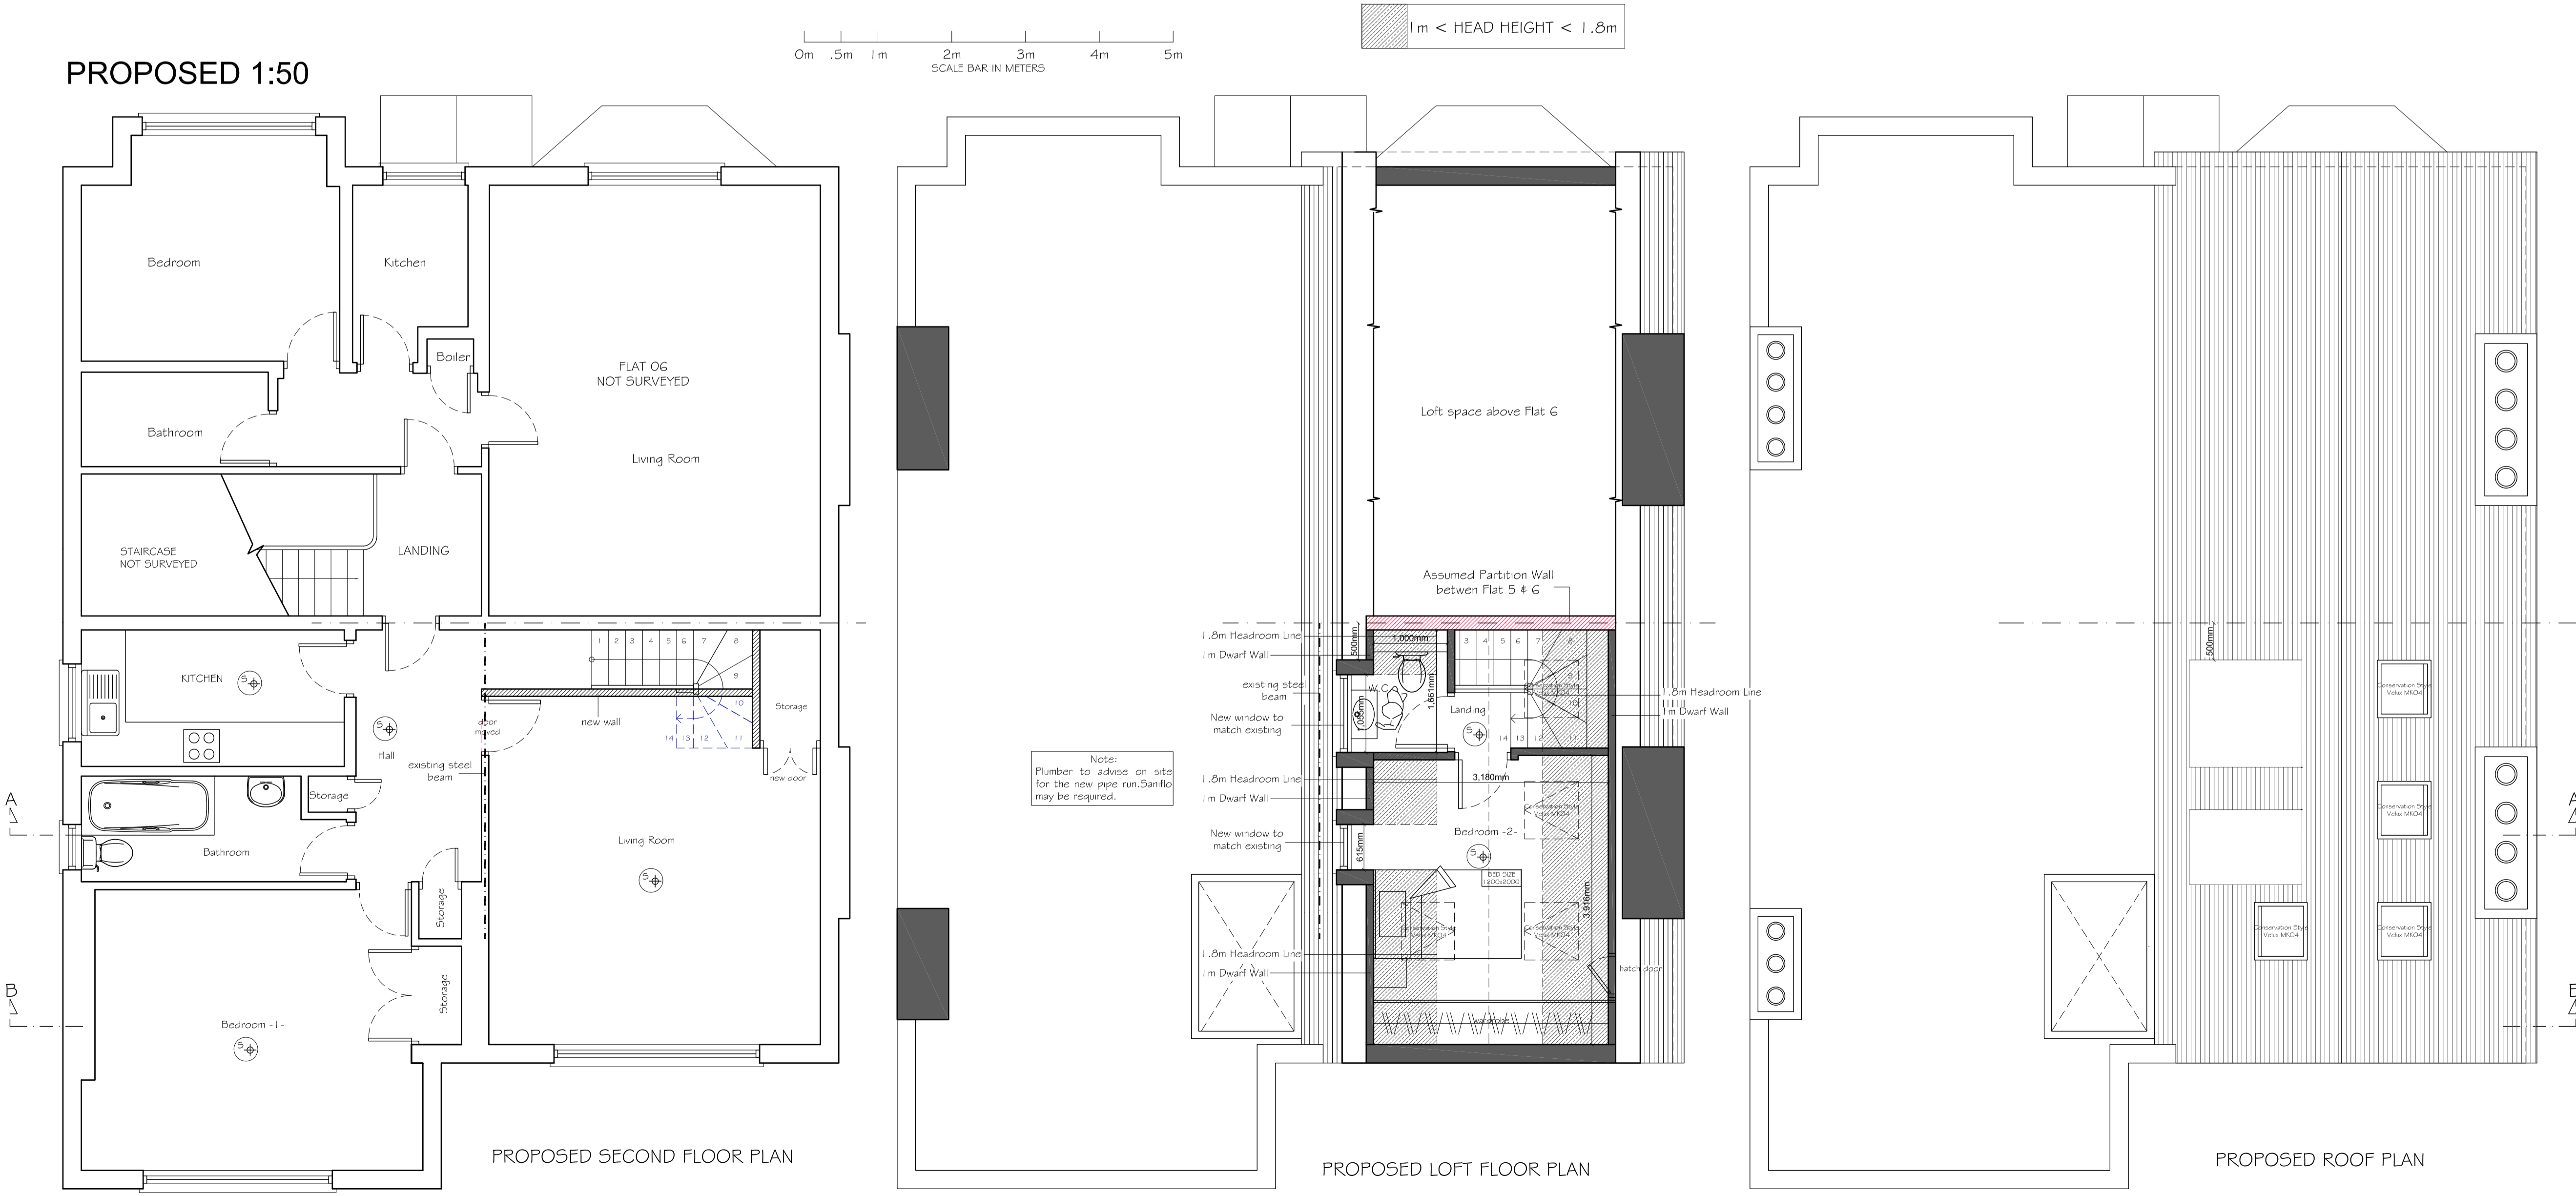

studio 136 architects
 6 The Broadway, Wembley, Middlesex, HA9 8JT
 Tel/Fax: 020 8907 7131 email: info@studio136.co.uk

Project
 SIDE DORMERS LOFT CONVERSION AT
 89 PRIORY ROAD
 LONDON
 NW6 3NL

Client
 Keranka Dimitrova
 89 PRIORY ROAD
 LONDON
 NW6 3NL


Drawing Title
 PROPOSED PLANS & ELEVATIONS

Scale 1:100, 1:50@A1	Drawn -	Checked -	Authorised -
	25th November 2016	-	-

Drawing Number ST_16_89PRIORYROAD_02	Rev E
---	----------

Existing Section A-A


Scale 1:50

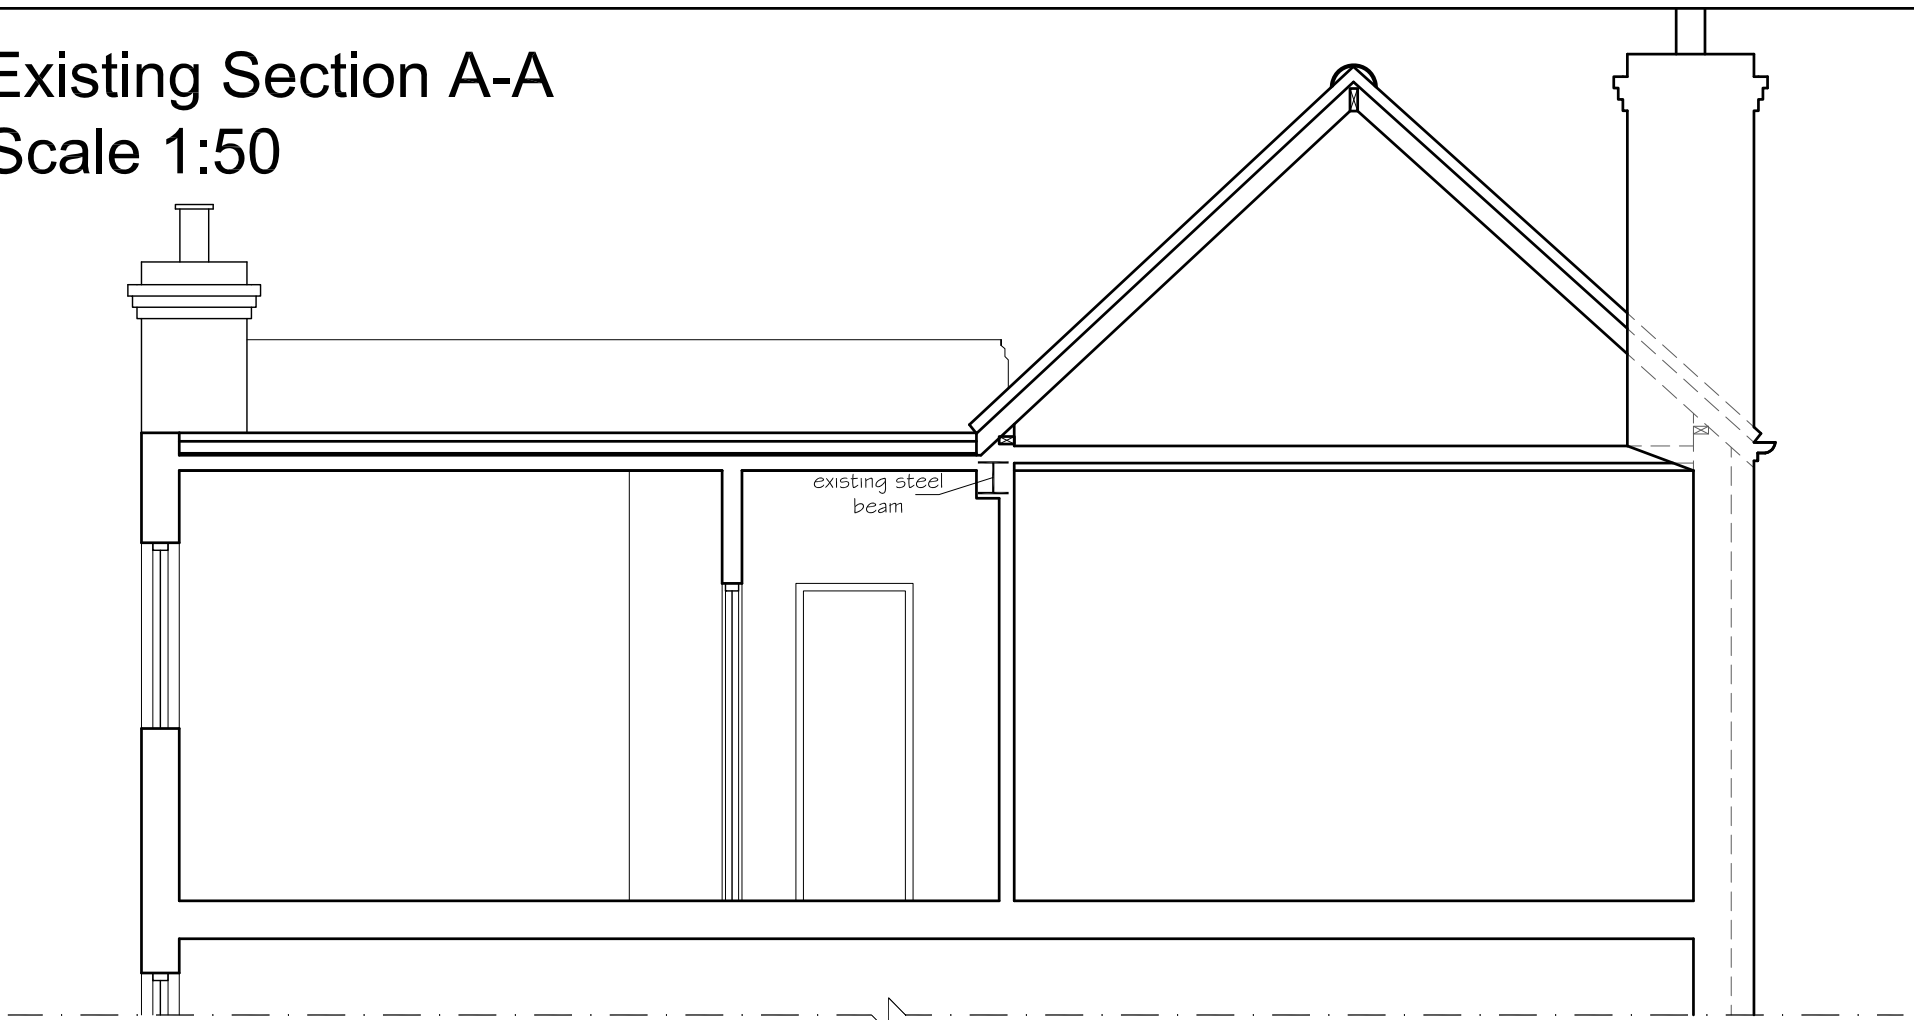

EXISTING SECTION A-A

Proposed Section B-B


Scale 1:50

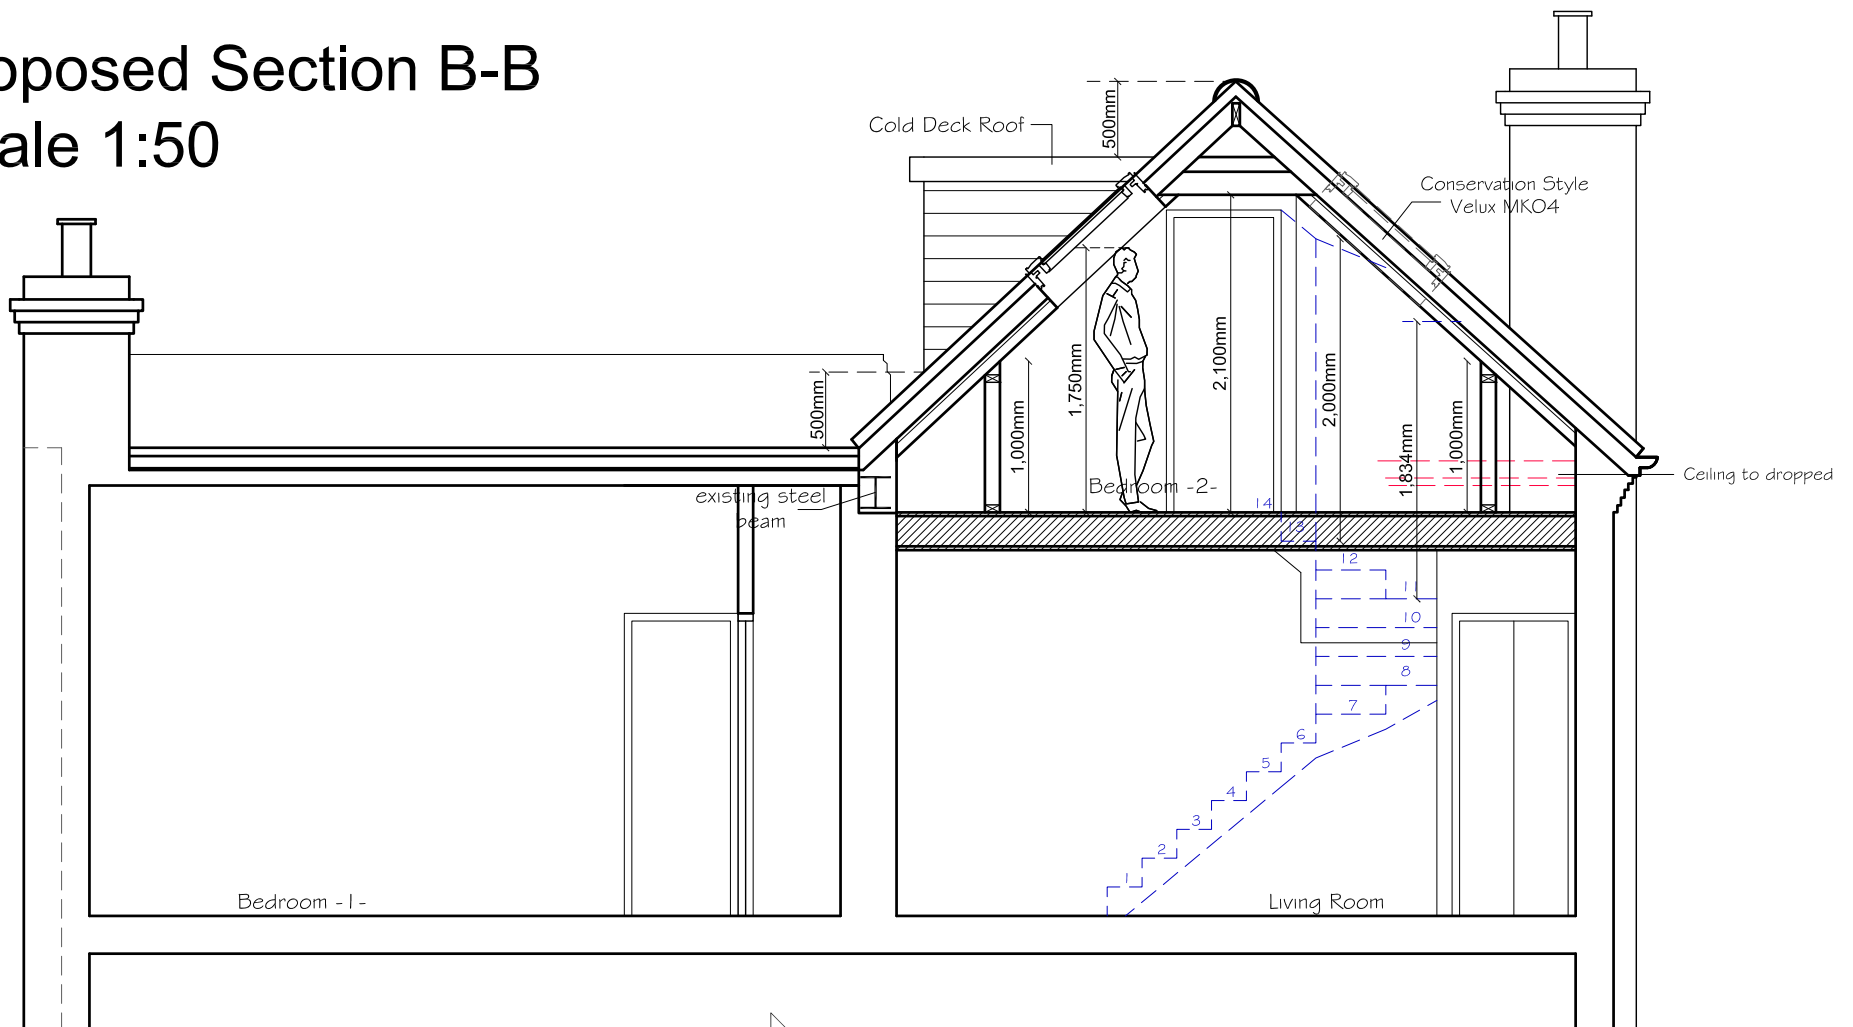

PROPOSED SECTION B-B

Proposed Section A-A

Scale 1:50

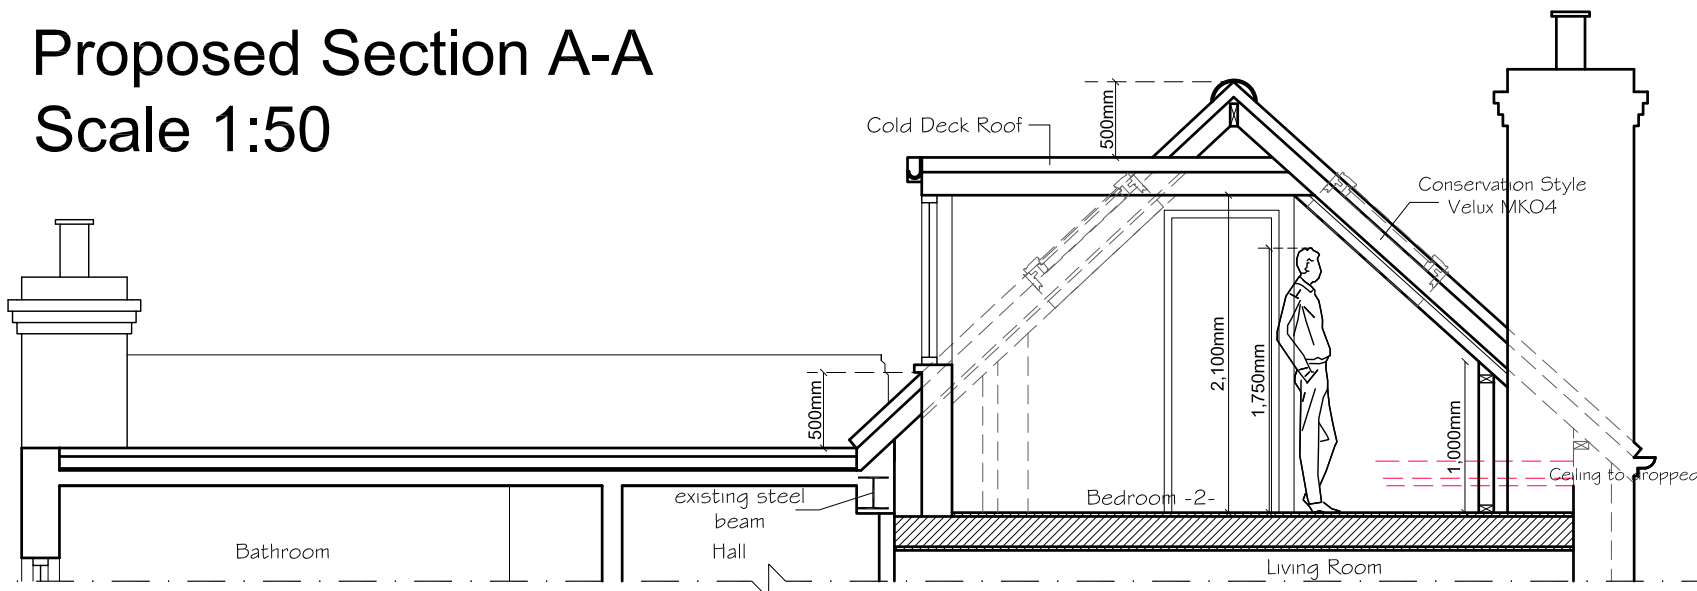

PROPOSED SECTION A-A

Copyright © Studio 136 Ltd.

This drawing which is the property of Studio 136 Ltd is the subject of Intellectual Property Rights including copyright and design right and shall not be reproduced, copied, loaned or submitted to any other party without the written consent of Studio 136 Ltd.

Any discrepancies to be reported to Studio 136 Ltd prior to setting out or ordering of any materials.



Project
SIDE DORMERS LOFT CONVERSION AT
89 PRIORY ROAD
LONDON
NW6 3NL

Client
Keranka Dimitrova
89 PRIORY ROAD
LONDON
NW6 3NL

Drawing Title
EXISTING AND PROPOSED SECTIONS

Scale	Drawn	Checked	Authorised
1:50@A3	--	--	--
	25th November 2016	--	--

Drawing Number	Rev
ST_16_89PRIORYROAD_03	E