


0 5 10 15 20 M

This drawing is prepared for the purposes of a planning application and to show design intent only. The information contained herein must not be used for costing, construction, engineering or any other purposes without agreement in writing from Waugh Thistleton Architects Ltd.

NOTES

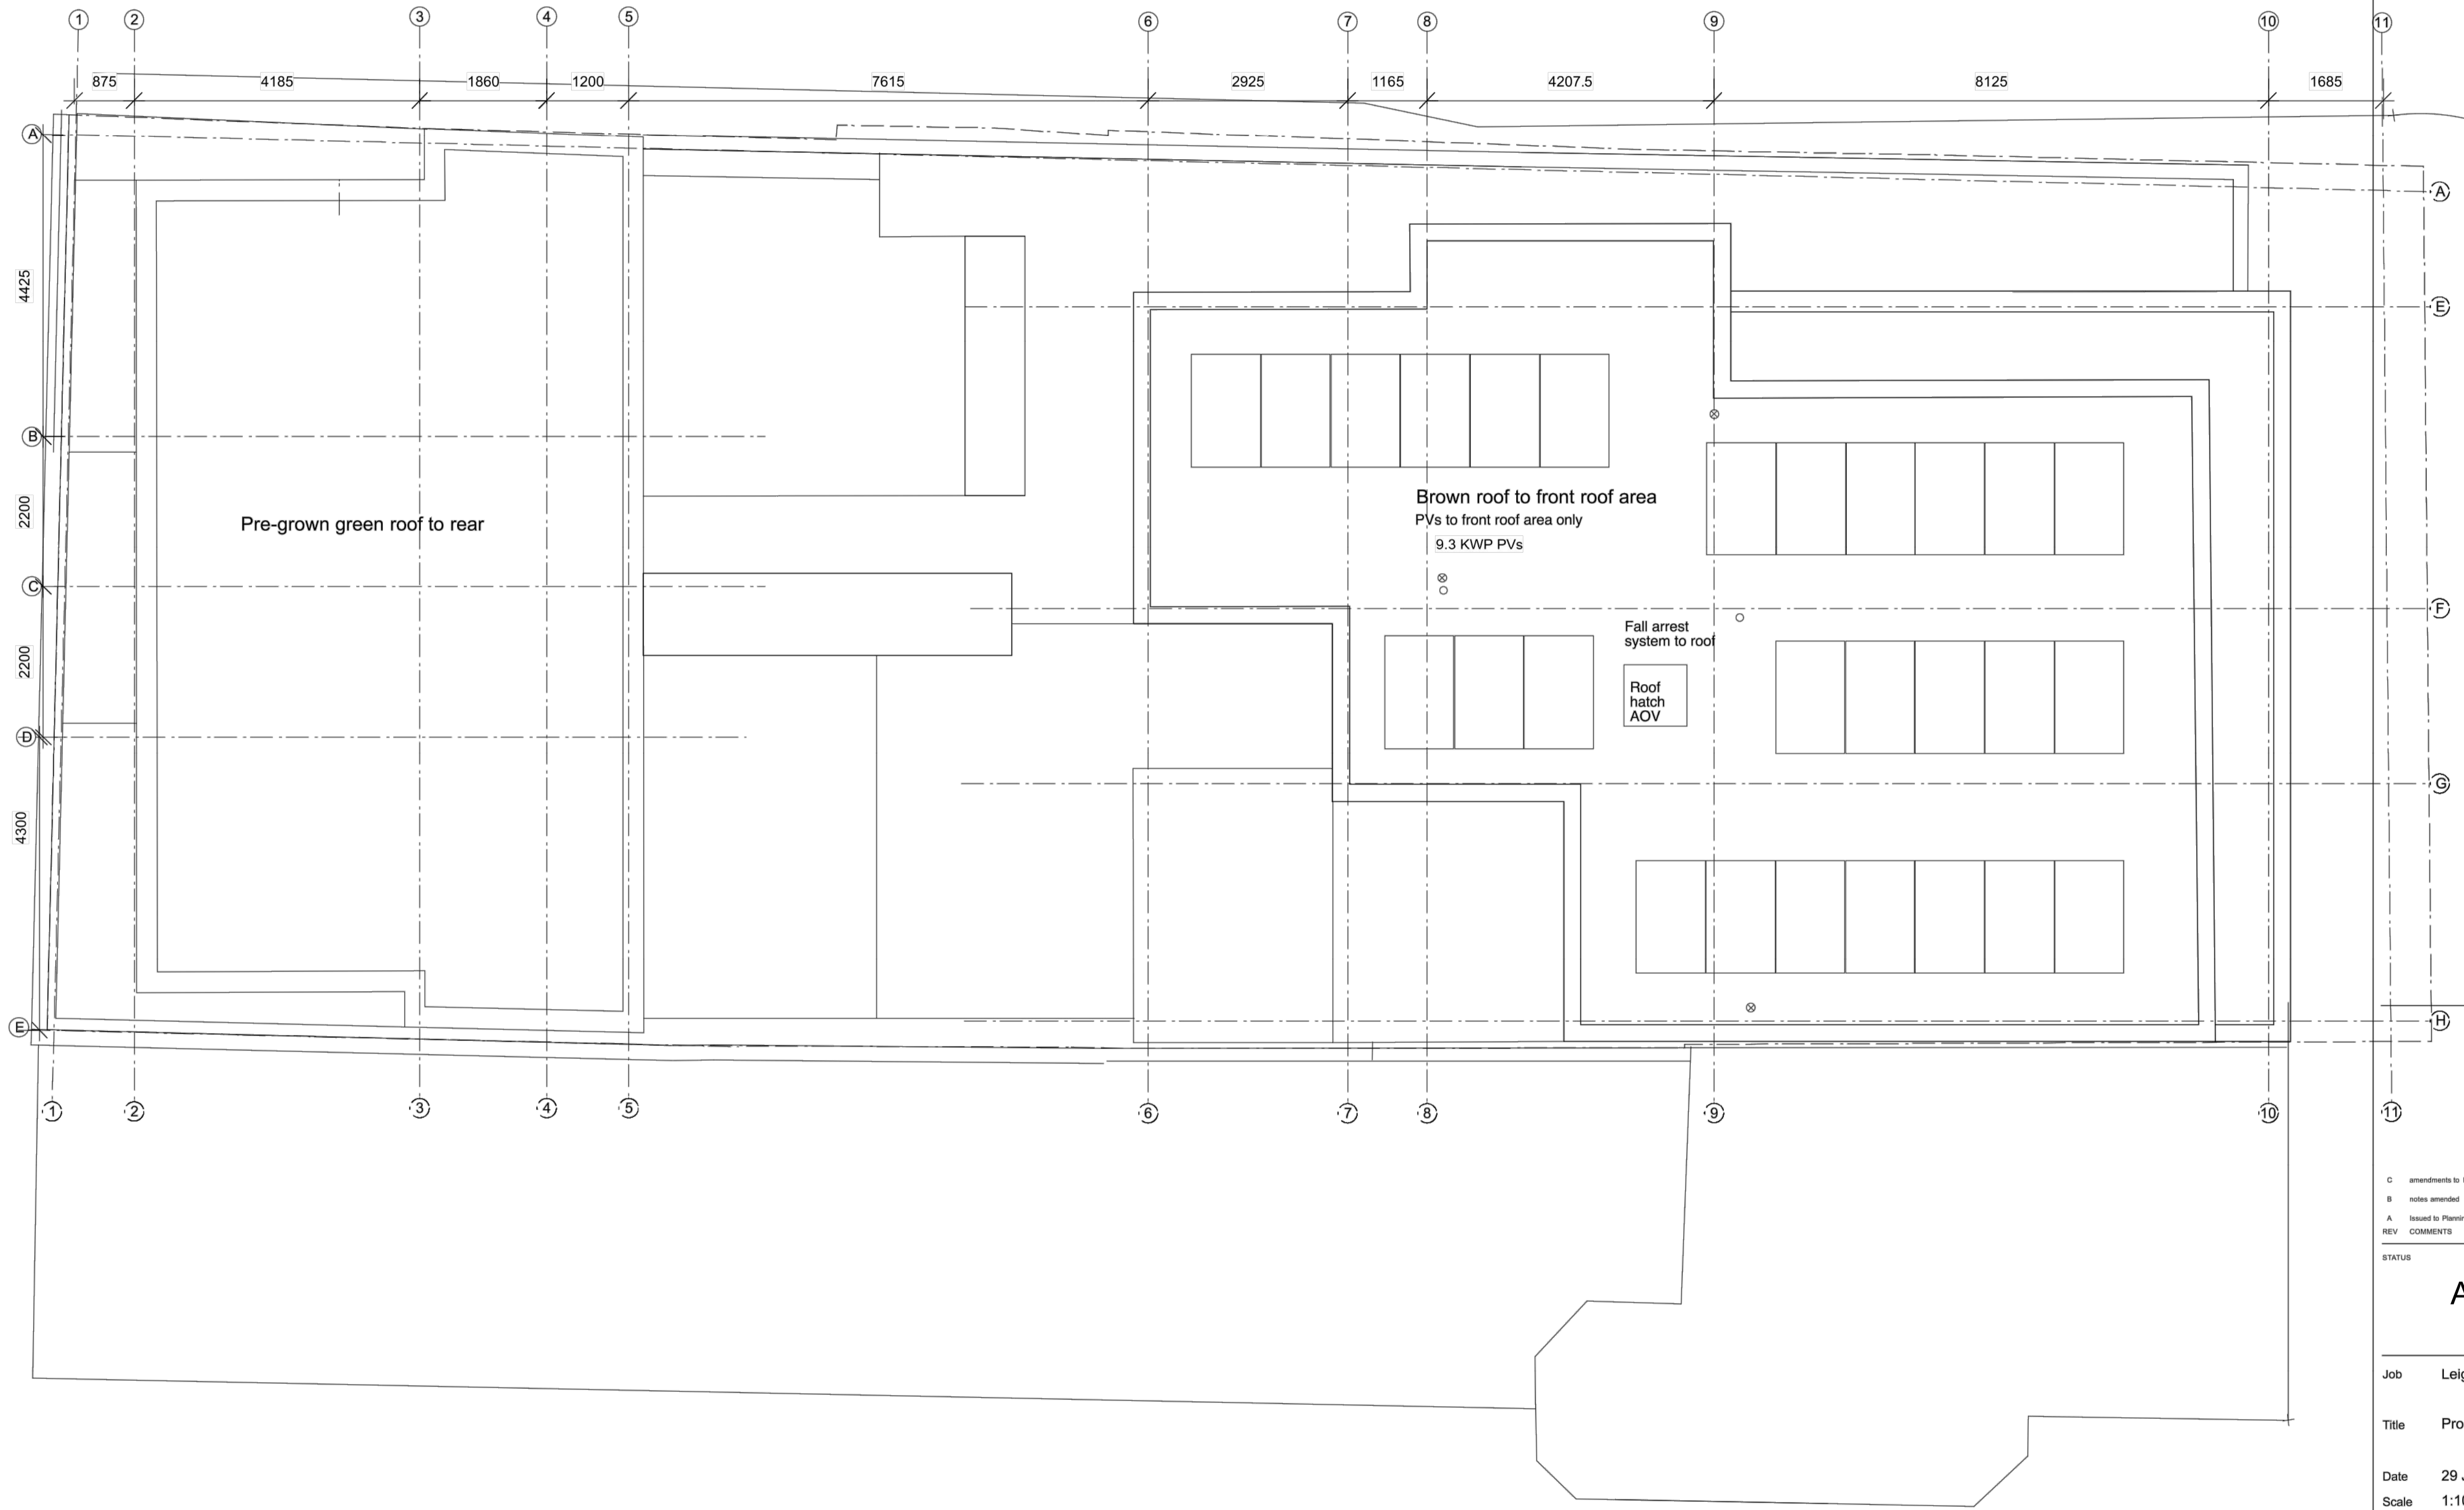

C	amendments to boundaries	30/1/14	RC
B	notes amended	1/20/14	RC
A	issued to Planning	11/15/13	RC
REV	COMMENTS	DATE	CHK

STATUS

**APPROVED**

Job Leighton Road  
 Title Proposed Roof Plan  
 Date 29 July 2013  
 Scale 1:100 @ A3  
 Drawn RC

T-1-482-105

Waugh Thistleton  
 Architects Ltd  
 74 Park Street  
 London EC2A 4NA  
 Telephone  
 +44 (0)20 7613 5727  
 Fax  
 +44 (0)20 7613 5749  
 email/web  
 waughthistleton.com

architects **Waugh Thistleton**