



EAST ELEVATION AS EXISTING

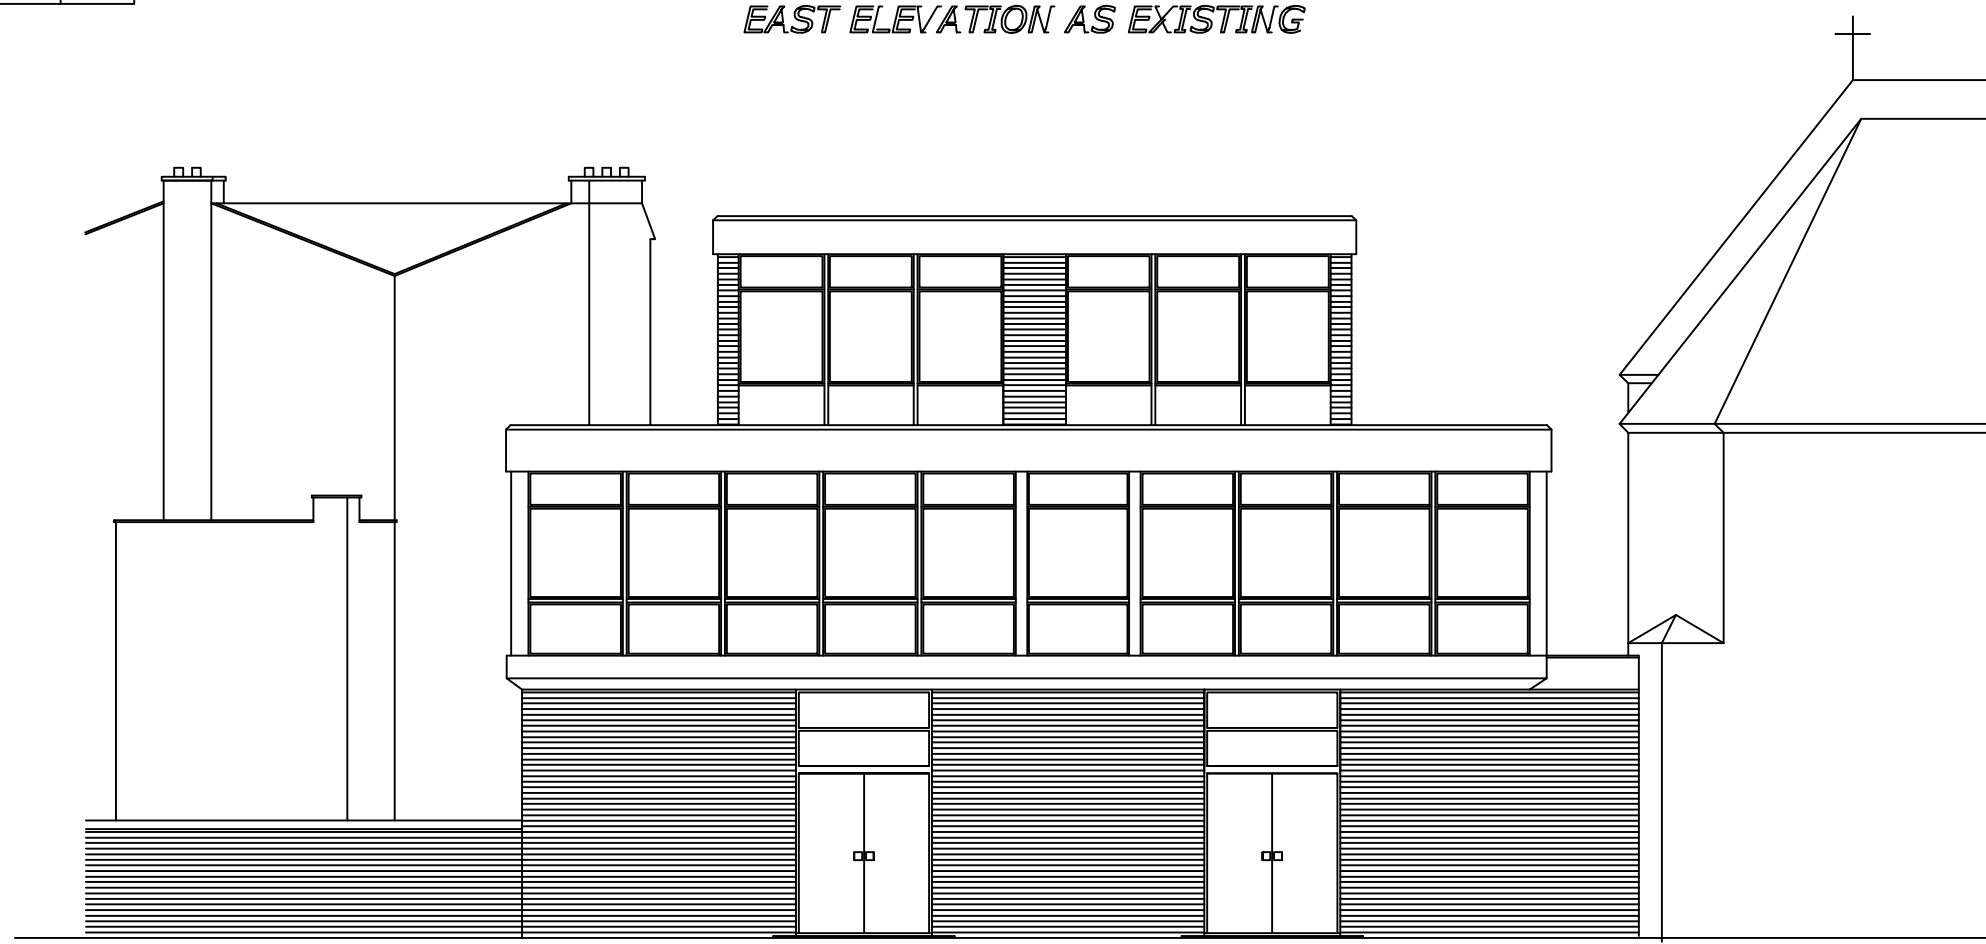

NORTH ELEVATION AS EXISTING (BARTHOLOMEW ROAD)

EXISTING ELEVATIONS 1

*46 ROCHESTER ROAD, ST. ANDREW'S,
LONDON NW1 9JJ*

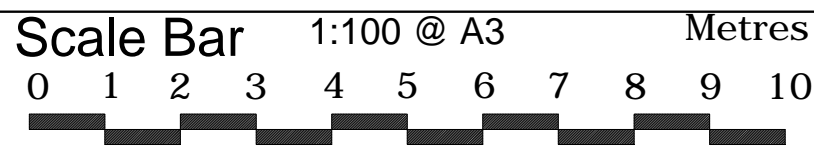

THE GILLETT MACLEOD PARTNERSHIP
Chartered Architects & Town Planning Consultants
1 High Road Old Eastcote Pinner Middlesex HA5 2EW tel. 0208 868 1333

Drg. No. 16/3010/4
Scale 1:100@A3
Date 29/07/16
Drawn by AK

REVISION	
C	drawer