


EXISTING FIRST FLOOR PLAN

46 ROCHESTER ROAD, ST. ANDREW'S,
LONDON NW1 9JJ

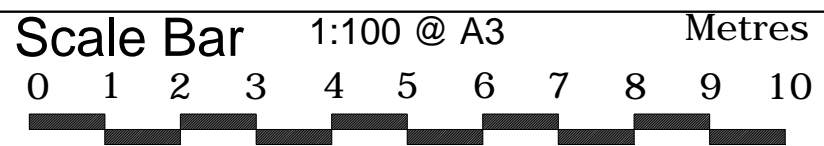

THE GILLETT MACLEOD PARTNERSHIP
Chartered Architects & Town Planning Consultants
1 High Road Old Eastcote Pinner Middlesex HA5 2EW tel. 0208 868 1333

Drg. No. 16/3010/2
Scale 1:100@A3
Date 29/07/16
Drawn by AK

REVISION
<div style="border: 1px solid black; border-radius: 50%; width: 20px; height: 20px; display: flex; align-items: center; justify-content: center;"> C </div> drawer