



SOUTH ELEVATION AS EXISTING (ROCHESTER ROAD)

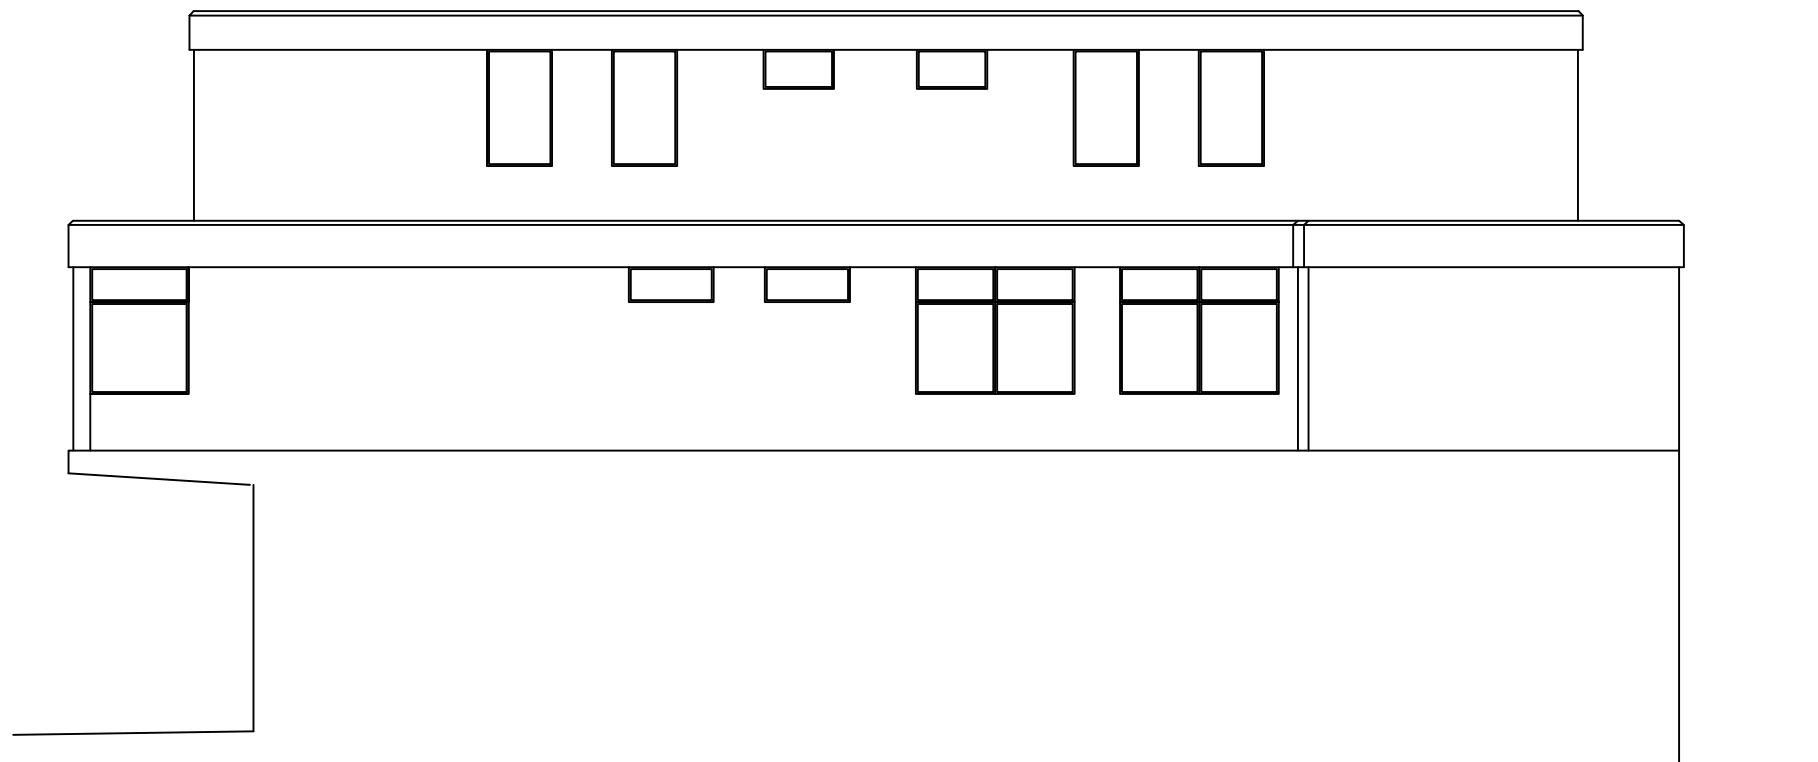

WEST ELEVATION AS EXISTING (CHURCH SIDE)

EXISTING ELEVATIONS 2

*46 ROCHESTER ROAD, ST. ANDREW'S,
LONDON NW1 9JJ*

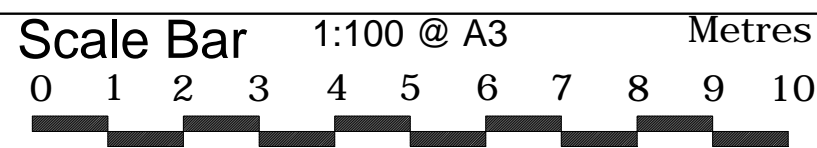

THE GILLETT MACLEOD PARTNERSHIP
Chartered Architects & Town Planning Consultants
1 High Road Old Eastcote Pinner Middlesex HA5 2EW tel. 0208 868 1333

Drg. No. 16/3010/5
Scale 1:100@A3
Date 29/07/16
Drawn by AK

REVISION

