

ROCHESTER ROAD

PAVEMENT

ST. ANDREW'S CHURCH


ST. ANDREW'S CHURCH HALL

BARTHOLOMEW ROAD

45

EXISTING GROUND FLOOR PLAN

46 ROCHESTER ROAD, ST. ANDREW'S,  
LONDON NW1 9JJ

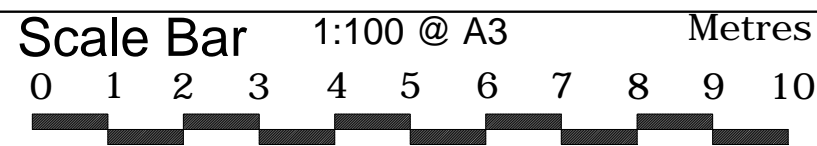

THE GILLETT MACLEOD PARTNERSHIP  
Chartered Architects & Town Planning Consultants  
1 High Road Old Eastcote Pinner Middlesex HA5 2EW tel. 0208 868 1333

Drg. No. 16/3010/1  
Scale 1:100@A3  
Date 29/07/16  
Drawn by AK

REVISION
(C) drawer