



Rear Elevation  
(PROPOSED)

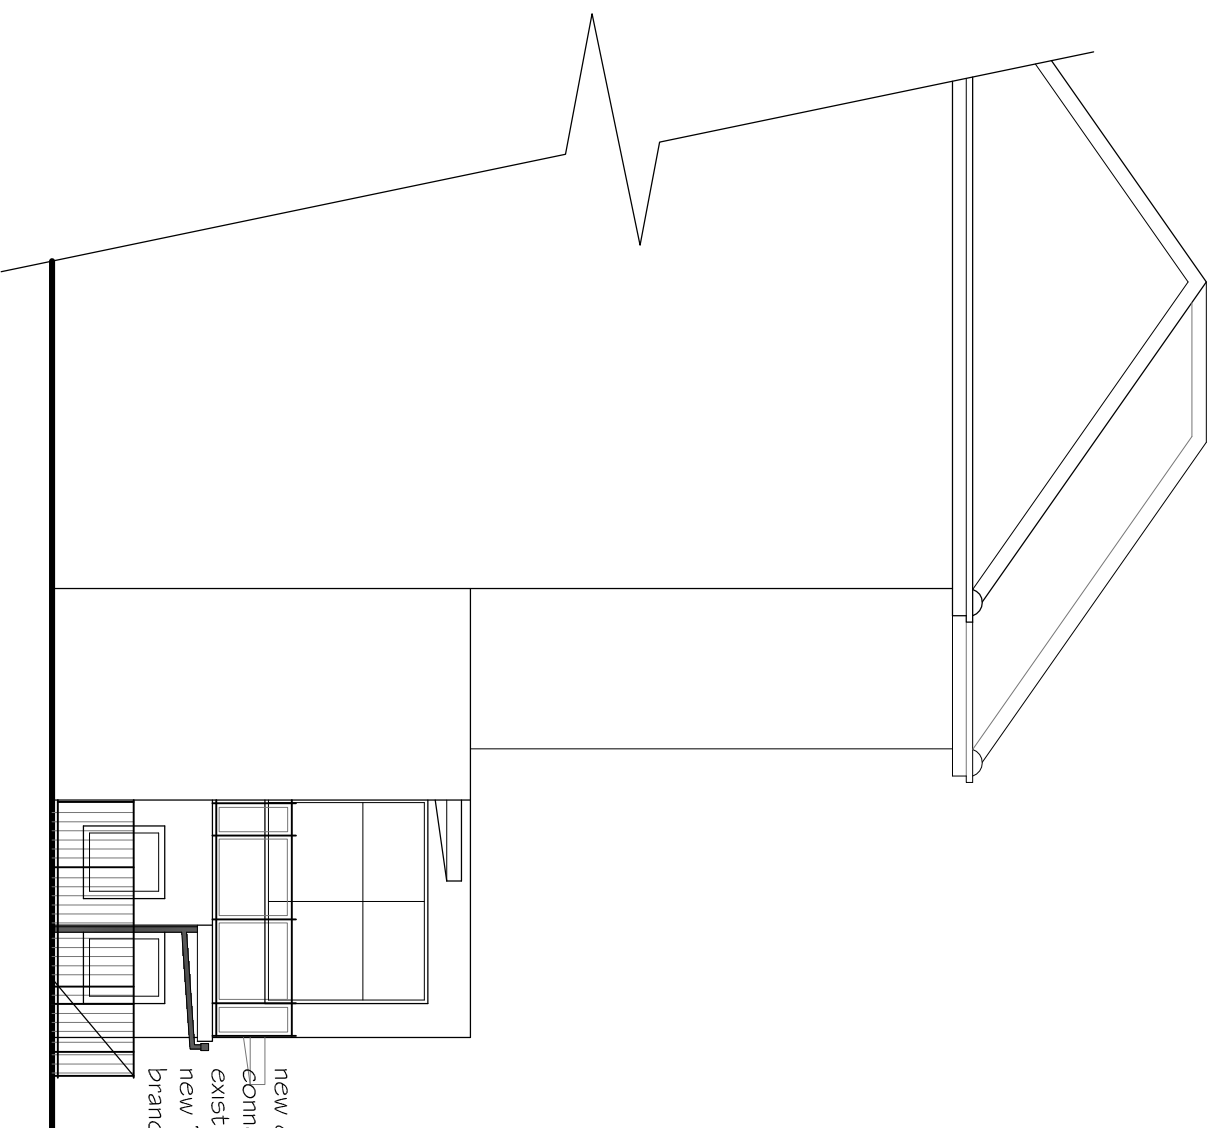

Side Elevation  
(PROPOSED)

new gutter  
connected to  
existing RWP vis  
new 75mm dia  
branch

 

Existing balcony  
arrangement



Existing balcony  
railings to be re-used.



6 Wrotham Business Park  
Barnet, Herts  
EN5 4SZ  
t: 0208 275 1080  
e: enquiries@planningconsent.com  
w: www.planningconsent.com

Rev:

Drawing Title:  
**Proposed Elevations**  
Scale: 1:100@A3  
Dwnr: ldo

Project:  
Extended Class Room  
Terrace at rear  
Date: February 2016  
Location:  
Infant Building  
The Hall Junior School  
Belsize Park  
Drawing No:  
**4812 05**

Copyright and design right held by Stuart Henley & Partners Ltd. No unauthorised reproduction permitted.