


BUILDING B5 BOUNDARY

COPYRIGHT © 2014 PORPHYRIOS ASSOCIATES LLP

BRIDGE STREET

KING'S BOULEVARD

CANAL SQUARE

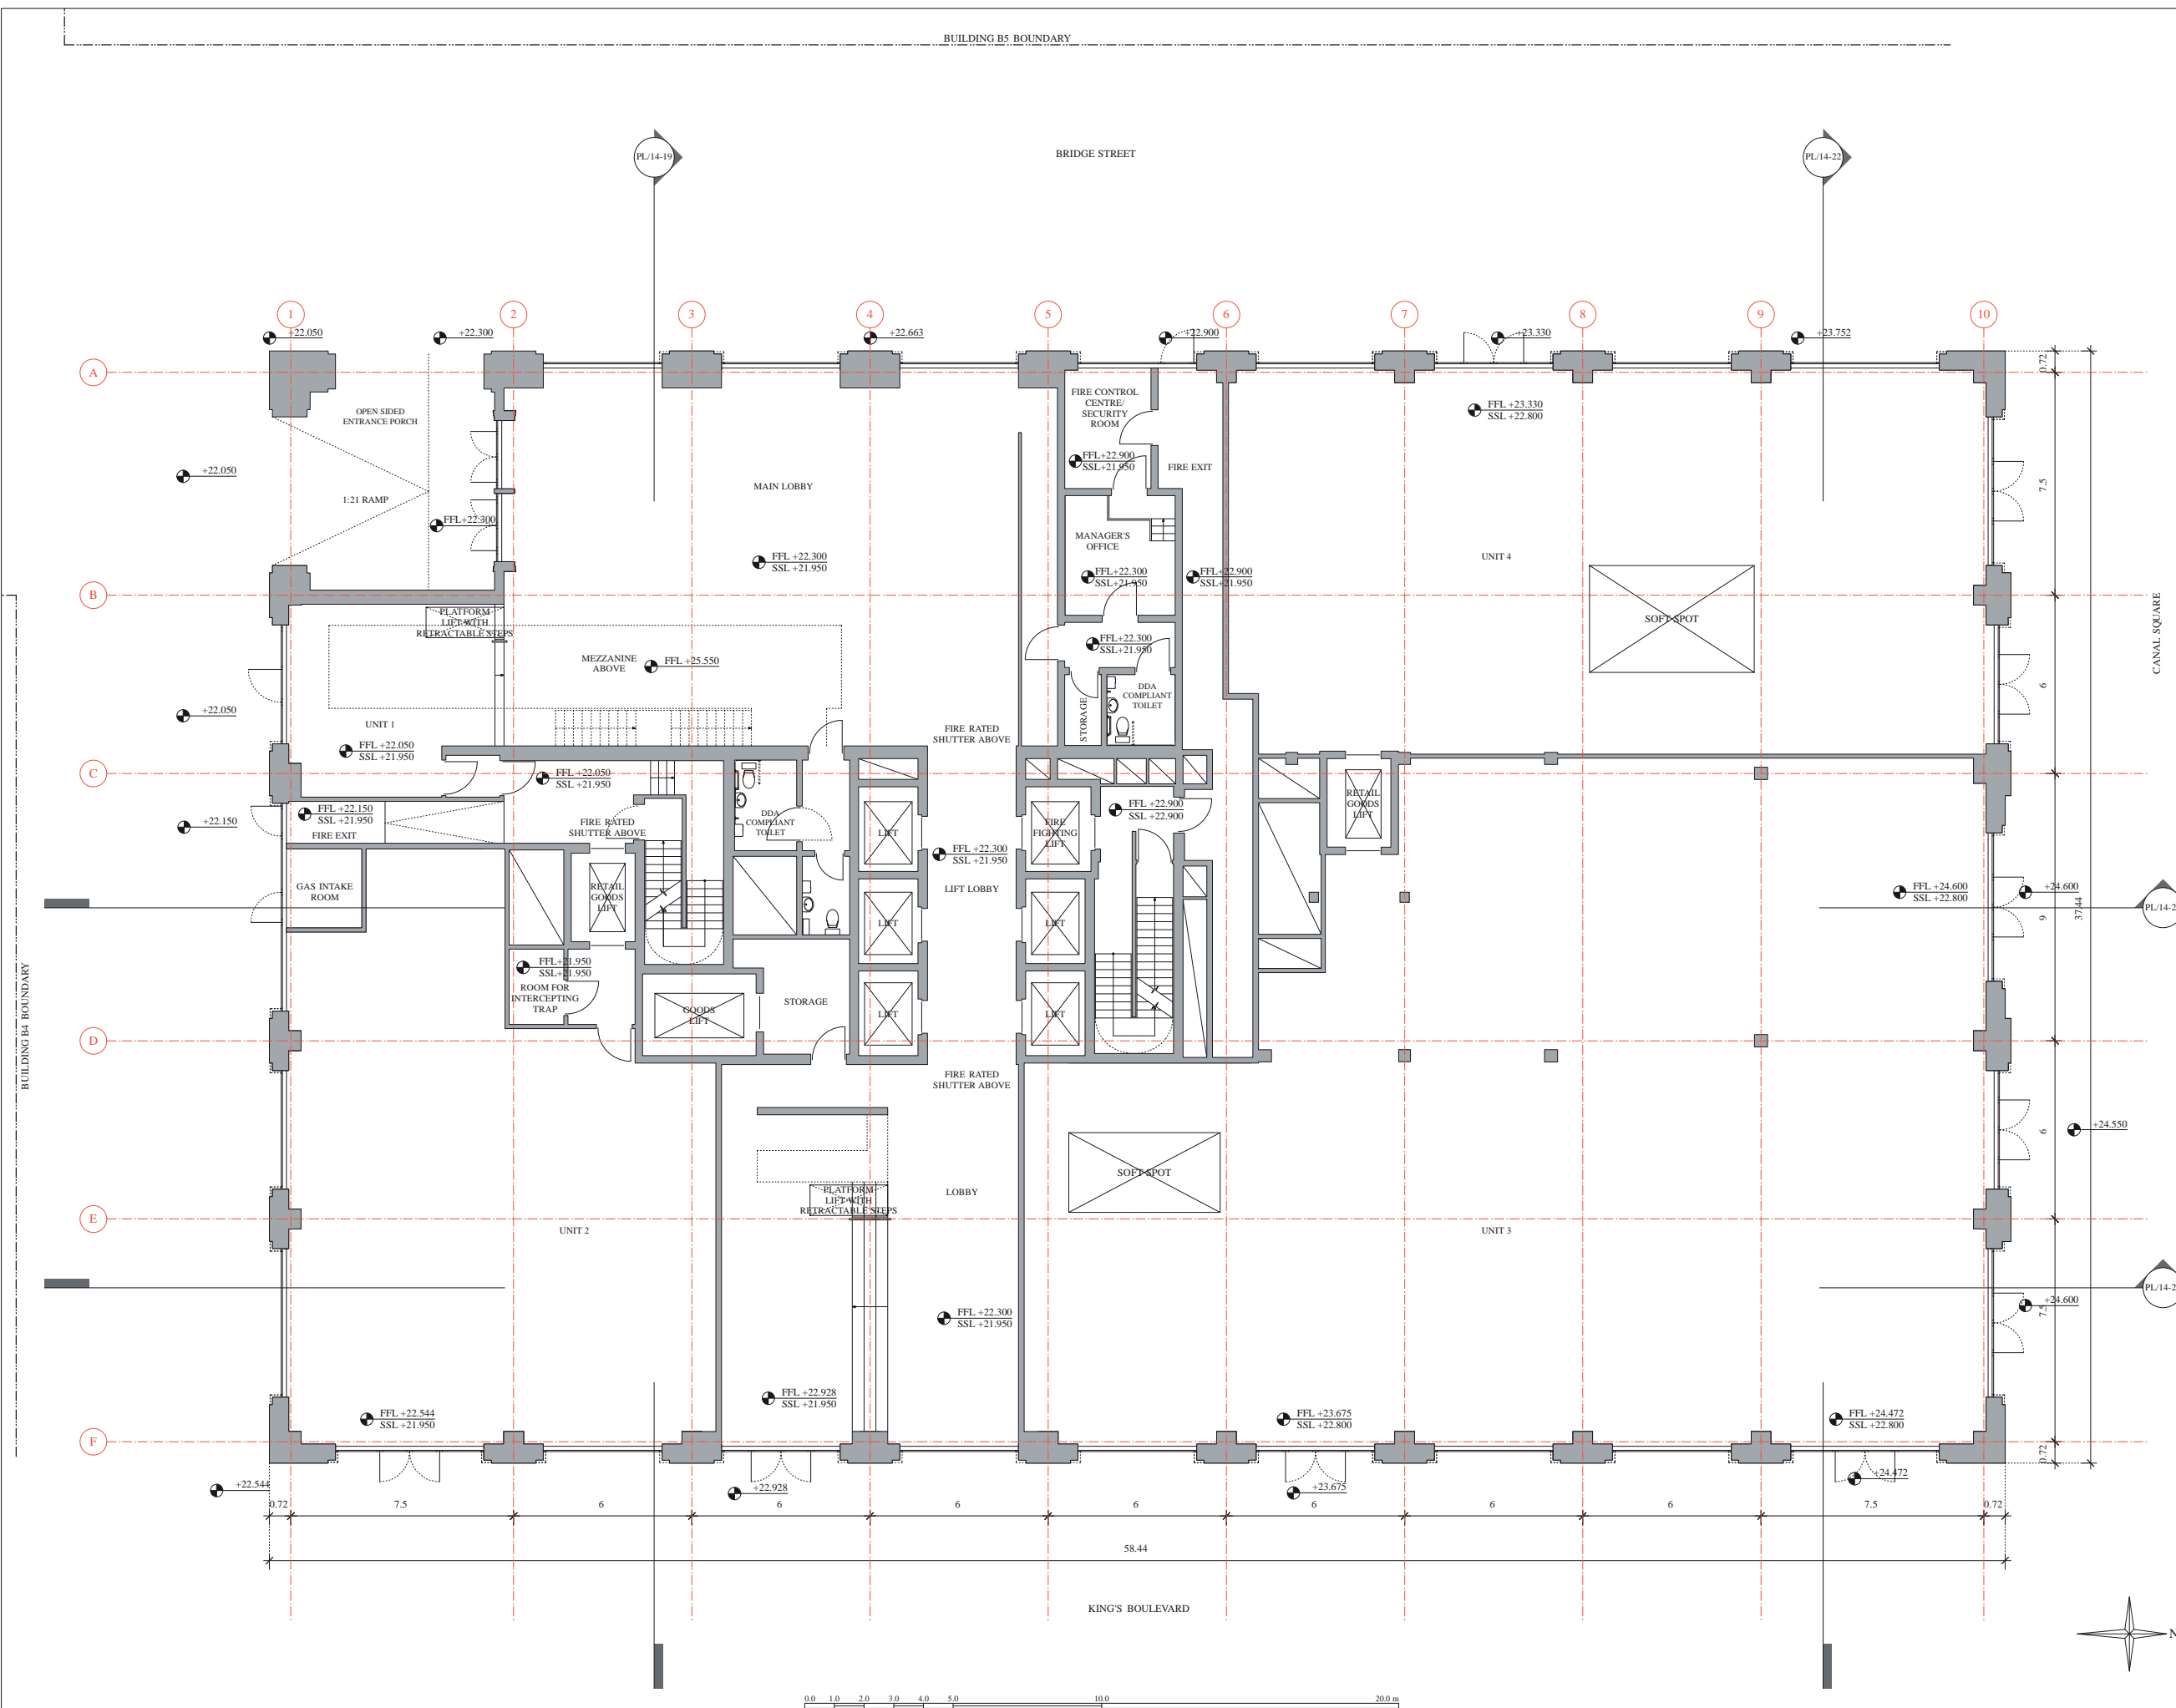

REVISION	DATE	DESCRIPTION

KCCGPL
BUILDING B6
 GROUND FLOOR PLAN
 APPROVED
 (REF 2014/4125/P)

DRAWING No	SCALE	DATE
PL/14-05	1:200 @ A3	JUN 2014

ARTISTIC DESIGN
PORPHYRIOS
 ASSOCIATES
 ARCHITECTURAL & URBAN CONSULTANTS
 DEVON HOUSE, 171-177 GREAT PORTLAND
 STREET LONDON W1W 5PQ
 TEL 020 7580 9594 FAX 020 7580 9596
 enquiries@porphyrios.com

