

REV	DATE	COMMENT	IS / CK
P1	14/12/15	Planning Submission	KK / HM



**NOTES**  
 Do not scale from this drawing. All dimensions to be confirmed on site. Architect to be informed of any discrepancies before any action is taken. This drawing is copyright © Manalo & White Ltd.

# MANALO & WHITE ARCHITECTS

UNIT 301, METROPOLITAN WHARF BUILDING,  
 70 WAPPING WALL, LONDON E1W 3SS  
 T 02072654945 E mail@manaloandwhite.co.uk

PROJECT  
**THE WESLEY CAMDEN**

DRAWING  
 Existing Lower Ground Floor Plan

SCALE  
 1:100 @ A3


STATUS  
 Survey

DRAWING No. **859\_03/01/0219** REVISION **P1**

PLENDER STREET

87 PLENDER STREET

88 PLENDER STREET

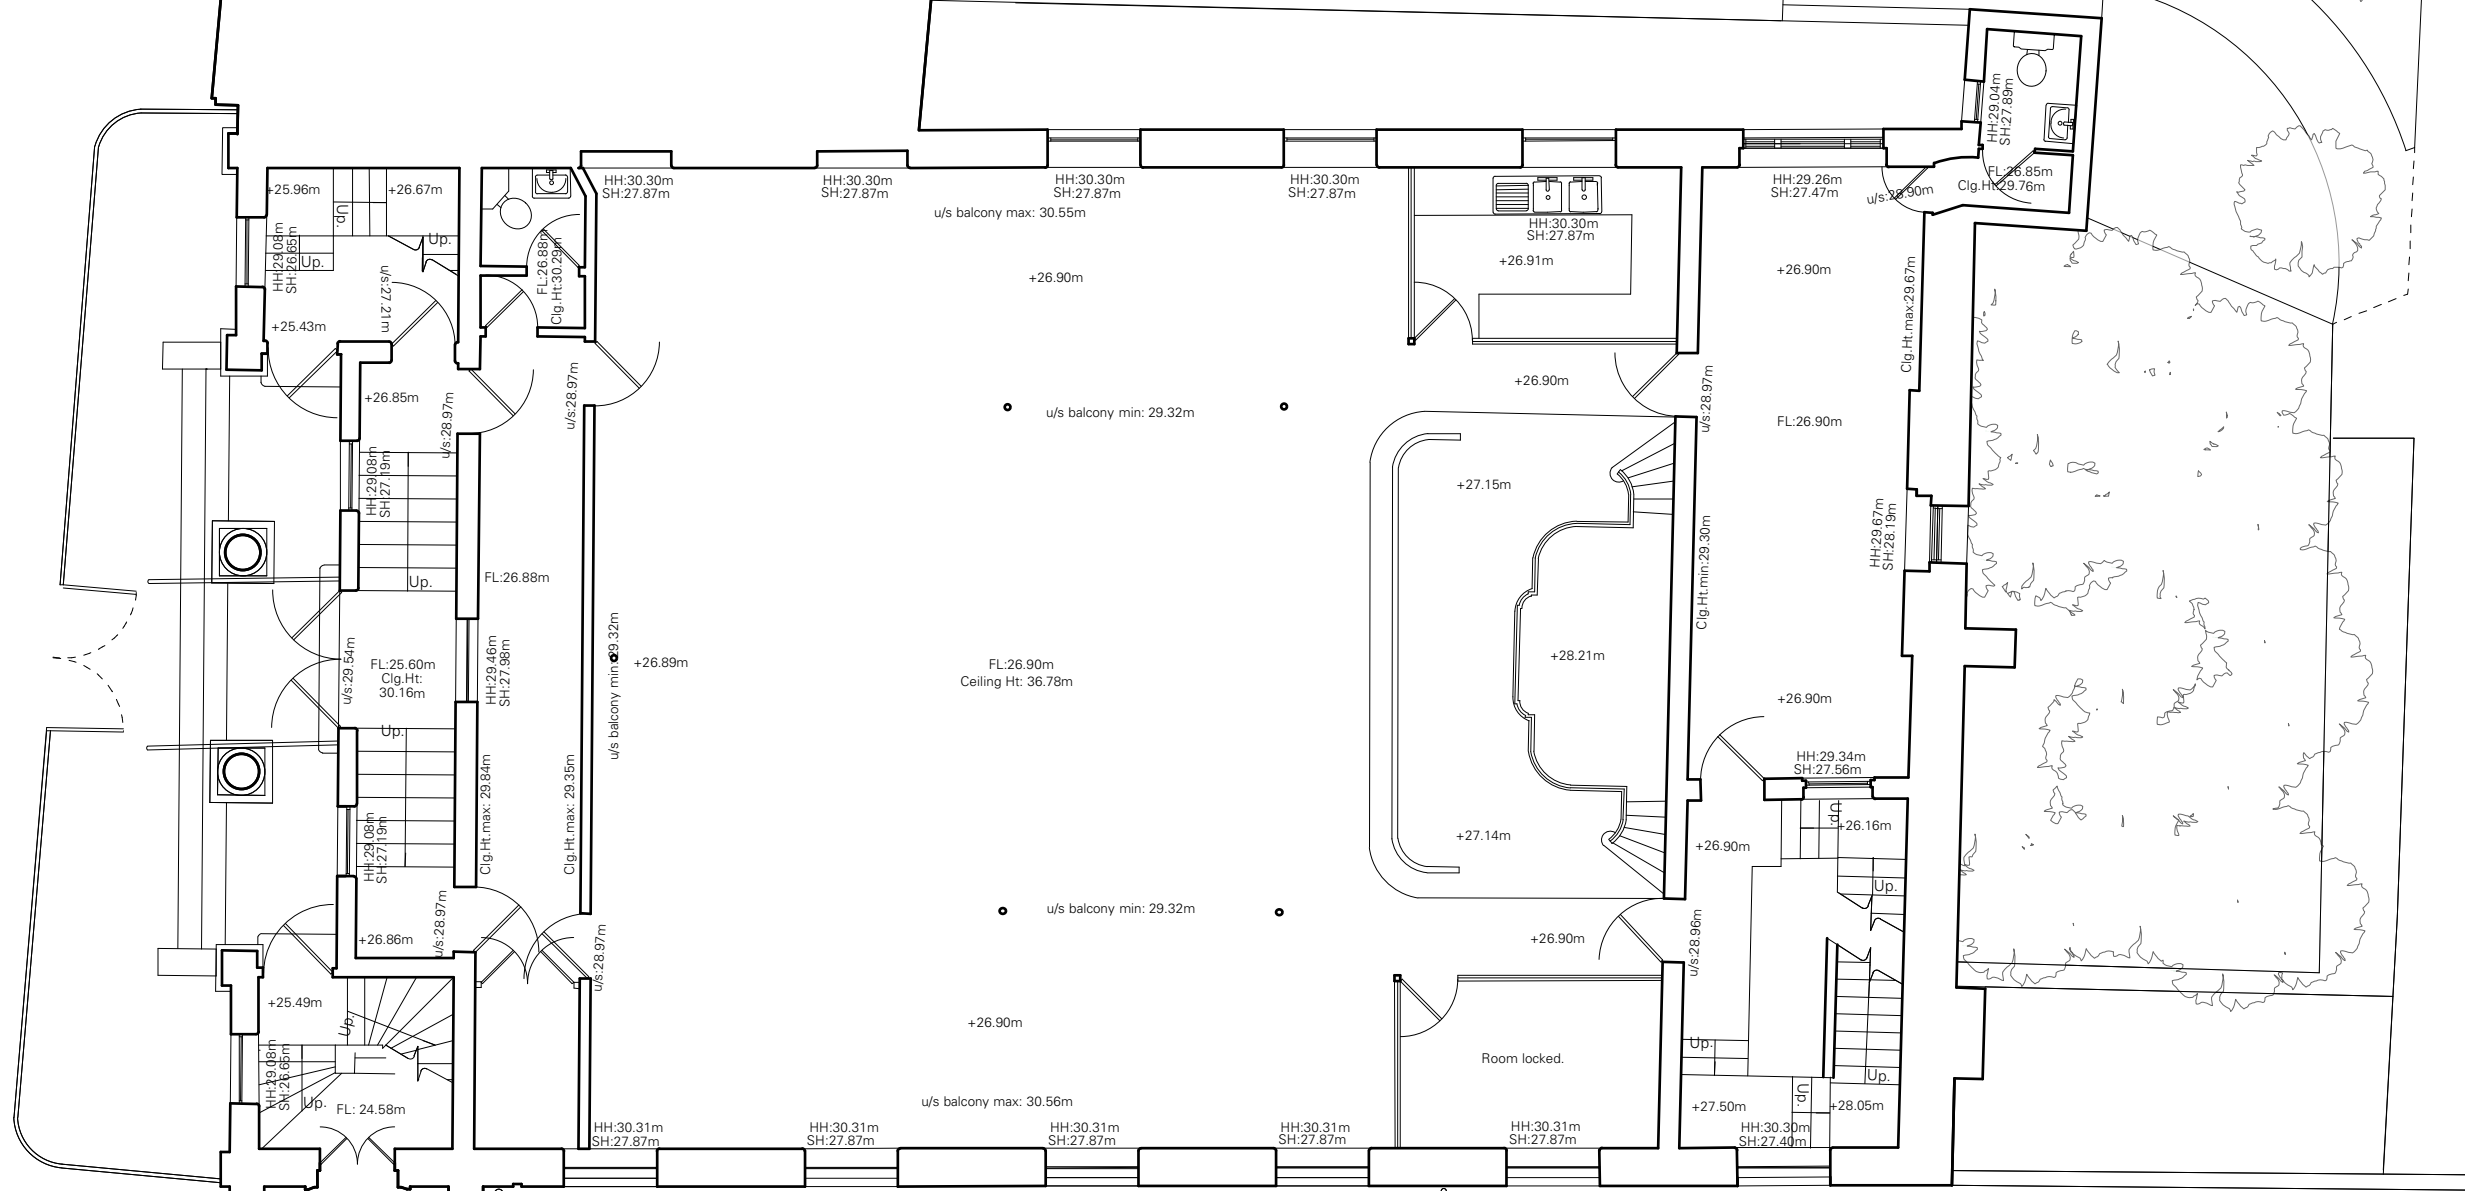

CAR PARK

P1	14/12/15	Planning Submission	KK / HM
REV	DATE	COMMENT	IS / CK



NOTES  
Do not scale from this drawing. All dimensions to be confirmed on site. Architect to be informed of any discrepancies before any action is taken. This drawing is copyright © Manalo & White Ltd.

**MANALO & WHITE**  
ARCHITECTS

UNIT 301, METROPOLITAN WHARF BUILDING,  
70 WAPPING WALL, LONDON E1W 3SS  
T 02072654945 E mail@manaloandwhite.co.uk

PROJECT  
THE WESLEY CAMDEN


DRAWING  
Existing Upper Ground Floor Plan

SCALE  
1:100 @ A3

STATUS  
Survey

DRAWING No.	REVISION
859_03/01/0220	P1

KING'S TERRACE

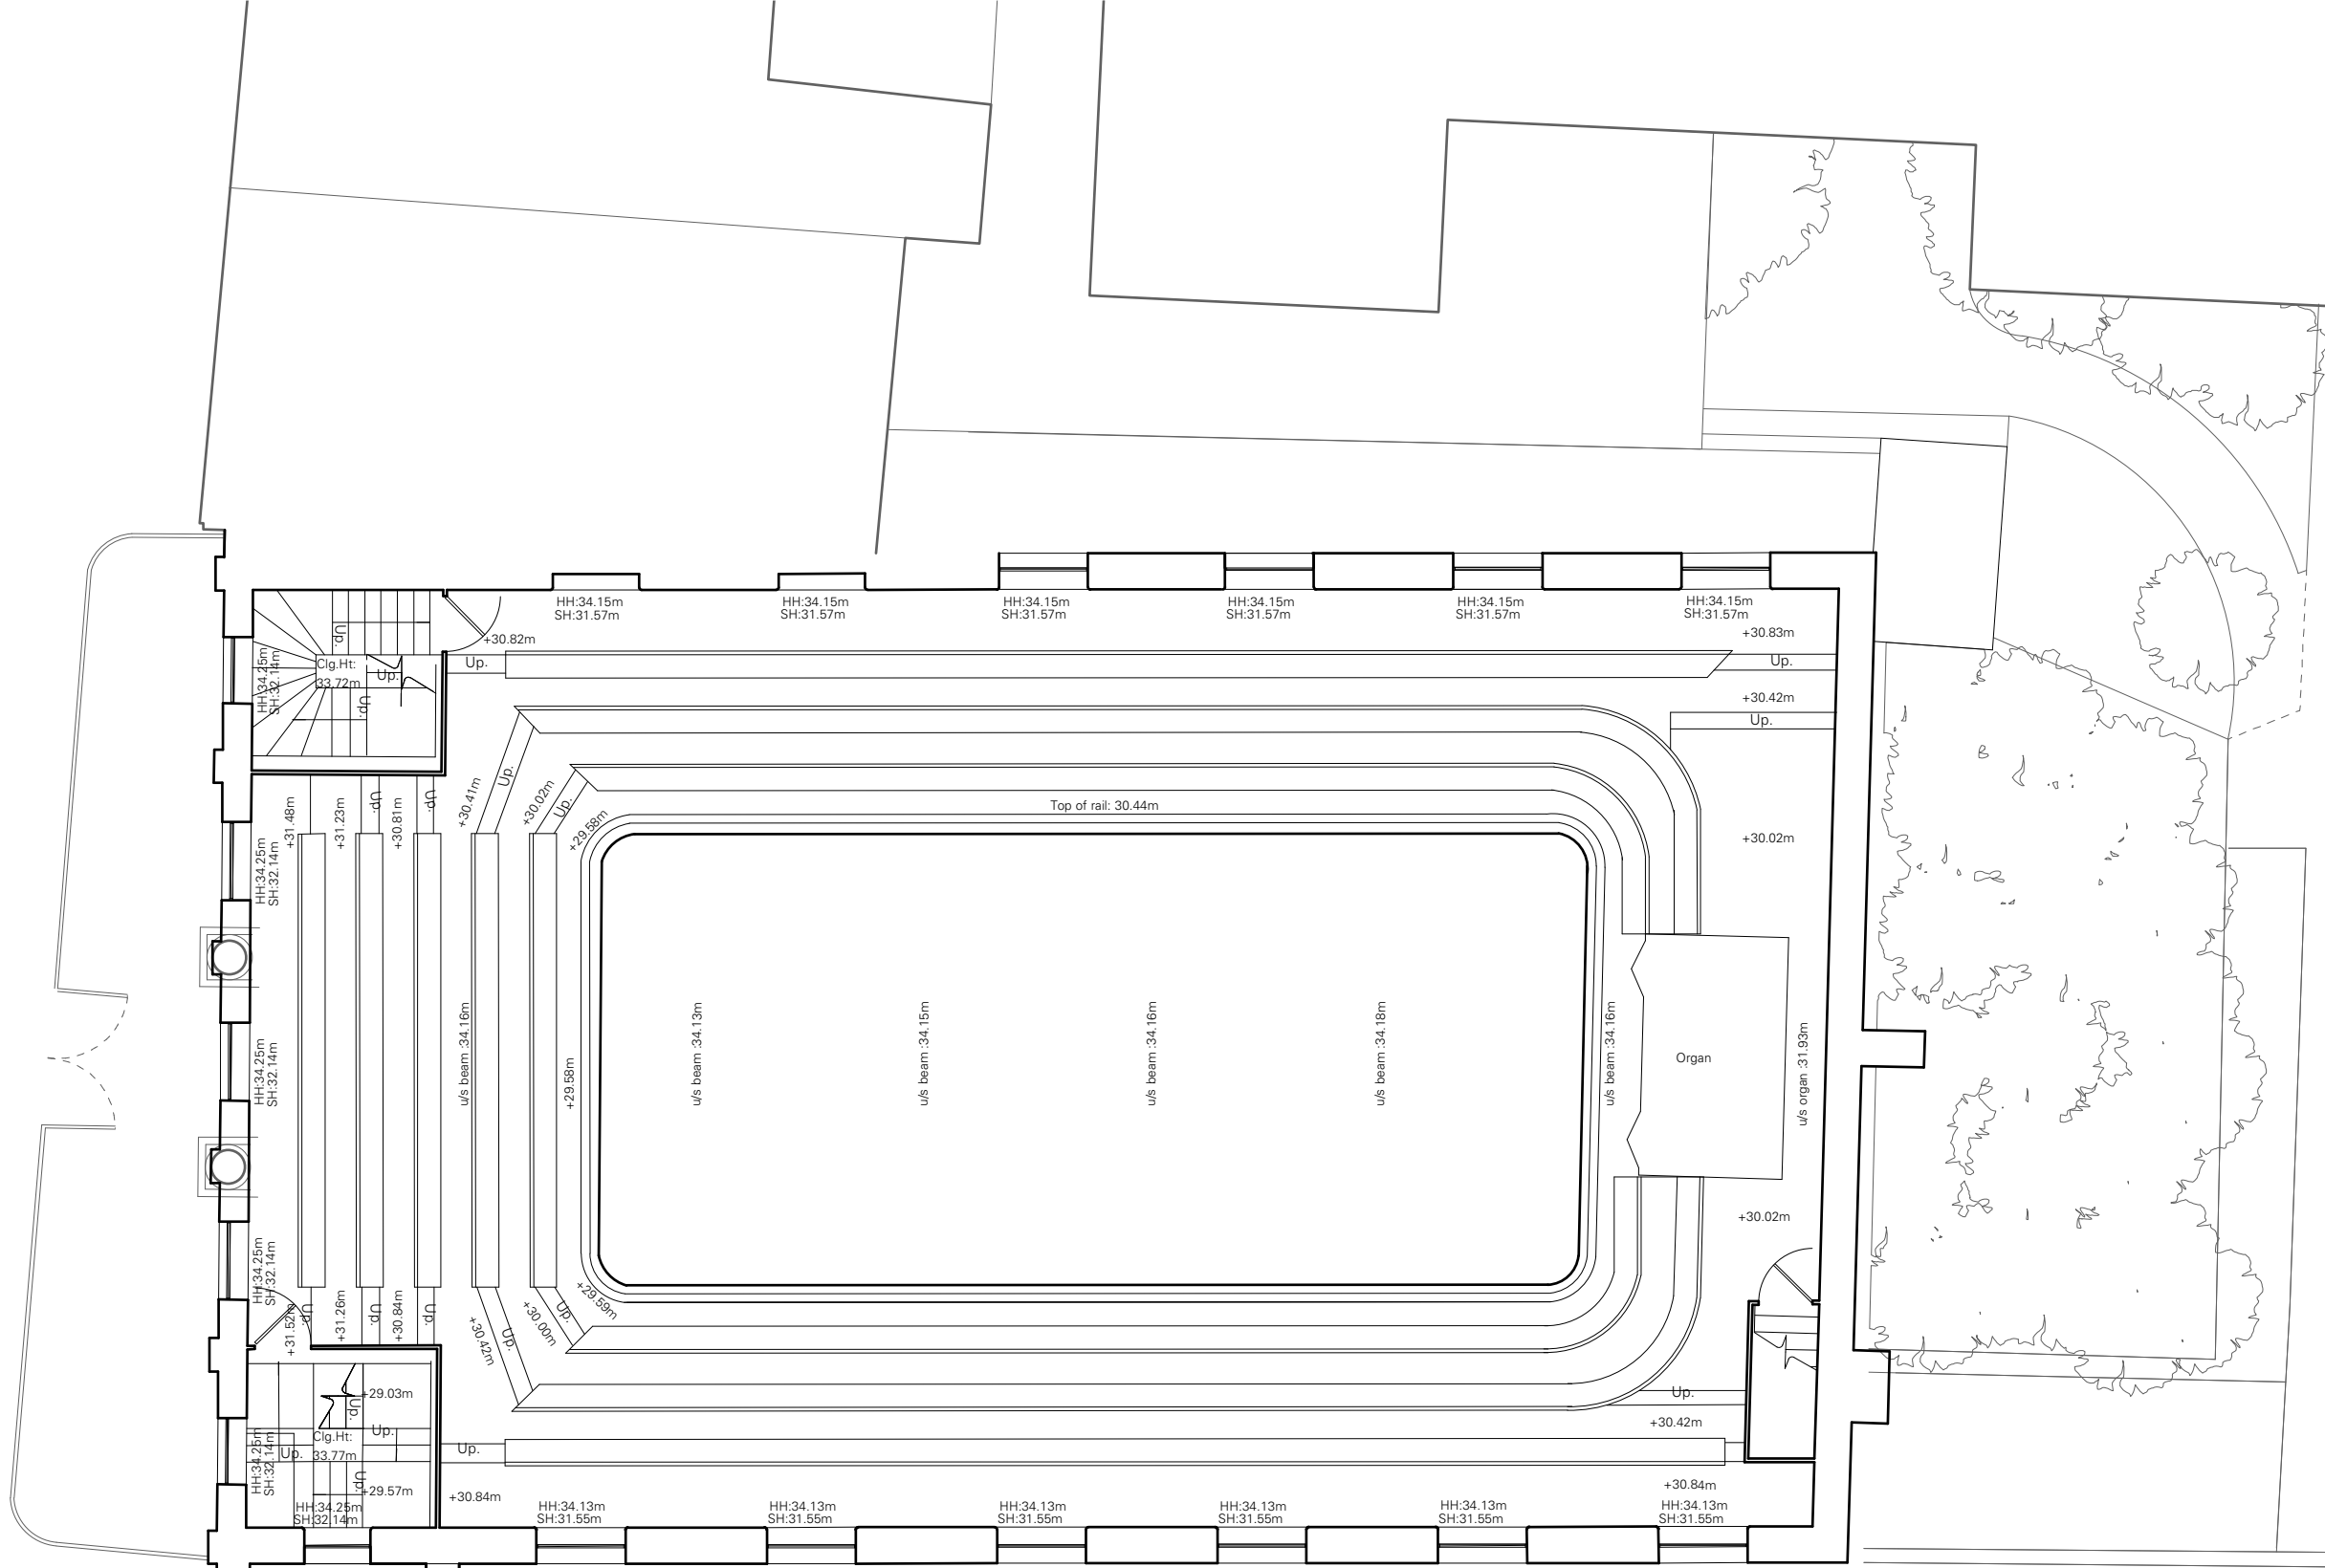

P1 14/12/15 Planning Submission KK / HM  
 REV DATE COMMENT IS / CK



NOTES  
 Do not scale from this drawing. All dimensions to be confirmed on site. Architect to be informed of any discrepancies before any action is taken. This drawing is copyright © Manalo & White Ltd.

# MANALO & WHITE

ARCHITECTS

UNIT 301, METROPOLITAN WHARF BUILDING,  
 70 WAPPING WALL, LONDON E1W 3SS  
 T 02072654945 E mail@manaloandwhite.co.uk


PROJECT  
 THE WESLEY CAMDEN

DRAWING  
 Existing First Floor Plan

SCALE  
 1:100 @ A3

STATUS  
 Survey

DRAWING No. 859\_03/01/0221 REVISION P1

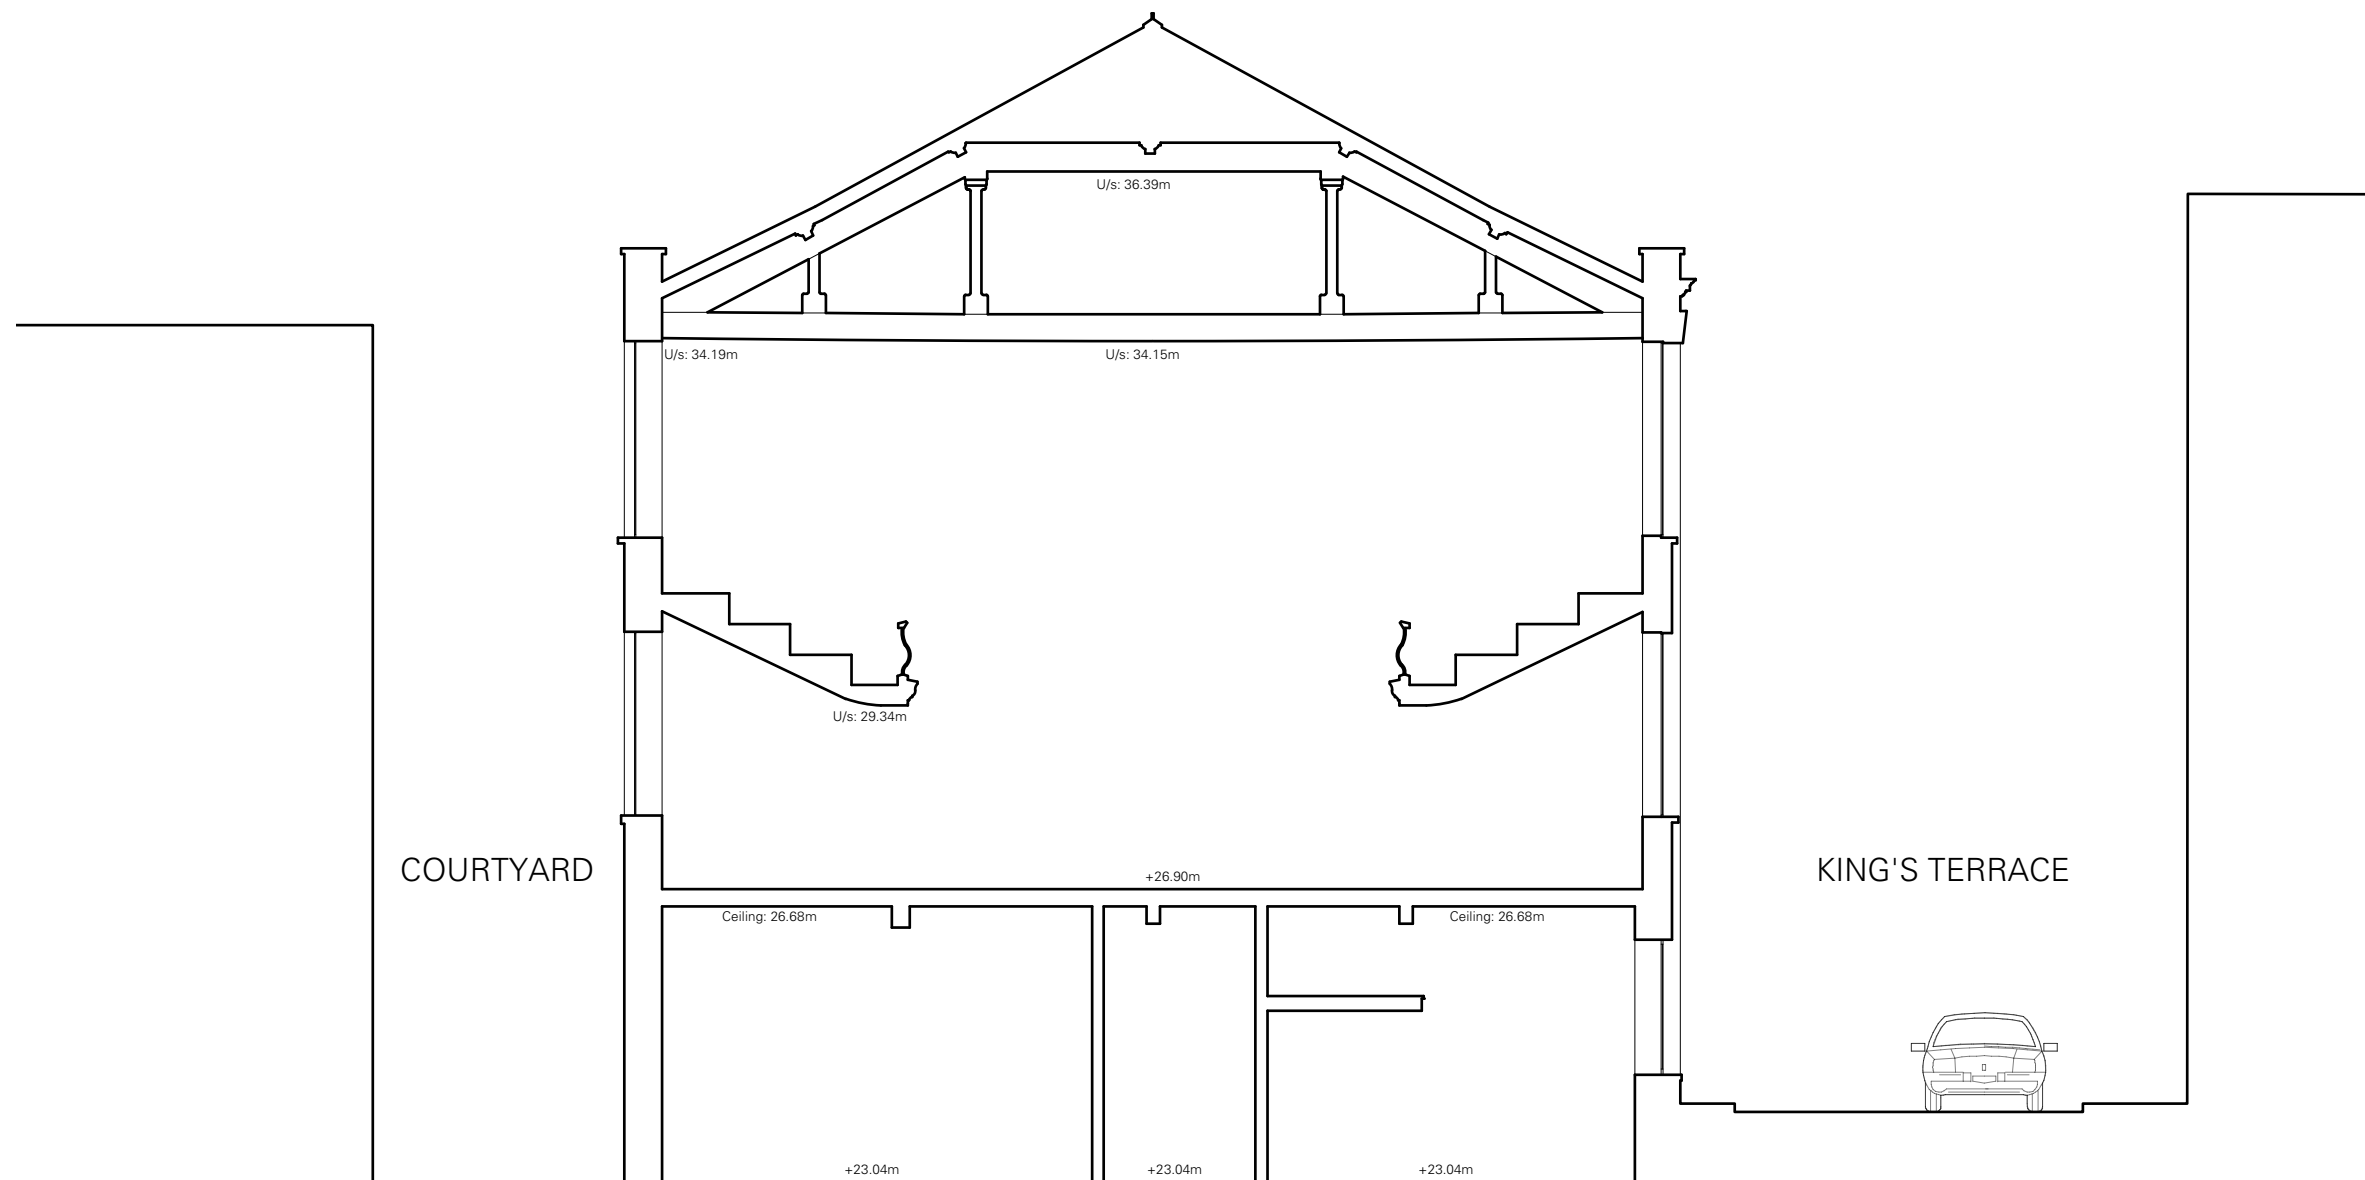

REV	DATE	COMMENT	KK / HM	IS / CK
P1	14/12/15	Planning Submission		



**NOTES**  
 Do not scale from this drawing. All dimensions to be confirmed on site. Architect to be informed of any discrepancies before any action is taken. This drawing is copyright © Manalo & White Ltd.

**MANALO & WHITE**  
 ARCHITECTS

UNIT 301, METROPOLITAN WHARF BUILDING,  
 70 WAPPING WALL, LONDON E1W 3SS  
 T 02072654945 E mail@manaloandwhite.co.uk


PROJECT  
 THE WESLEY CAMDEN

DRAWING  
 Existing Section AA'

SCALE  
 1:100 @ A3

STATUS  
 Survey

DRAWING No.	REVISION
859_03/01/0500	P1

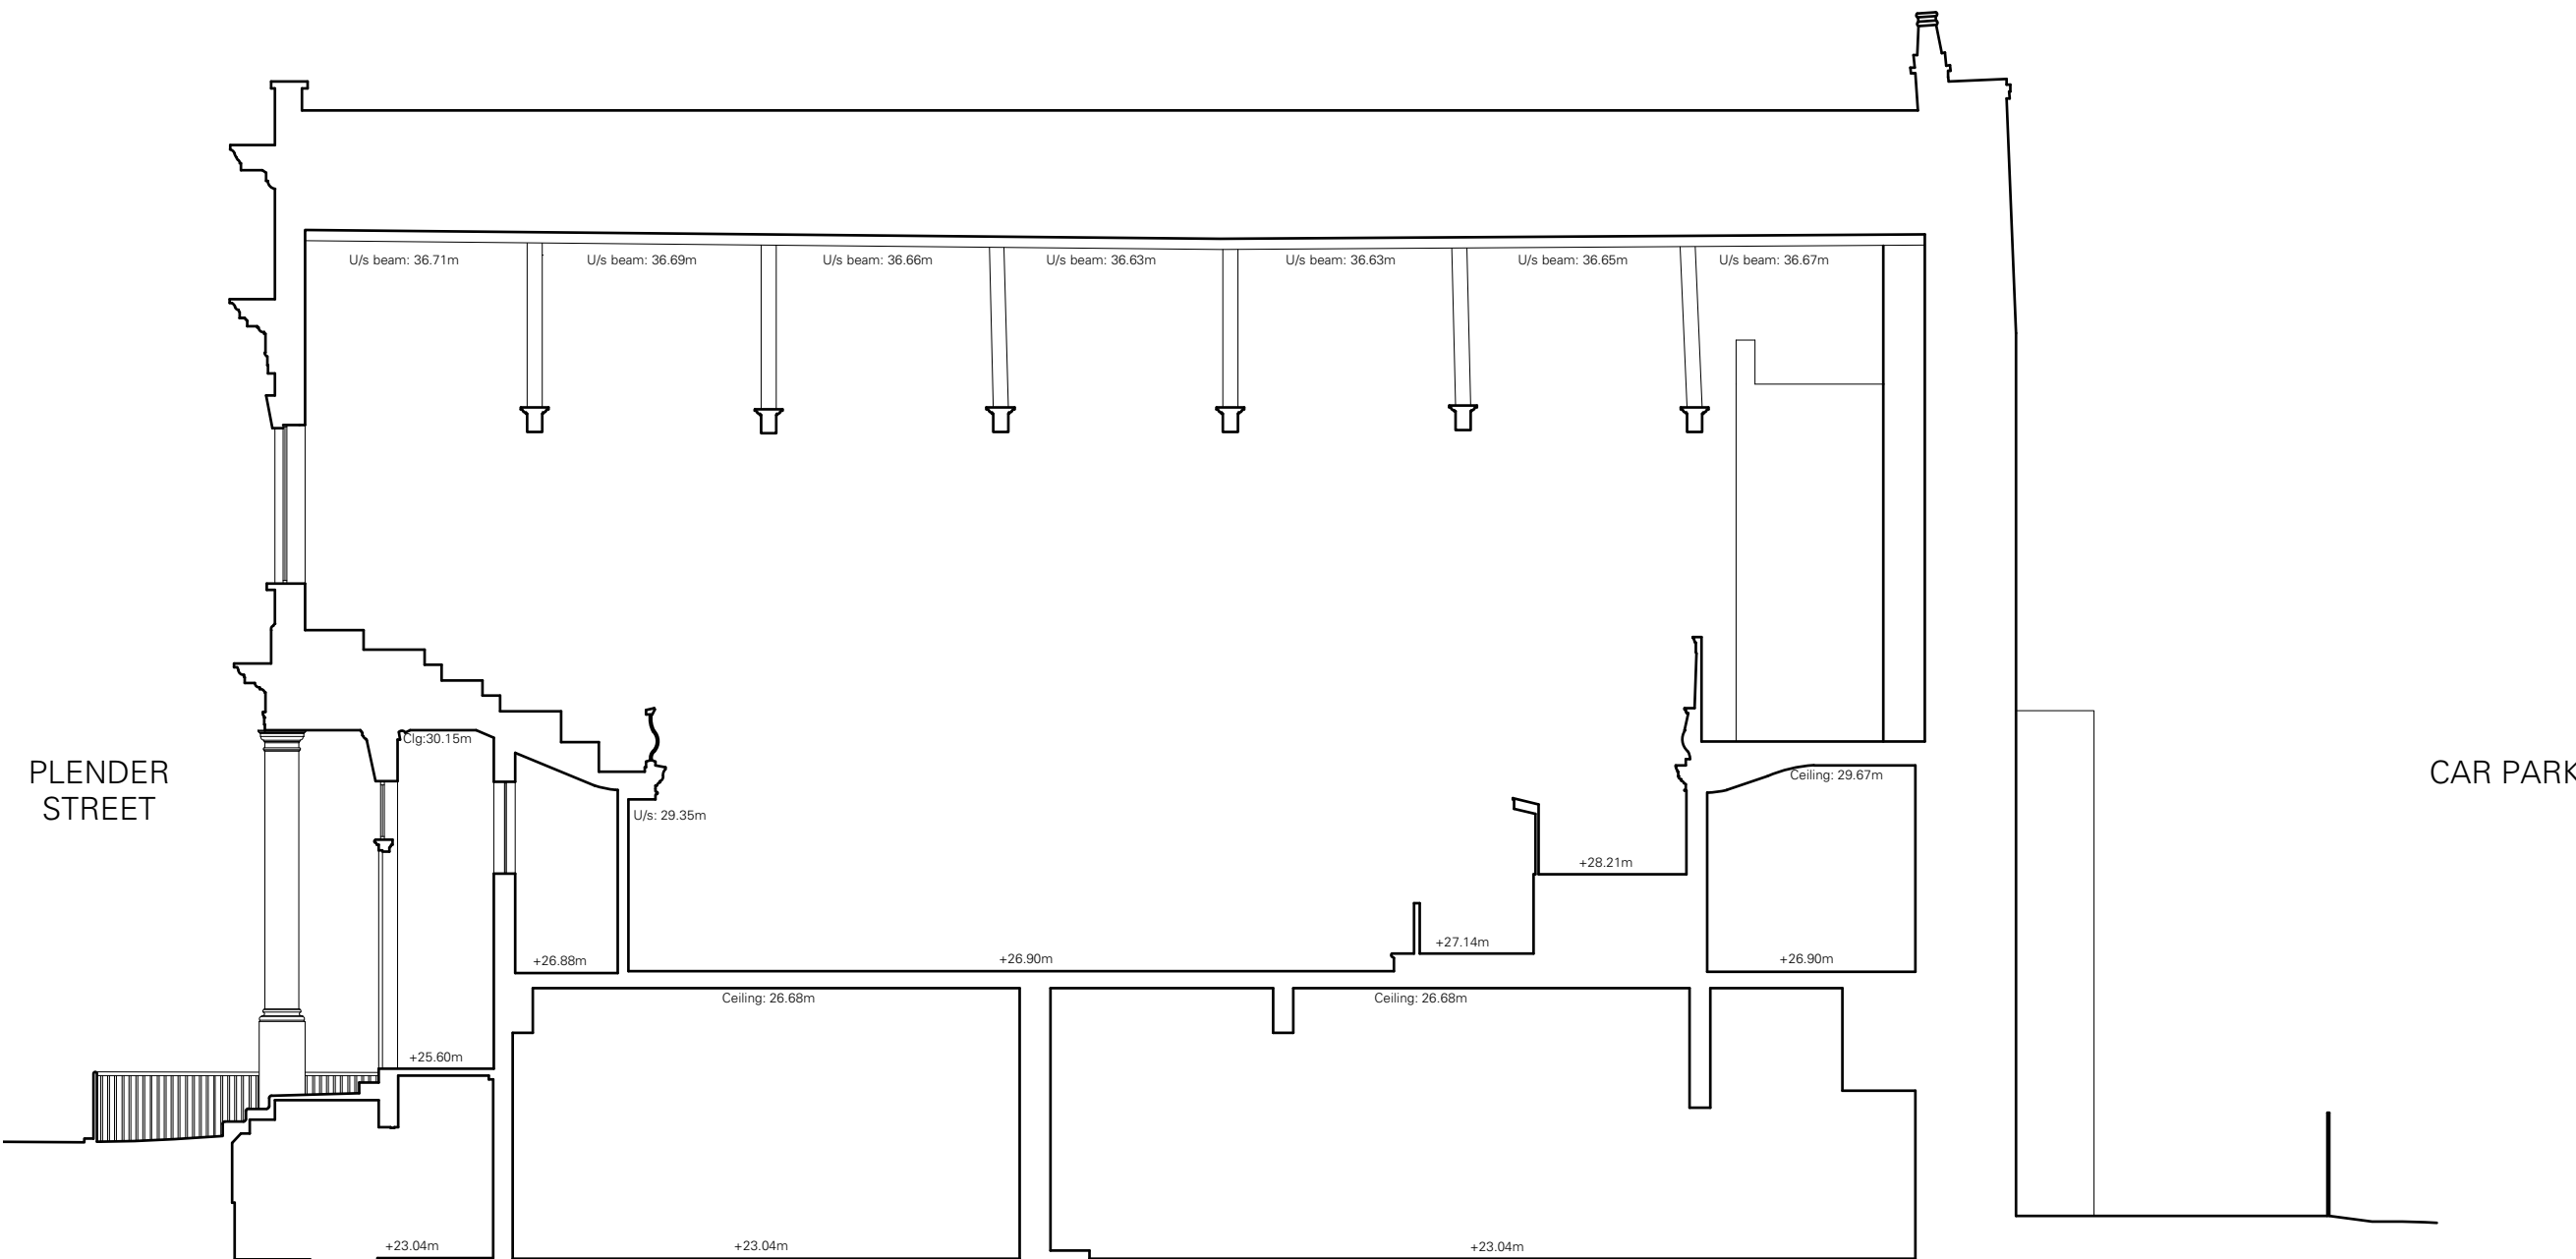

REV	DATE	COMMENT	IS / CK
P1	14/12/15	Planning Submission	KK / HM



NOTES  
Do not scale from this drawing. All dimensions to be confirmed on site. Architect to be informed of any discrepancies before any action is taken. This drawing is copyright © Manalo & White Ltd.

**MANALO & WHITE**  
ARCHITECTS

UNIT 301, METROPOLITAN WHARF BUILDING,  
70 WAPPING WALL, LONDON E1W 3SS  
T 02072654945 E mail@manaloandwhite.co.uk

PROJECT  
THE WESLEY CAMDEN

DRAWING  
Existing Section BB\*

SCALE  
1:100 @ A3

STATUS  
Survey

DRAWING No. 859\_03/01/0501 REVISION P1



86-88 PLENDER STREET

89 PLENDER STREET

KING'S TERRACE

REV	DATE	COMMENT	BY
P1	14/12/15	Planning Submission	KK / HM
			IS / CK




NOTES  
Do not scale from this drawing. All dimensions to be confirmed on site. Architect to be informed of any discrepancies before any action is taken. This drawing is copyright © Manalo & White Ltd.

**MANALO & WHITE**  
ARCHITECTS

UNIT 301, METROPOLITAN WHARF BUILDING,  
70 WAPPING WALL, LONDON E1W 3SS  
T 02072654945 E mail@manaloandwhite.co.uk

PROJECT  
THE WESLEY CAMDEN  
DRAWING  
Existing Plender Street Elevation  
SCALE  
1:100 @ A3  
STATUS  
Survey

DRAWING No.	REVISION
859_03/01/0600	P1

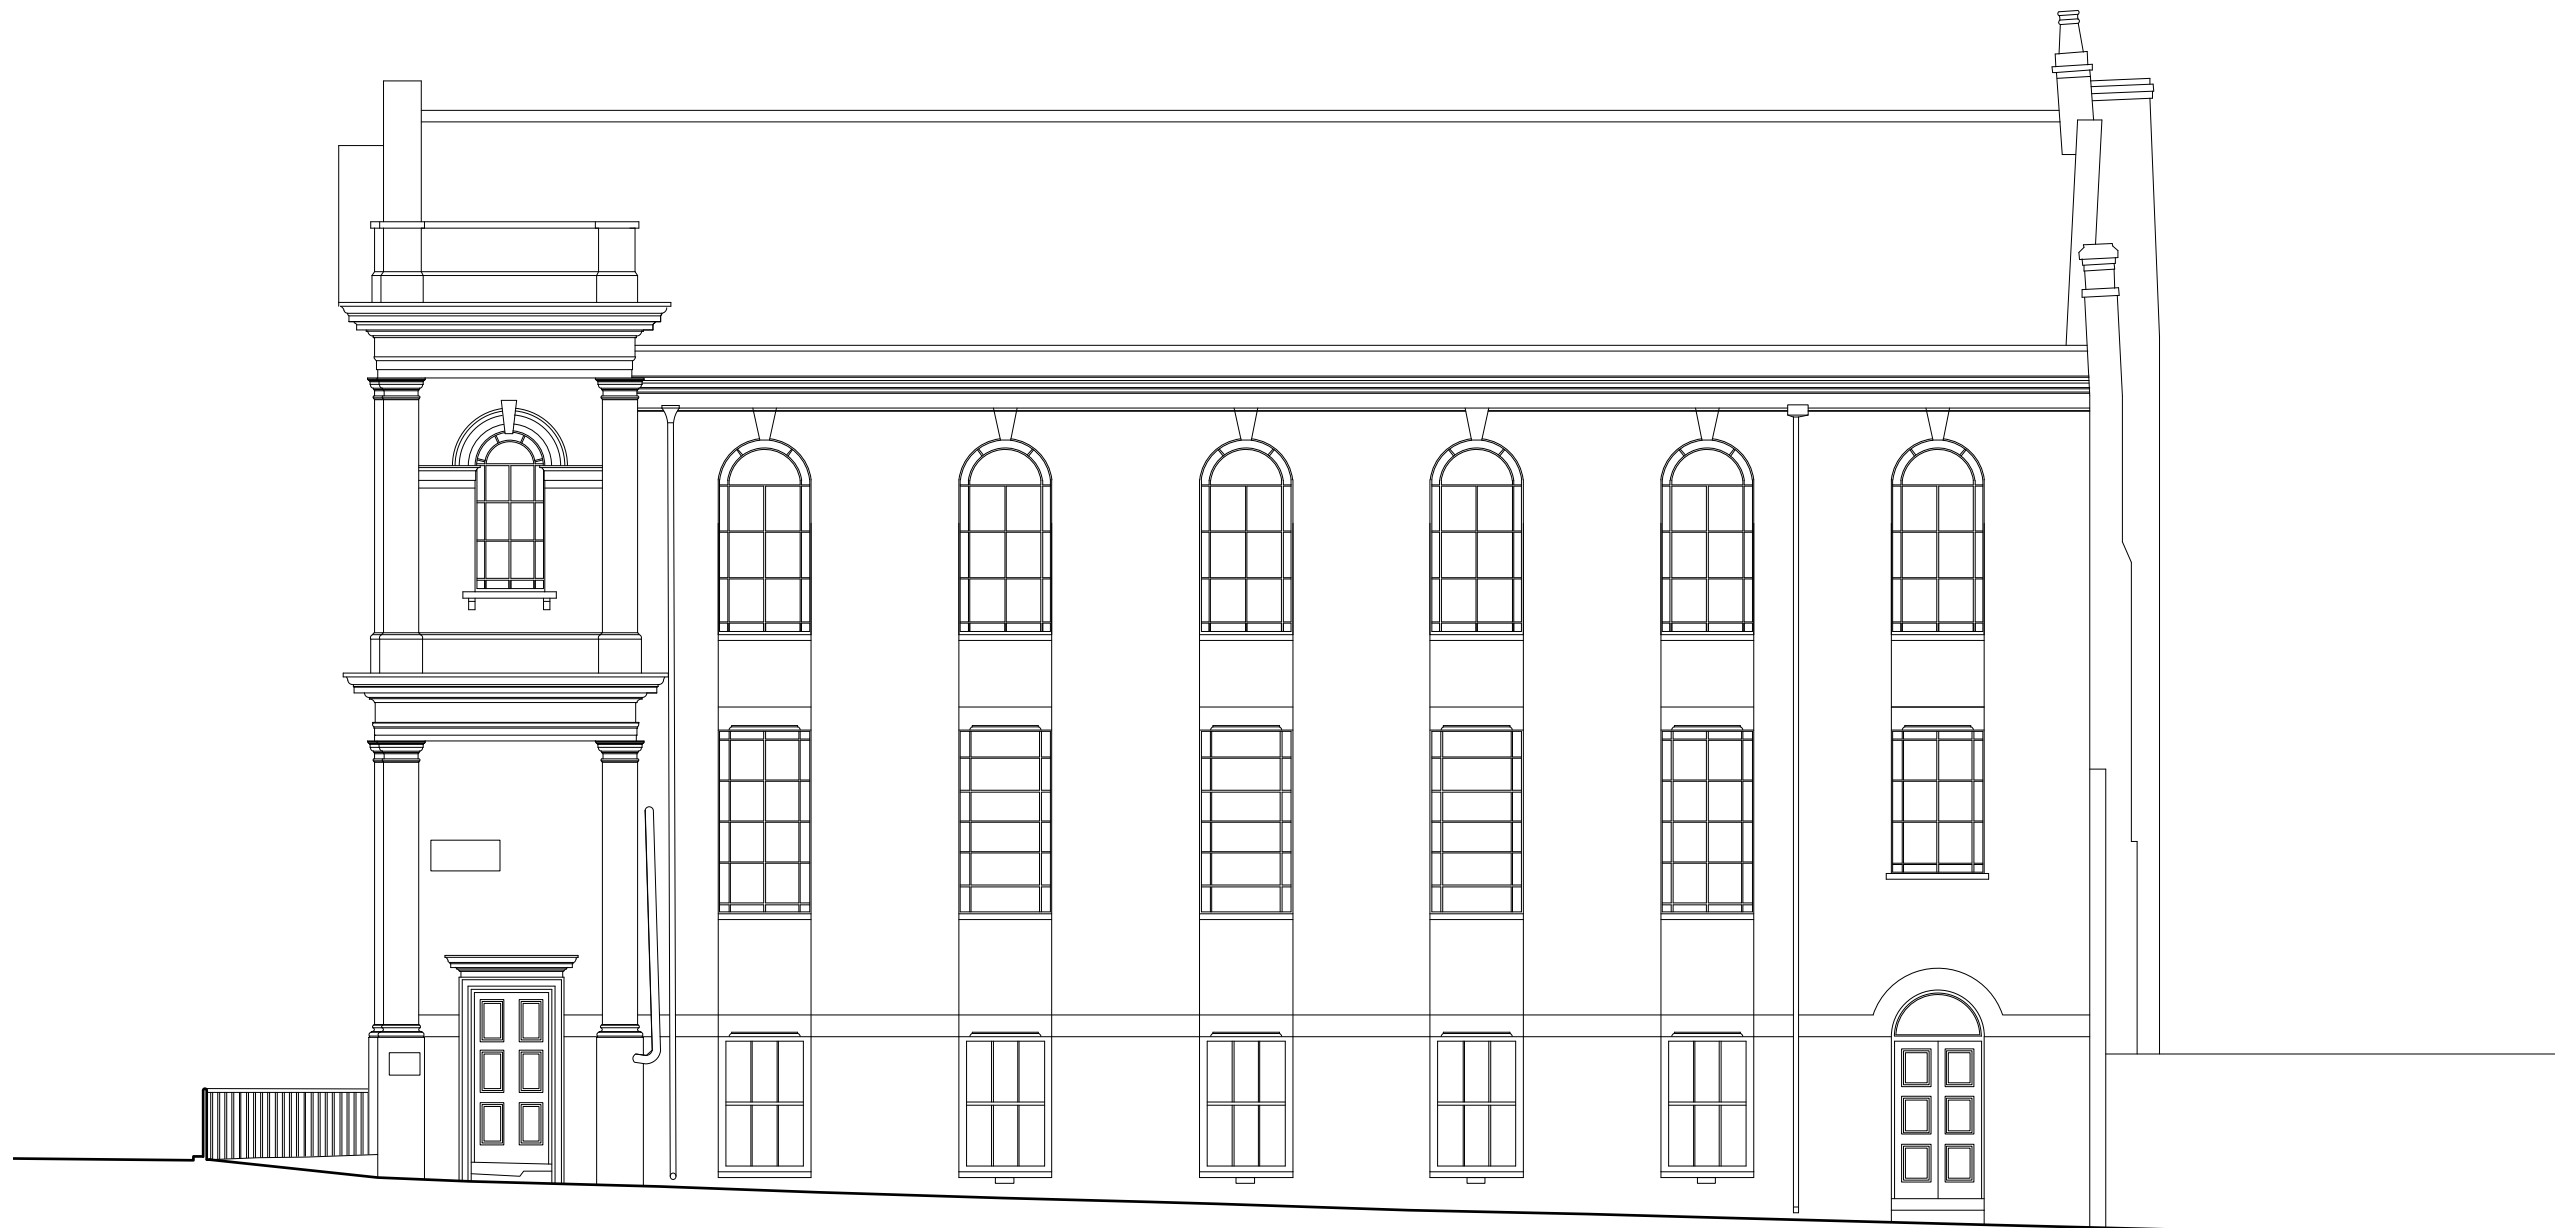

P1	14/12/15	Planning Submission	KK / HM
REV	DATE	COMMENT	IS / CK



NOTES  
Do not scale from this drawing. All dimensions to be confirmed on site. Architect to be informed of any discrepancies before any action is taken. This drawing is copyright © Manalo & White Ltd.

**MANALO  
& WHITE**  
ARCHITECTS

UNIT 301, METROPOLITAN WHARF BUILDING,  
70 WAPPING WALL, LONDON E1W 3SS  
T 02072654945 E mail@manaloandwhite.co.uk


PROJECT  
THE WESLEY CAMDEN

DRAWING  
Existing King's Terrace Elevation

SCALE  
1:100 @ A3

STATUS  
Survey

DRAWING No.	REVISION
859_03/01/0601	P1

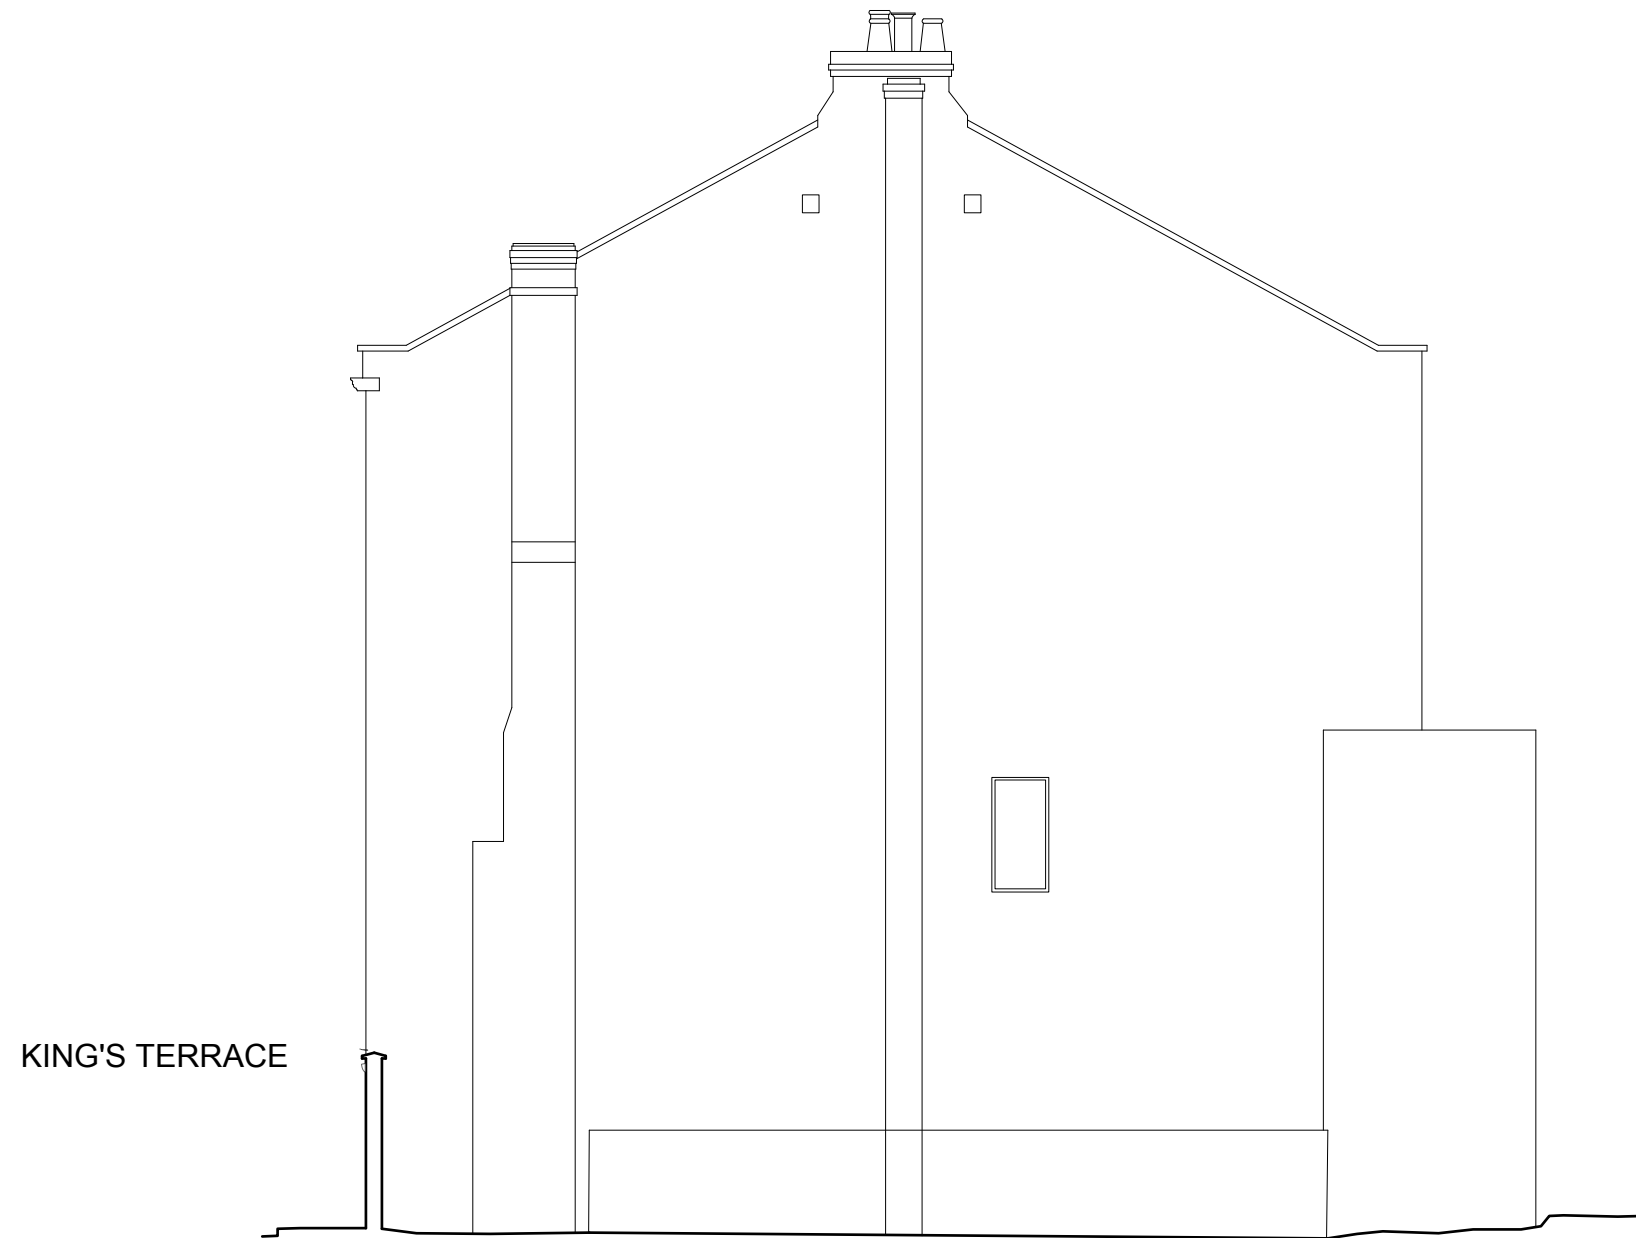

KING'S TERRACE

REV	DATE	COMMENT	KK / HM IS / CK
P1	14/12/15	Planning Submission	KK / HM



NOTES  
Do not scale from this drawing. All dimensions to be confirmed on site. Architect to be informed of any discrepancies before any action is taken. This drawing is copyright © Manalo & White Ltd.

**MANALO  
& WHITE**  
ARCHITECTS

UNIT 301, METROPOLITAN WHARF BUILDING,  
70 WAPPING WALL, LONDON E1W 3SS  
T 02072654945 E mail@manaloandwhite.co.uk

PROJECT  
THE WESLEY CAMDEN


DRAWING  
Existing Rear Elevation

SCALE  
1:100 @ A3

STATUS  
Survey

DRAWING No.	REVISION
859_03/01/0602	P1



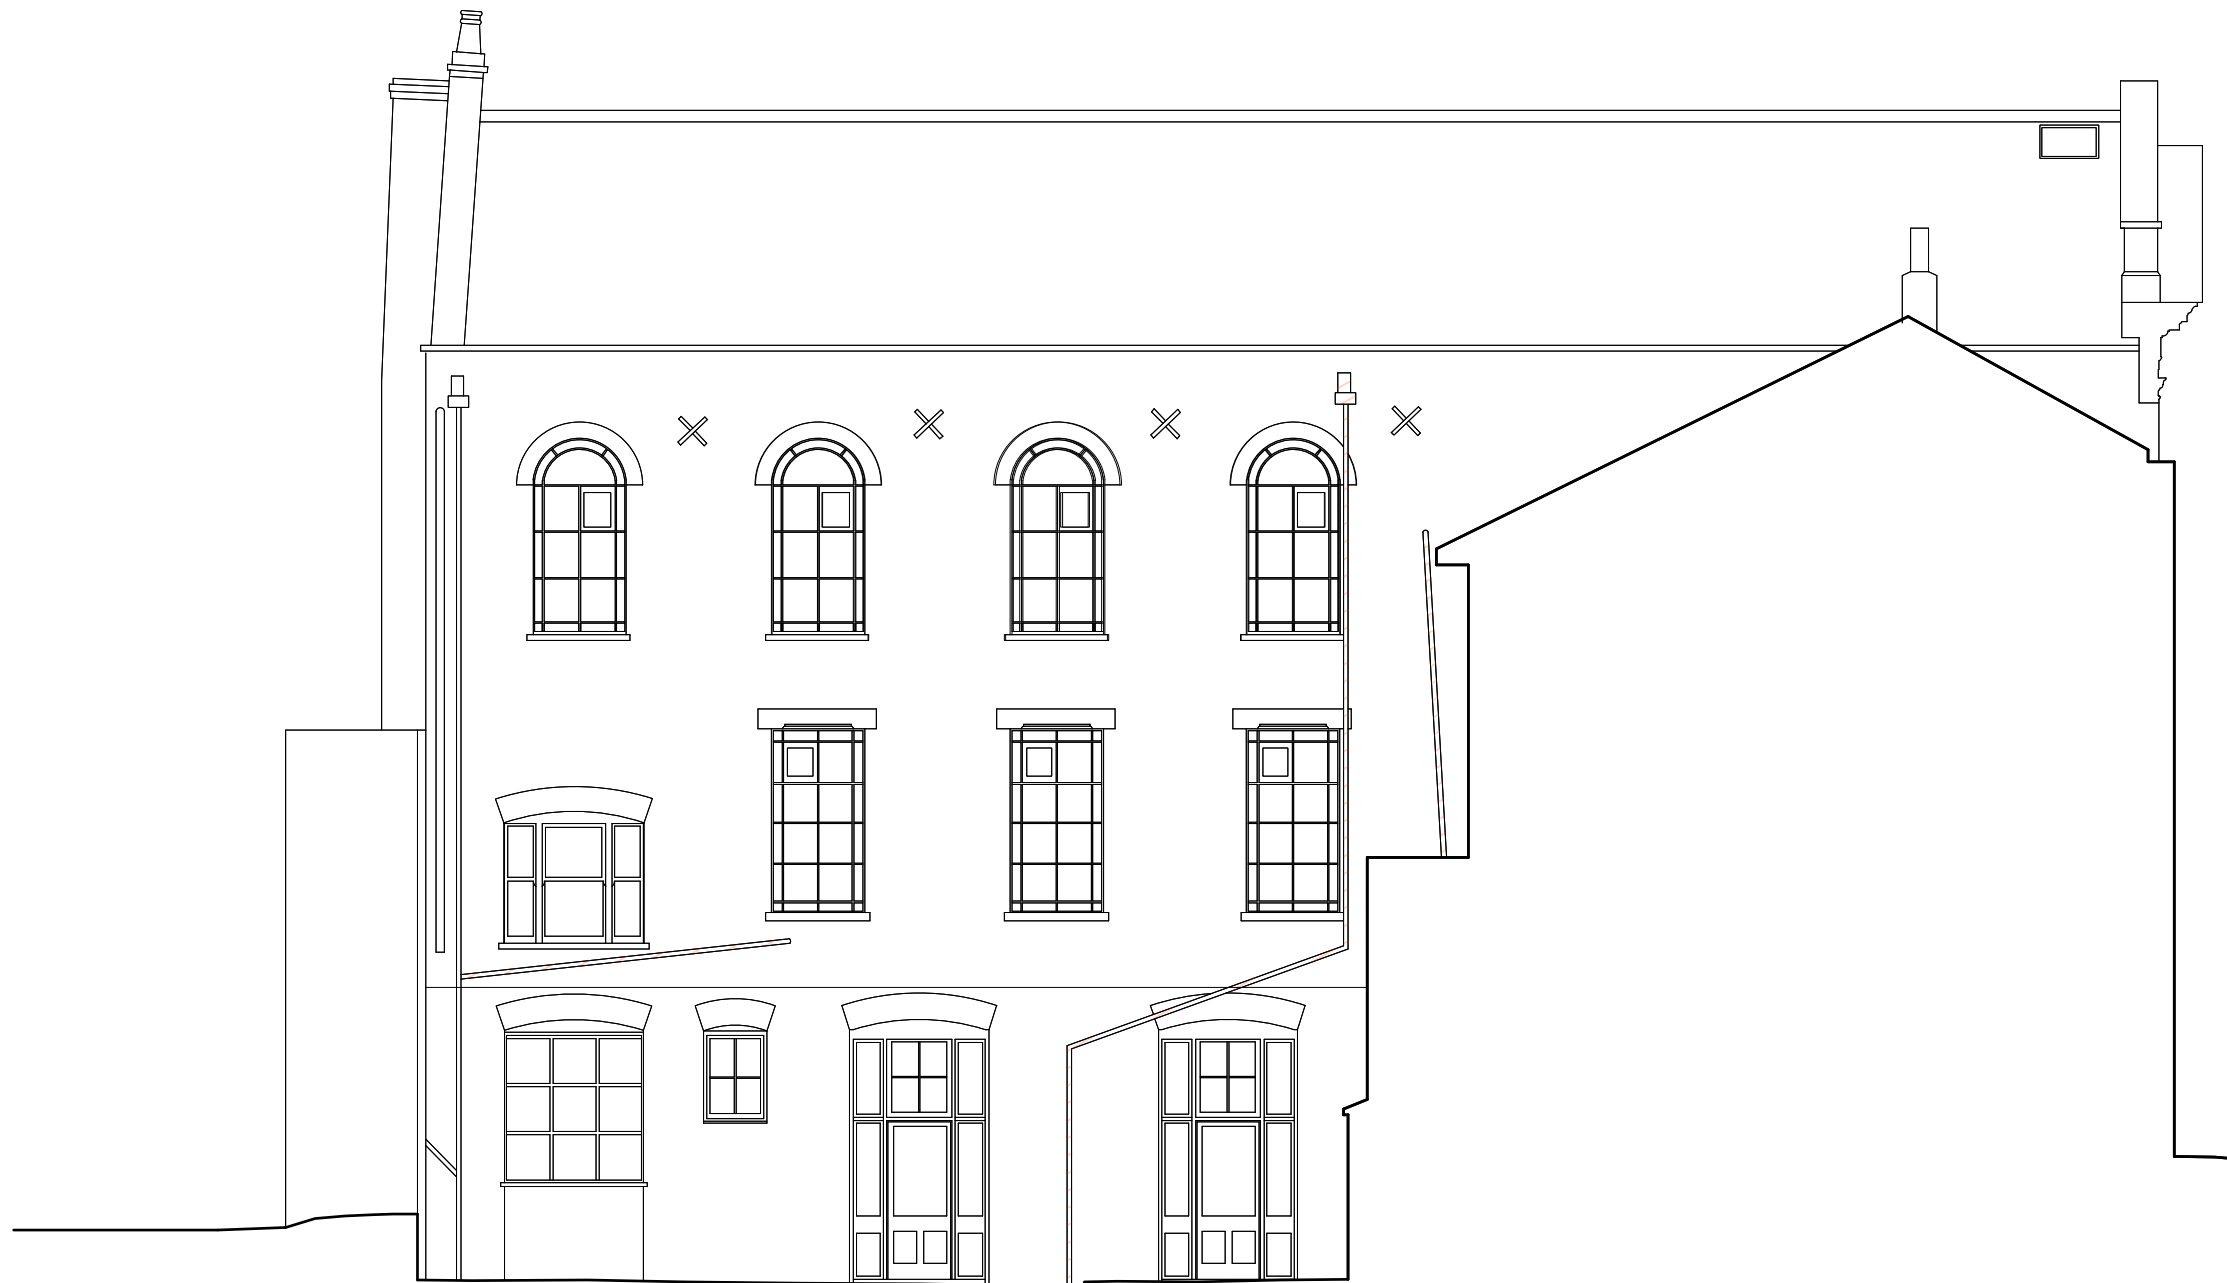

REV	DATE	COMMENT	KK / HM IS / CK
P1	14/12/15	Planning Submission	KK / HM



NOTES  
Do not scale from this drawing. All dimensions to be confirmed on site. Architect to be informed of any discrepancies before any action is taken. This drawing is copyright © Manalo & White Ltd.

**MANALO  
& WHITE**  
ARCHITECTS

UNIT 301, METROPOLITAN WHARF BUILDING,  
70 WAPPING WALL, LONDON E1W 3SS  
T 02072654945 E mail@manaloandwhite.co.uk

PROJECT  
THE WESLEY CAMDEN

DRAWING  
Existing Courtyard Elevation

SCALE  
1:100 @ A3

STATUS  
Survey

DRAWING No.	REVISION
859_03/01/0603	P1