


Existing First Plan

1:50 Scale

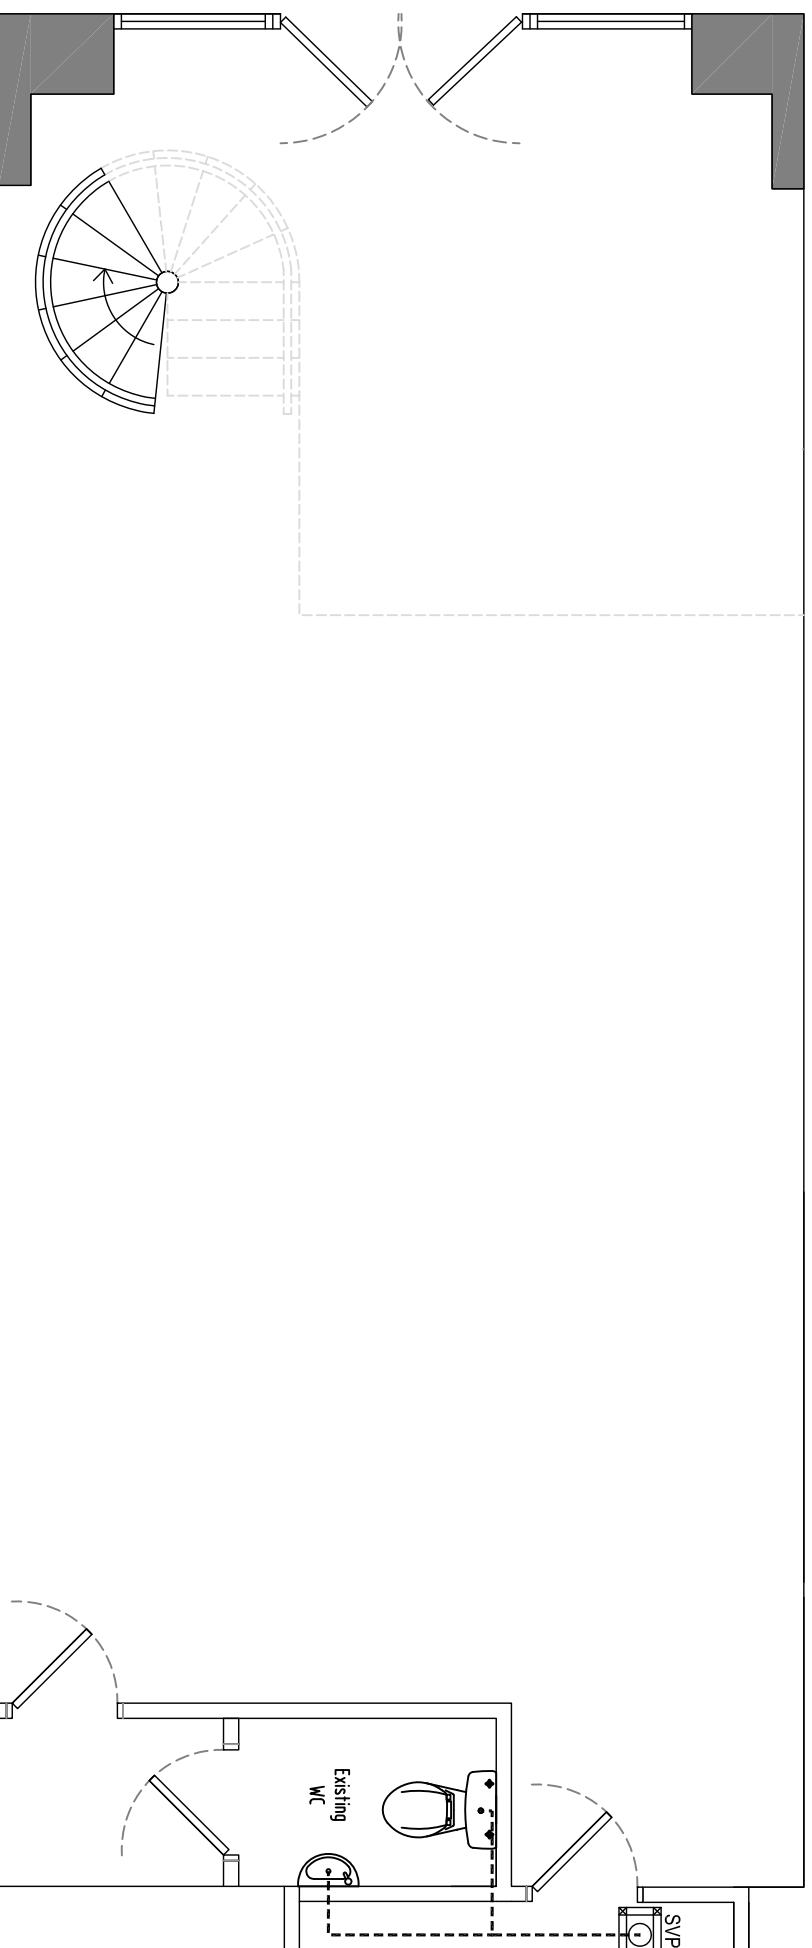

Existing Ground Floor Plan

1:50 Scale

Item	Description	By	Date
------	-------------	----	------

Revisions:



**MG4 Designs Ltd**

T: 07951 856 304 • E: studio@mg4design.com  
WWW.MG4DESIGN.COM

Rush Hair Ltd,  
3rd Floor Central House,  
27 Park Street  
Croydon, CR0 1YD

<b>Client:</b>	Rush
<b>Project:</b>	Rush Hair Salon Holborn London

<b>Title:</b>	Existing Floor Layout		
<b>Scale:</b>	1:50 @ A3	<b>Date:</b>	15.09.16
<b>Job No:</b>	523	<b>Dwg No:</b>	01
<b>Drawn:</b>	PG/DC	<b>Checked:-</b>	