


Proposed Rear Elevation

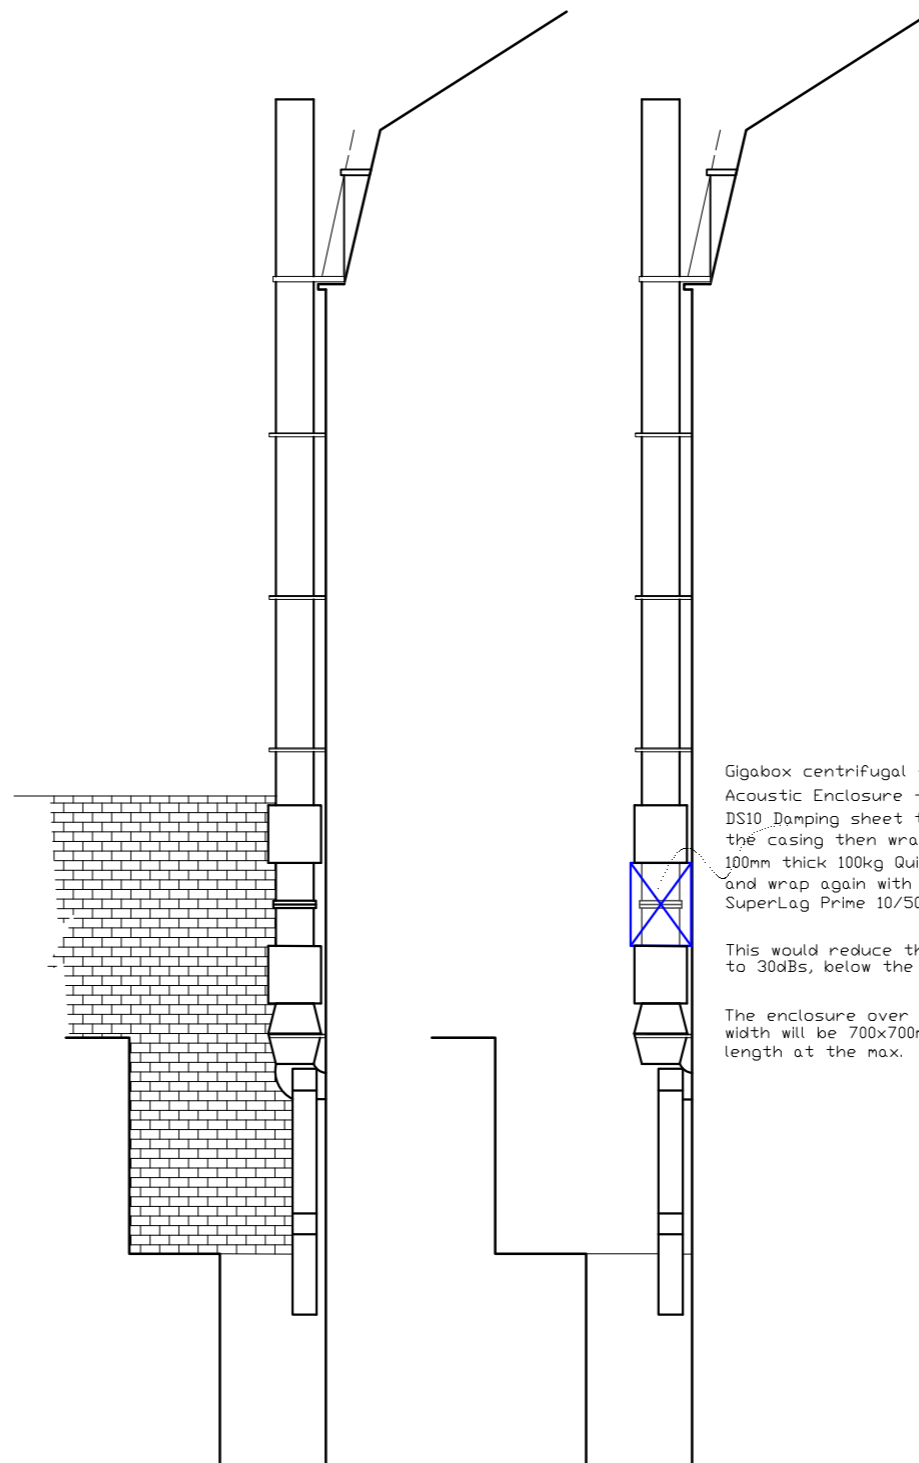

Existing Side Elevation

Proposed Side Elevation

Gigabox centrifugal fan 250mm.
Acoustic Enclosure -
DS10 Damping sheet to
the casing then wrap with
100mm thick 100kg Quietslab
and wrap again with
SuperLag Prime 10/50.

This would reduce the 45dBs
to 30dBs, below the criterion of 31dBs.

The enclosure over fan total
width will be 700x700mm by 1000mm
length at the max.



Drawing: Revised Plan with Enclosure
Address: 111-113 Hampstead Road, NW1-3EE

Notes: The flue was damaged from the recent heavy rain and struck by lightning. Out of emergency repair, the flue was replaced.
This duct system has been here for over a decade, the system has never been modified before

Eyelevel Interior 168 Ltd.
20 Willow Green, London. NW9 5GP
eyeleveldesign@btinternet.com

Drawing: Revised Proposed Plan (RC)
Scale: 1-100@A3
Date: 24/11/2016
Drawn By: Peter Tran