


Information contained within this drawing is the sole copyright of HDCA Ltd, and is not to be reproduced without express permission. No implied licence exists. This drawing is not to be used for land transfer or valuation purposes. Do not scale from this drawing. All dimensions & levels are to be checked on site by the contractor. Issued for purposes indicated only. Drawing errors and omissions to be reported to the architect.

Notes



01 Proposed Southeast Elevation
Scale 1:50@A1, 1:100@A3

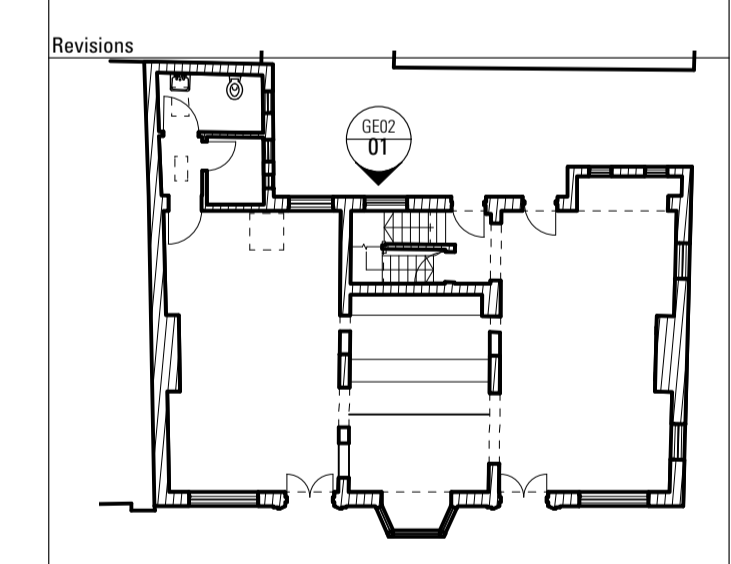

**HARPER
DOWNIE**
CREATIVE
ARCHITECTURE

Gate House
1 St John's Square
London EC1M 4DH
T +44 20 7490 7674
studio@harperdownie.com
www.harperdownie.com

Client
Bramley Bars U.K. Limited

Project
Old White Bear

Drawing Title
Proposed
Elevation B

Status	Drawn	Checked
Planning	CW	VC
Scale	Date	
1:50@A1, 1:100@A3	Oct 2016	

Drwg. No. & Revision
902-GE02-P1