




PROPOSED SECTIONAL ELEVATION A-A
SCALE 1:100

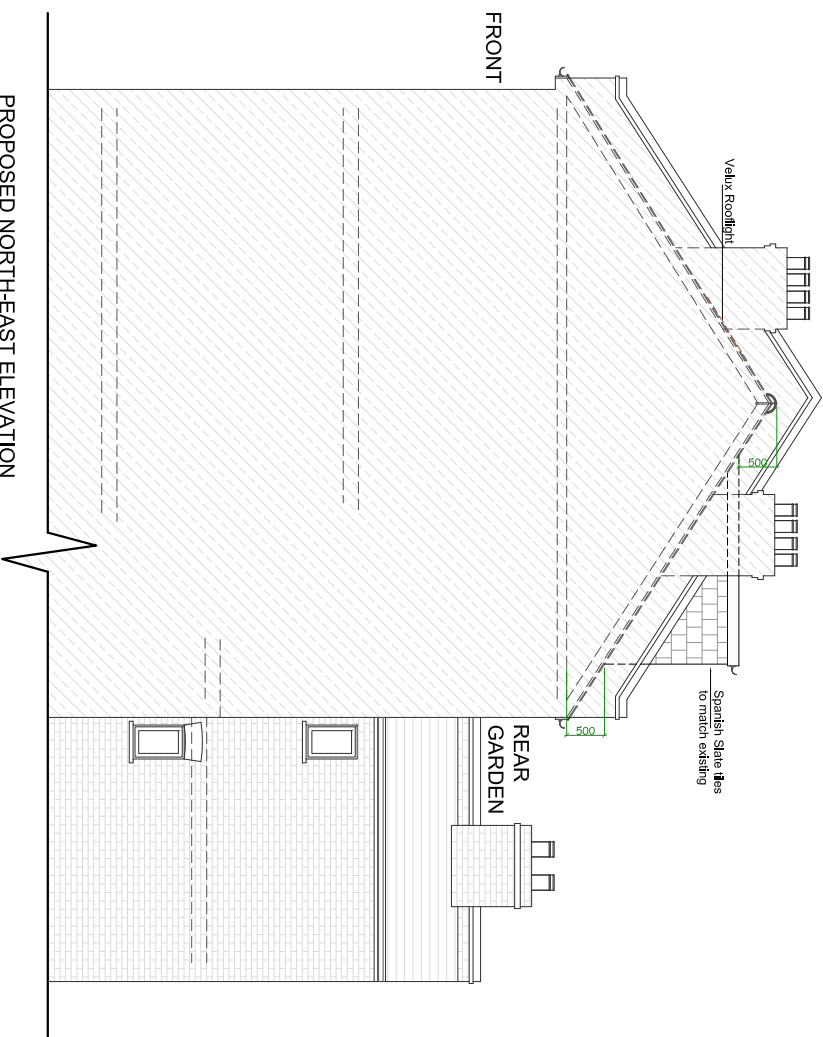


PROPOSED NORTH-EAST ELEVATION
SCALE 1:100

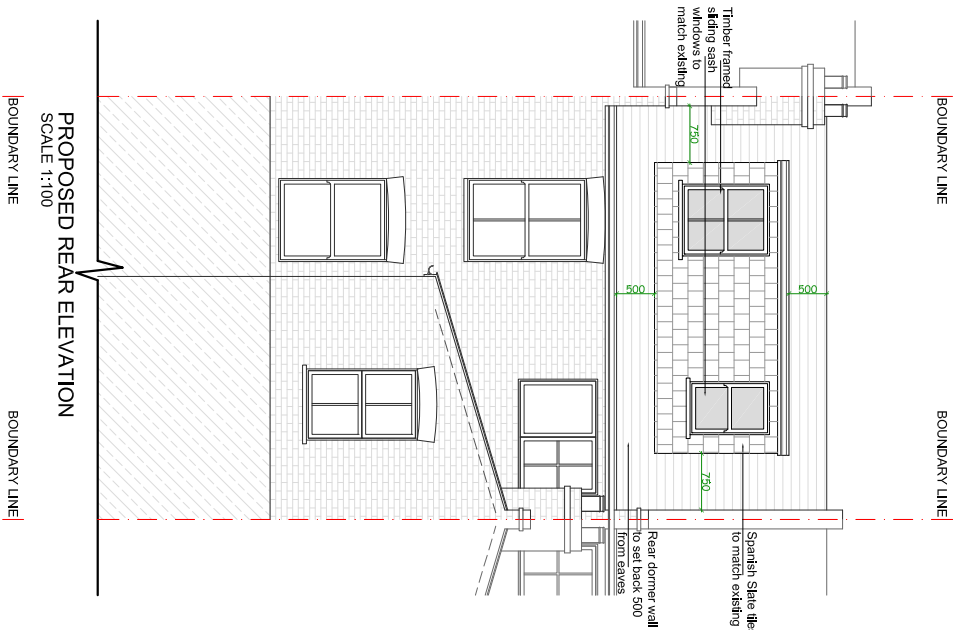

PROPOSED REAR ELEVATION
SCALE 1:100

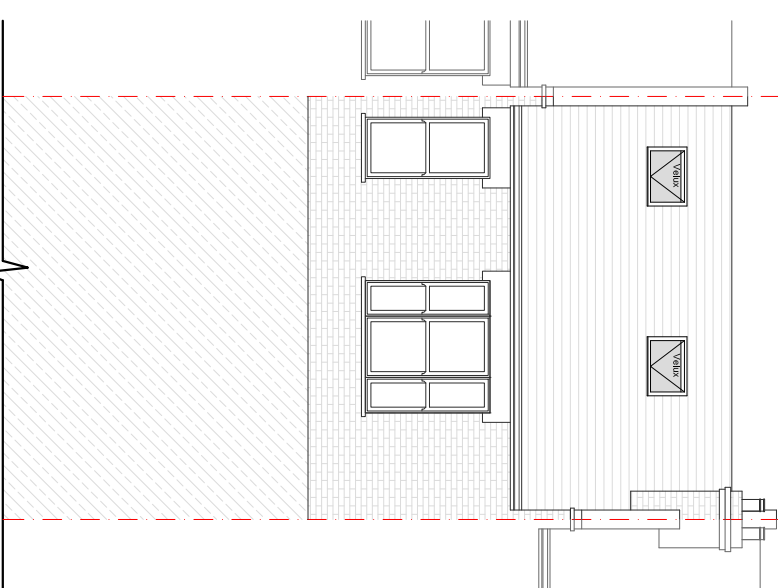

PROPOSED FRONT ELEVATION
SCALE 1:100

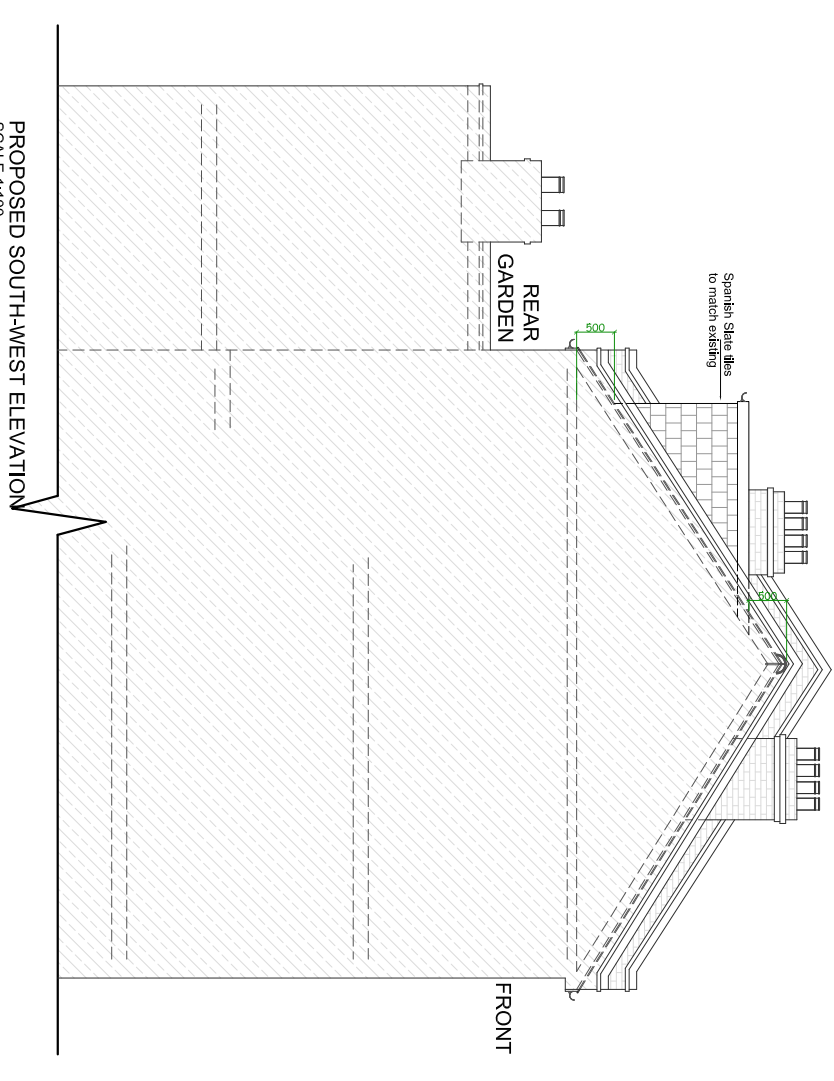

PROPOSED SOUTH-WEST ELEVATION
SCALE 1:100

CLIENT

NICOLA AND BERESFORD CLARKE

PROJECT

**139 IVERSON ROAD, WEST
HAMPSSTEAD, NW6 2RA**

DRAWING TITLE

**PROPOSED ELEVATIONS
AND SECTION**

SCALE

1:100@A3

DRAWING NO.

PP-08-B


REV.

R2

DATE

25-11-16

SN-T

 

REV

DATE

NOTES

THESE DRAWINGS WILL BE RECORDED WITH ASH ISLAND LOFT LTD. CONSULTATION DRAWINGS TO BE USED IN CONSULTATION WITH RELEVANT PLANNING AND SPECIFIC DIMENSIONS FOR PLANNING AND BUILDING CONTROL APPROVALS ONLY. DIMENSIONS SHOULD NOT BE RELIED UPON FOR THE PURPOSES OF ORDERING MATERIALS OR PLACING SUB-CONTRACT ORDERS, OR THE PLACEMENT OF ORDERS WITH THIRD PARTIES. THIRD PARTY SUPPLIERS TO TAKE THEIR OWN SITE MEASUREMENTS. INTERNAL LAYOUTS ARE TO BE FINALIZED WITH PROJECT MANAGER ON SITE. THE PROJECT MANAGER WILL MAKE HIS OWN INITIAL ASSESSMENT OF DRAWINGS AND WILL NEED TO CONTACT US FOR ANY AMENDMENTS OR ALTERATIONS TO DRAWINGS IF REQUIRED. AFTER HIS OWN ON-SITE MEASUREMENTS AND VISUAL CHECKS, THE PROJECT MANAGER WILL BE RESPONSIBLE FOR THE ACCURACY OF THE DRAWINGS. THE PROJECT MANAGER IS NOT RESPONSIBLE FOR THE ACCURACY OF THE DRAWINGS IF THEY ARE NOT APPROVED BY THE PROJECT MANAGER BEFORE COMMENCEMENT OF BUILDING WORKS. THE PROJECT MANAGER TO ORDER ALL STEEL WORKS AFTER SEEKING THE APPROVAL OF BUILDING CONTROL OFFICER. IN THE EVENT THAT A CONTRACTOR OTHER THAN ASH ISLAND LOFTS LTD IS APPOINTED TO EXECUTE THE WORKS, ASH ISLAND LOFTS LTD ACCEPTS NO LIABILITY WHATSOEVER FOR THE SPECIFICATION, CALCULATION OR OTHER STRUCTURAL OR NON-STRUCTURAL INFORMATION AS IT SO EXISTS PERTAINING TO THE PROPOSED WORKS CONTAINED HEREIN.



Telephone: 0208 1665 145 Mobile: 07595002804
Email: hello@ashislandlofts.co.uk
URL: www.ashislandlofts.co.uk