

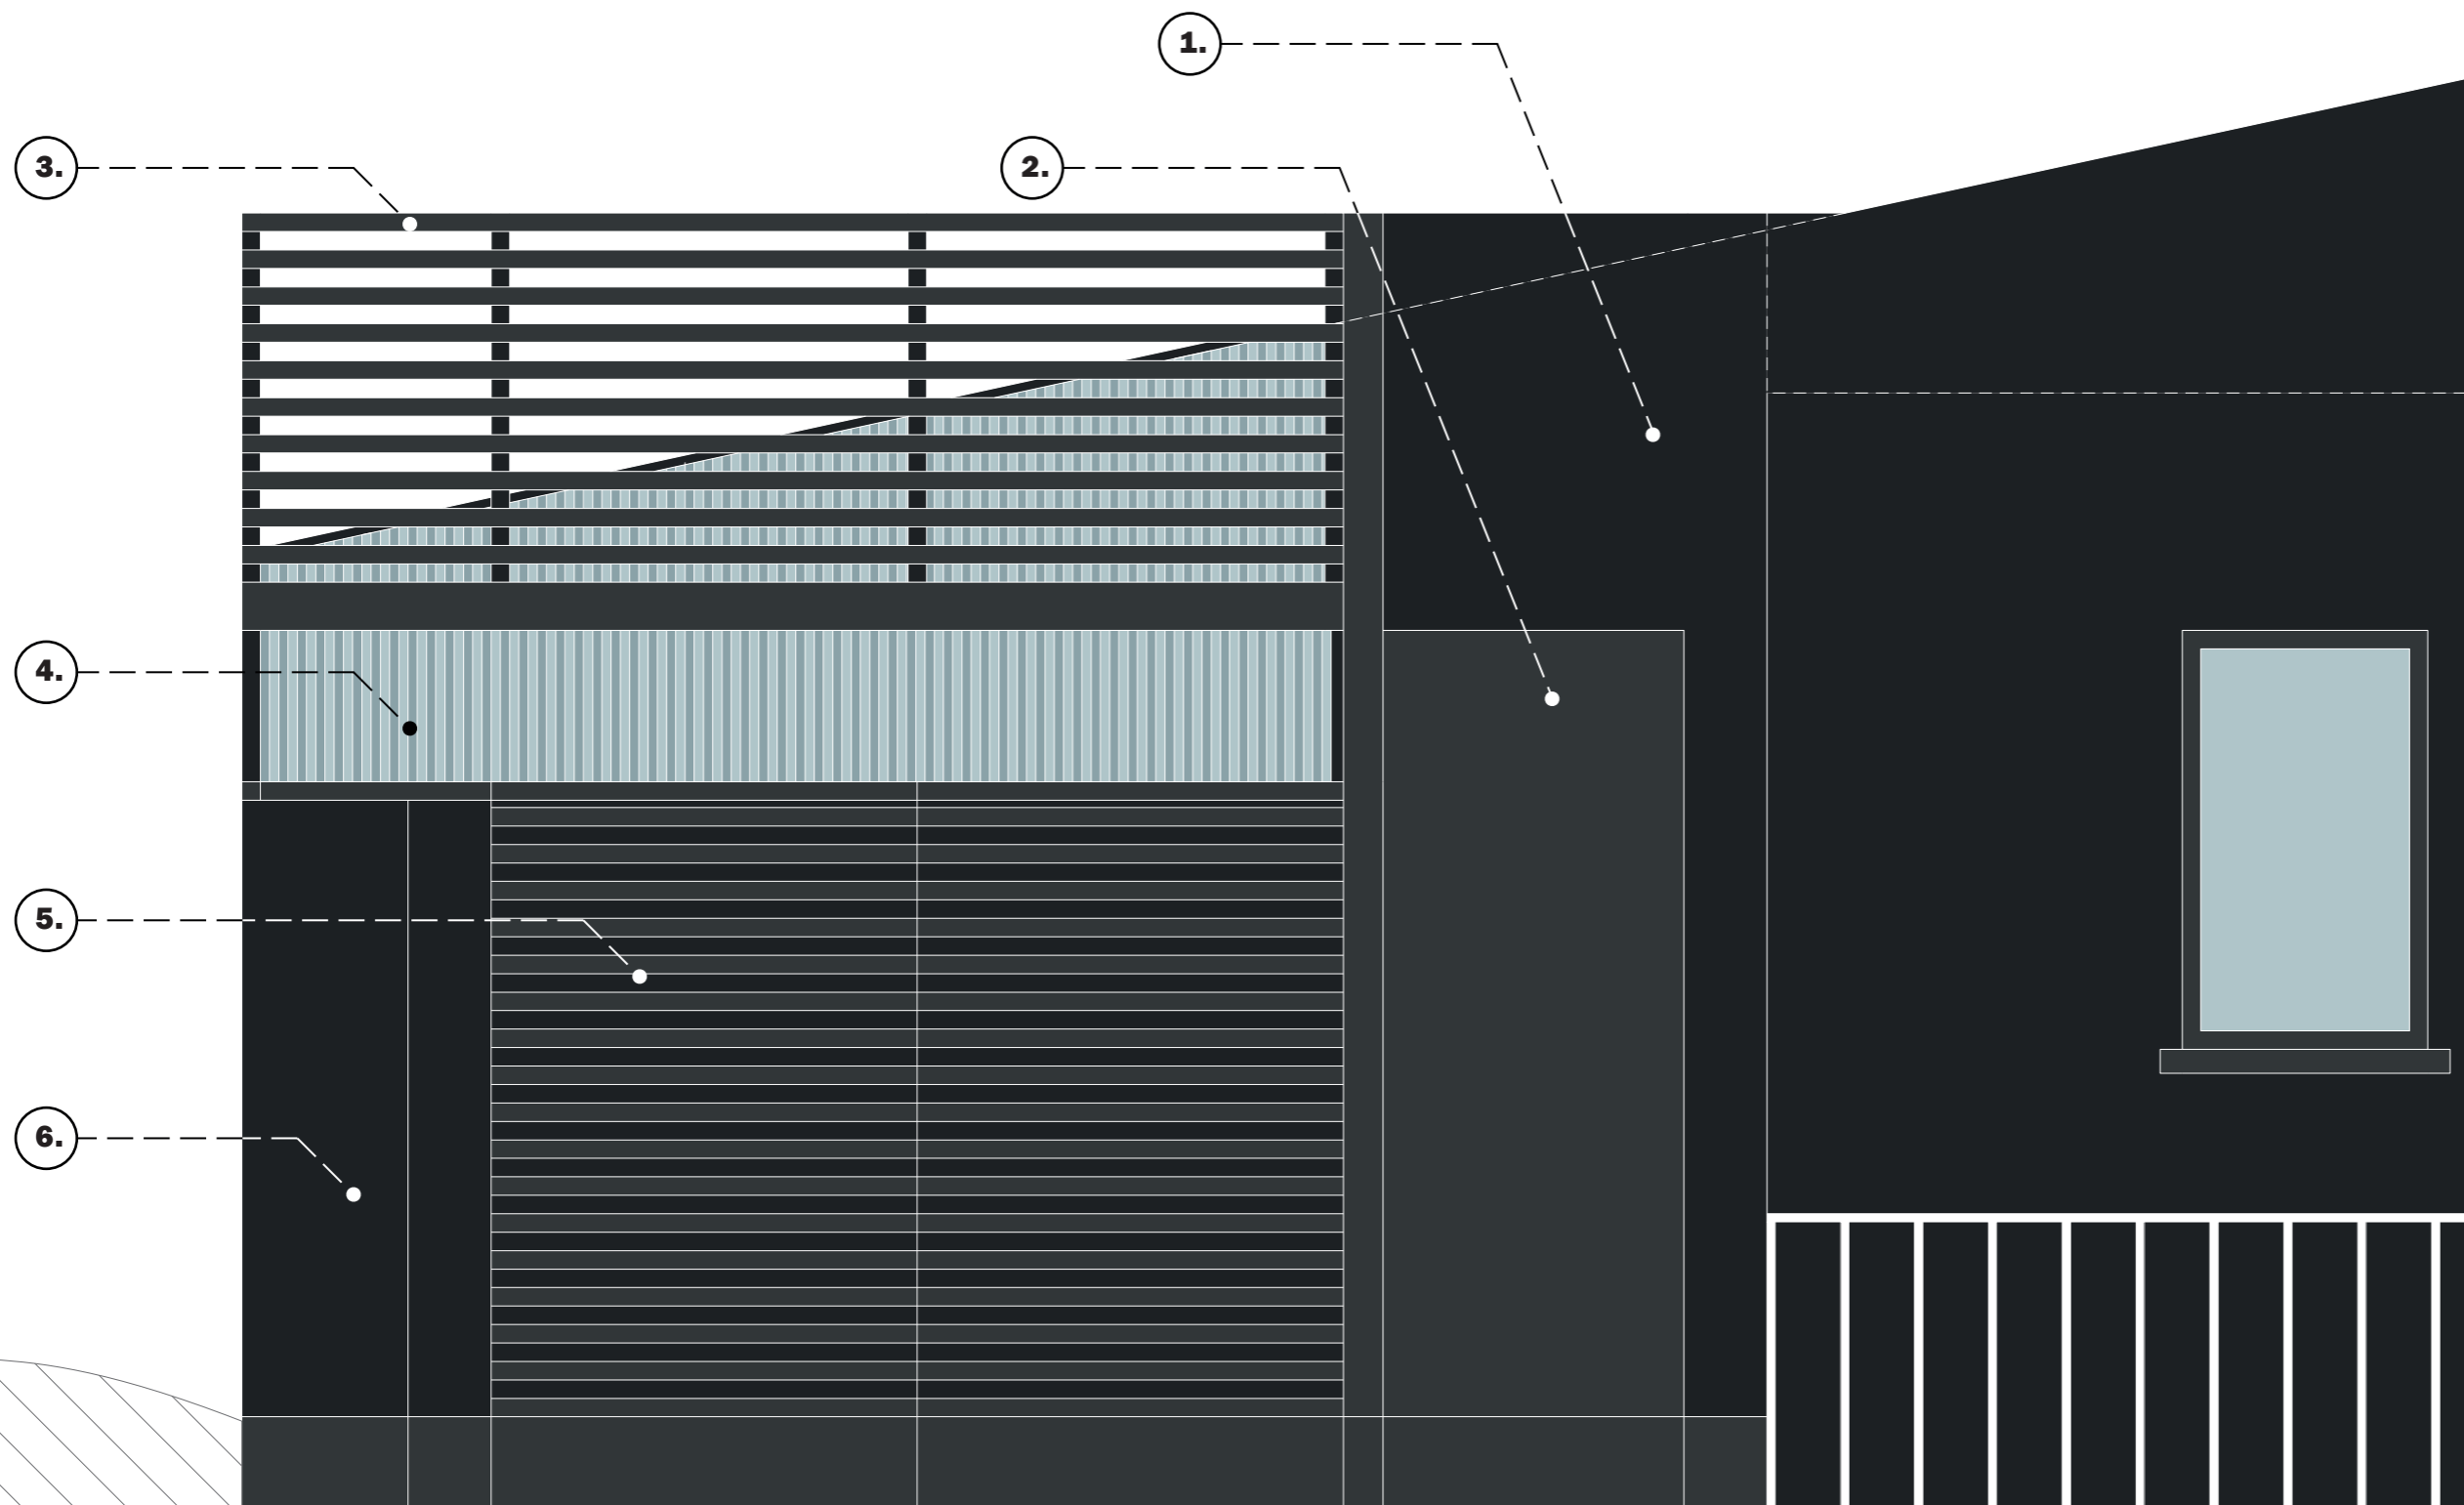


SOUTH ELEVATION_ PROPOSED

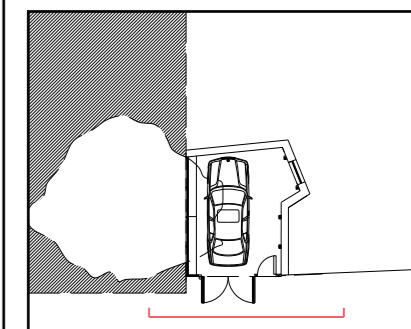

KEY

- 1.** Timber frame wall coated with sheet material and finished with same black render/paint as existing facade
- 2.** 'Domestic' door
- 3.** Brise soleil frame 'boxing out' extension form
- 4.** Frosted polycarbonate ribbon window
- 5.** 'Car' door(s)
- 6.** Boundary wall to be finished with same render/paint as proposed timber frame wall and existing facade

 

1:20 @ A3

CARLTON TAVERN GARAGE

79 GRAFTON RD
NW5 4BB

20 APRIL 2016

DRAWING NUMBER: CTG_5