



EXISTING GROUND FLOOR PLAN

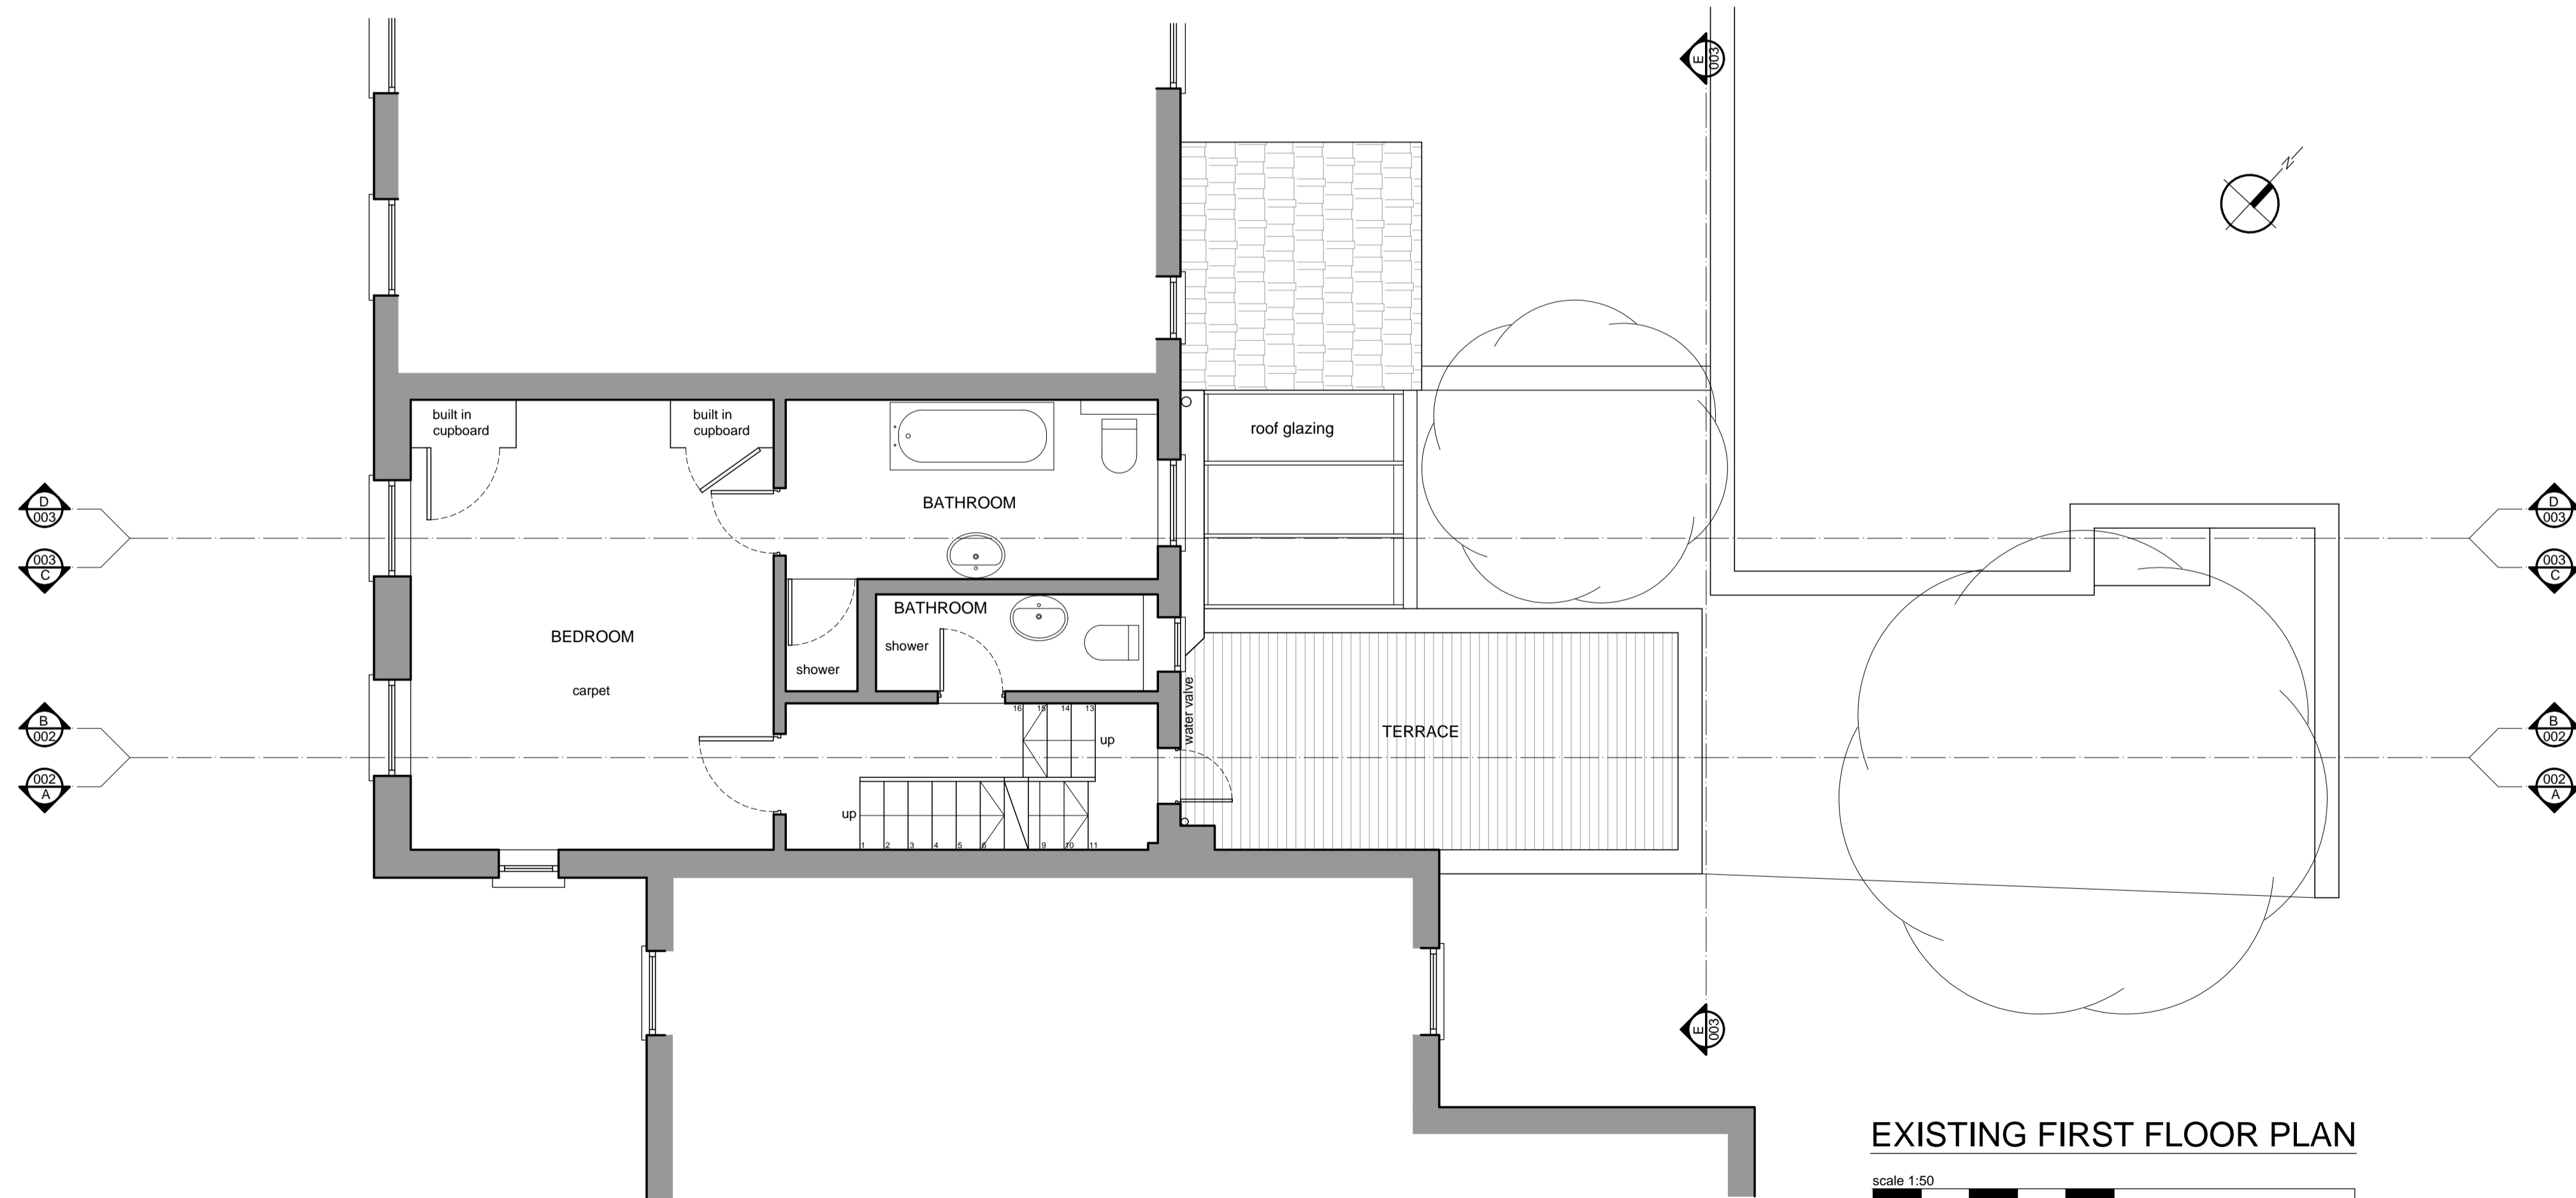

EXISTING FIRST FLOOR PLAN

 

PLANNING

Rev	Date	Info
A	24.11.16	Position of section line E corrected; minor revisions to notes; trees numbered

NOTES:  
Refer to Engineers data for structural work.  
Use figured dimensions. Do not scale from drawing.  
Check all dimensions on site.  
Report any discrepancies to the Architects.  
Refer to title block for original printed paper size.

FORMstudio

1 Barmondsey Exchange  
173-181 Barmondsey Street  
London SE1 3UW  
020 7407 3336  
www.formstudio.co.uk

client David Loewi  
project 5 Back Lane  
Hampstead  
NW3 1HL, London

drawing Survey Drawings:  
Ground & First Floor Plans

drawn MC/VJ check date 29/07/16 scale 1:50@A1 no. 882-001 rev. A