



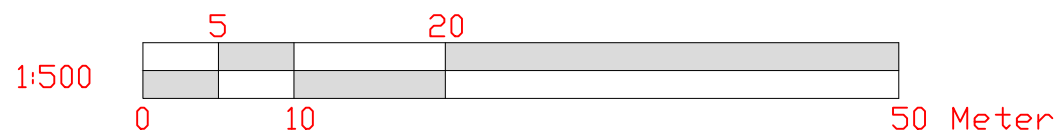


SITE PLAN Scale: 1:500



NOTE:
- All dimensions in this drawings are metric.

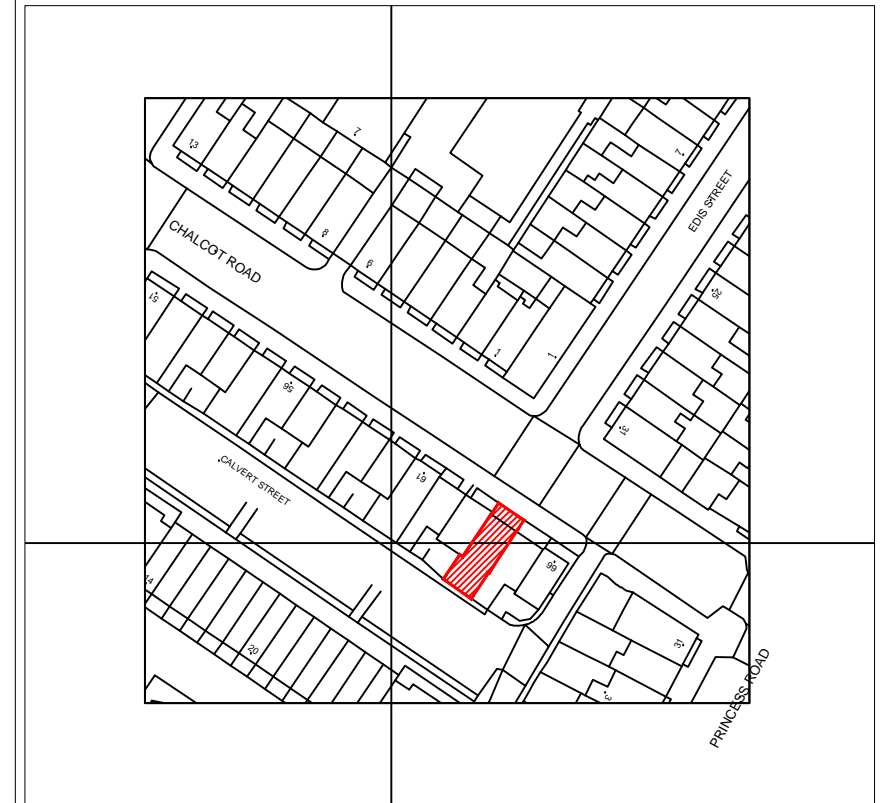

LOCATION PLAN Scale: 1:1250

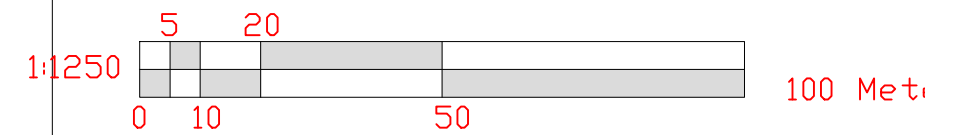

Notes:

WALKER MANAGEMENT

EMPLOYER'S AGENTS & PROJECT MANAGERS
LION HOUSE, 242 BALLARDS LANE
LONDON N12 0EP
TEL: 020 8446 5537
E-MAIL: INFO@WALKERMANAGEMENT.CO.UK

TITLE
LOCATION AND BLOCK PLAN

PROJECT
64 Chalcot Road

CLIENT
CIRCLE 33 HOUSING / KIER

SCALE: AS IDENTIFIED
CAD FILE: 3081
DATE: 18.10.16
DRAWN BY: SLP
CHECKED:

PROJECT NO. 3081	DRAWING NO. 3081/WM/01	REVISION
----------------------------	----------------------------------	-----------------