

**2** PROPOSED NORTH WEST ELEVATION  
 PLN-02 Scale: 1:25 @ A1; 1:50 @ A3



**3** PROPOSED SOUTH WEST ELEVATION  
 PLN-02 Scale: 1:25 @ A1; 1:50 @ A3

- NEW UPLIGHTS FOR SIGN ABOVE DOOR
- NEW TIMBER PANEL ABOVE DOORWAY IN DARK GREY WITH RAISED LETTERING
- INTERNALLY ILLUMINATED MENU BOARDS IN A3 SIZE
- EXISTING DOORS TO BE RETAINED, CLEANED, MADE GOOD, PAINTED GARK GRAY (RAL TBC). LASER CUT ALUMINIUM DECORATIVE MOULDING APPLIED TO GLASS
- EXISTING ALUMINIUM FRAME SIDE PANELS TO BE RETAINED, CLEANED, MADE GOOD. PAINTED GARK GRAY (RAL TBC). LASER CUT ALUMINIUM DECORATIVE MOULDING APPLIED TO GLASS
- NEW PUB SIGN WITHIN A THIN WOODEN FRAME WITH GUILDED GLASS IN CENTRE ILLUMINATED WITH INTEGRATED LIGHTING - SEE DRAWING PLN-03
- NEW TUBULAR DOOR PULLS IN BRUSED BRASS

NEW DIMMABLE HIGH LEVEL EXTERNAL WALL WASHER LIGHTING (EX-L1)

DYOTT ST.


NEW TUBULAR DOOR PULLS IN BRUSED BRASS

NEW PUB SIGN WITHIN A THIN WOODEN FRAME WITH GUILDED GLASS IN CENTRE ILLUMINATED WITH INTEGRATED LIGHTING - SEE DRAWING PLN-03



**4** PROPOSED NORTH ELEVATION  
 PLN-02 Scale: 1:25 @ A1; 1:50 @ A3

NEW OXFORD ST.

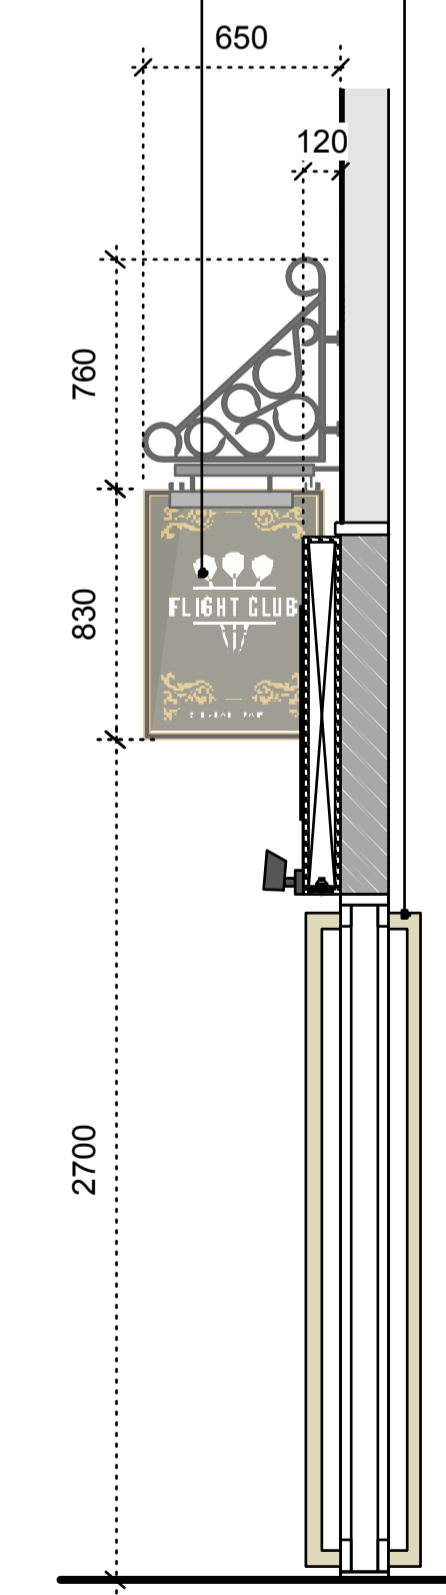

**5** PROPOSED SECTION  
 PLN-02 Scale: 1:25 @ A1; 1:50 @ A3

REVISIONS:		
CODE:	DATE:	DESCRIPTION:
-	24.11.16	PLANNING

**russellsagestudio.**

St Michael's House, 2 Elizabeth Street  
 London SW1W 9RB  
 T: 020 7730 3288

THIS DRAWING IS THE PROPERTY OF RUSSELL SAGE STUDIO. COPYRIGHT IS RESERVED TO THEM AND THE DRAWING IS ISSUED ON THE CONDITION THAT IT IS NOT COPIED EITHER WHOLLY OR IN PART WITHOUT THE CONSENT IN WRITING OR RUSSELL SAGE STUDIO.

- ALL DIMENSIONS, DRAWINGS AND SPECIFICATIONS ARE TO BE VERIFIED ON SITE BY THE CONTRACTOR AND ANY DISCREPANCIES REPORTED TO RSS PRIOR TO THE COMMENCEMENT OF WORK.
- THIS PLAN HAS BEEN EXTRACTED FROM SUPPLIED DRAWINGS AND HENCE IS SUBJECT TO SURVEY AND CONTRACTOR SETTING OUT PLAN.
- CONTRACTOR TO TAKE RESPONSIBILITY AND ENSURE ALL CONSTRUCTION METHODS, TECHNIQUES, FITTINGS AND FINISHES ETC CONFORM TO THE REQUIRED BUILDING REGULATIONS IN THE APPLICABLE COUNTRY, AND TO THE RELEVANT BUILDING CONTROL OFFICERS SATISFACTION.
- ALL SPECIFIED ITEMS ARE TO BE INSTALLED IN ACCORDANCE WITH THE MANUFACTURES RECOMMENDATIONS.
- ALL FINISHES ARE TO BE CARRIED OUT TO A HIGH STANDARD.

THIS DRAWING IS TO BE READ IN CONJUNCTION WITH ALL OTHER RELEVANT CONSULTANTS DRAWINGS. ALL REQUESTED DRAWINGS SHOWING FIXINGS AND CONSTRUCTION DETAILS TO BE APPROVED BY RSS PRIOR TO COMMENCEMENT OF WORK. CONTRACTORS TO CHECK AND APPRAISE DESIGN, FITTING OUT AND CONSTRUCTION DETAILS AND OFFER SUITABLE ALTERNATIVES TO THE DESIGNERS FOR APPROVAL PRIOR TO MANUFACTURE AND INSTALLATION. CONTRACTOR TO PROVIDE A SUITABLE WORKING ENVIRONMENT WHICH CONFORMS TO THE CURRENT HEALTH AND SAFETY CONDITIONS AND LOCAL AUTHORITY REGULATIONS.

DRAWING STATUS:			
<b>PLANNING</b>			
CLIENT:			
STEVE MOORE			
PROJECT NO:	PROJECT:		
392	FLIGHT CLUB OXFORD ST		
DATE:	DRAWN:	CHECKED:	SCALE:
24.11.16	HK	AE	1:25@A3
TITLE:			
PROPOSED EXTERIOR ELEVATIONS			
DWG. NO:			
<b>392-PLN-02</b>			
REV:			
-			