


2 PROPOSED SIGNAGE - FRONT ELEVATION
Scale: 1:5
PLN-03


3 PROPOSED PUB SIGN - SIDE ELEVATION
Scale: 1:5
PLN-03

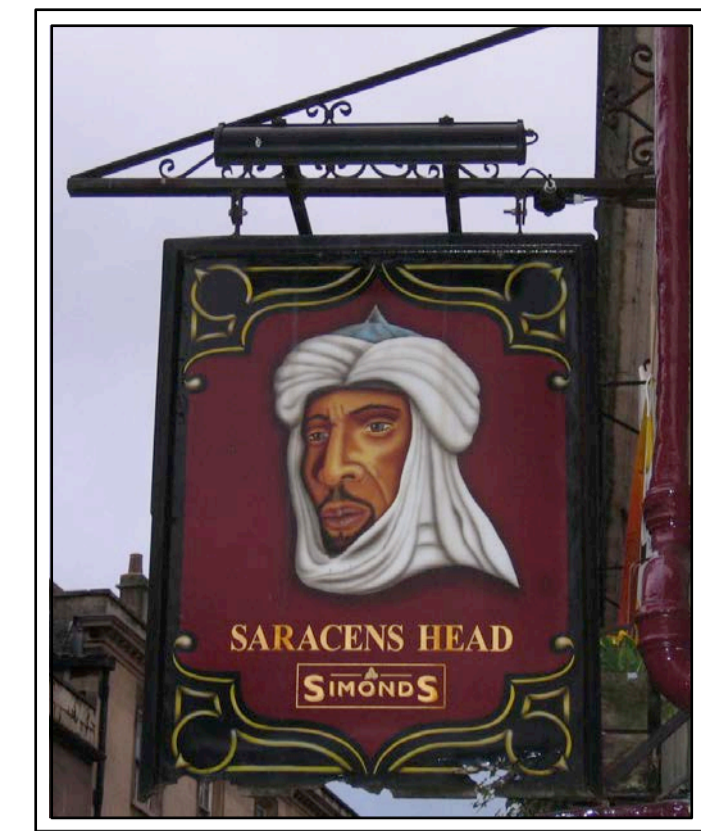


REFERENCE IMAGE OF PUB SIGN DECALS



REFERENCE IMAGE: LIGHT FITTING FOR EXTERIOR SIGN

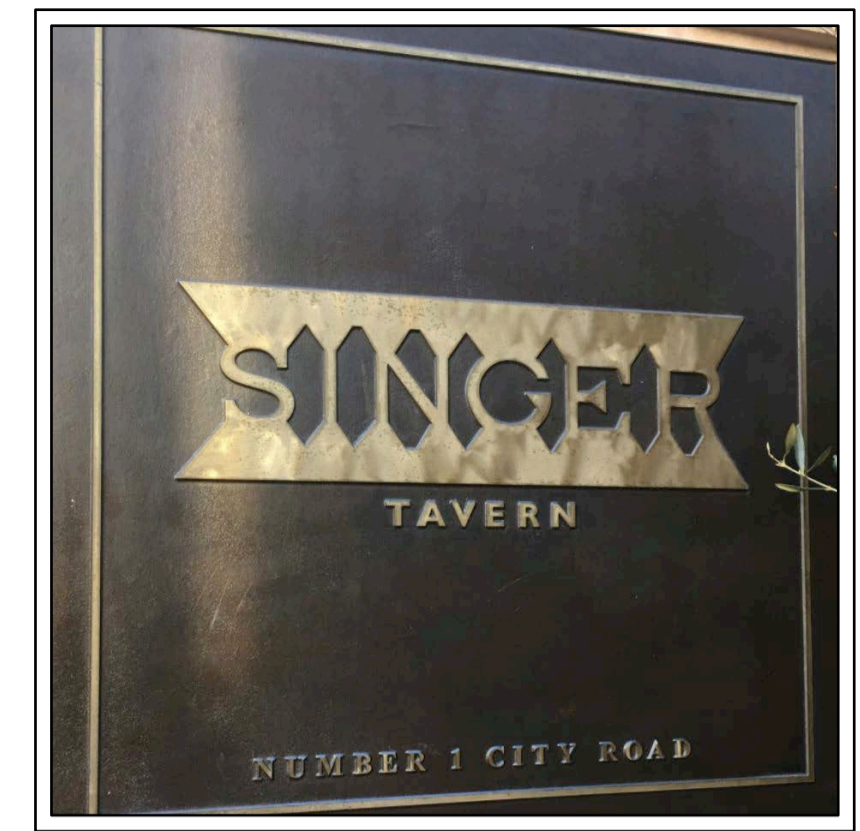

REFERENCE IMAGE OF BOARD ABOVE DOOR WITH RAISED LETTERING

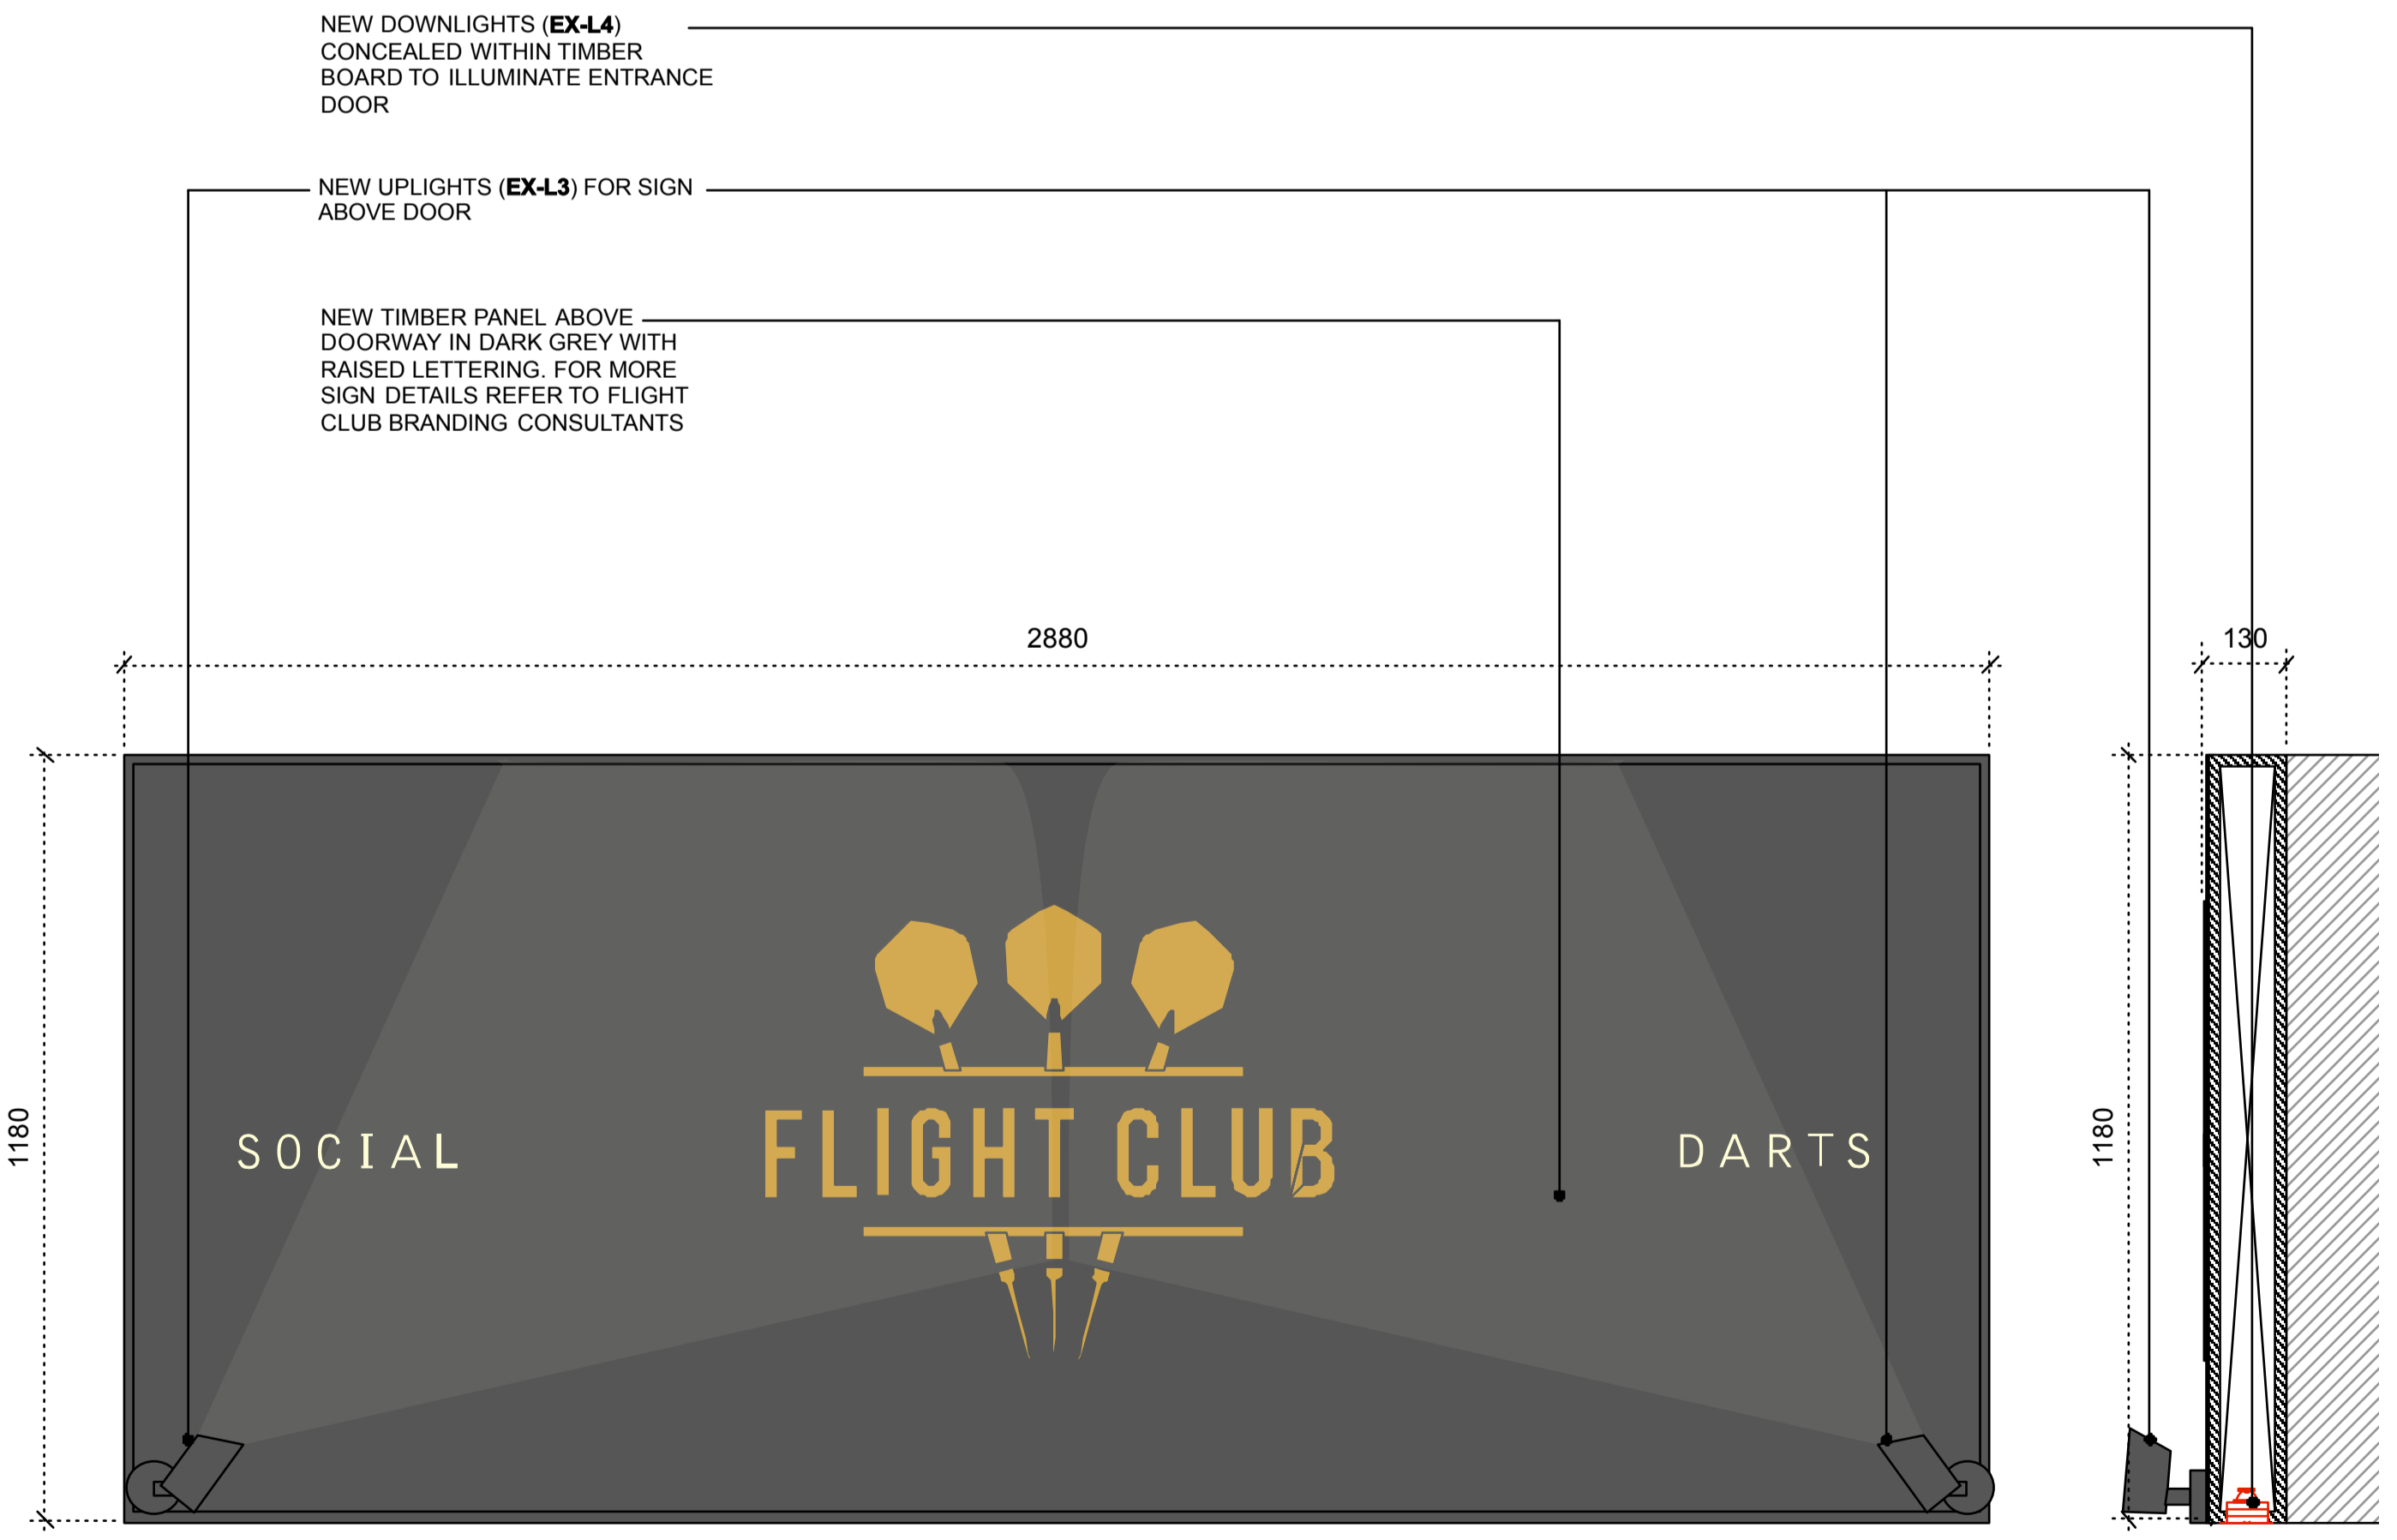

4 PROPOSED SIGN ABOVE DOOR- FRONT ELEVATION
Scale: 1:10
PLN-03

5 SIGN ABOVE DOOR - SECTION
Scale: 1:10
PLN-03

REVISIONS:		
CODE:	DATE:	DESCRIPTION:
-	24.11.16	PLANNING

russellsagestudio.
St Michael's House, 2 Elizabeth Street
London SW1W 9BB
T: 020 7730 3288

THIS DRAWING IS THE PROPERTY OF RUSSELL SAGE STUDIO. COPYRIGHT IS RESERVED TO THEM AND THE DRAWING IS ISSUED ON THE CONDITION THAT IT IS NOT COPIED EITHER WHOLLY OR IN PART WITHOUT THE CONSENT IN WRITING OR RUSSELL SAGE STUDIO.

- ALL DIMENSIONS, DRAWINGS AND SPECIFICATIONS ARE TO BE VERIFIED ON SITE BY THE CONTRACTOR AND ANY DISCREPANCIES REPORTED TO RSS PRIOR TO THE COMMENCEMENT OF WORK.
- THIS PLAN HAS BEEN EXTRACTED FROM SUPPLIED DRAWINGS AND HENCE IS SUBJECT TO SURVEY AND CONTRACTOR SETTING OUT PLAN.
- CONTRACTOR TO TAKE RESPONSIBILITY AND ENSURE ALL CONSTRUCTION METHODS, TECHNIQUES, FITTINGS AND FINISHES ETC CONFORM TO THE REQUIRED BUILDING REGULATIONS IN THE APPLICABLE COUNTRY, AND TO THE RELEVANT BUILDING CONTROL OFFICERS SATISFACTION.
- ALL SPECIFIED ITEMS ARE TO BE INSTALLED IN ACCORDANCE WITH THE MANUFACTURES RECOMMENDATIONS.
- ALL FINISHES ARE TO BE CARRIED OUT TO A HIGH STANDARD.

THIS DRAWING IS TO BE READ IN CONJUNCTION WITH ALL OTHER RELEVANT CONSULTANTS DRAWINGS. ALL REQUESTED DRAWINGS SHOWING FIXINGS AND CONSTRUCTION DETAILS TO BE APPROVED BY RSS PRIOR TO COMMENCEMENT OF WORK. CONTRACTORS TO CHECK AND APPRAISE DESIGN, FITTING OUT AND CONSTRUCTION DETAILS AND OFFER SUITABLE ALTERNATIVES TO THE DESIGNERS FOR APPROVAL PRIOR TO MANUFACTURE AND INSTALLATION. CONTRACTOR TO PROVIDE A SUITABLE WORKING ENVIRONMENT WHICH CONFORMS TO THE CURRENT HEALTH AND SAFETY CONDITIONS AND LOCAL AUTHORITY REGULATIONS.

DRAWING STATUS:			
PLANNING			
CLIENT:			
STEVE MOORE			
PROJECT NO:	PROJECT:		
392	FLIGHT CLUB OXFORD ST		
DATE:	DRAWN:	CHECKED:	SCALE:
24.11.16	HK	AE	1:25@A3
TITLE:			
PROPOSED SIGNAGE			
DWG. NO:			
392-PLN-03			
REV:			
-			