


PROPOSED BOARD
1700 X 1100

PROPOSED BOARD
1980 X 1100

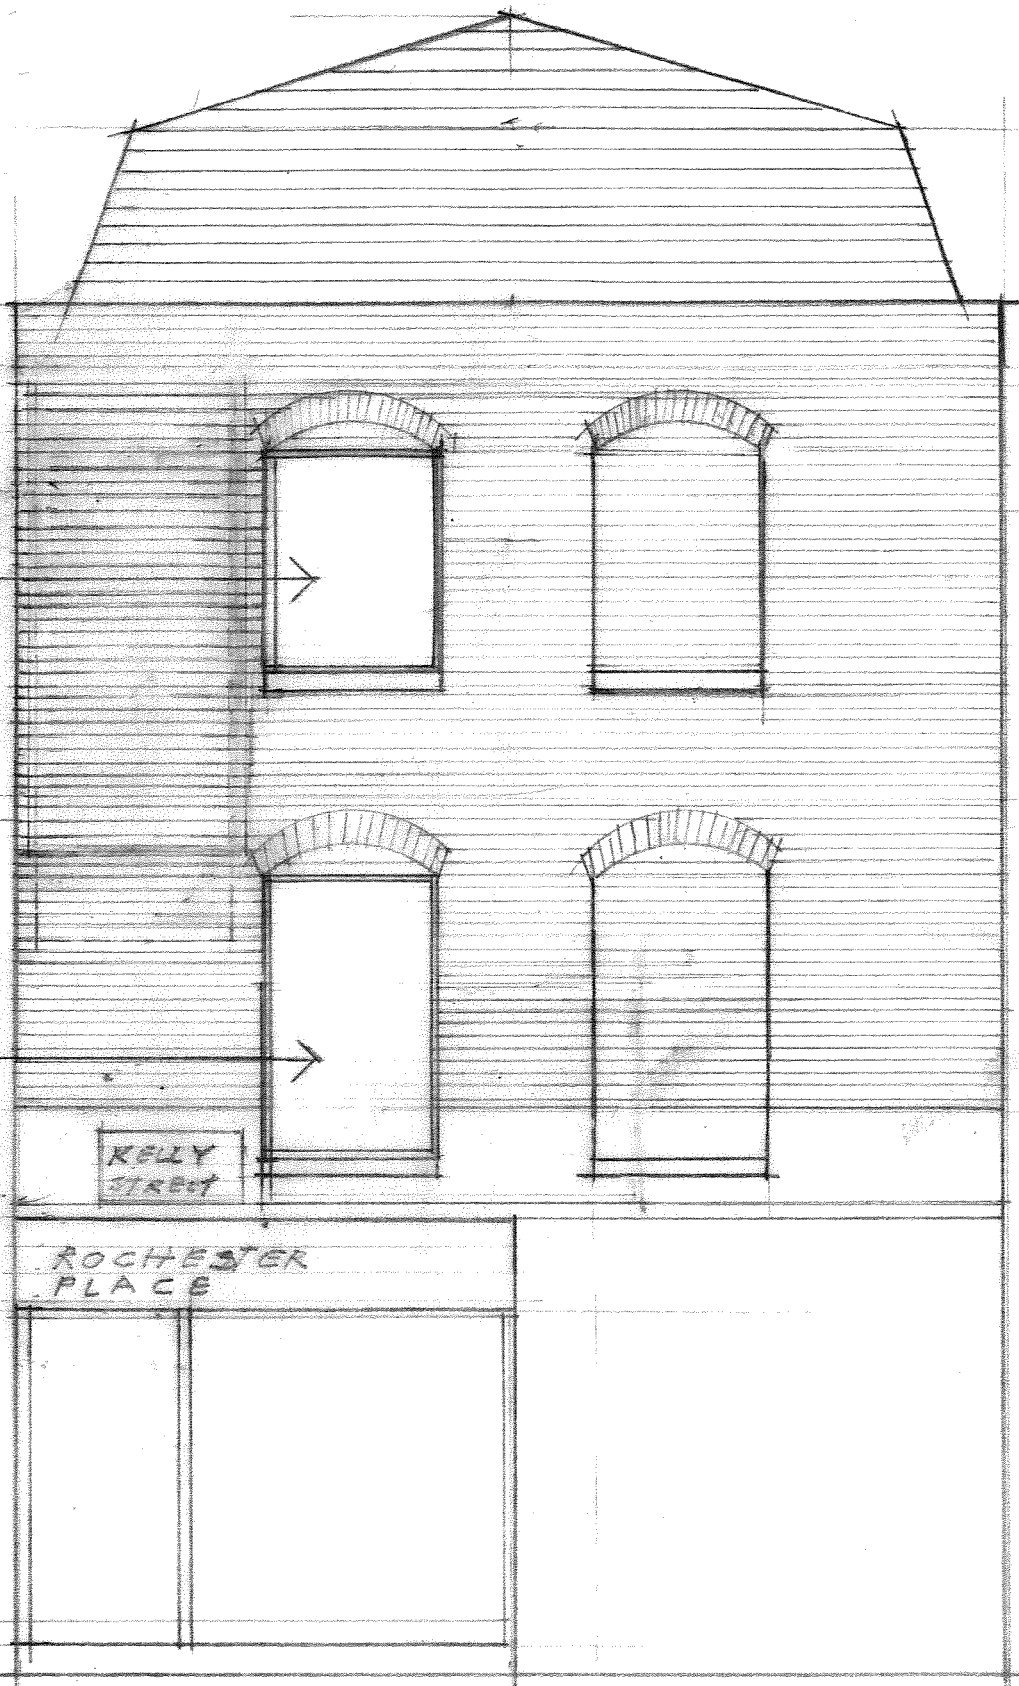

SALIM EL-DOORI R.I.B.A.
CHARTERED ARCHITECT
32 GLASSLYN ROAD
LONDON N8 8RH
TEL/FAX 020 8348 2883

Client B. O'Brien Scale 1:50
 Date Oct 15
 Drawn
 Job title 161 KENTISH TOWN ROAD
LONDON NW1 8PP

Drawing title
WEST ELEVATION
REV-B NOV. 2016

<u>NO. 2</u>	<u>REV B</u>
--------------	--------------