



Existing Lower Ground Floor Plan

 Hatch thus denotes area to be demolished

 Hatch thus denotes area to be excavated

rev.	date	description	revised by
revisions			

stage	drawing title
Planning	Existing Lower Ground Floor Plan

**Lipton
Plant
Architects**

This drawing is copyright.


Islington Green Studios
81-83 Essex Road
Islington
London N1 2SF


T +44 (0)20 7288 1333 E mail@lparchitects.co.uk
F +44 (0)20 7288 0333 W www.lparchitects.co.uk


client
Ms M. Teodoro &
Mr C. Vyrdee

project
Address
16 Cleveland Street
London
W1T 4HX

scale	date issued	drawn by	drawing no	revision
1:50 @ A1 1:100 @ A3	2016.10.27	NI/AGM	471.(1).0.001	--

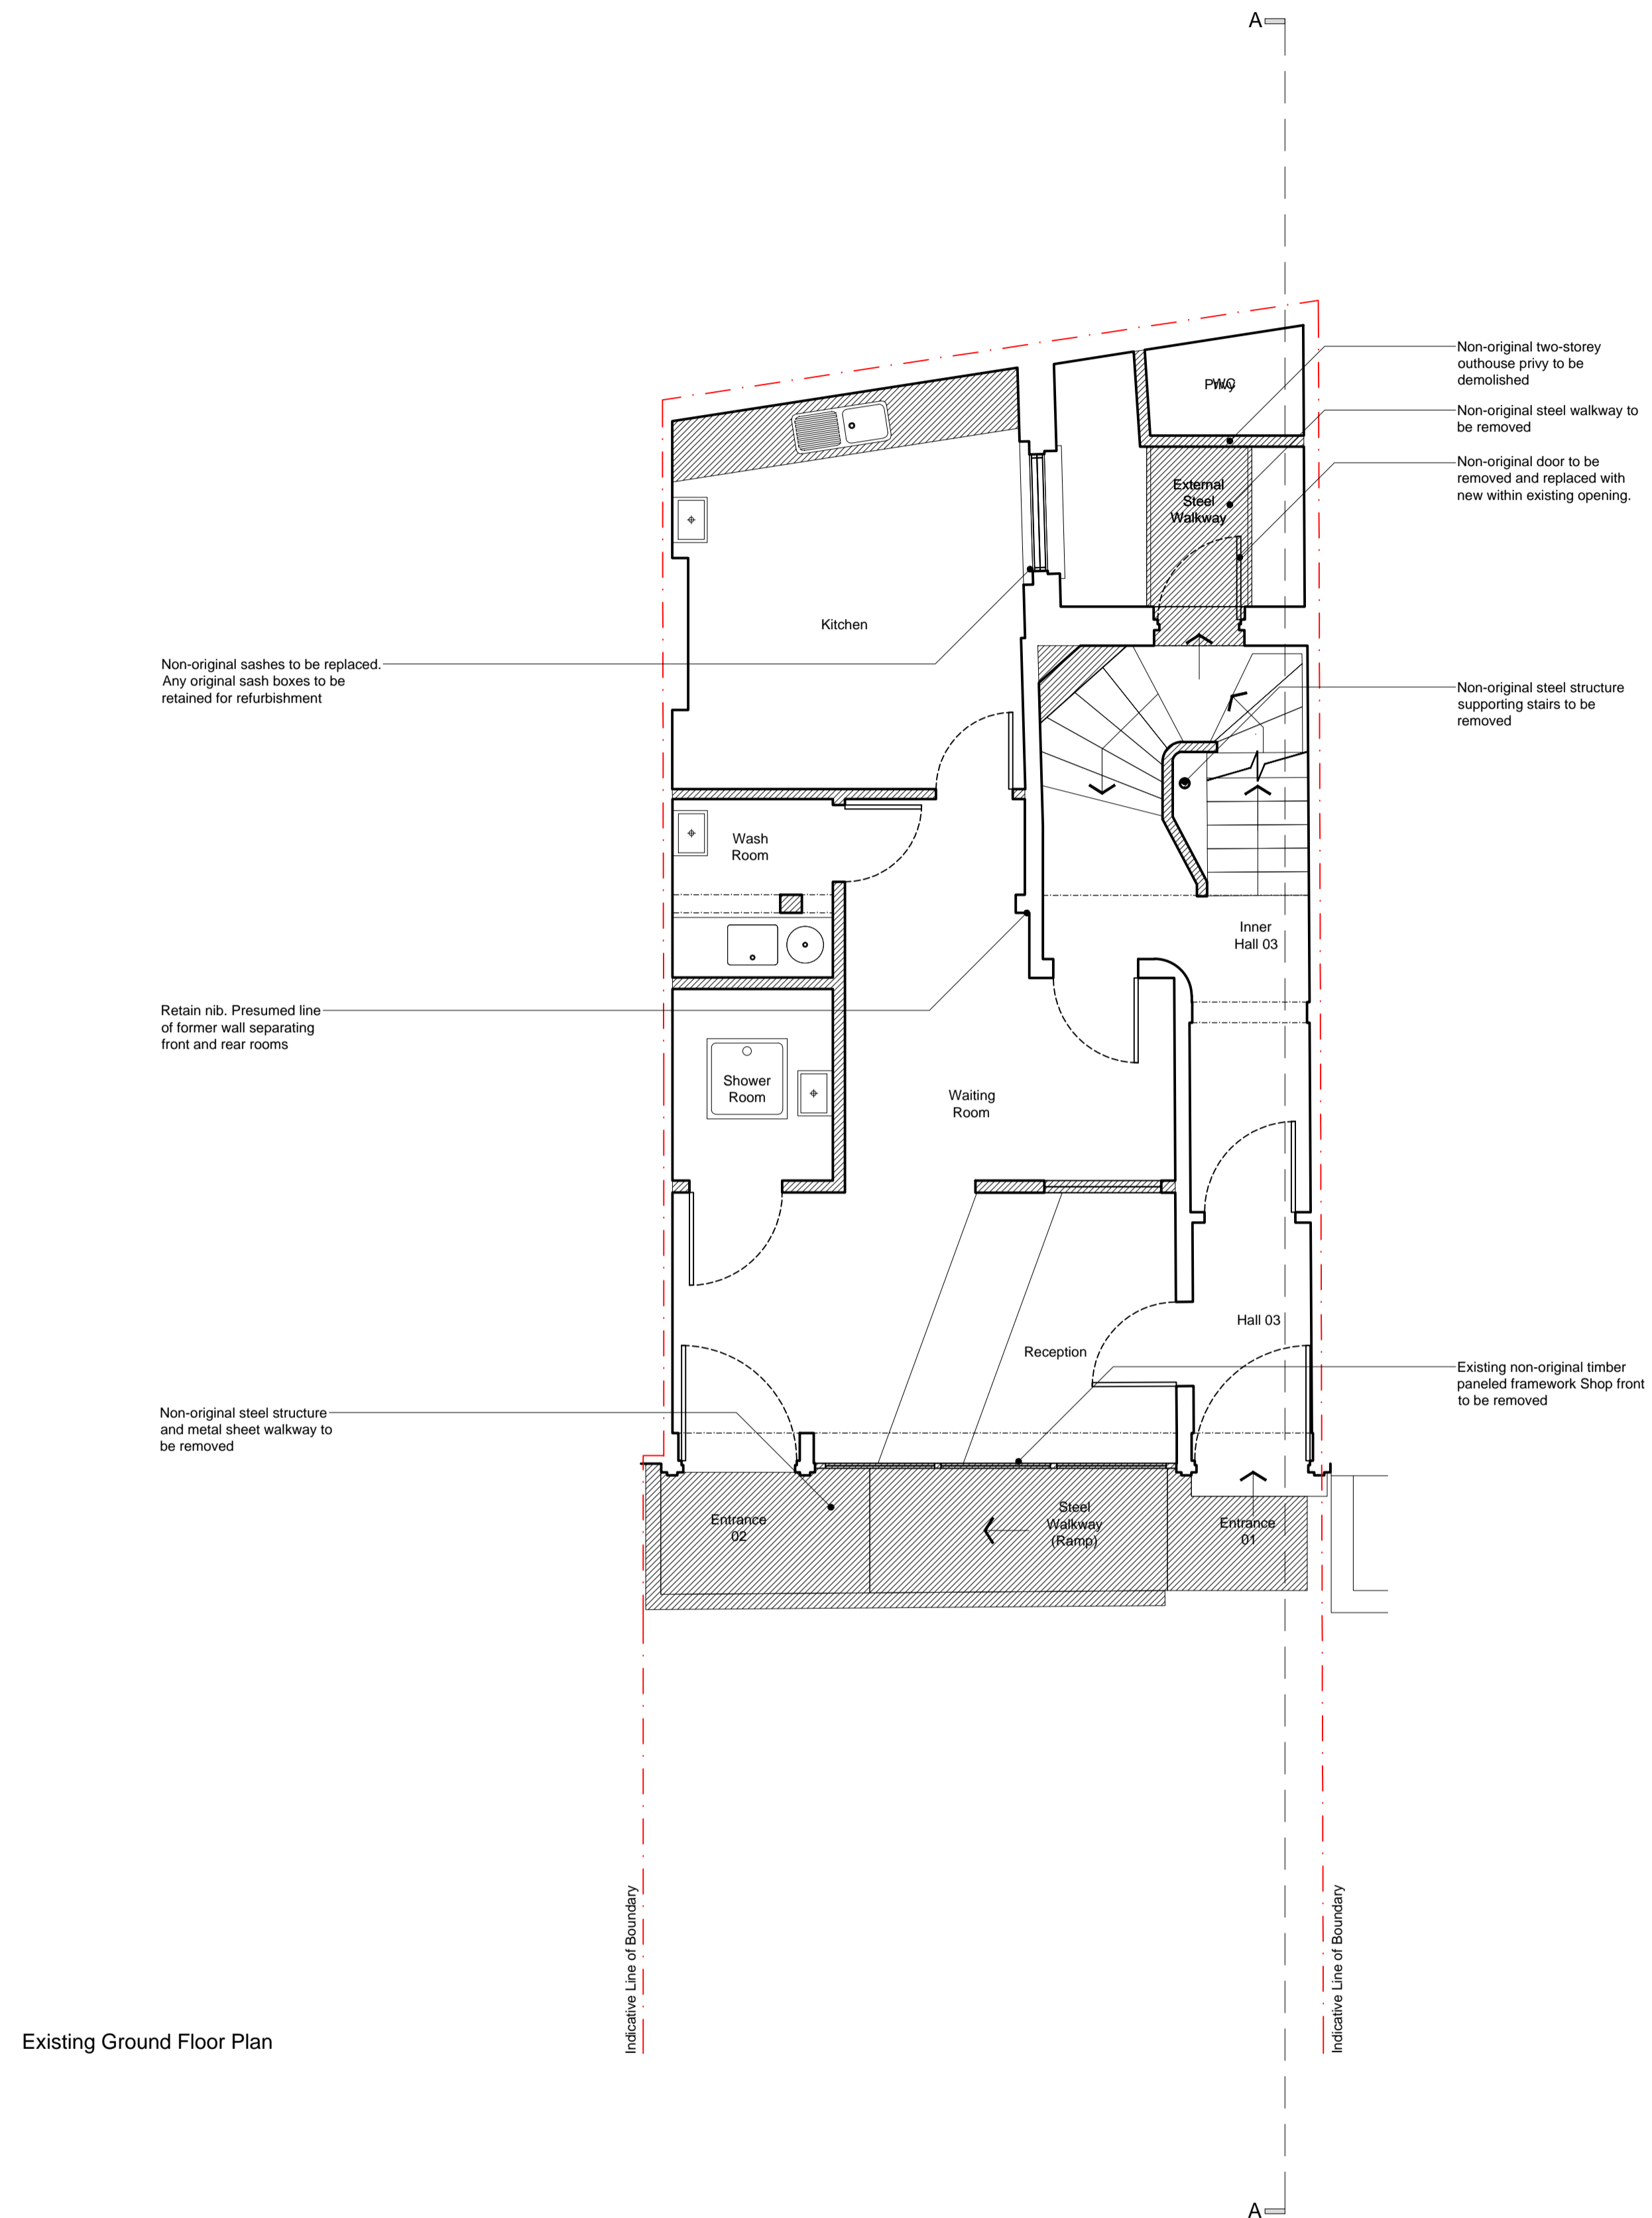

 Hatch thus denotes area to be demolished

 Hatch thus denotes area to be excavated

rev.	date	description	revised by
revisions			
stage Planning		drawing title Existing Ground Floor Plan	

**Lipton
Plant
Architects**

This drawing is copyright.



Islington Green Studios
81-83 Essex Road
Islington
London N1 2SF

T +44 (0)20 7288 1333
F +44 (0)20 7288 0333
E mail@lparchitects.co.uk
W www.lparchitects.co.uk

client
Ms M. Teodoro &
Mr C. Vyrdee

project
Address
16 Cleveland Street
London
W1T 4HX

scale	date issued	drawn by	drawing no	revision
1:50 @ A1 1:100 @ A3	2016.10.27	NI/AGM	471.(1).0.002	--

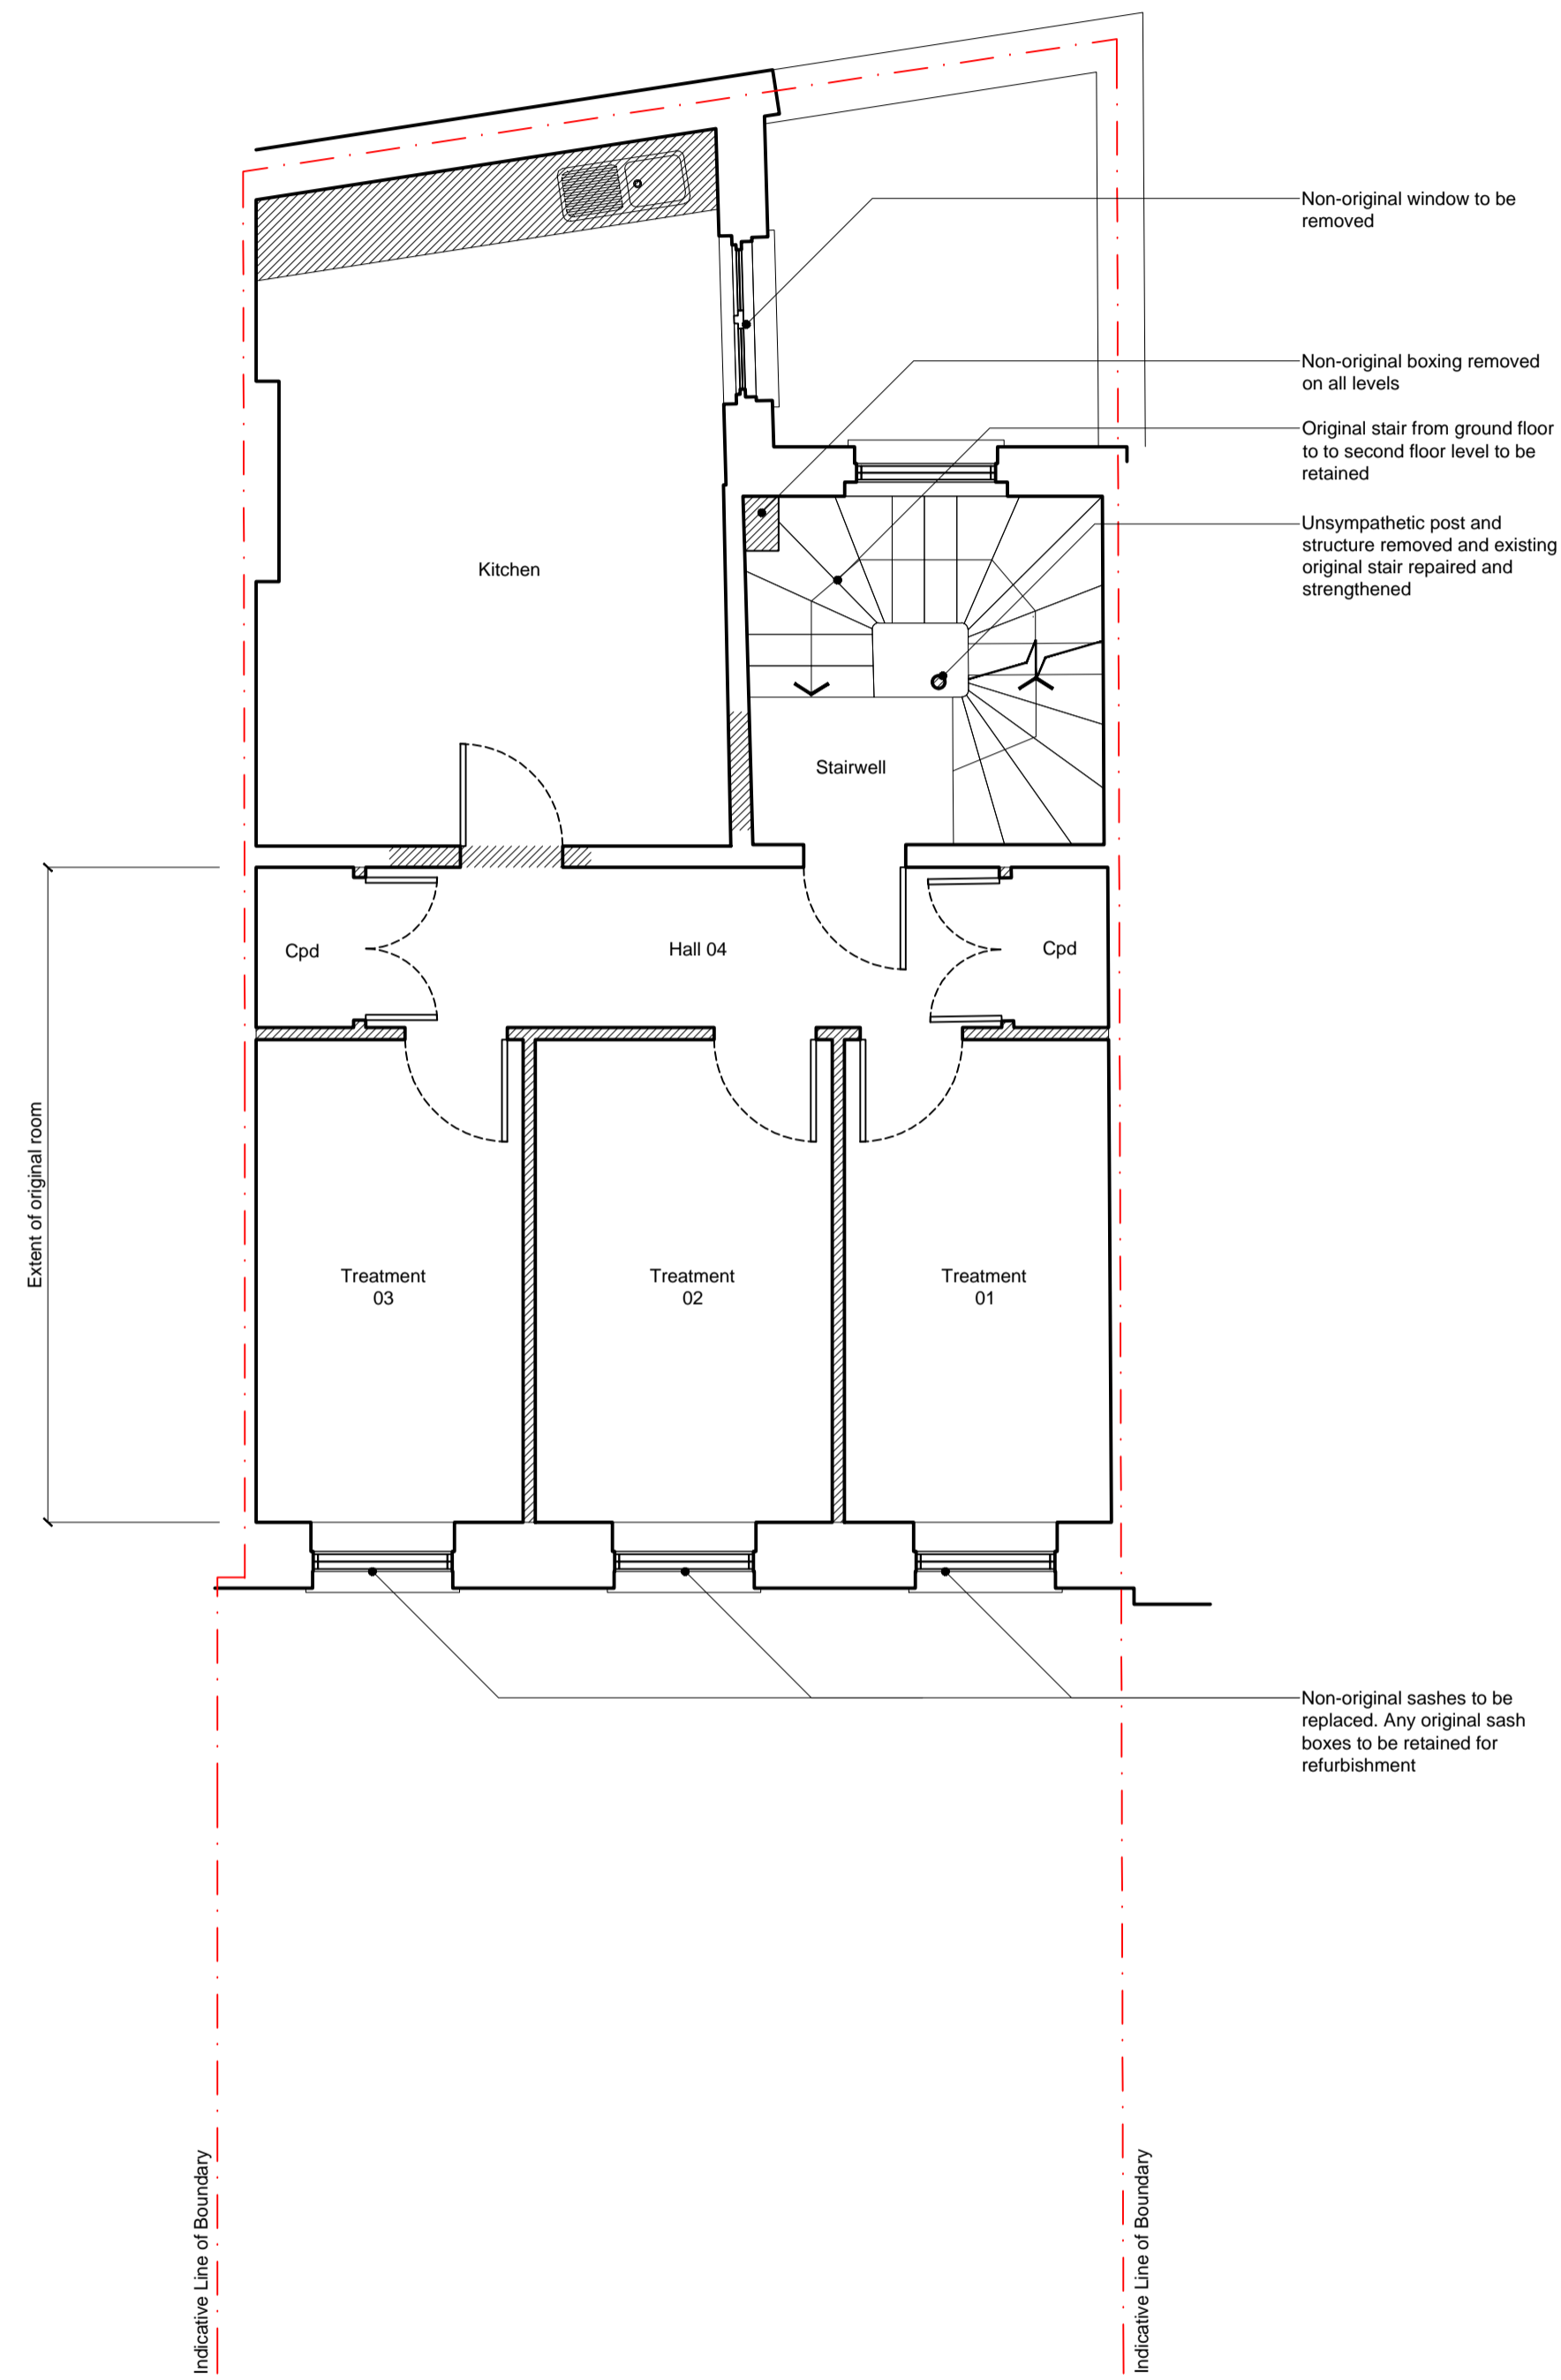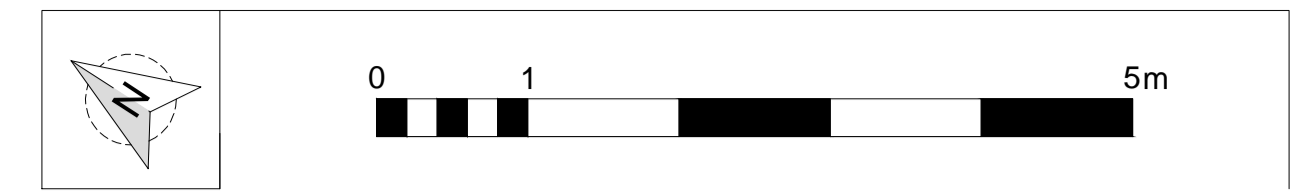

Existing First Floor Plan

- Hatch thus denotes area to be demolished
- Hatch thus denotes area to be excavated

rev.	date	description	revised by
revisions			

stage Planning	drawing title Existing First Floor Plan
-------------------	--

**Lipton
Plant
Architects**

This drawing is copyright.



Islington Green Studios
81-83 Essex Road
Islington
London N1 2SF

T +44 (0)20 7288 1333 E mail@lparchitects.co.uk
F +44 (0)20 7288 0333 W www.lparchitects.co.uk

client
Ms M. Teodoro &
Mr C. Vyrdee

project
Address
16 Cleveland Street
London
W1T 4HX

scale 1:50 @ A1 1:100 @ A3	date issued 2016.10.27	drawn by NI/AGM	drawing no 471.(1).0.003	revision --
----------------------------------	---------------------------	--------------------	-----------------------------	----------------

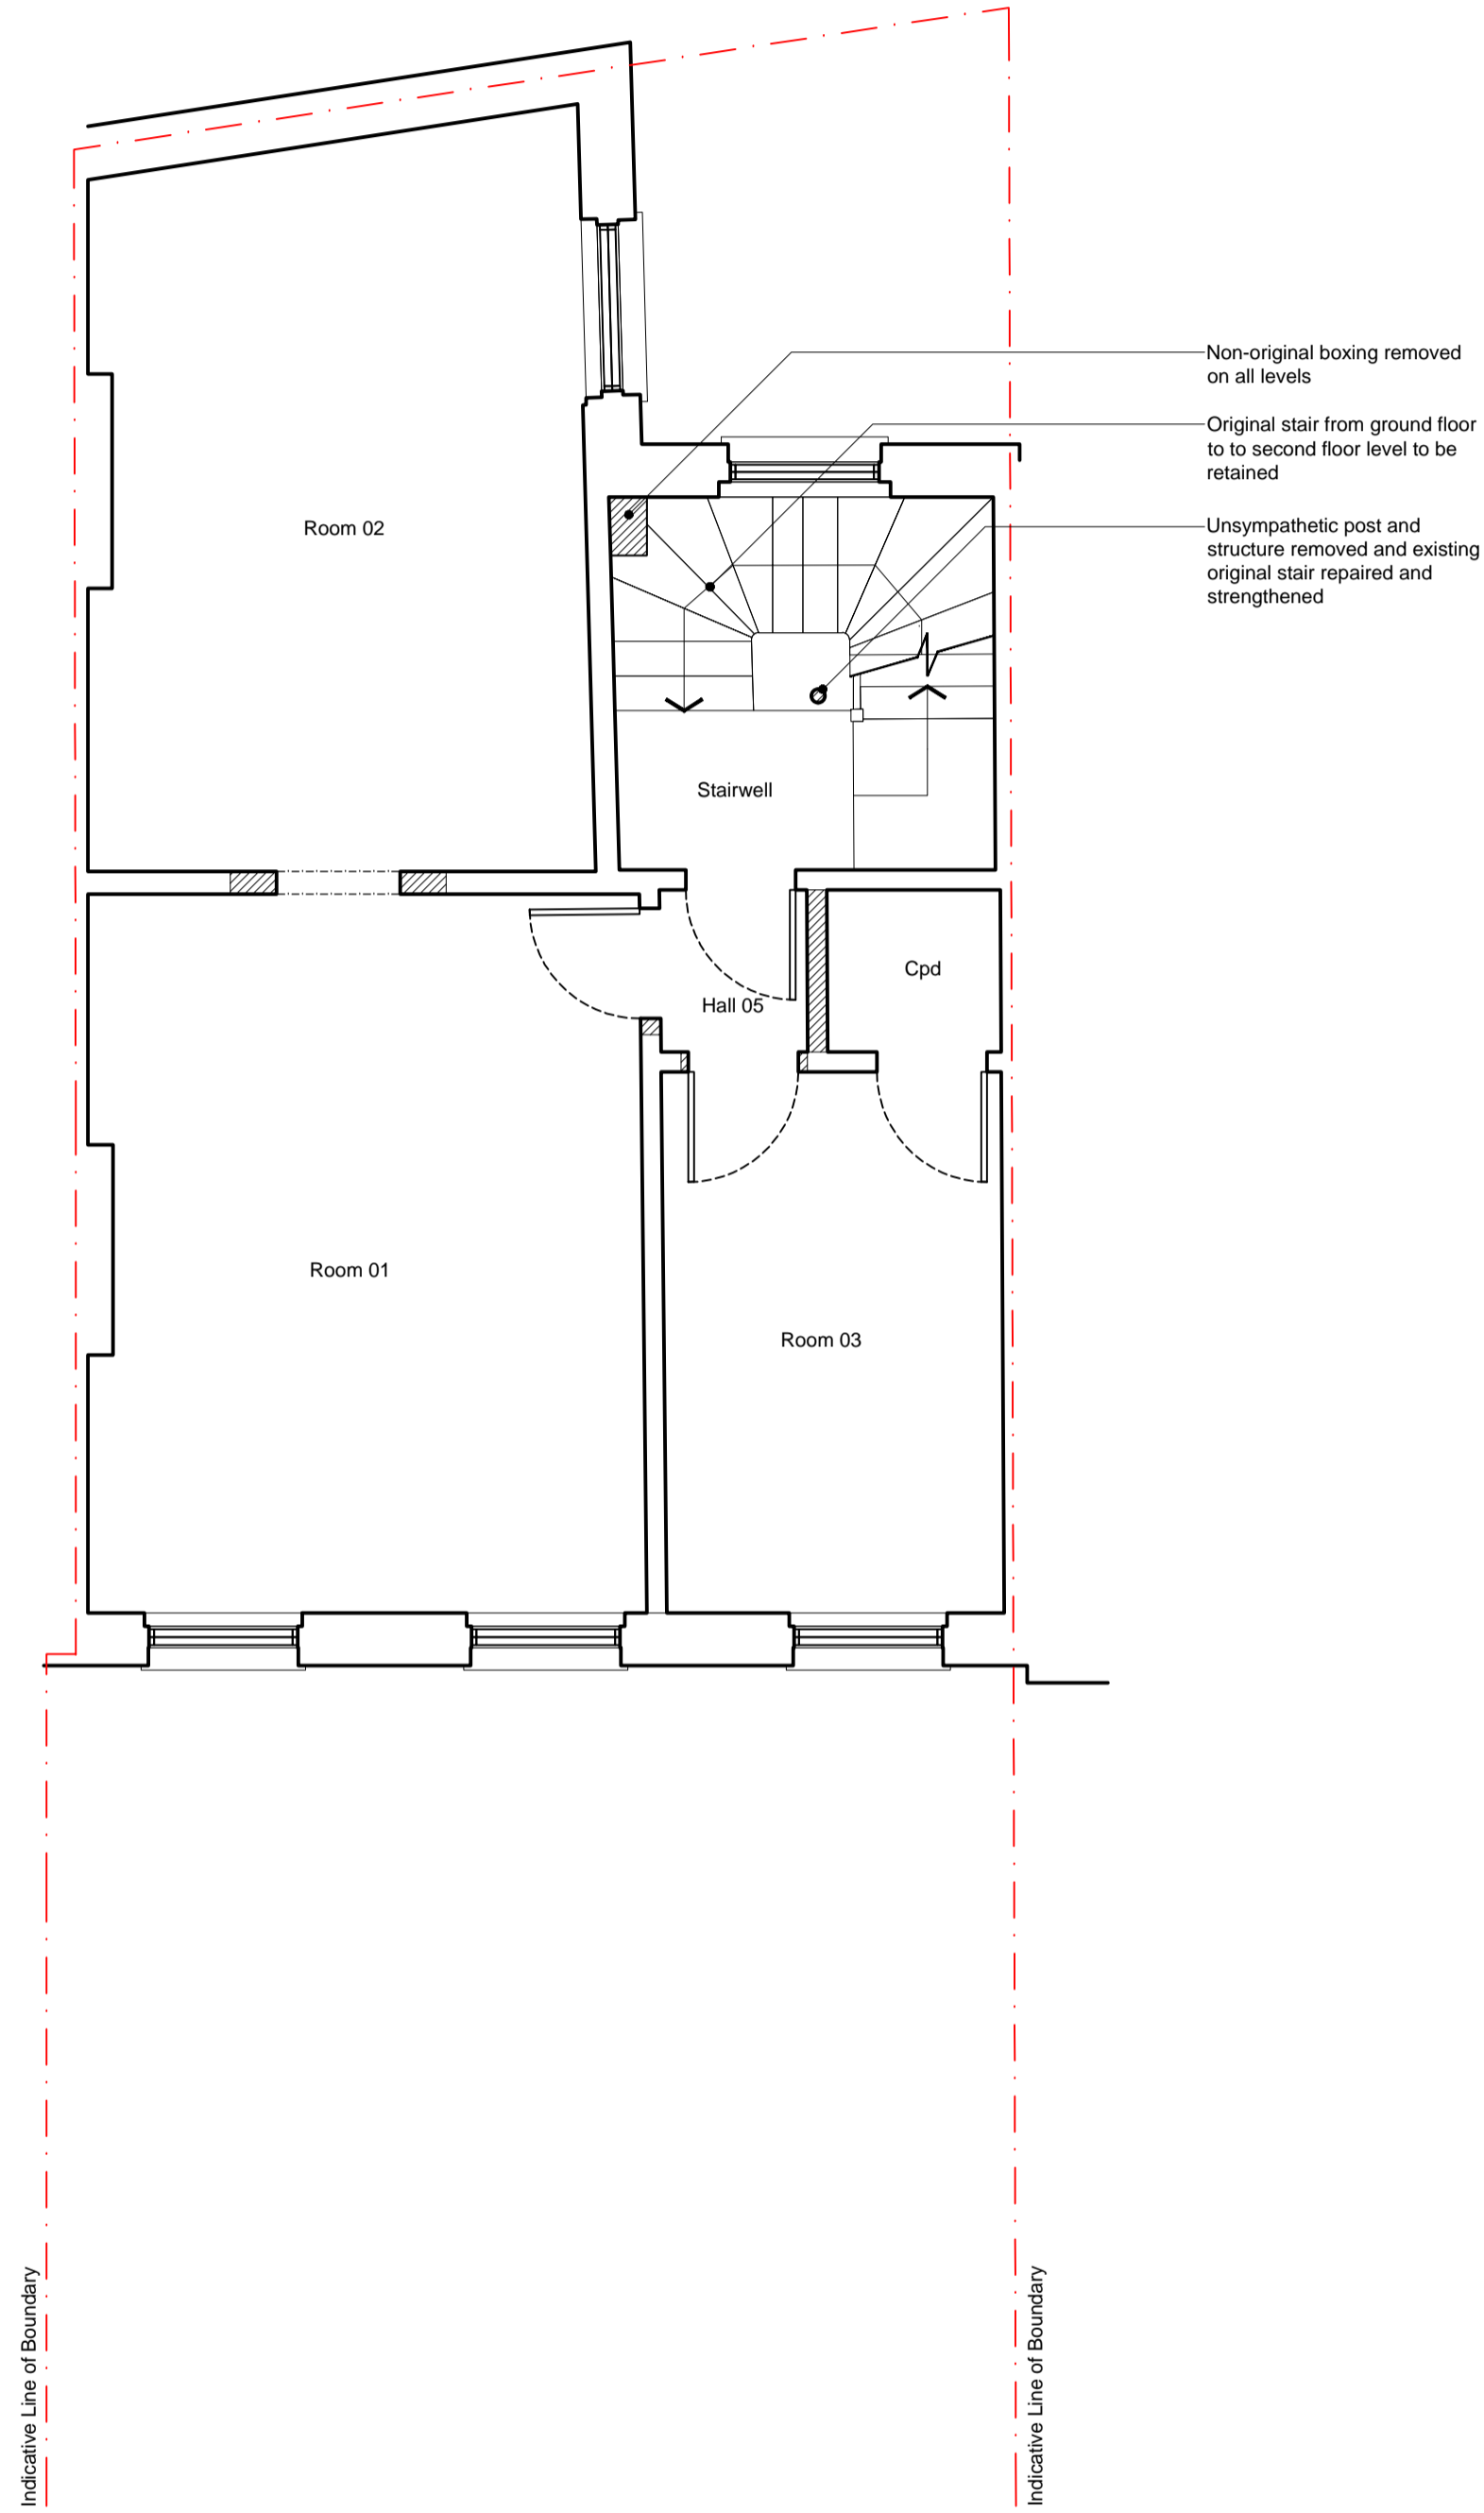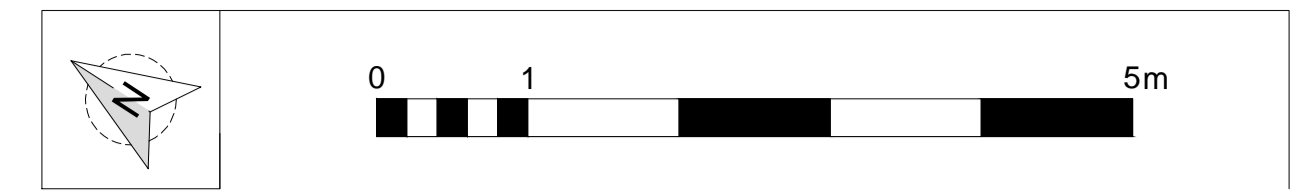

Existing Second Floor Plan

- Hatch thus denotes area to be demolished
- Hatch thus denotes area to be excavated

rev.	date	description	revised by
revisions			
stage Planning		drawing title Existing Second Floor Plan	

**Lipton
Plant
Architects**

This drawing is copyright.



Islington Green Studios
81-83 Essex Road
Islington
London N1 2SF

T +44 (0)20 7288 1333
F +44 (0)20 7288 0333
E mail@lparchitects.co.uk
W www.lparchitects.co.uk

client
Ms M. Teodoro &
Mr C. Vyrdee

project
Address
16 Cleveland Street
London
W1T 4HX

scale: 1:50 @ A1 1:100 @ A3	date issued 2016.10.27	drawn by NI/AGM	drawing no 471.(1).0.004	revision --
-----------------------------------	---------------------------	--------------------	-----------------------------	----------------

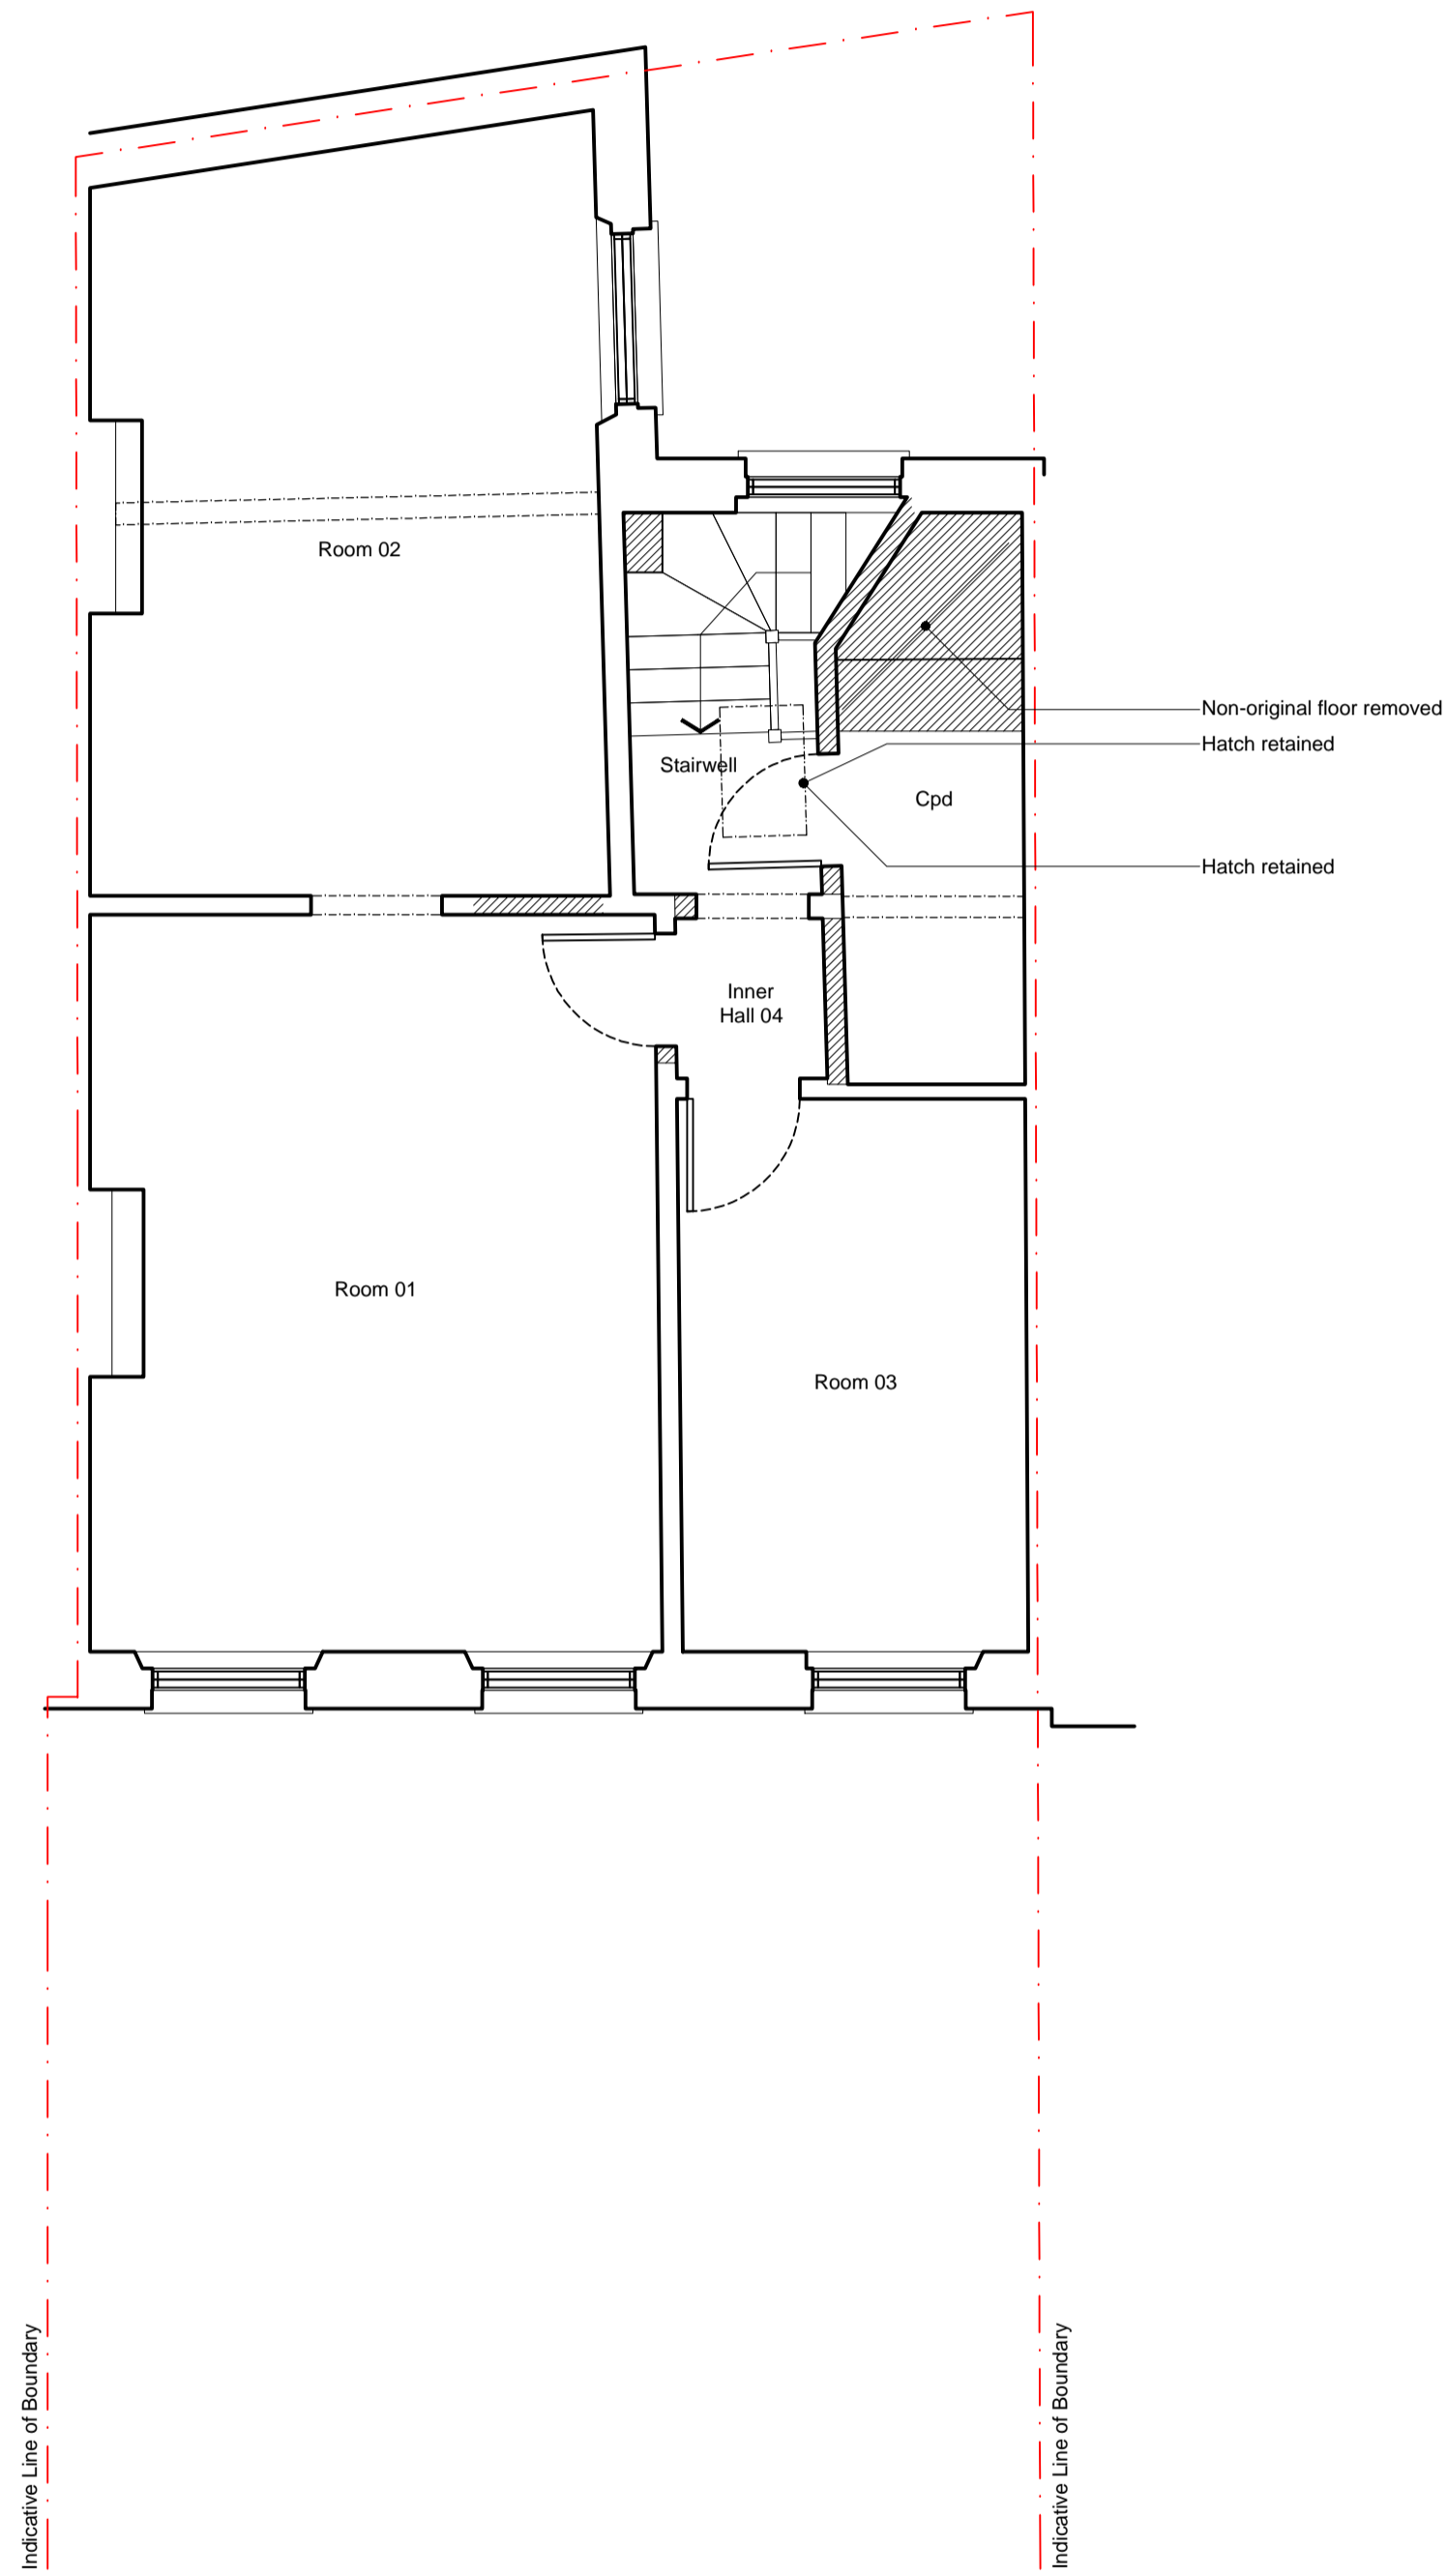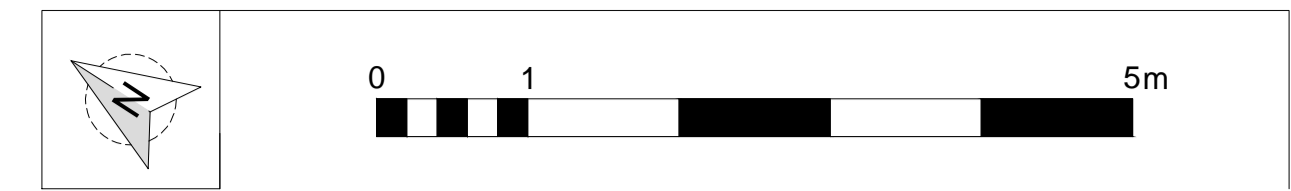

Existing Third Floor Plan

- Hatch thus denotes area to be demolished
- Hatch thus denotes area to be excavated

rev.	date	description	revised by
revisions			

stage Planning	drawing title Existing Third Floor Plan
-------------------	--

This drawing is copyright.

Lipton Plant Architects

Islington Green Studios
81-83 Essex Road
Islington
London N1 2SF

T +44 (0)20 7288 1333
F +44 (0)20 7288 0333
E mail@lparchitects.co.uk
W www.lparchitects.co.uk


client
Ms M. Teodoro &
Mr C. Vyrdee

project
Address
16 Cleveland Street
London
W1T 4HX


 
scale 1:50 @ A1 1:100 @ A3	date issued 2016.10.27	drawn by NI/AGM	drawing no 471.(1).0.005	revision --
----------------------------------	---------------------------	--------------------	-----------------------------	----------------



Existing West Elevation
Cleveland Street Frontage

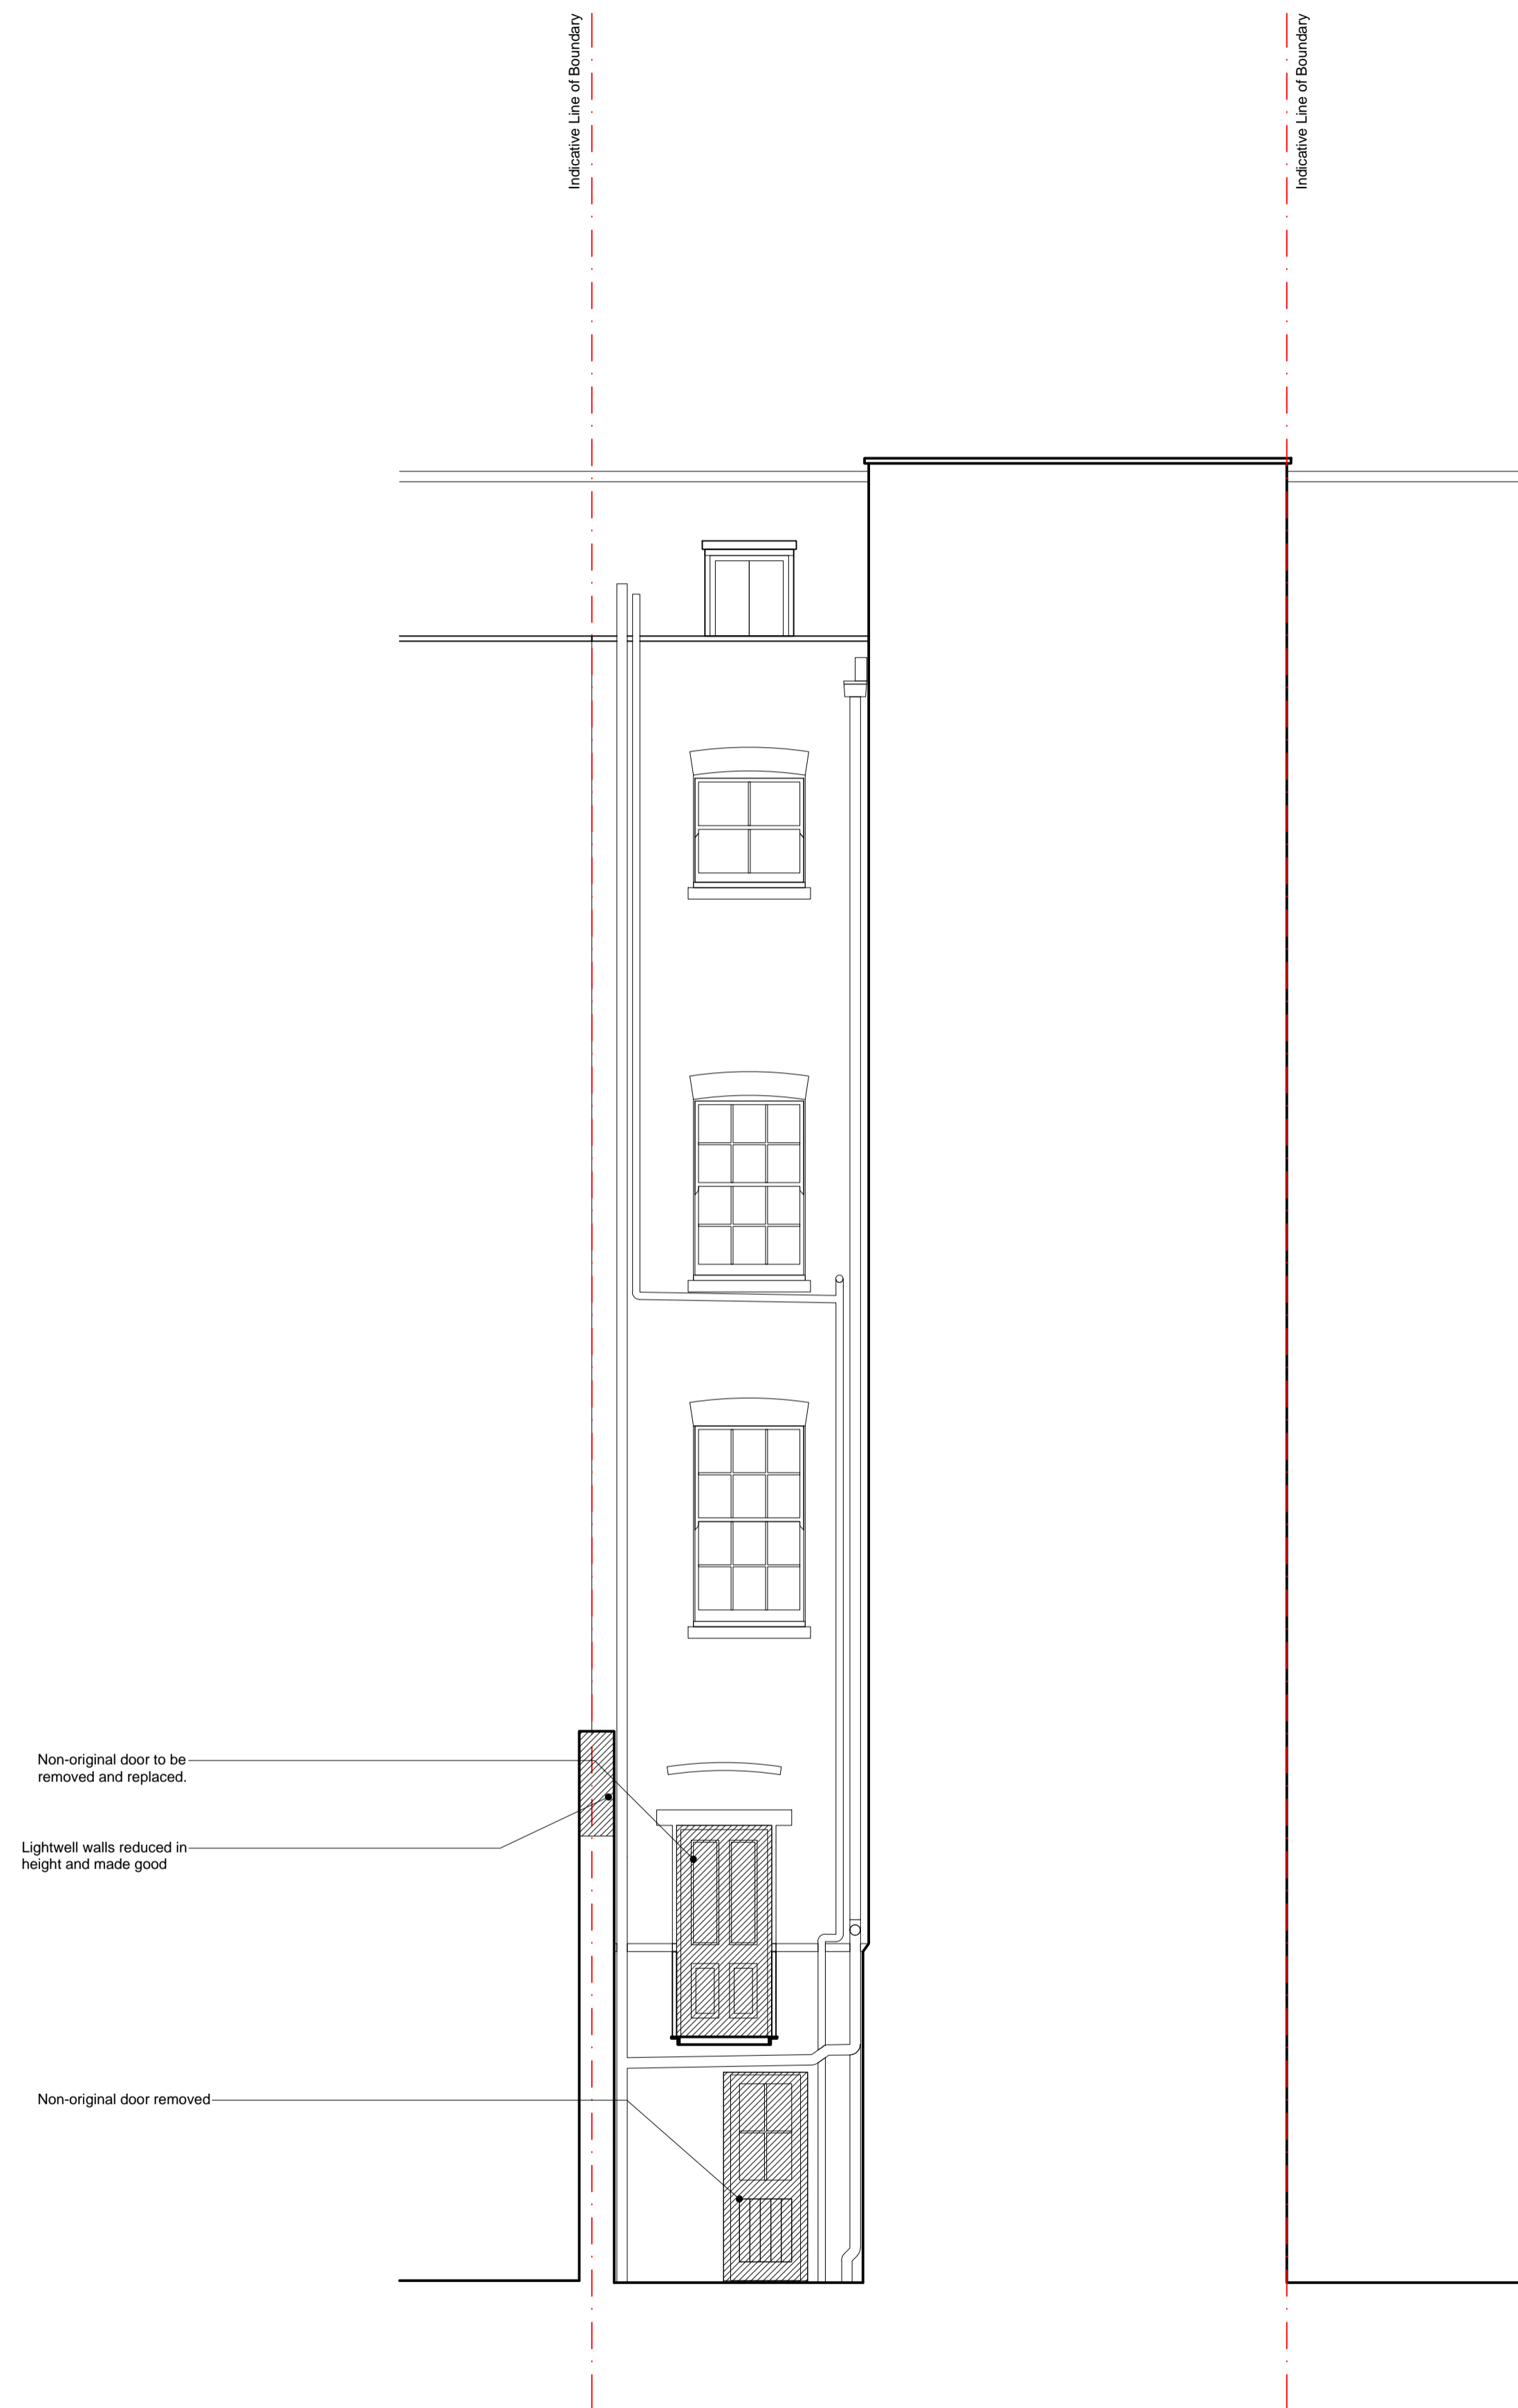

Existing East Elevation
Rear Elevation

 Hatch thus denotes area to be demolished
 Hatch thus denotes area to be excavated

rev.	date	description	revised by
revisions			

stage Planning	drawing title Existing Elevations
-------------------	--------------------------------------

This drawing is copyright.

Lipton Plant Architects

Islington Green Studios
81-83 Essex Road
Islington London N1 2SF
T +44 (0)20 7288 1333
F +44 (0)20 7288 0333
E mail@lpaarchitects.co.uk
W www.lpaarchitects.co.uk

client
Ms M. Teodoro & Mr C. Vyrdee

project
Address
16 Cleveland Street
London
W1T 4HX

scale 1:50 @ A1 1:100 @ A3	date issued 2016.10.27	drawn by NI/AGM	drawing no 471.(1).0.006	revision --
----------------------------------	---------------------------	--------------------	-----------------------------	----------------



Existing Section A_A

rev.	date	description	revised by
revisions			

stage Planning	drawing title Existing Section A-A
-------------------	---------------------------------------

This drawing is copyright.

Lipton Plant Architects

Islington Green Studios
81-83 Essex Road
Islington
London N1 2SF

T +44 (0)20 7288 1333
F +44 (0)20 7288 0333
E mail@lparchitects.co.uk
W www.lparchitects.co.uk

client
Ms M. Teodoro &
Mr C. Vyrdee

project
Address
16 Cleveland Street
London
W1T 4HX

scale 1:50 @ A1 1:100 @ A3	date issued 2016.10.27	drawn by NI/AGM	drawing no 471.(1).0.007	revision --
----------------------------------	---------------------------	--------------------	-----------------------------	----------------