

Proposed Lower Ground Floor Plan

Hatch thus denotes new build area

rev.	date	description	revised by
revisions			

stage	drawing title
Planning	Approved planning/Listed Building Lower Ground Floor Plan

**Lipton
Plant
Architects**

This drawing is copyright.


Islington Green Studios
81-83 Essex Road
Islington
London N1 2SF


T +44 (0)20 7288 1333
F +44 (0)20 7288 0333
E mail@lparchitects.co.uk
W www.lparchitects.co.uk

client
Ms M. Teodoro &
Mr C. Vyrdee

project
Address
16 Cleveland Street
London
W1T 4HX

scale	date issued	drawn by	drawing no	revision
1:50 @ A1 1:100 @ A3	2016.11.08	NI/AGM	471.(1).1.401	--

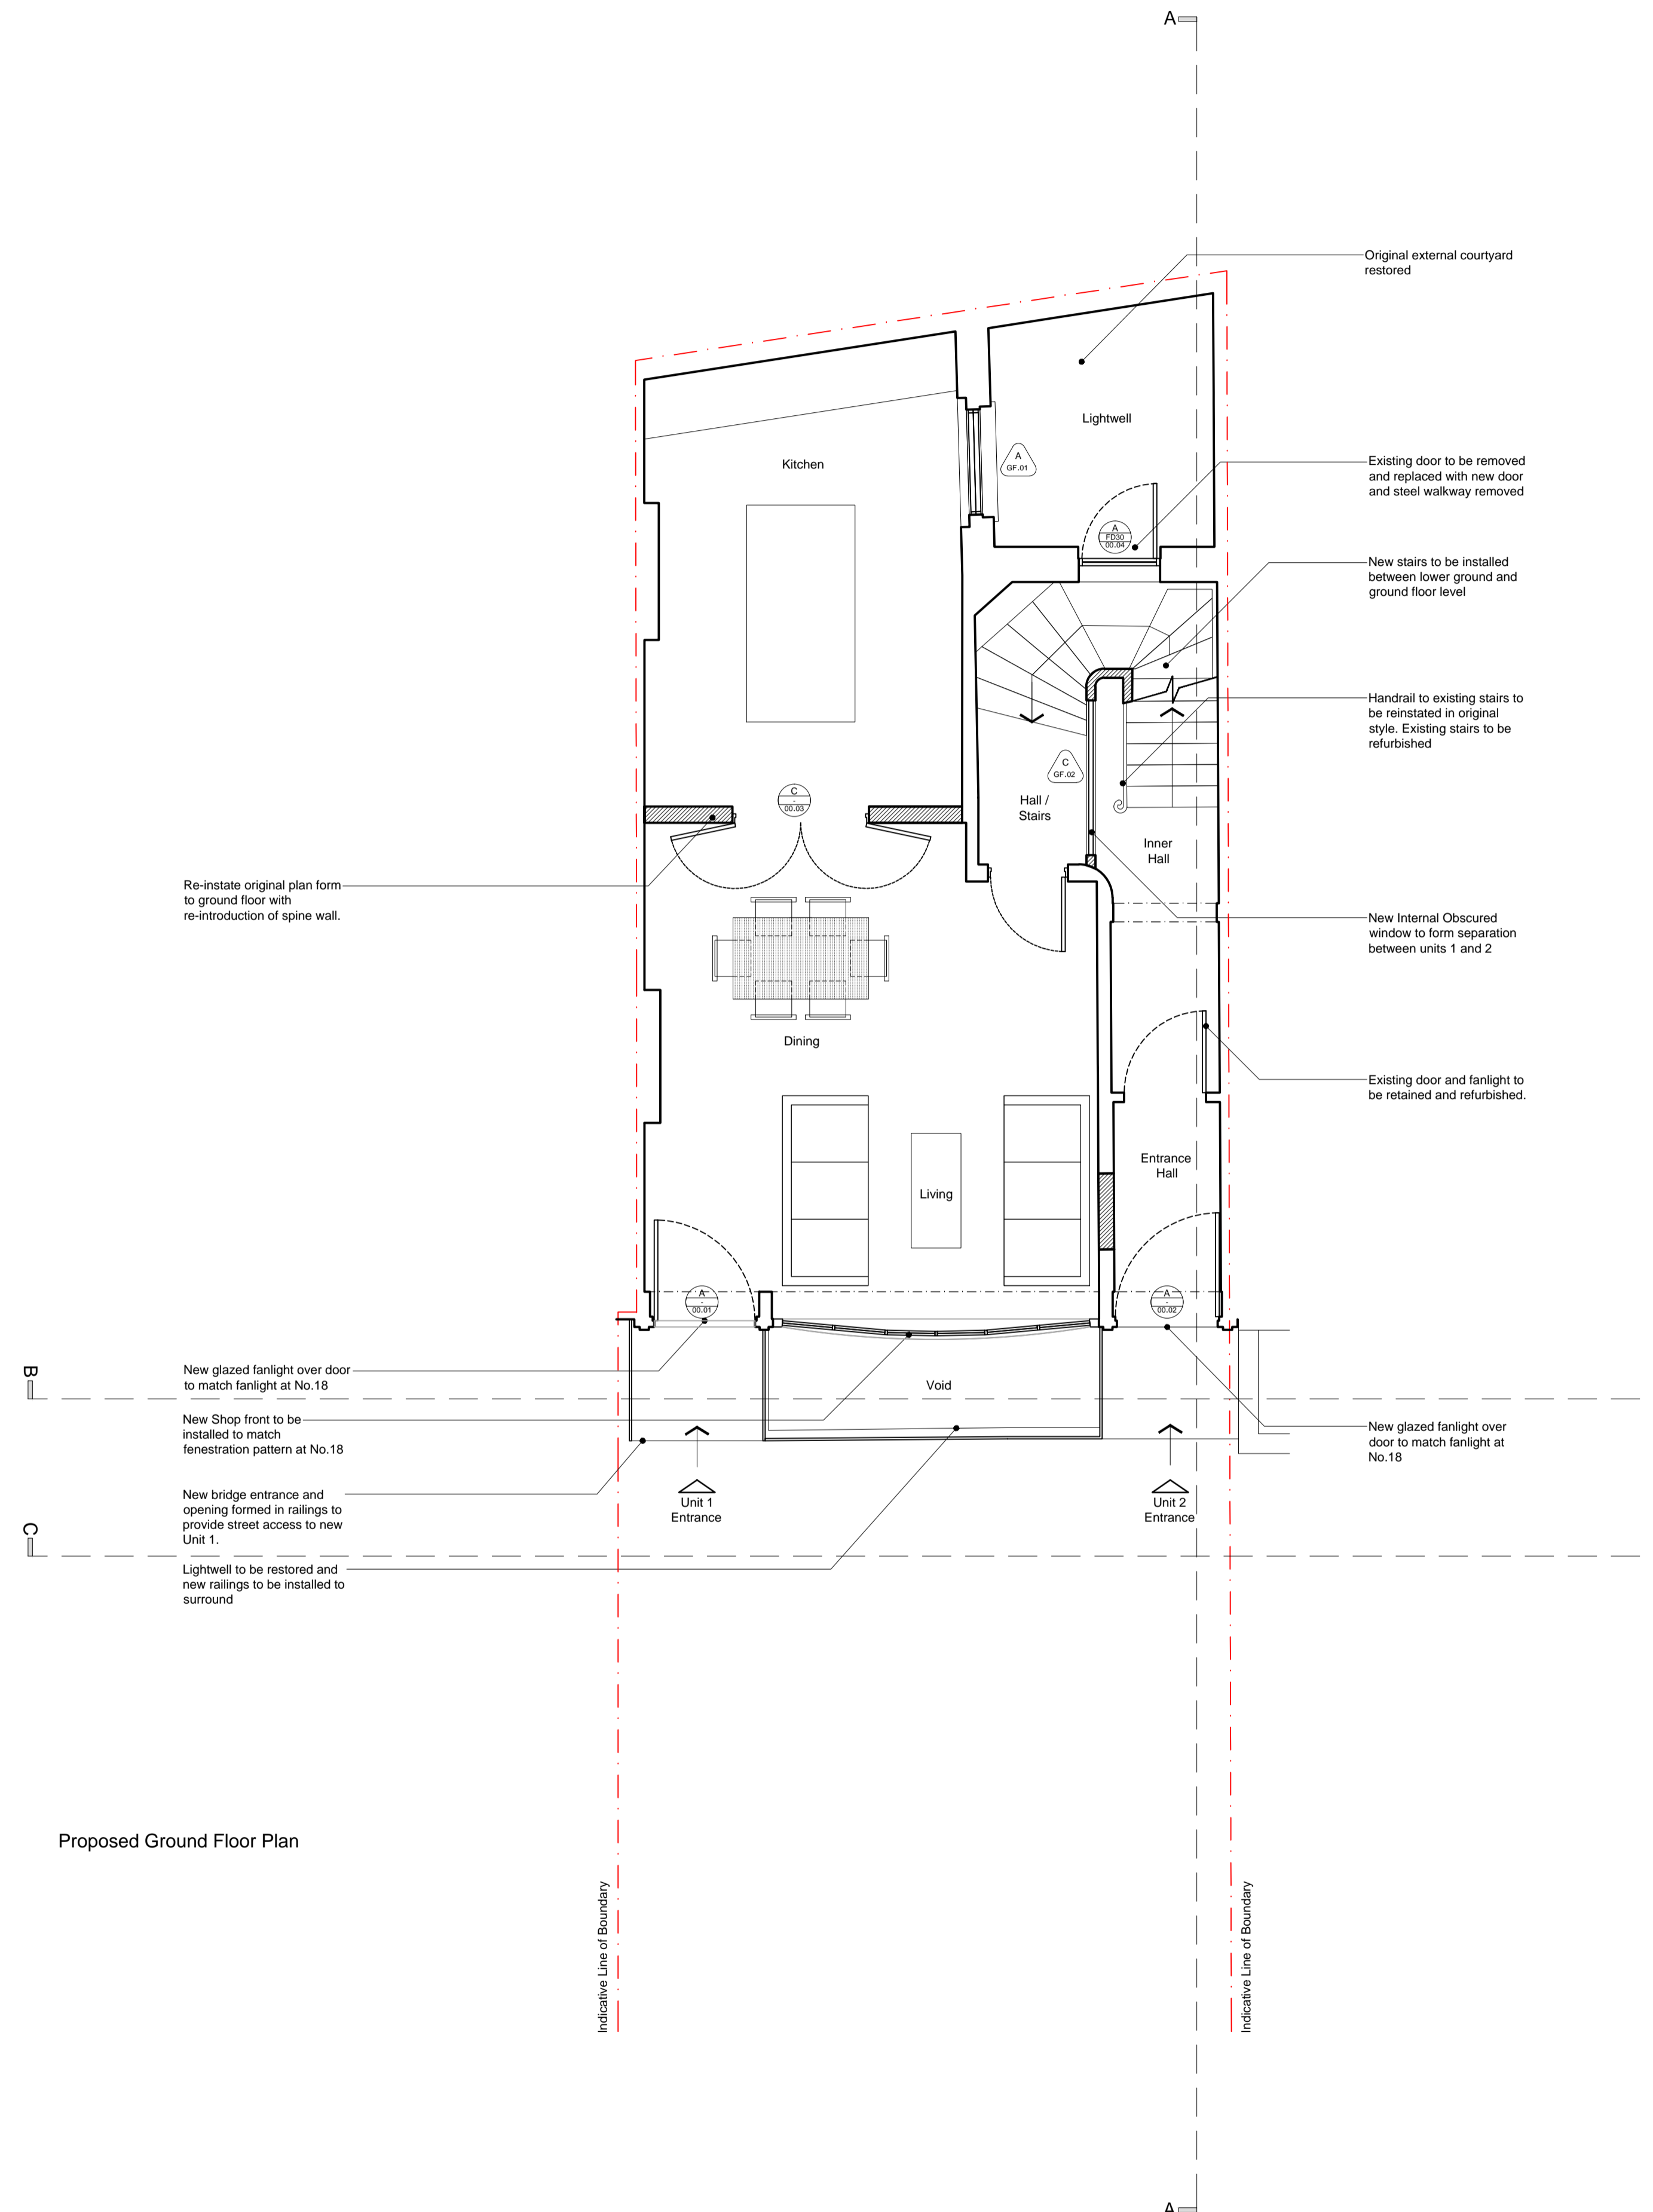

 Hatch thus denotes new build area

rev.	date	description	revised by
revisions			
stage Planning		drawing title Approved planning/Listed Building Ground Floor Plan	

Lipton Plant Architects

This drawing is copyright.



Islington Green Studios
81-83 Essex Road
Islington
London N1 2SF

T +44 (0)20 7288 1333
F +44 (0)20 7288 0333
E mail@lparchitects.co.uk
W www.lparchitects.co.uk


client
Ms M. Teodoro &
Mr C. Vyrdee

project
Address
16 Cleveland Street
London
W1T 4HX

scale	date issued	drawn by	drawing no	revision
1:50 @ A1 1:100 @ A3	2016.11.08	NI/AGM	471.(1).1.402	--

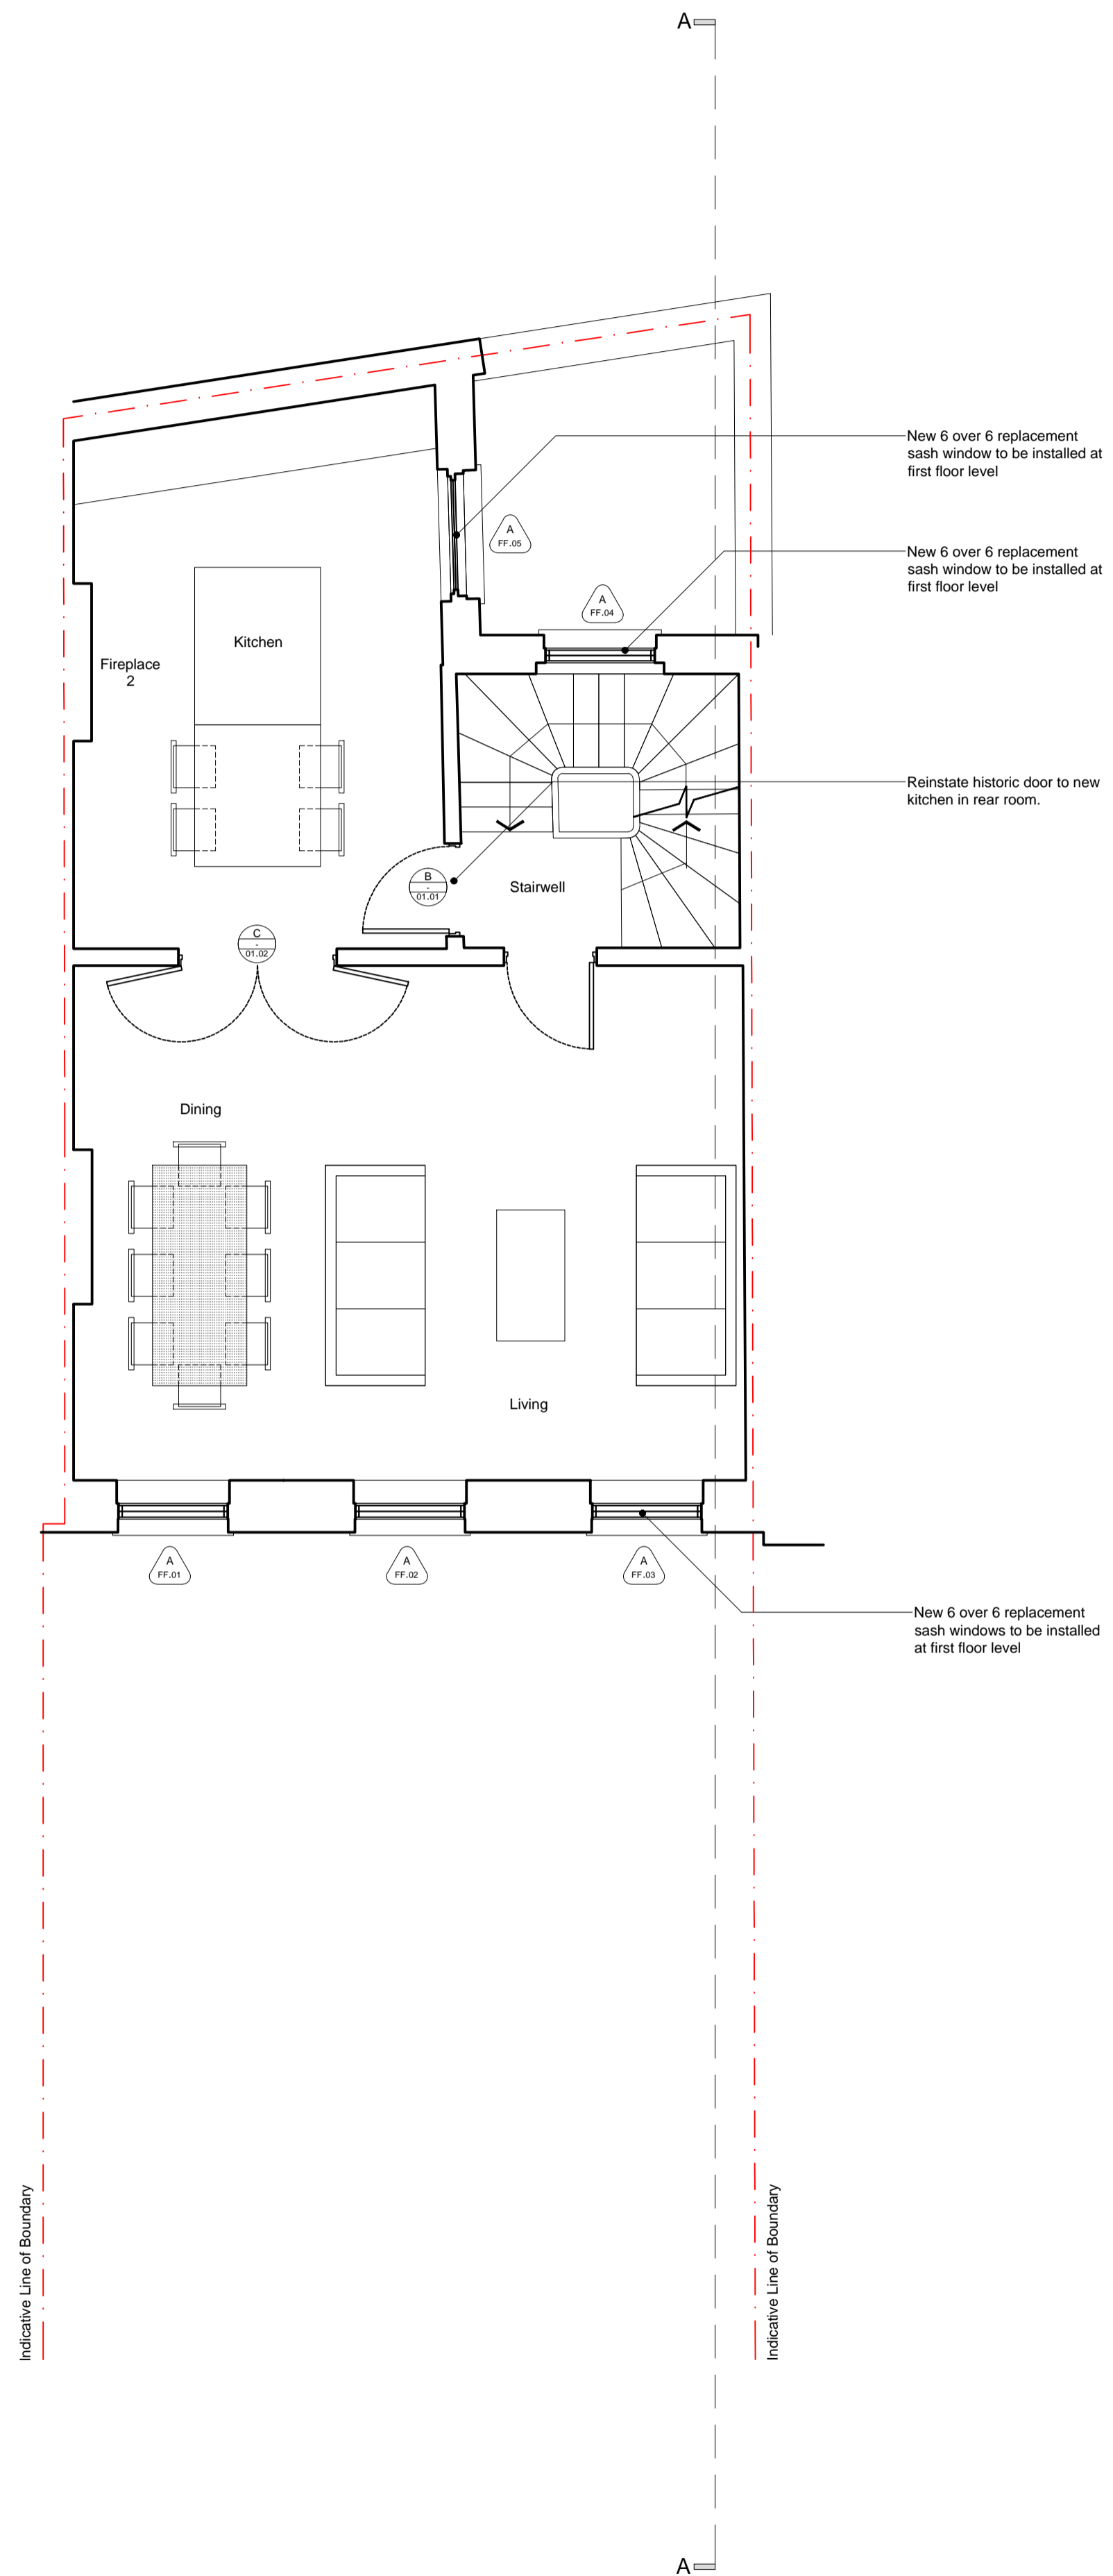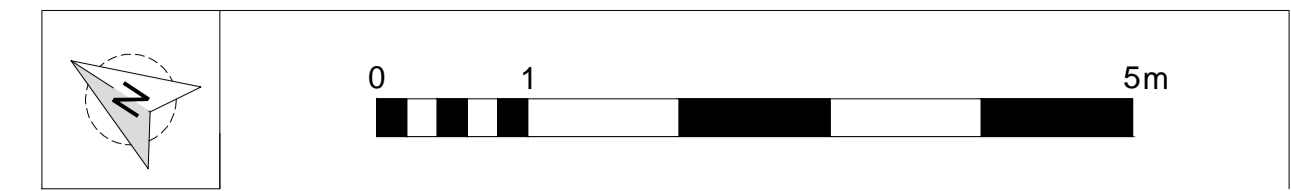

Proposed First Floor Plan

 Hatch thus denotes new build area

rev.	date	description	revised by
revisions			
stage Planning		drawing title Approved planning/Listed Building First Floor Plan	

**Lipton
Plant
Architects**

This drawing is copyright.



Islington Green Studios
81-83 Essex Road
Islington
London N1 2SF

T +44 (0)20 7288 1333
F +44 (0)20 7288 0333
E mail@lparchitects.co.uk
W www.lparchitects.co.uk

client
Ms M. Teodoro &
Mr C. Vyrdee

project
Address
16 Cleveland Street
London
W1T 4HX

scale	date issued	drawn by	drawing no	revision
1:50 @ A1 1:100 @ A3	2016.11.08	NI/AGM	471.(1).1.403	--

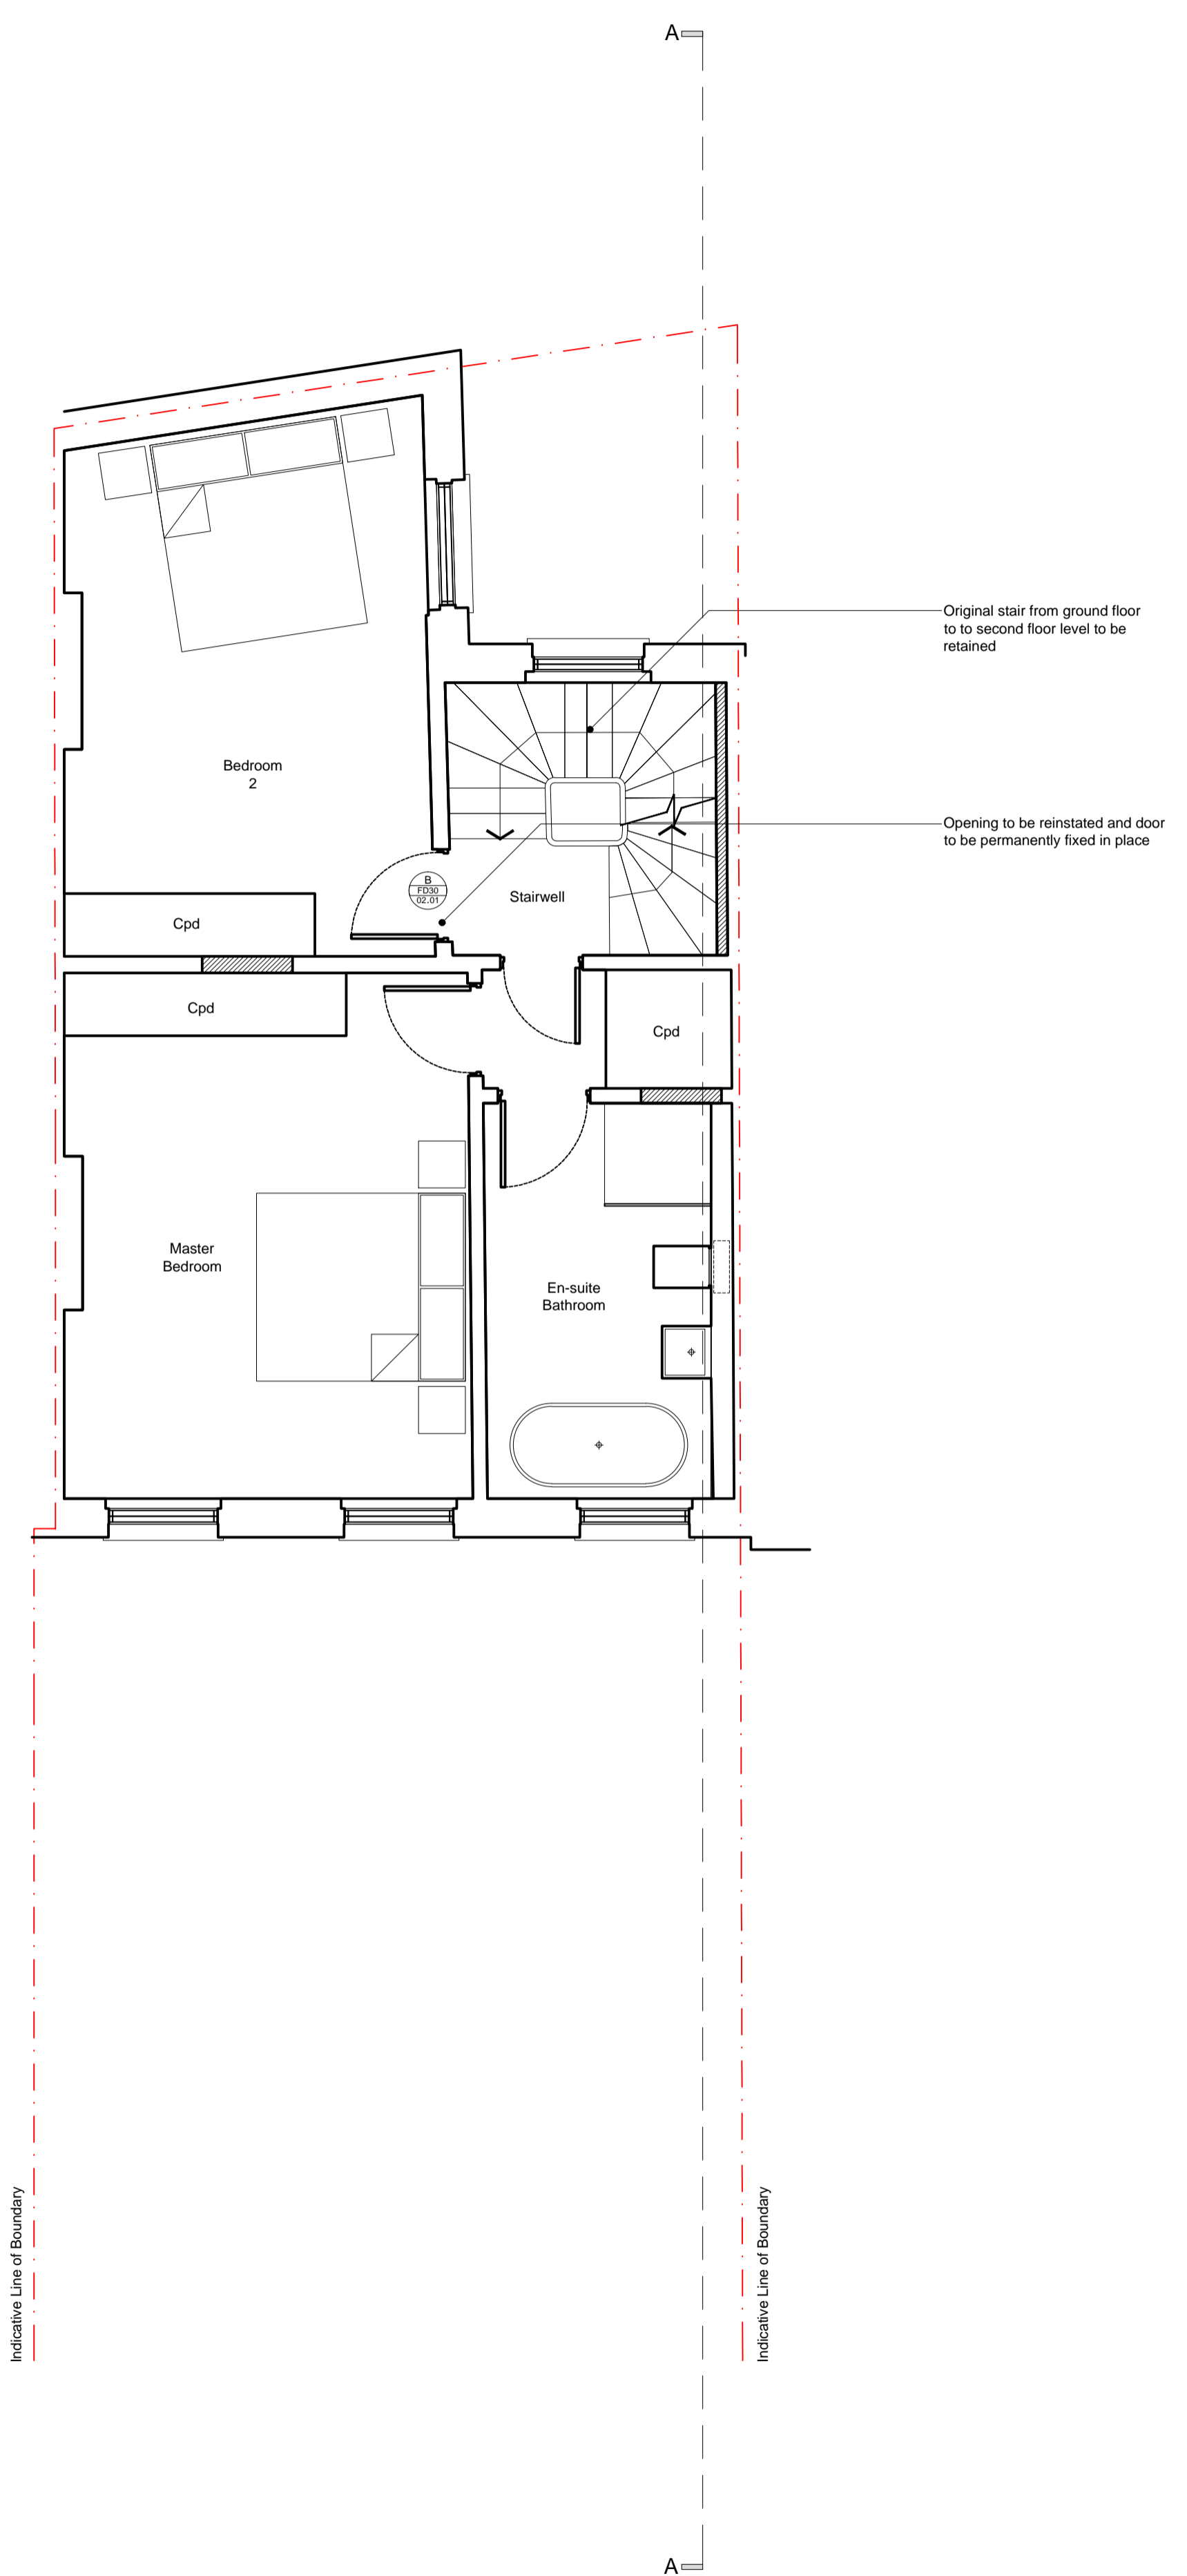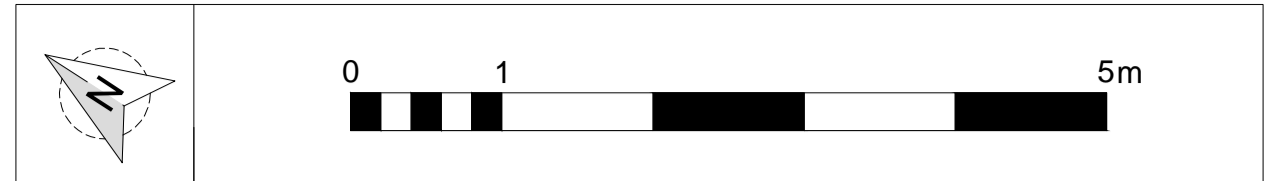

Proposed Second Floor Plan

Hatch thus denotes new build area

rev.	date	description	revised by
revisions			

stage Planning	drawing title Approved planning/Listed Building Second Floor Plan
-------------------	---

This drawing is copyright.

Lipton Plant Architects



Islington Green Studios
81-83 Essex Road
Islington
London N1 2SF

T +44 (0)20 7288 1333
F +44 (0)20 7288 0333
E mail@lparchitects.co.uk
W www.lparchitects.co.uk

client
Ms M. Teodoro &
Mr C. Vyrdee

project
Address
16 Cleveland Street
London
W1T 4HX

scale 1:50 @ A1 1:100 @ A3	date issued 2016.11.08	drawn by NI/AGM	drawing no 471.(1).1.404	revision ---
----------------------------------	---------------------------	--------------------	-----------------------------	-----------------

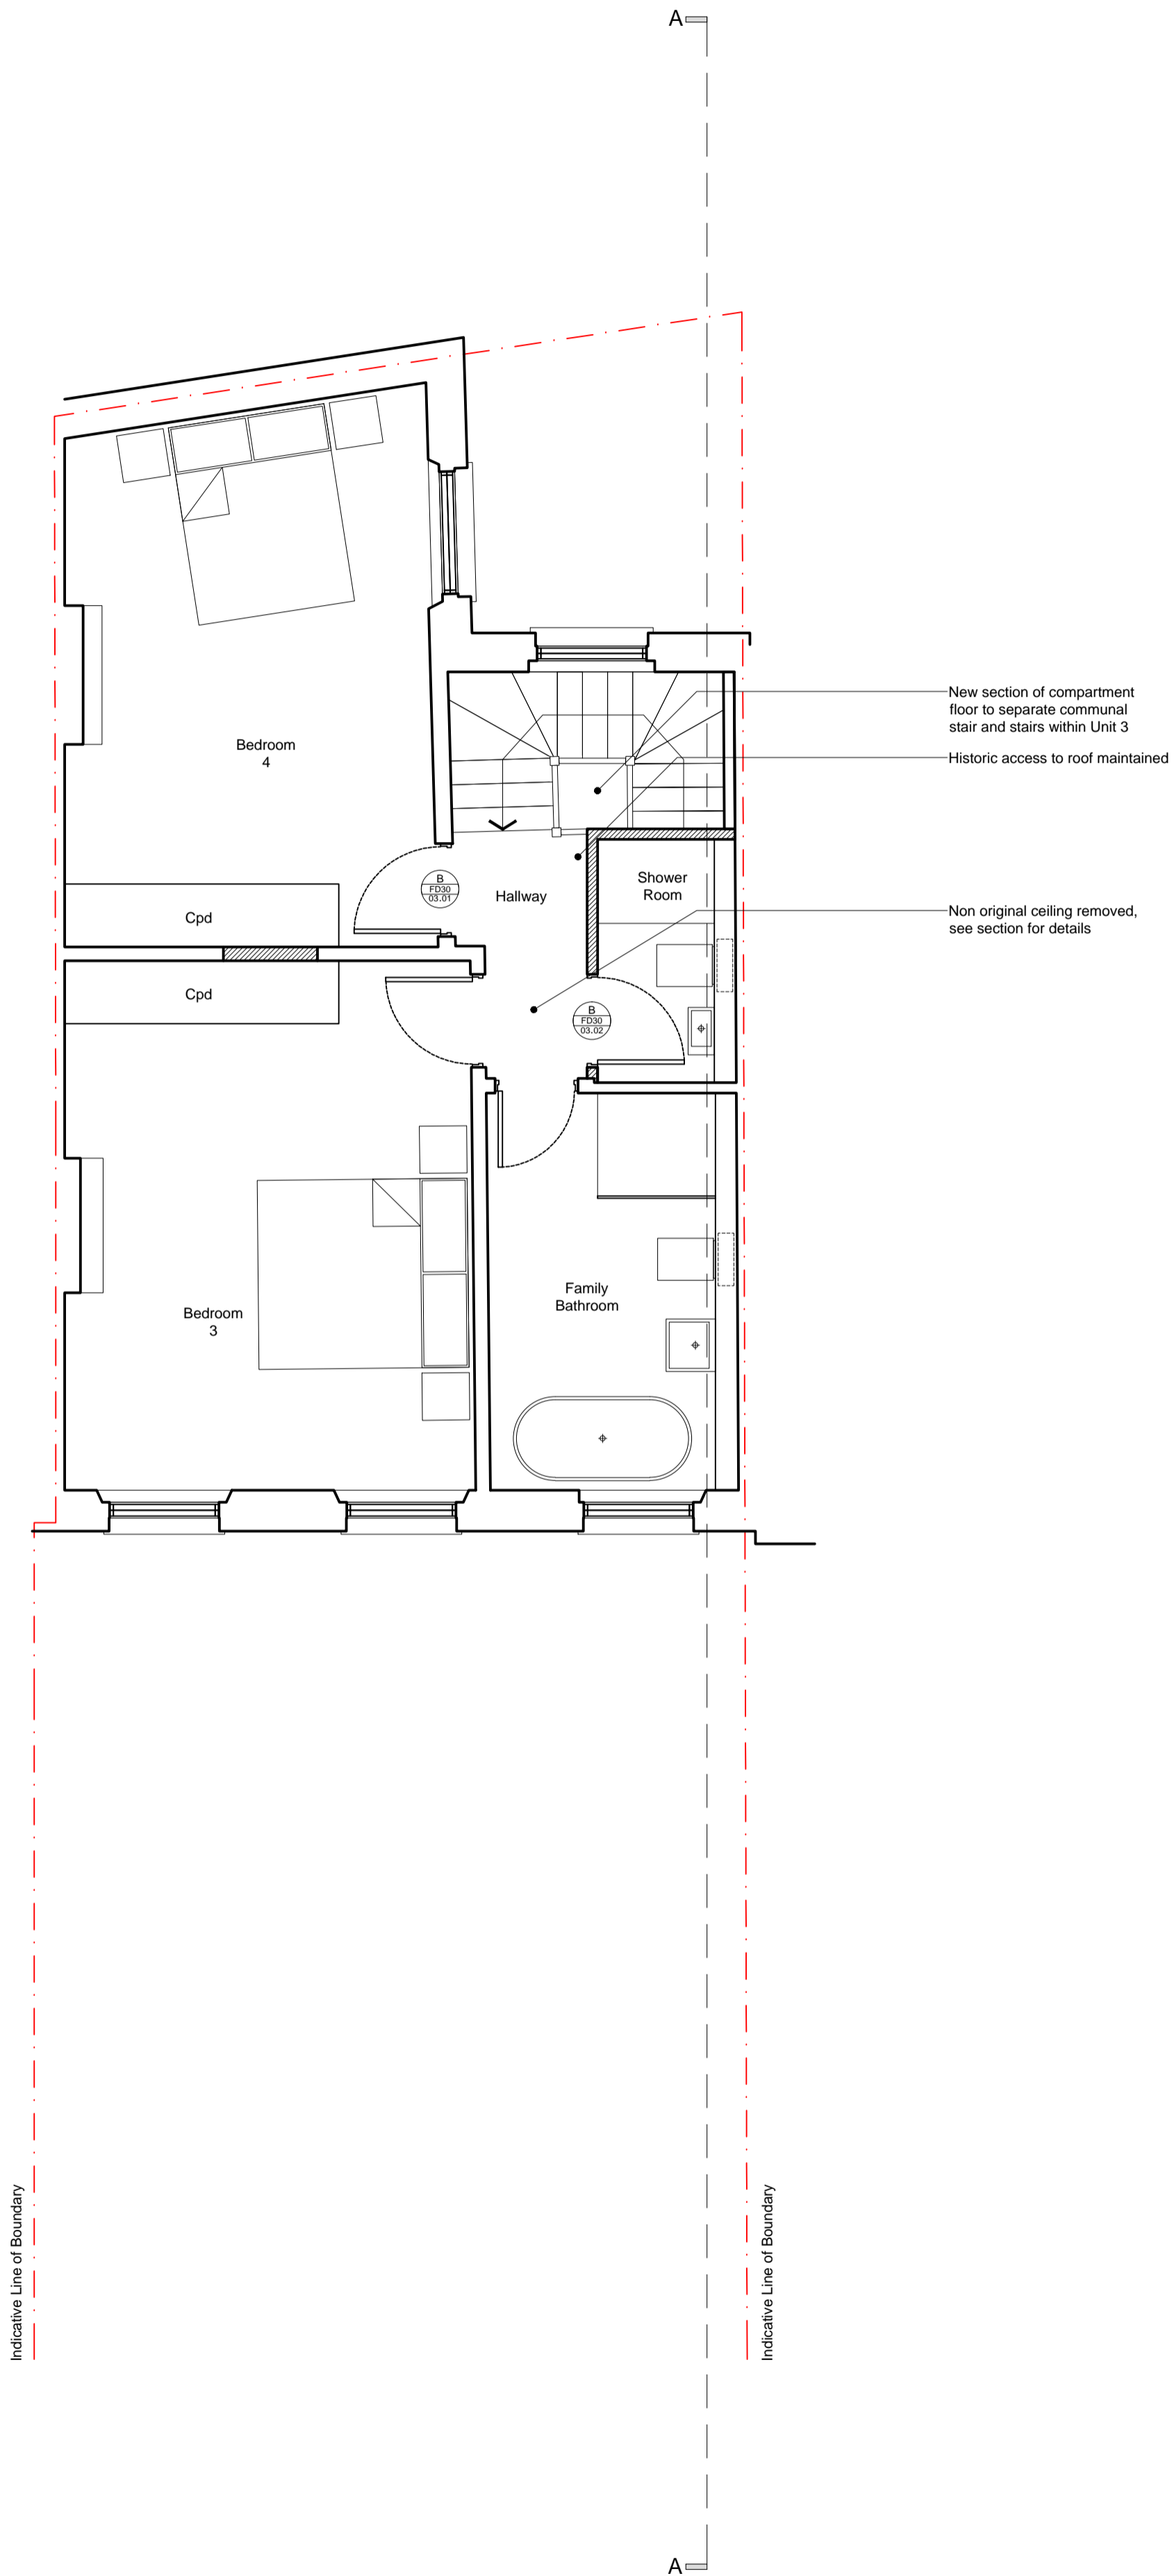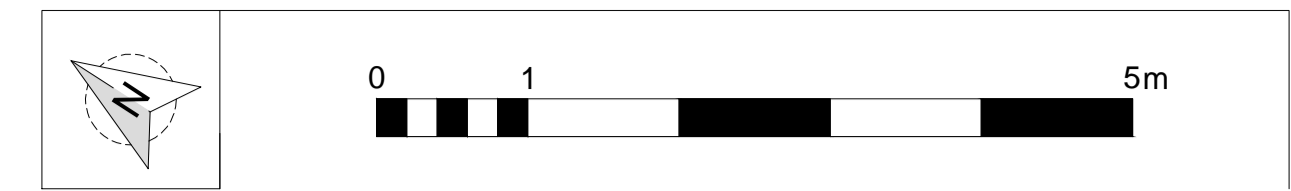

Proposed Third Floor Plan

Hatch thus denotes new build area

rev.	date	description	revised by
revisions			
stage Planning		drawing title Approved planning/Listed Building Third Floor Plan	

**Lipton
Plant
Architects**

This drawing is copyright.
 Islington Green Studios
 81-83 Essex Road
 Islington London N1 2SF
 T +44 (0)20 7288 1333 E mail@lparchitects.co.uk
 F +44 (0)20 7288 0333 W www.lparchitects.co.uk
 client
 Ms M. Teodoro &
 Mr C. Vyrdee
 project
 Address
 16 Cleveland Street
 London
 W1T 4HX

scale 1:50 @ A1 1:100 @ A3	date issued 2016.11.08	drawn by NI/AGM	drawing no 471.(1).1.405	revision --
----------------------------------	---------------------------	--------------------	-----------------------------	----------------