 Hatch thus denotes new build area

rev.	date	description	revised by
revisions			

stage	drawing title
Planning	Minor amendments Lower Ground Floor Plan

This drawing is copyright.

Lipton Plant Architects



Islington Green Studios
81-83 Essex Road
Islington
London N1 2SF


T +44 (0)20 7288 1333
F +44 (0)20 7288 0333
E mail@lparchitects.co.uk
W www.lparchitects.co.uk

client
Ms M. Teodoro &
Mr C. Vyrdee

project
Address
16 Cleveland Street
London
W1T 4HX

scale	date issued	drawn by	drawing no	revision
1:50 @ A1 1:100 @ A3	2016.11.08	NI/AGM	471.(1).1.501	--

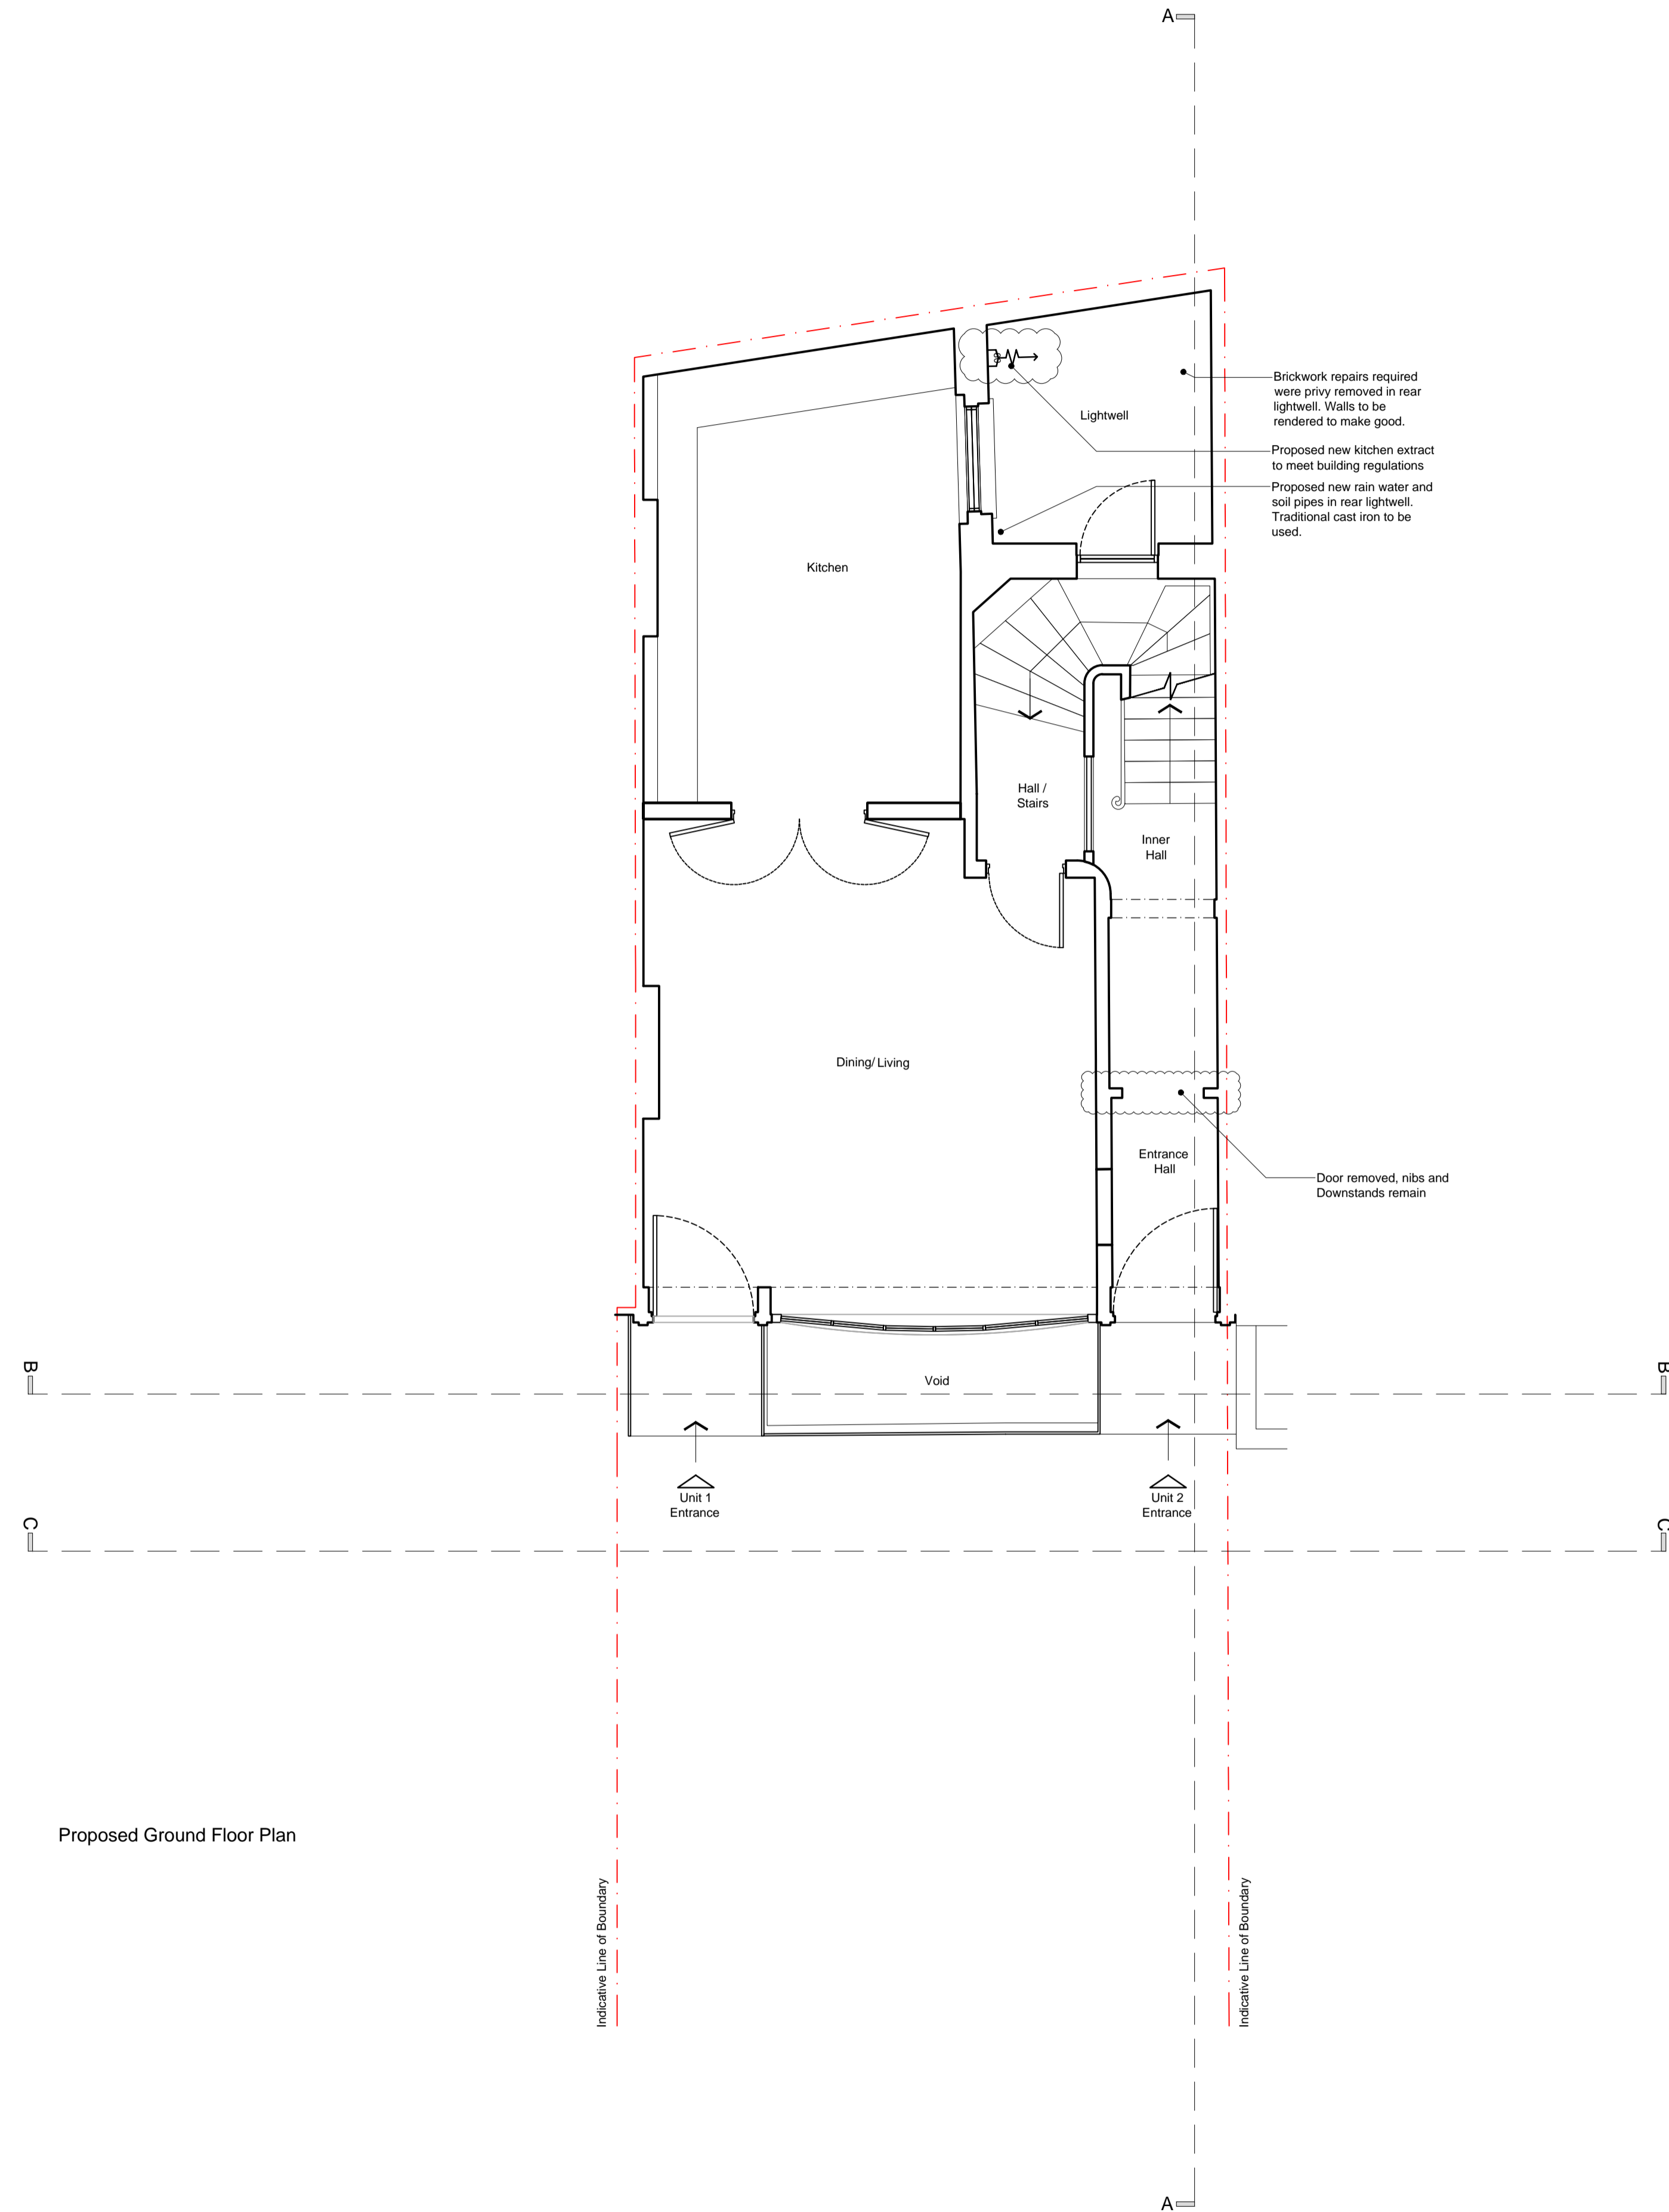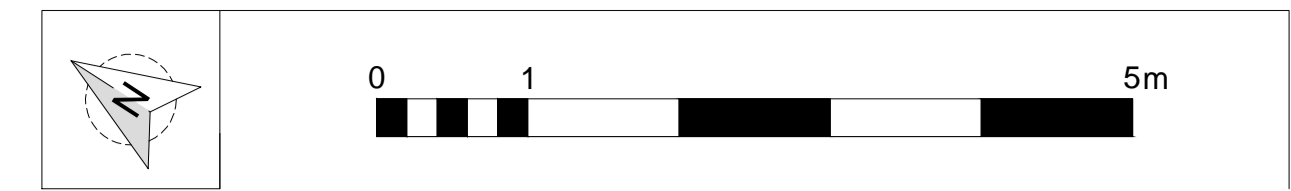

  Hatch thus denotes new build area

rev.	date	description	revised by
revisions			

stage Planning	drawing title Minor amendments Ground Floor Plan
-------------------	---

This drawing is copyright.

Lipton Plant Architects



Islington Green Studios
81-83 Essex Road
Islington
London N1 2SF

T +44 (0)20 7288 1333
F +44 (0)20 7288 0333
E mail@lparchitects.co.uk
W www.lparchitects.co.uk


client
Ms M. Teodoro &
Mr C. Vyrdee

project
Address
16 Cleveland Street
London
W1T 4HX

scale 1:50 @ A1 1:100 @ A3	date issued 2016.11.08	drawn by NI/AGM	drawing no 471.(1).1.502	revision --
----------------------------------	---------------------------	--------------------	-----------------------------	----------------

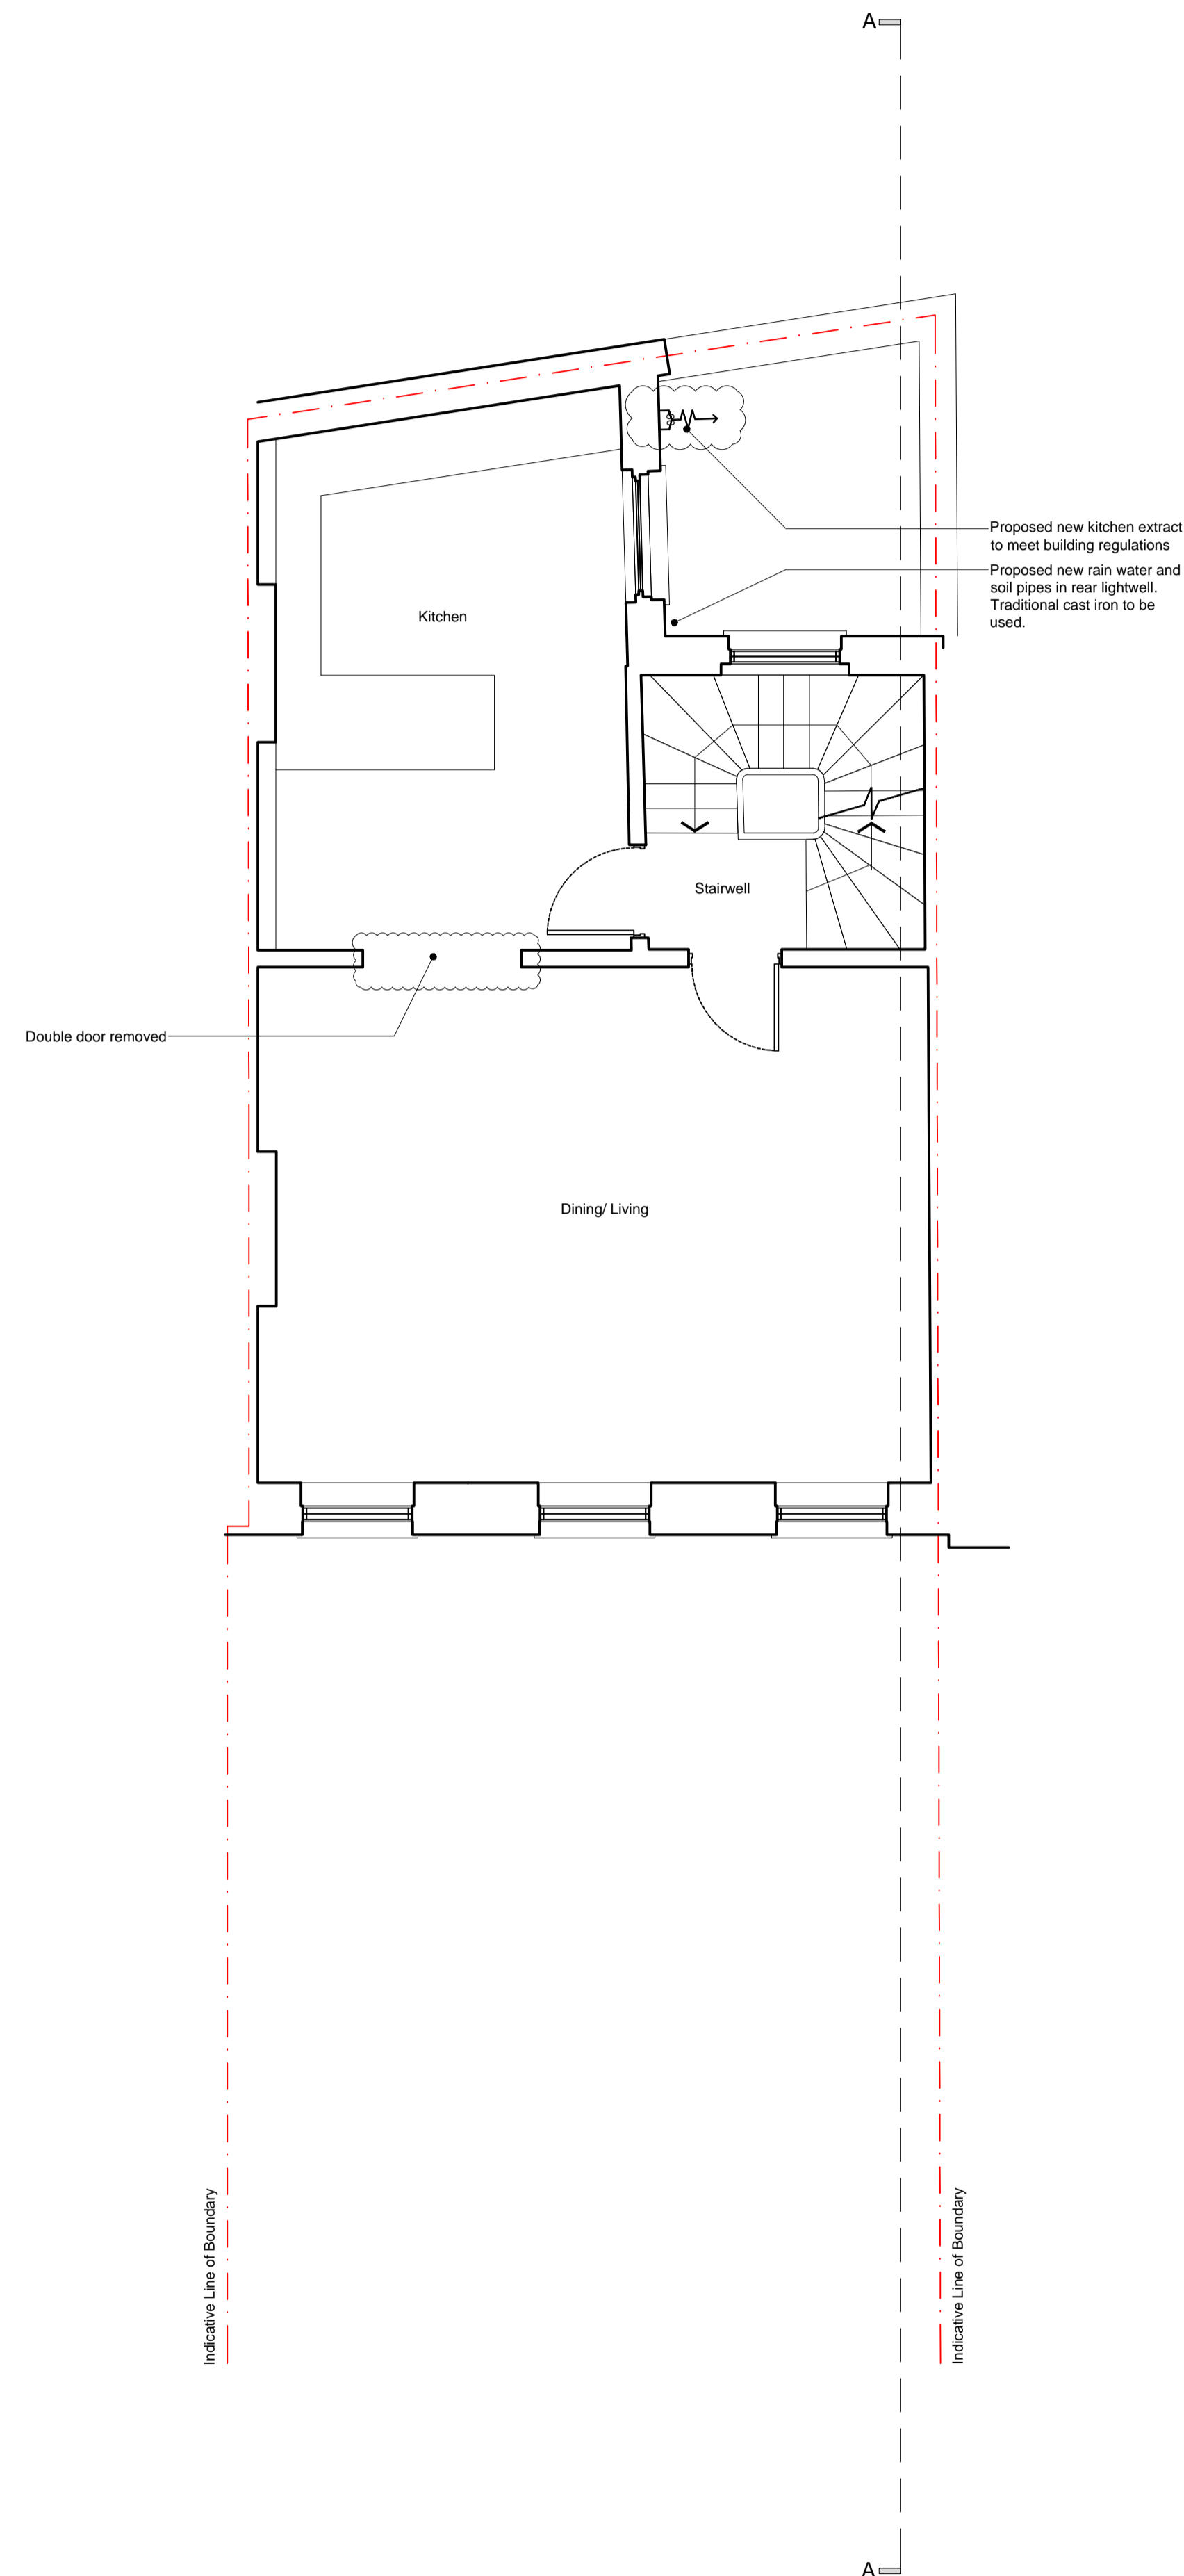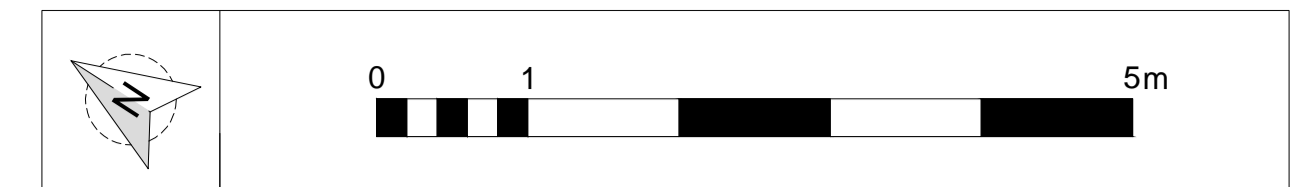

Proposed First Floor Plan

 Hatch thus denotes new build area

rev.	date	description	revised by
revisions			
stage Planning		drawing title Minor amendments First Floor Plan	

**Lipton
Plant
Architects**

This drawing is copyright.



Islington Green Studios
 81-83 Essex Road
 Islington
 London N1 2SF

T +44 (0)20 7288 1333
 F +44 (0)20 7288 0333
 E mail@lparchitects.co.uk
 W www.lparchitects.co.uk

client
 Ms M. Teodoro &
 Mr C. Vyrdee

project
 Address
 16 Cleveland Street
 London
 W1T 4HX

scale	date issued	drawn by	drawing no	revision
1:50 @ A1	2016.11.08	NI/AGM	471.(1).1.503	--
1:100 @ A3				

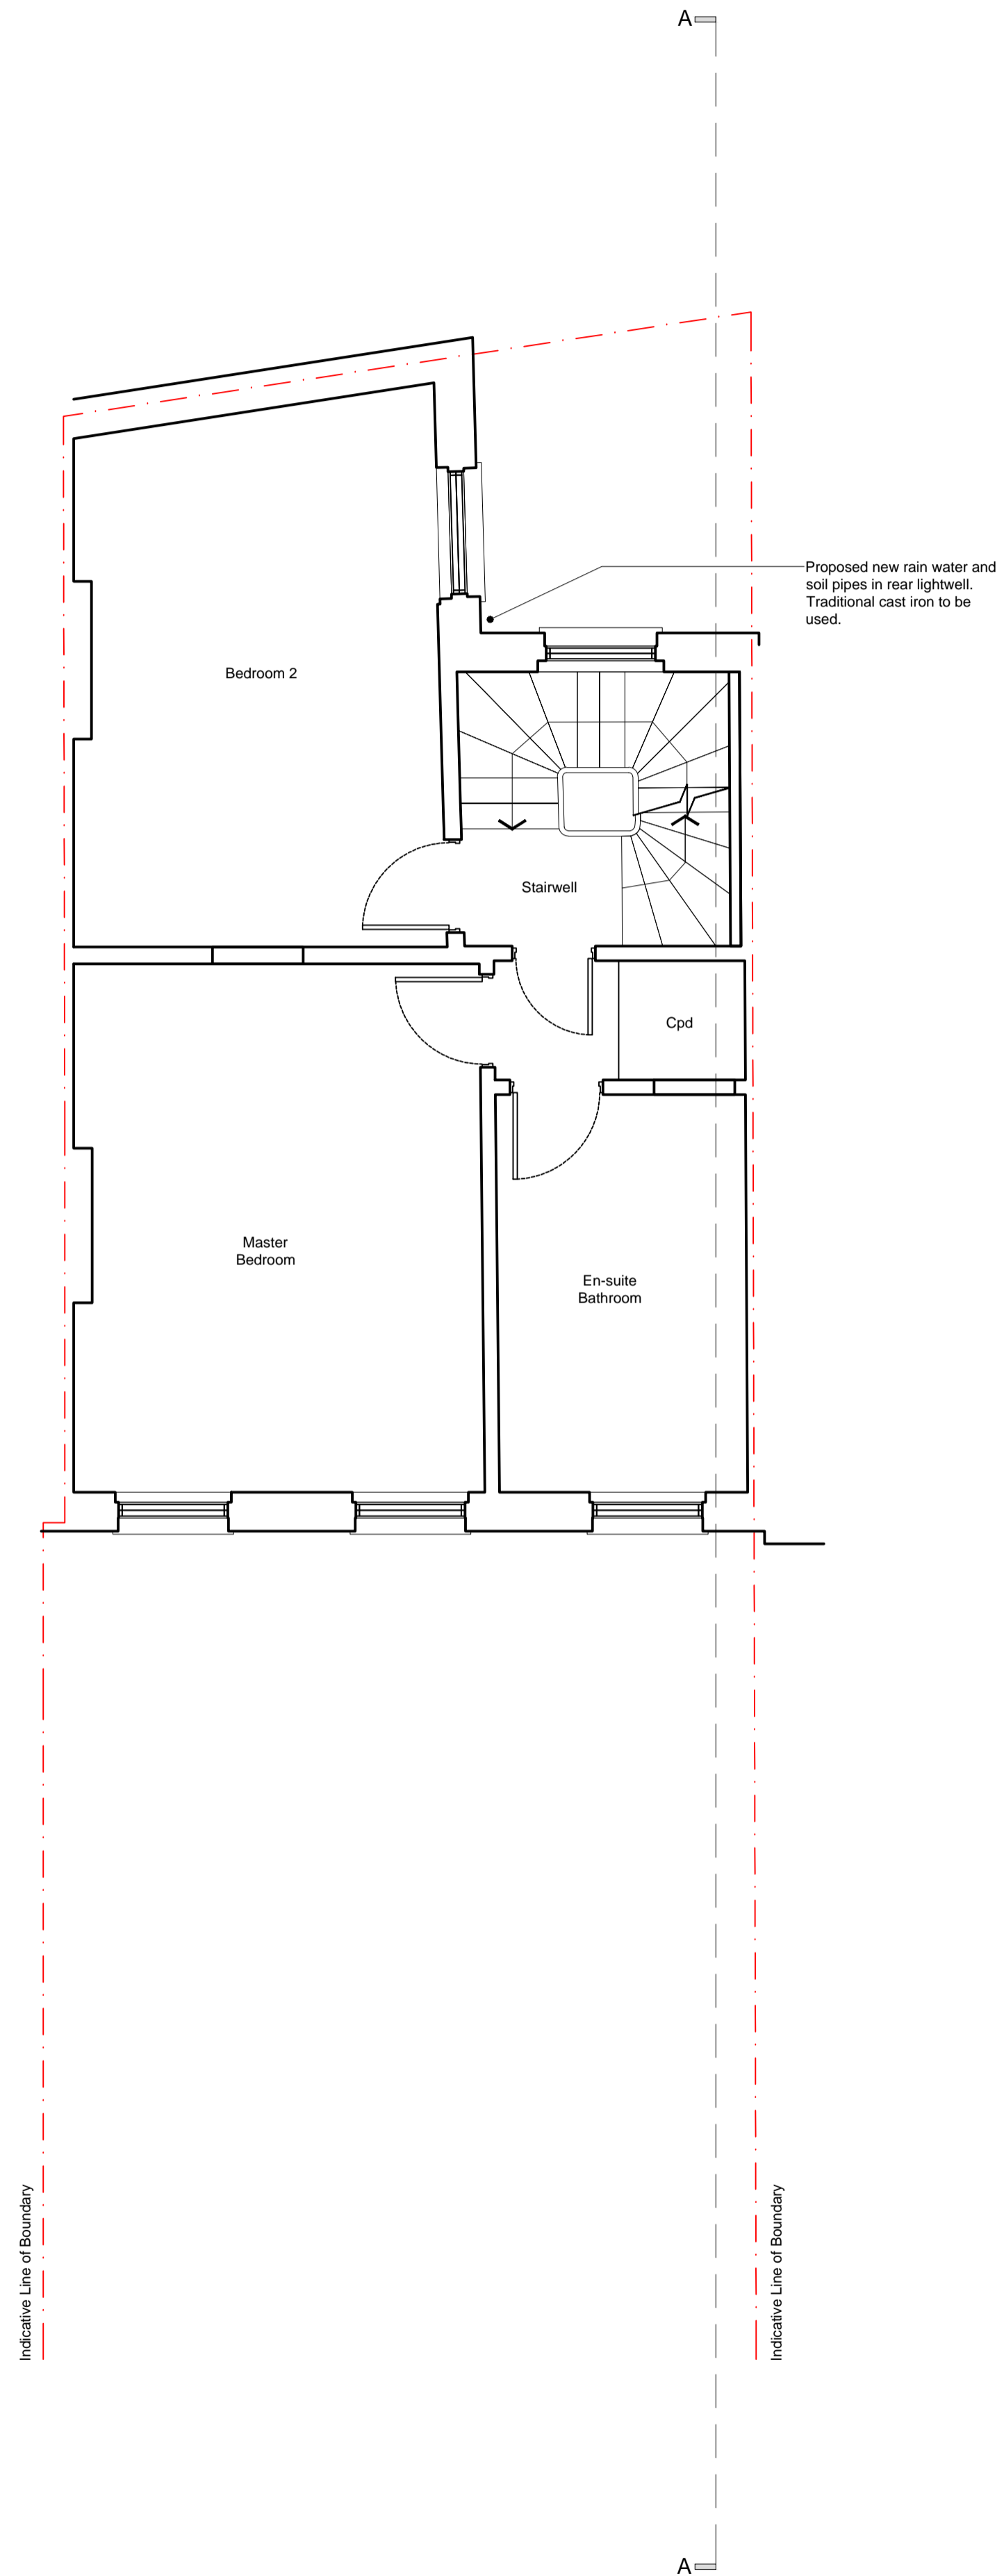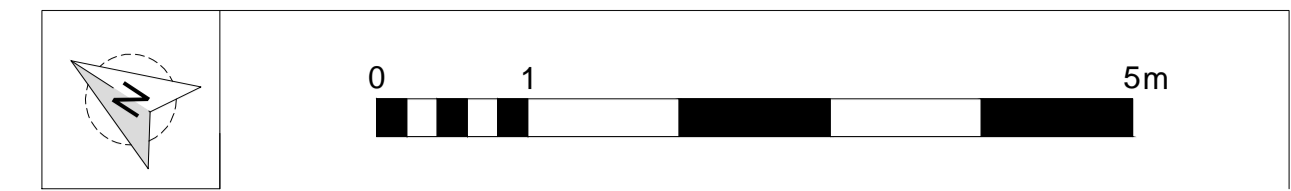

Proposed Second Floor Plan

Hatch thus denotes new build area

rev.	date	description	revised by
revisions			

stage	drawing title
Planning	Minor amendments Second Floor Plan

This drawing is copyright.

Lipton Plant Architects



Islington Green Studios
81-83 Essex Road
Islington
London N1 2SF

T +44 (0)20 7288 1333
F +44 (0)20 7288 0333
E mail@lparchitects.co.uk
W www.lparchitects.co.uk

client
Ms M. Teodoro &
Mr C. Vyrdee

project
Address
16 Cleveland Street
London
W1T 4HX

scale	date issued	drawn by	drawing no	revision
1:50 @ A1	2016.11.08	NI/AGM	471.(1).1.504	--
1:100 @ A3				

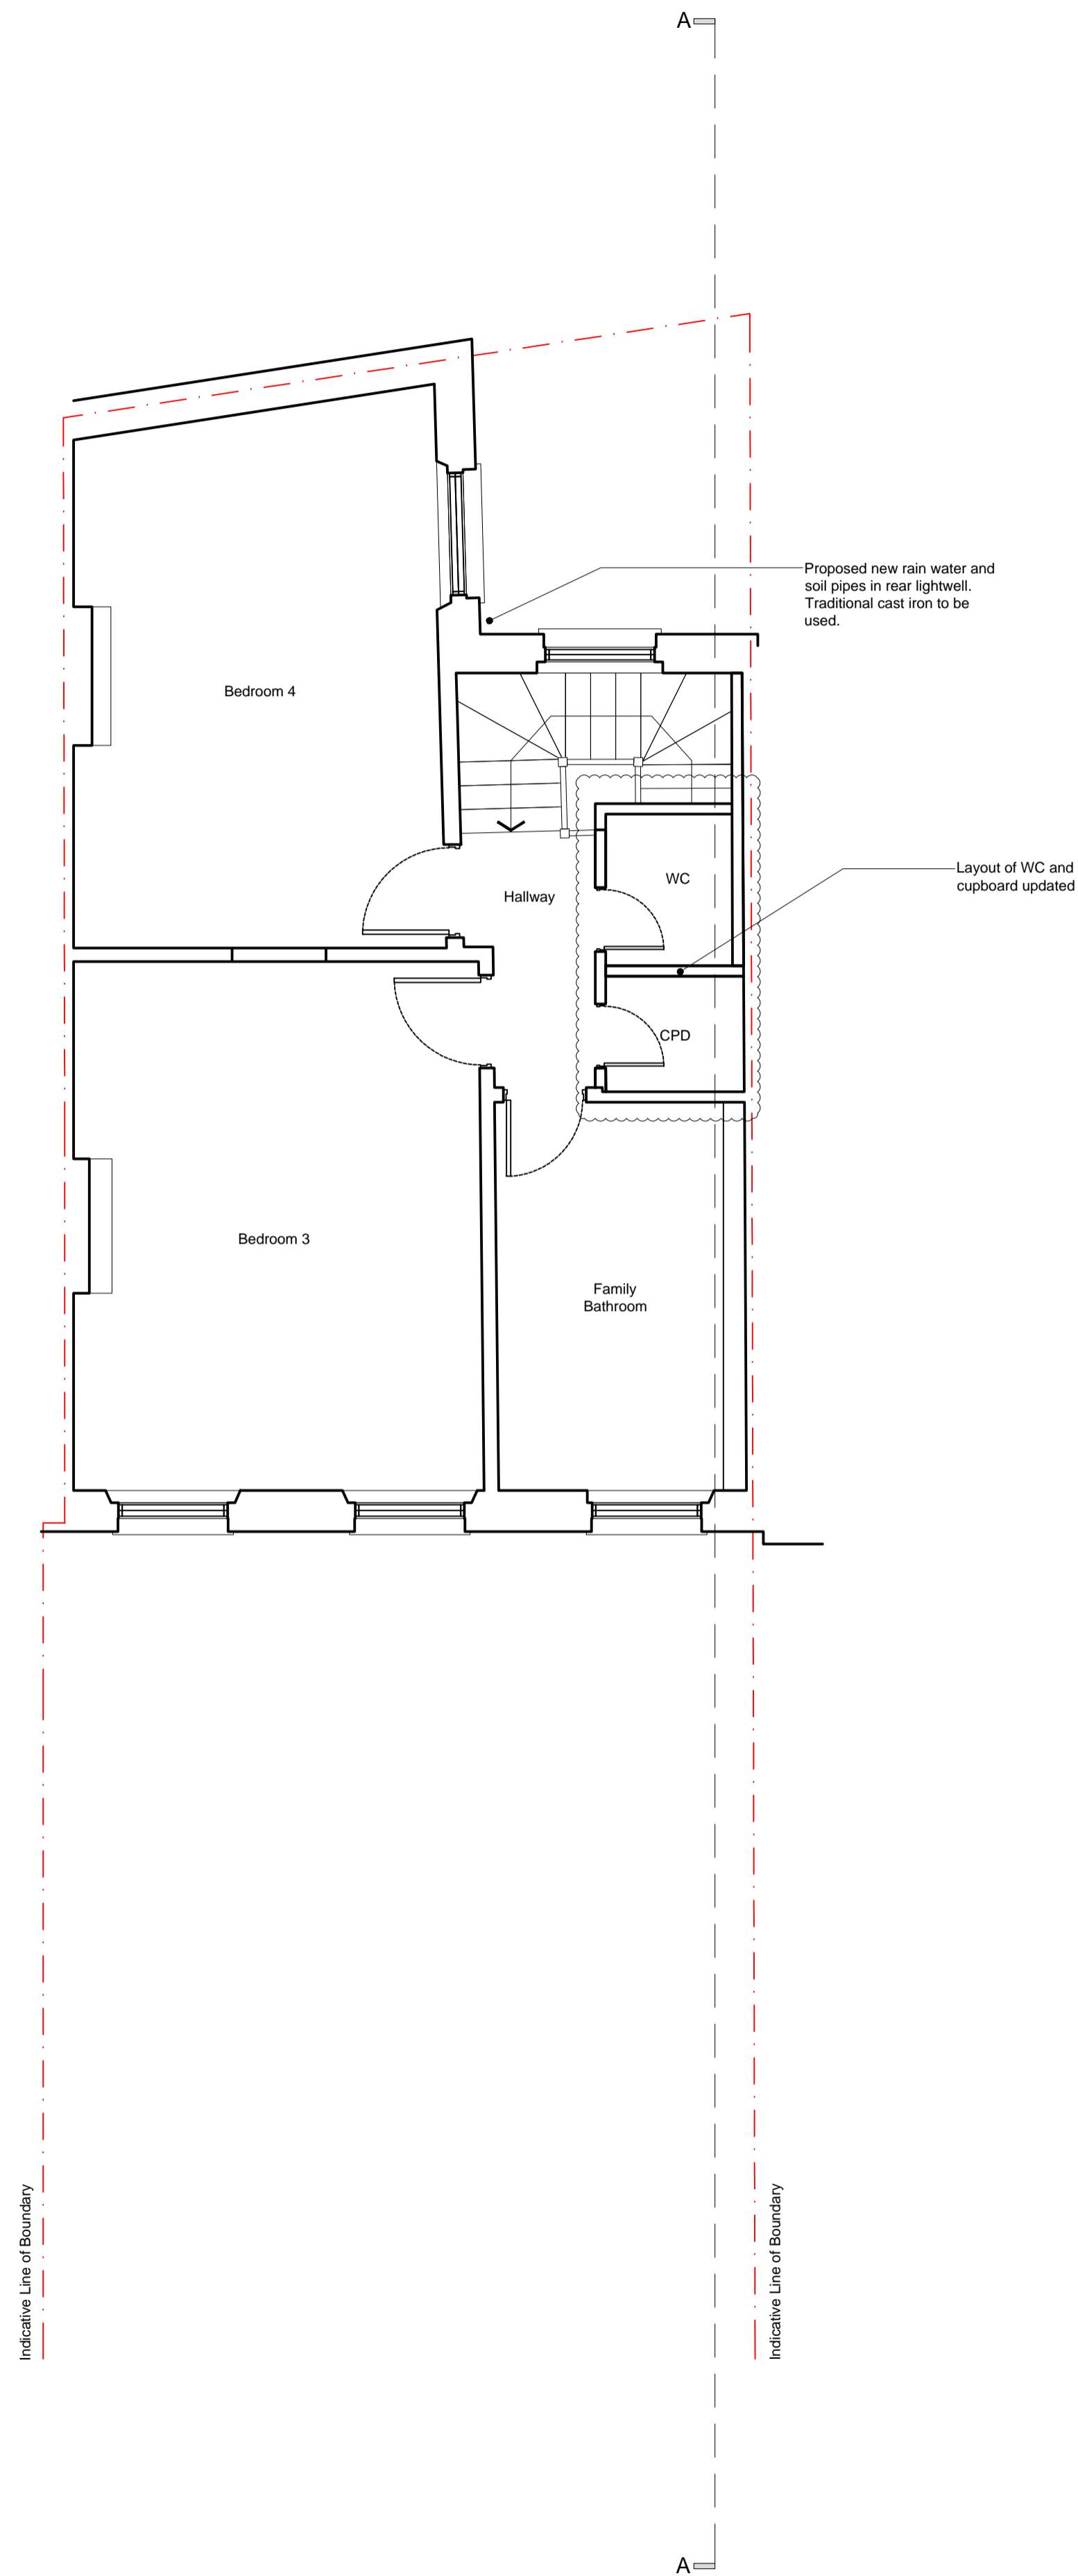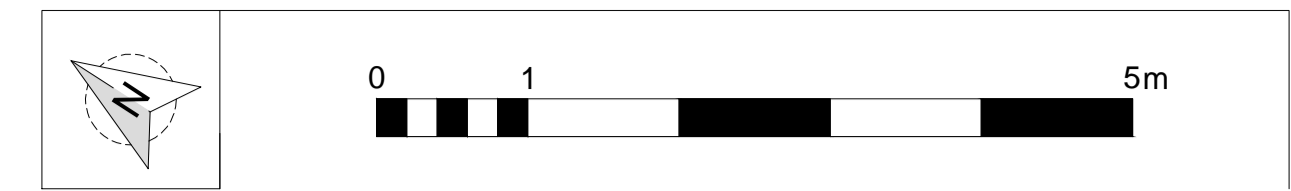

Proposed Third Floor Plan

Hatch thus denotes new build area

rev.	date	description	revised by
revisions			
stage Planning		drawing title Minor amendments Third Floor Plan	

**Lipton
Plant
Architects**

This drawing is copyright.

Islington Green Studios
81-83 Essex Road
Islington
London N1 2SF

T +44 (0)20 7288 1333
F +44 (0)20 7288 0333
E mail@lparchitects.co.uk
W www.lparchitects.co.uk


client
Ms M. Teodoro &
Mr C. Vyrdee

project
Address
16 Cleveland Street
London
W1T 4HX


scale	date issued	drawn by	drawing no	revision
1:50 @ A1	2016.11.08	NI/AGM	471.(1).1.505	--
1:100 @ A3				



Proposed West Elevation
Section_BB

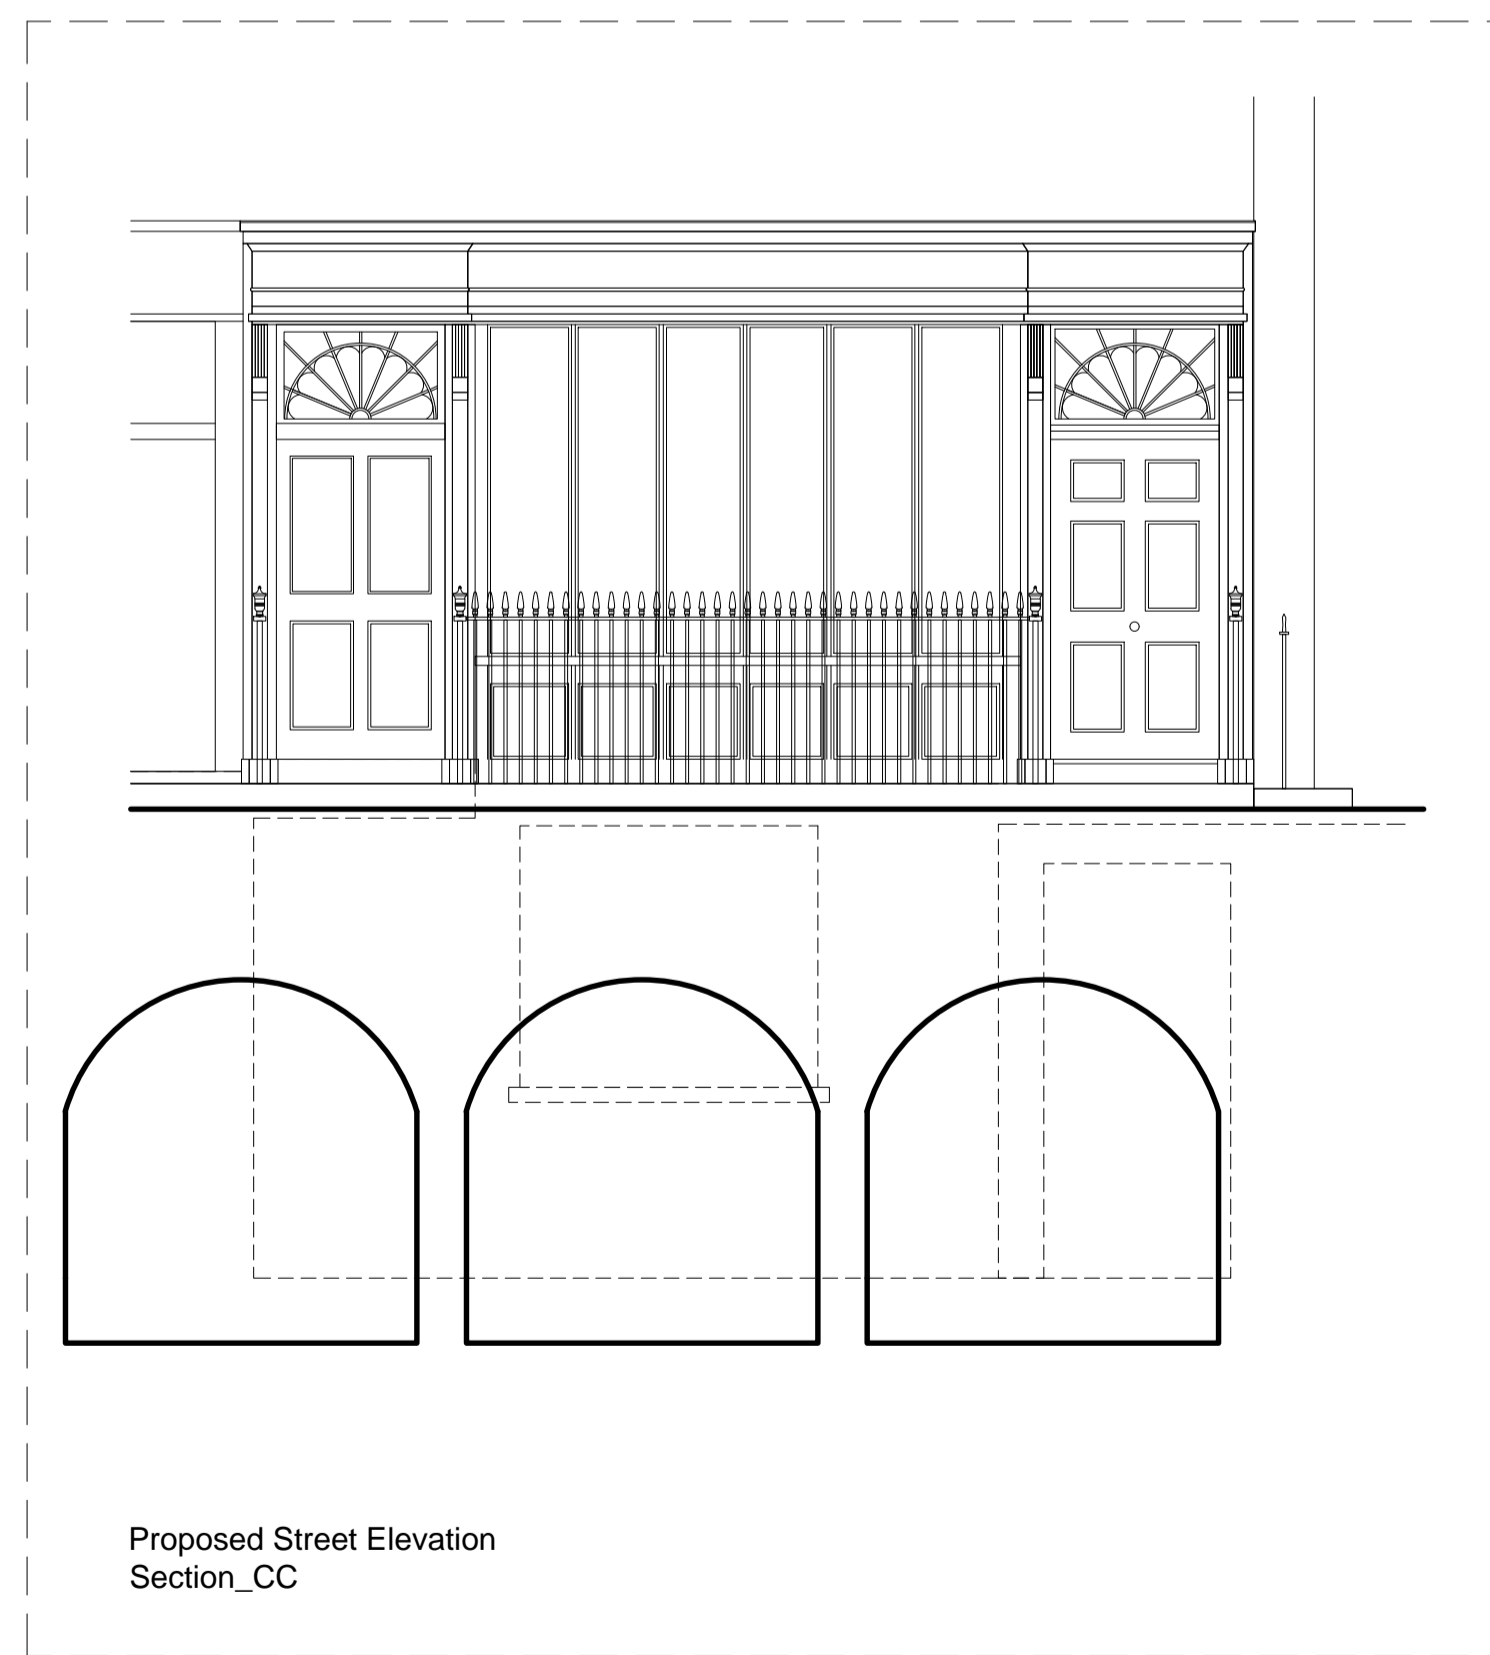

Proposed Street Elevation
Section_CC

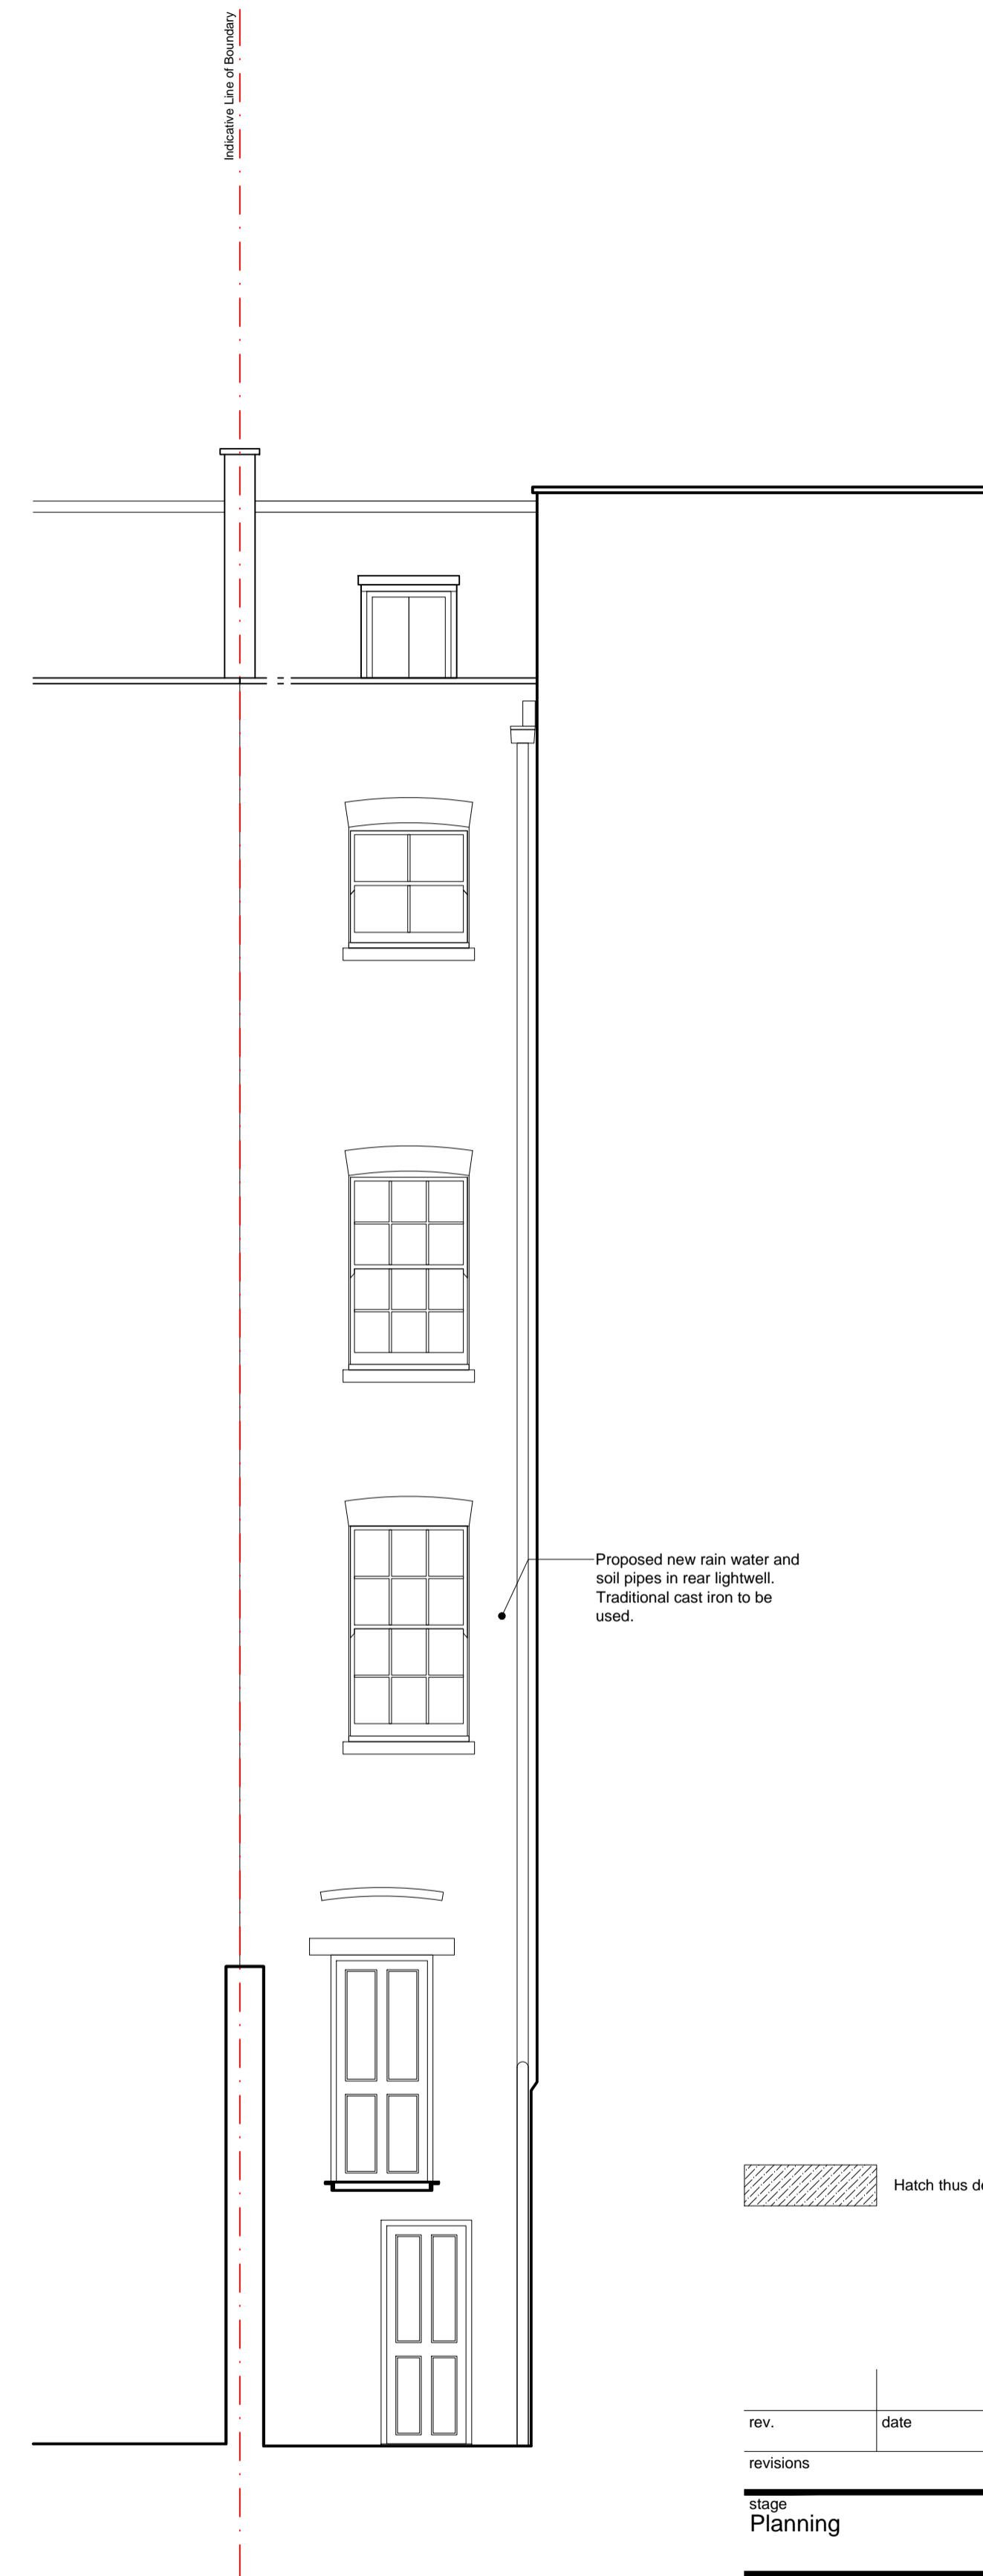

Proposed East Elevation

rev.	date	description	revised by
revisions			
stage	Planning	drawing title	Minor amendments
		Elevations	

This drawing is copyright.

Lipton Plant Architects



Islington Green Studios
81-83 Essex Road
Islington
London N1 2SF

T +44 (0)20 7288 1333
F +44 (0)20 7288 0333
E mail@lparchitects.co.uk
W www.lparchitects.co.uk


client
Ms M. Teodoro &
Mr C. Vyrdee

project
Address
16 Cleveland Street
London
W1T 4HX

scale	date issued	drawn by	drawing no	revision
1:50 @ A1 1:100 @ A3	2016.11.08	NI/AGM	471.(1).2.501	--

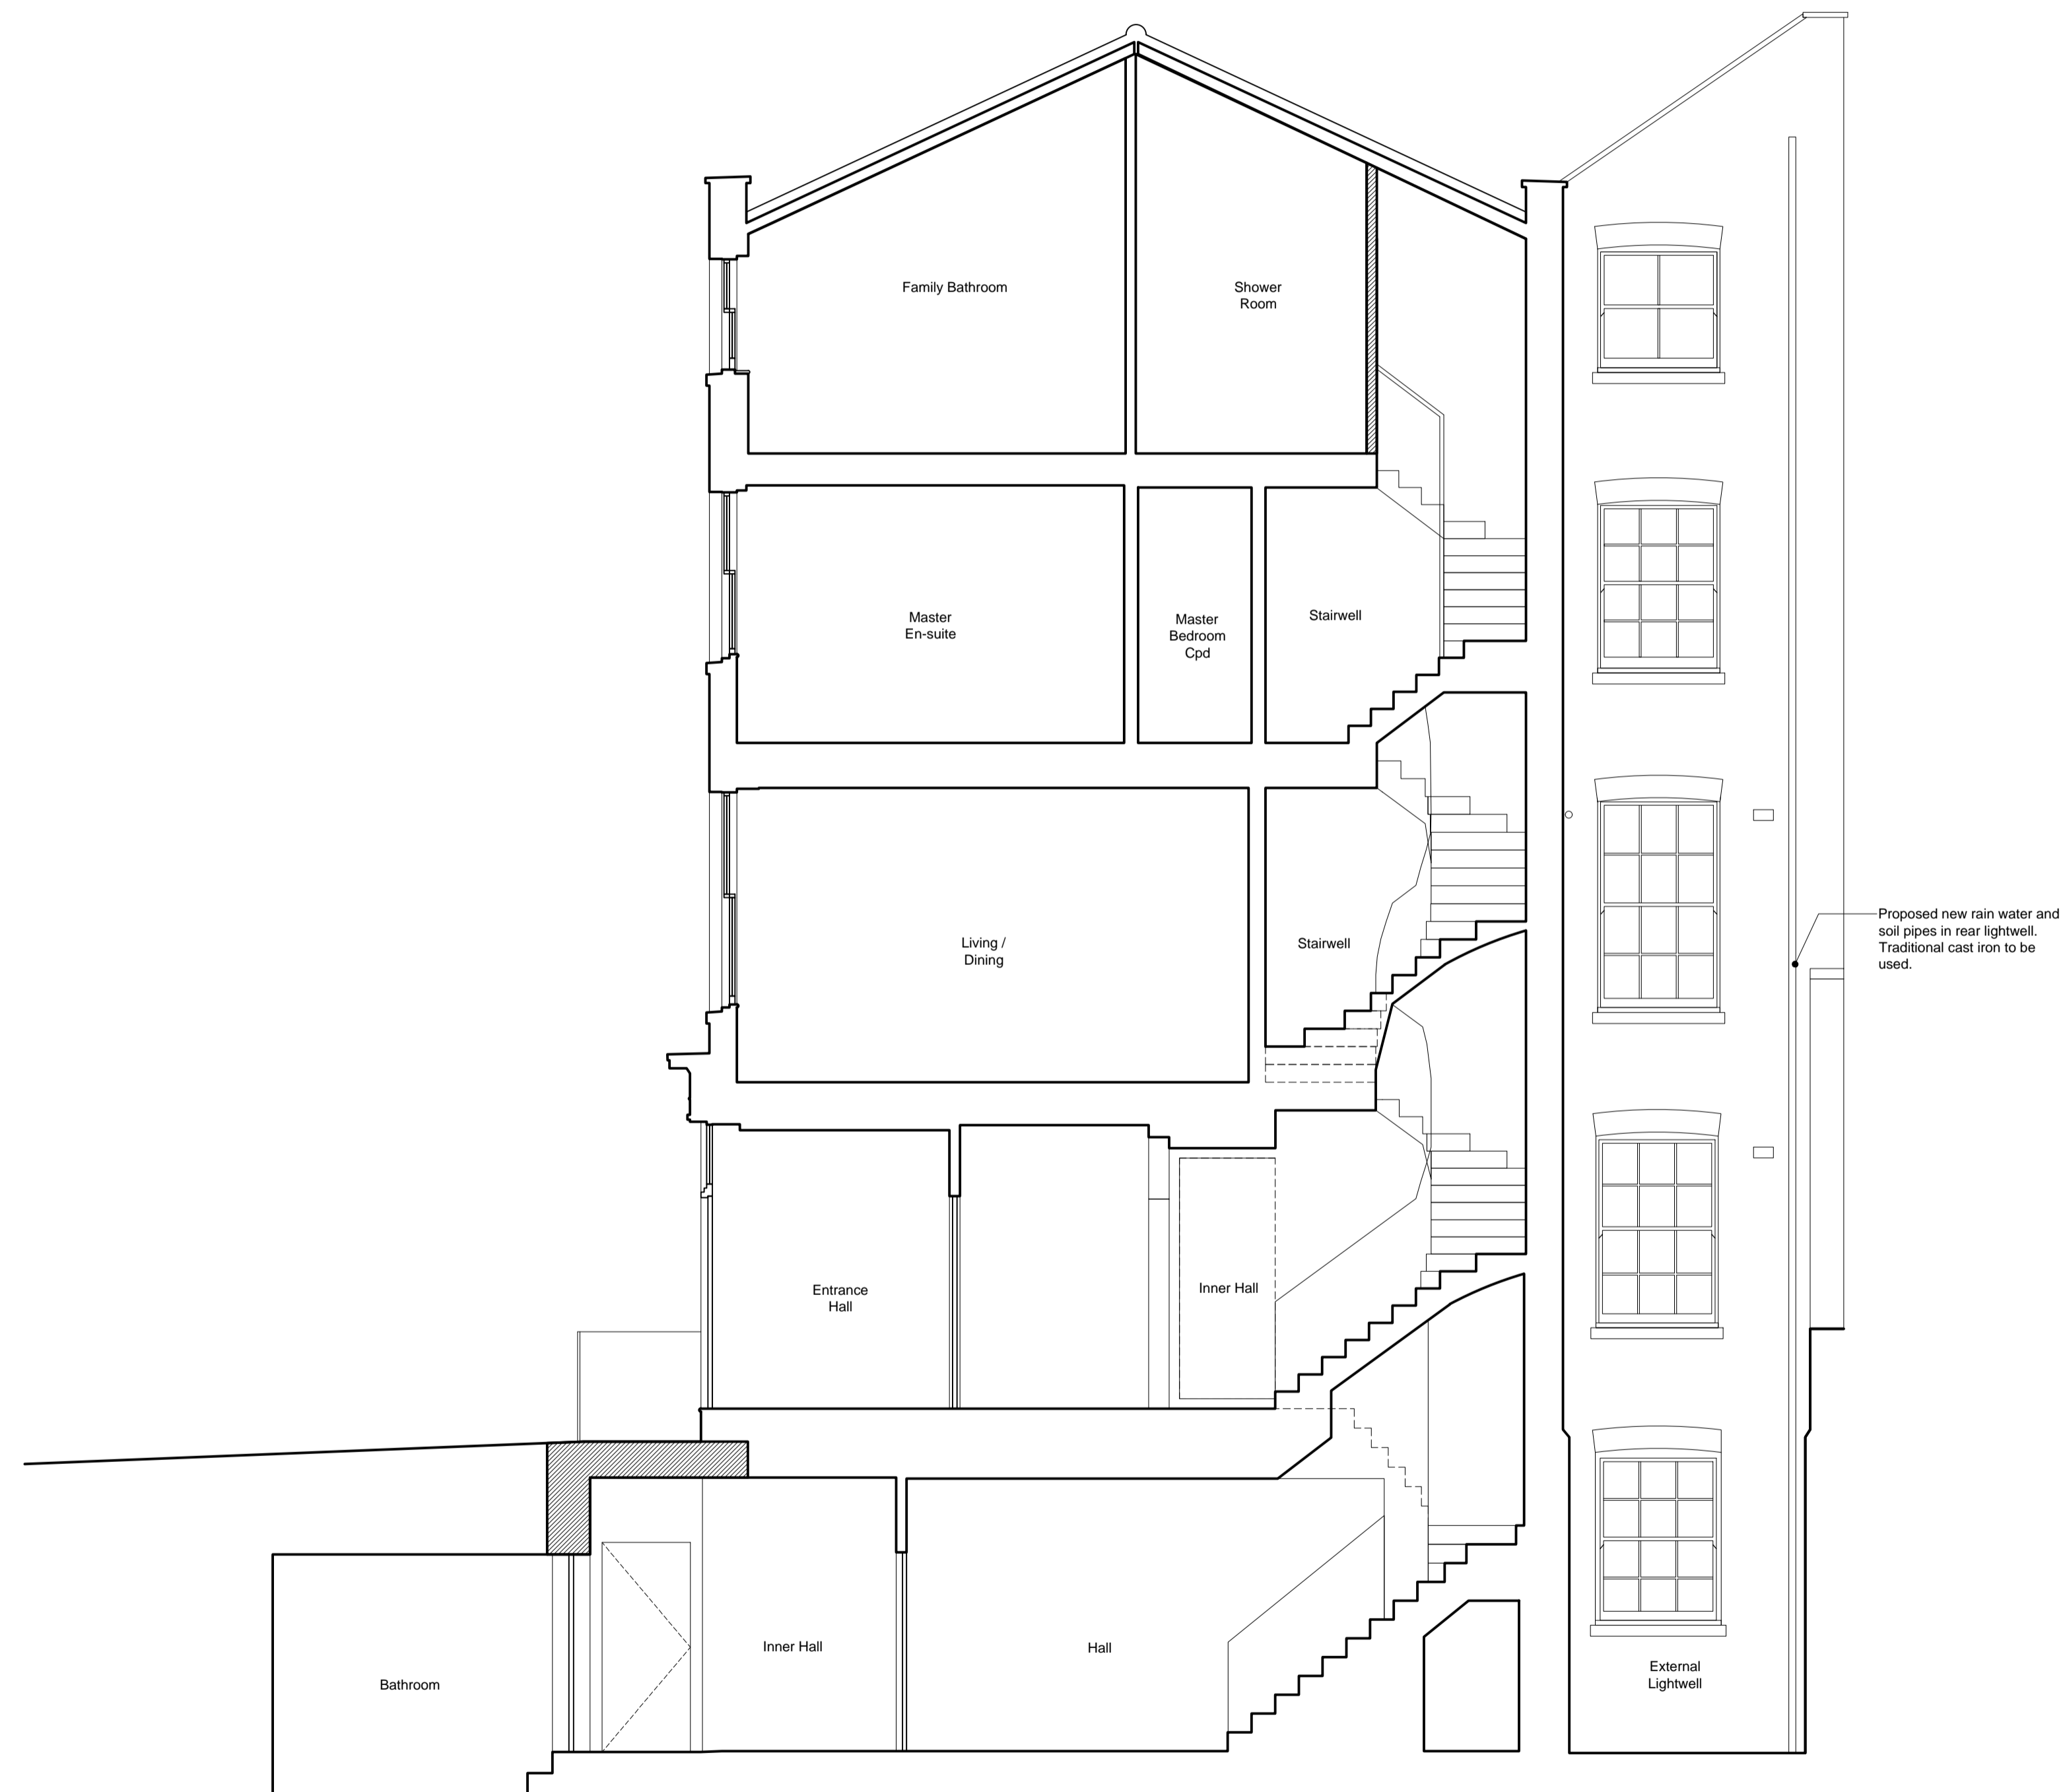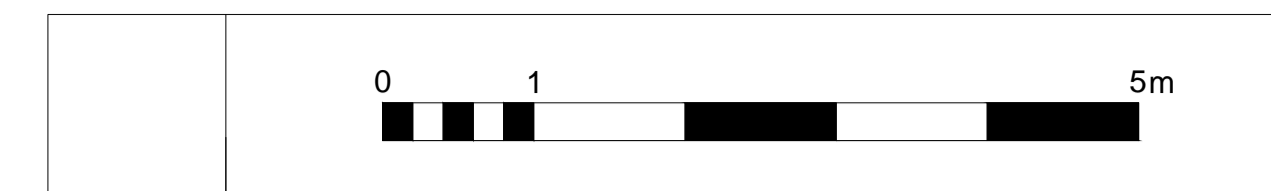

Proposed Section A_A

 Hatch thus denotes new build area

rev.	date	description	revised by
revisions			

stage	drawing title
Planning	Minor amendments Section A_A

This drawing is copyright.

Lipton Plant Architects

Islington Green Studios
81-83 Essex Road
Islington
London N1 2SF

T +44 (0)20 7288 1333
F +44 (0)20 7288 0333
E mail@lparchitects.co.uk
W www.lparchitects.co.uk

client
Ms M. Teodoro &
Mr C. Vyrdee

project
Address
16 Cleveland Street
London
W1T 4HX

scale	date issued	drawn by	drawing no	revision
1:50 @ A1	2016.11.08	NI/AGM	471.(1).3.501	--
1:100 @ A3				