
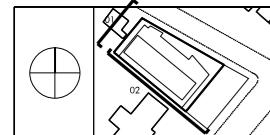


1

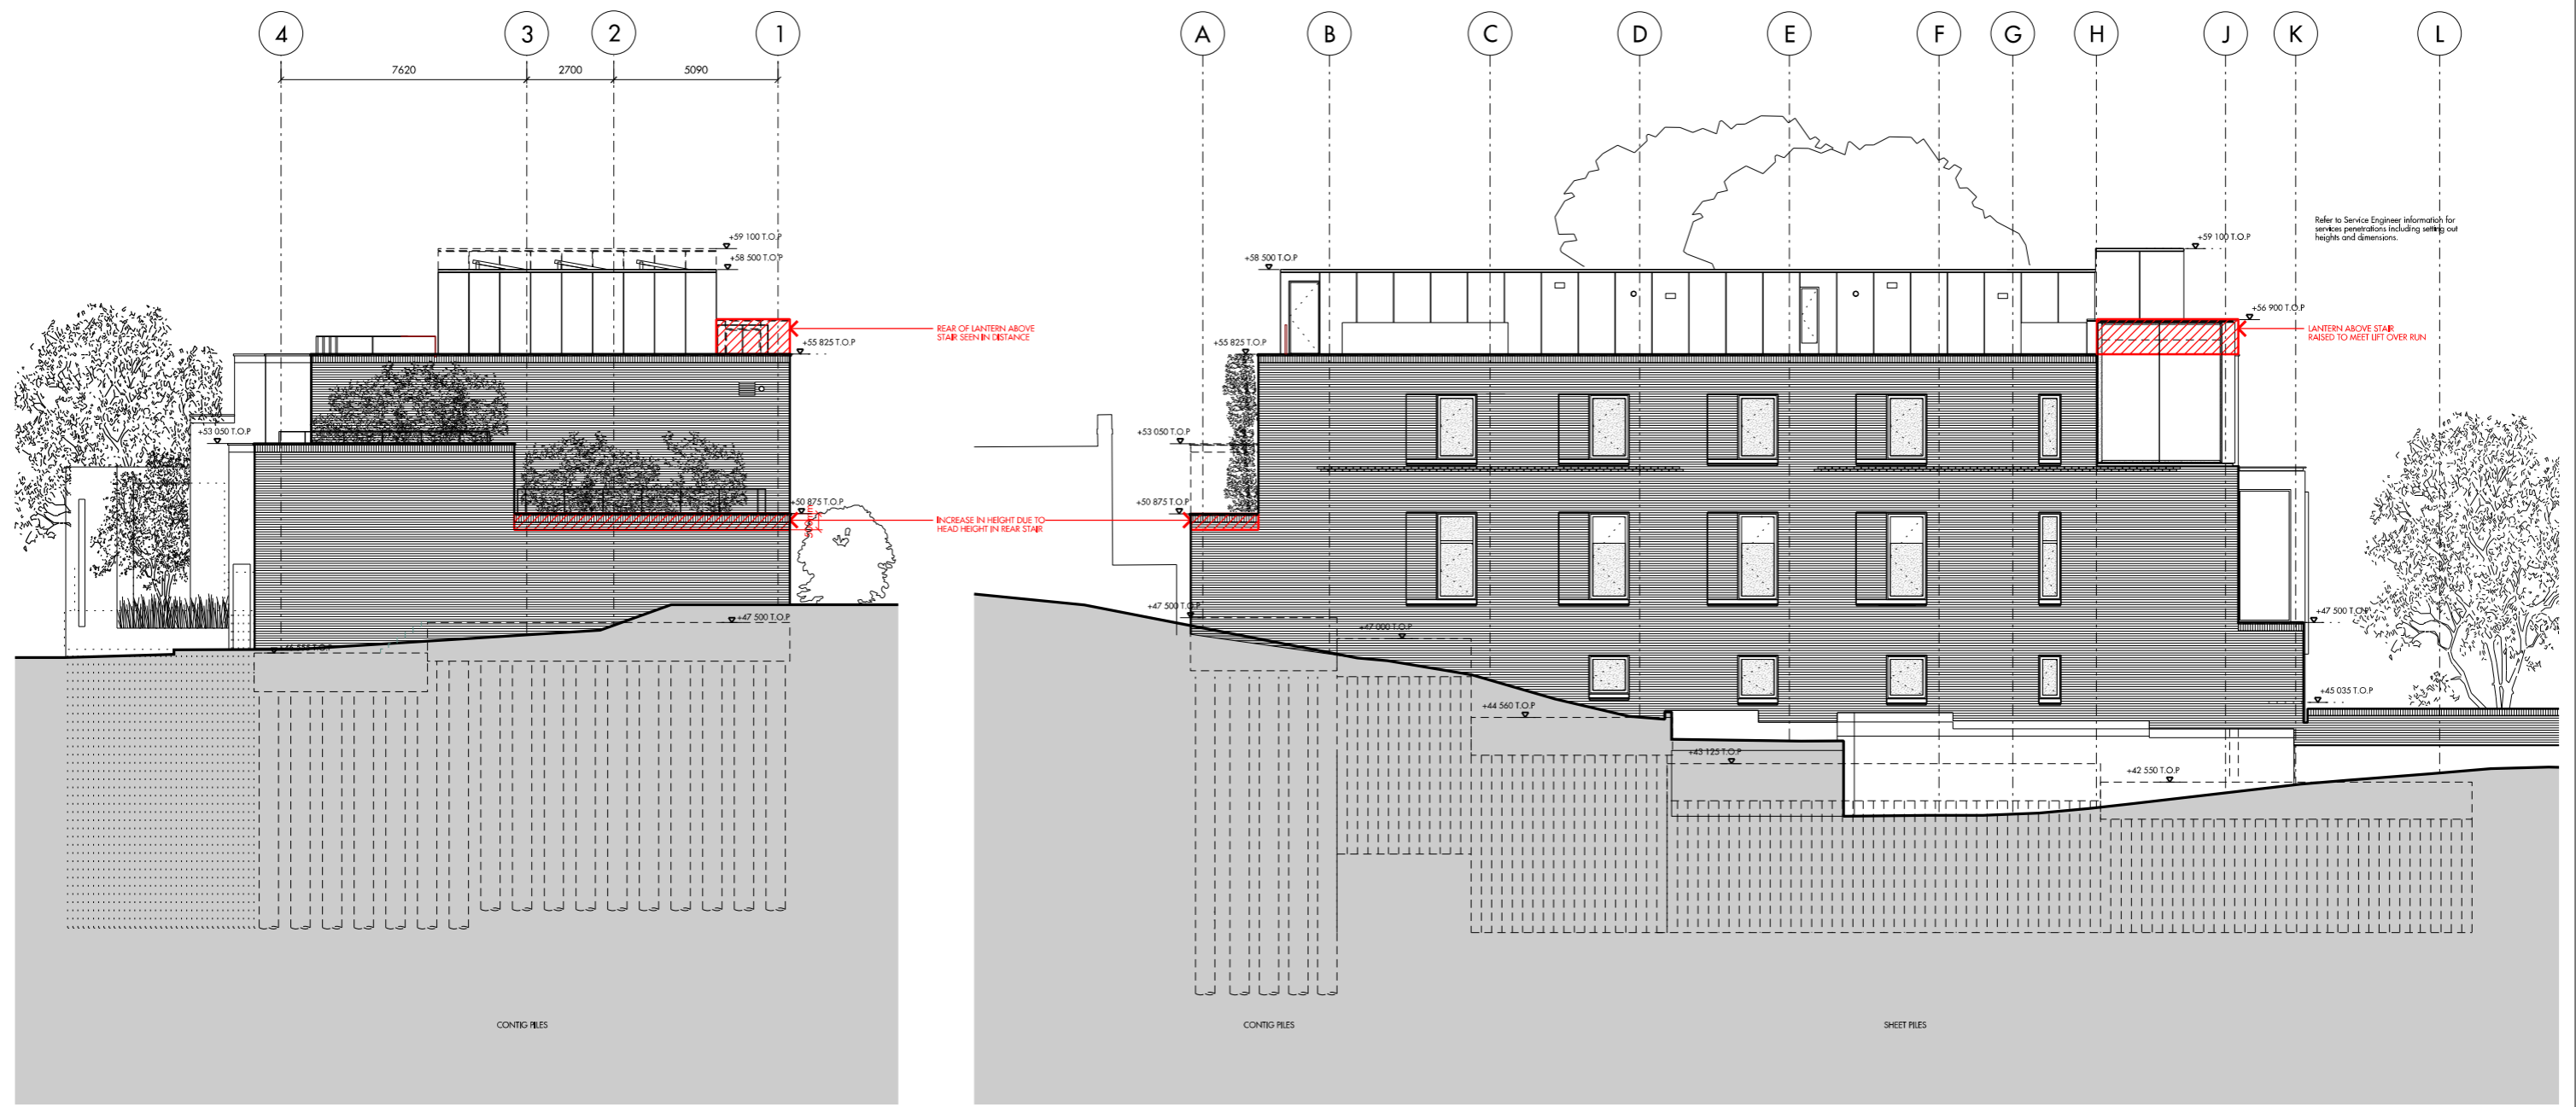

Do not scale from this drawing. Use figured dimensions only. Figured dimensions are in millimetres. All levels are in metres. All dimensions and levels shall be verified on site before proceeding with works. Detailed site survey to be carried out to verify positions and level relationships with site features and ordnance survey. The architect must be notified of any discrepancy. Where building components are described in the specification as contractor designed, "construction" information relating to those components on this drawing represents design intent only.

REV	DATE	DESCRIPTION	CKD	REV	DATE	DESCRIPTION	CKD
P1	10.07.2015	STAGE 3	AB	P8	27.05.16	ISSUED FOR INFORMATION	KM
P2	23.09.2015	FOR COORDINATION	KM	P9	27.06.16	ISSUED FOR COORDINATION	KM
P3	09.10.2015	FOR COORDINATION	AB	P10	22.07.16	ISSUED FOR COORDINATION	KM
P4	30.11.2015	DRAFT STAGE E ISSUE	KM				
P5	10.12.2015	STAGE E ISSUE	KM				
P6	29.01.2016	FINAL STAGE E ISSUE	KM				
P7	29.04.2016	ISSUED FOR VE COORDINATION	KM				

Allies and Morrison
 85 Southwark Street
 London SE1 0HK
 020 7921 0100
 020 7921 0101
 info@alliesandmorrison.com
 telephone
 facsimile
 email
 A&M JOB NO: 882

SOUTH HAMPSTEAD SYNAGOGUE
 NORTH-WEST/SOUTH-WEST ELEVATIONS
 GENERAL ARRANGEMENT
 882_06_301
 SCALE: 1:100 @A1 1:200 @A3