

 


Site Plan  
1:500

 

Location Plan  
1:1250

 

Do not scale off this drawing.  
All areas and dimensions are approximate and subject to site survey.



| rev. | rev. date | rev. description |
|------|-----------|------------------|
|      |           |                  |
|      |           |                  |

tasou

associates


architects + structural engineers



|  |         |      |
|--|---------|------|
| 4 Amwell Street, London, EC1R 1UQ<br>T:020 7713 7070 F:020 7713 7071 E:tasou@tasou.co.uk |         |      |
| project  |         |      |
| 9 Jeffrey's Place<br>London<br>NW1 9PP   |         |      |
| dwg title  |         |      |
| Site and Location<br>Plans   |         |      |
| date   | dwg no. | rev. |
| November 2016  | SL/01   | /    |
| scale @ A3   | job no. |      |
| 1:500, 1:1250  | 1662    |      |

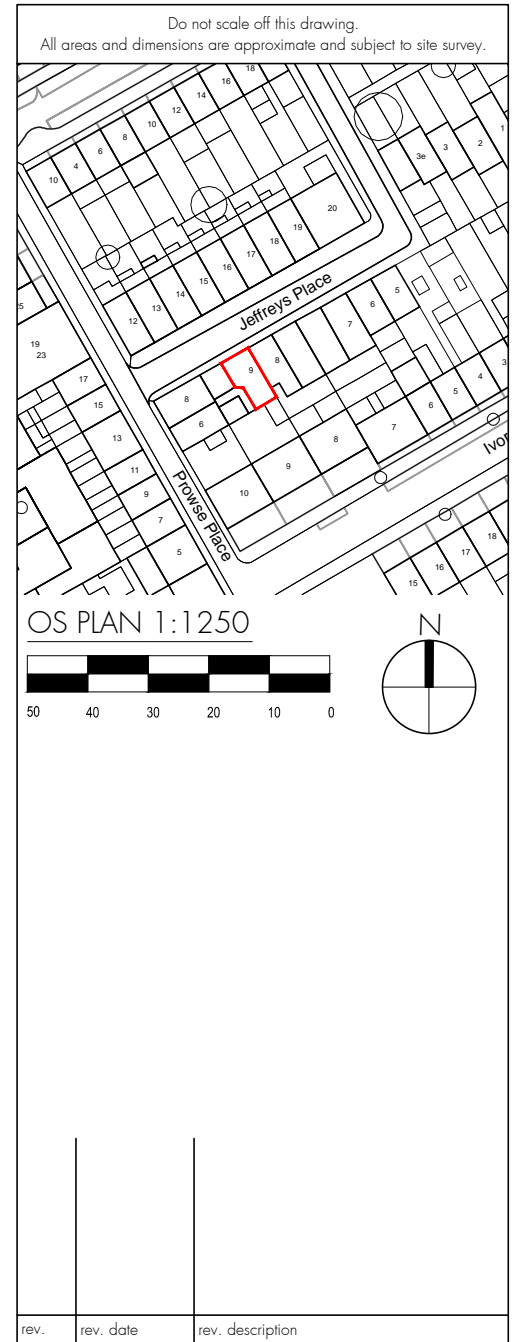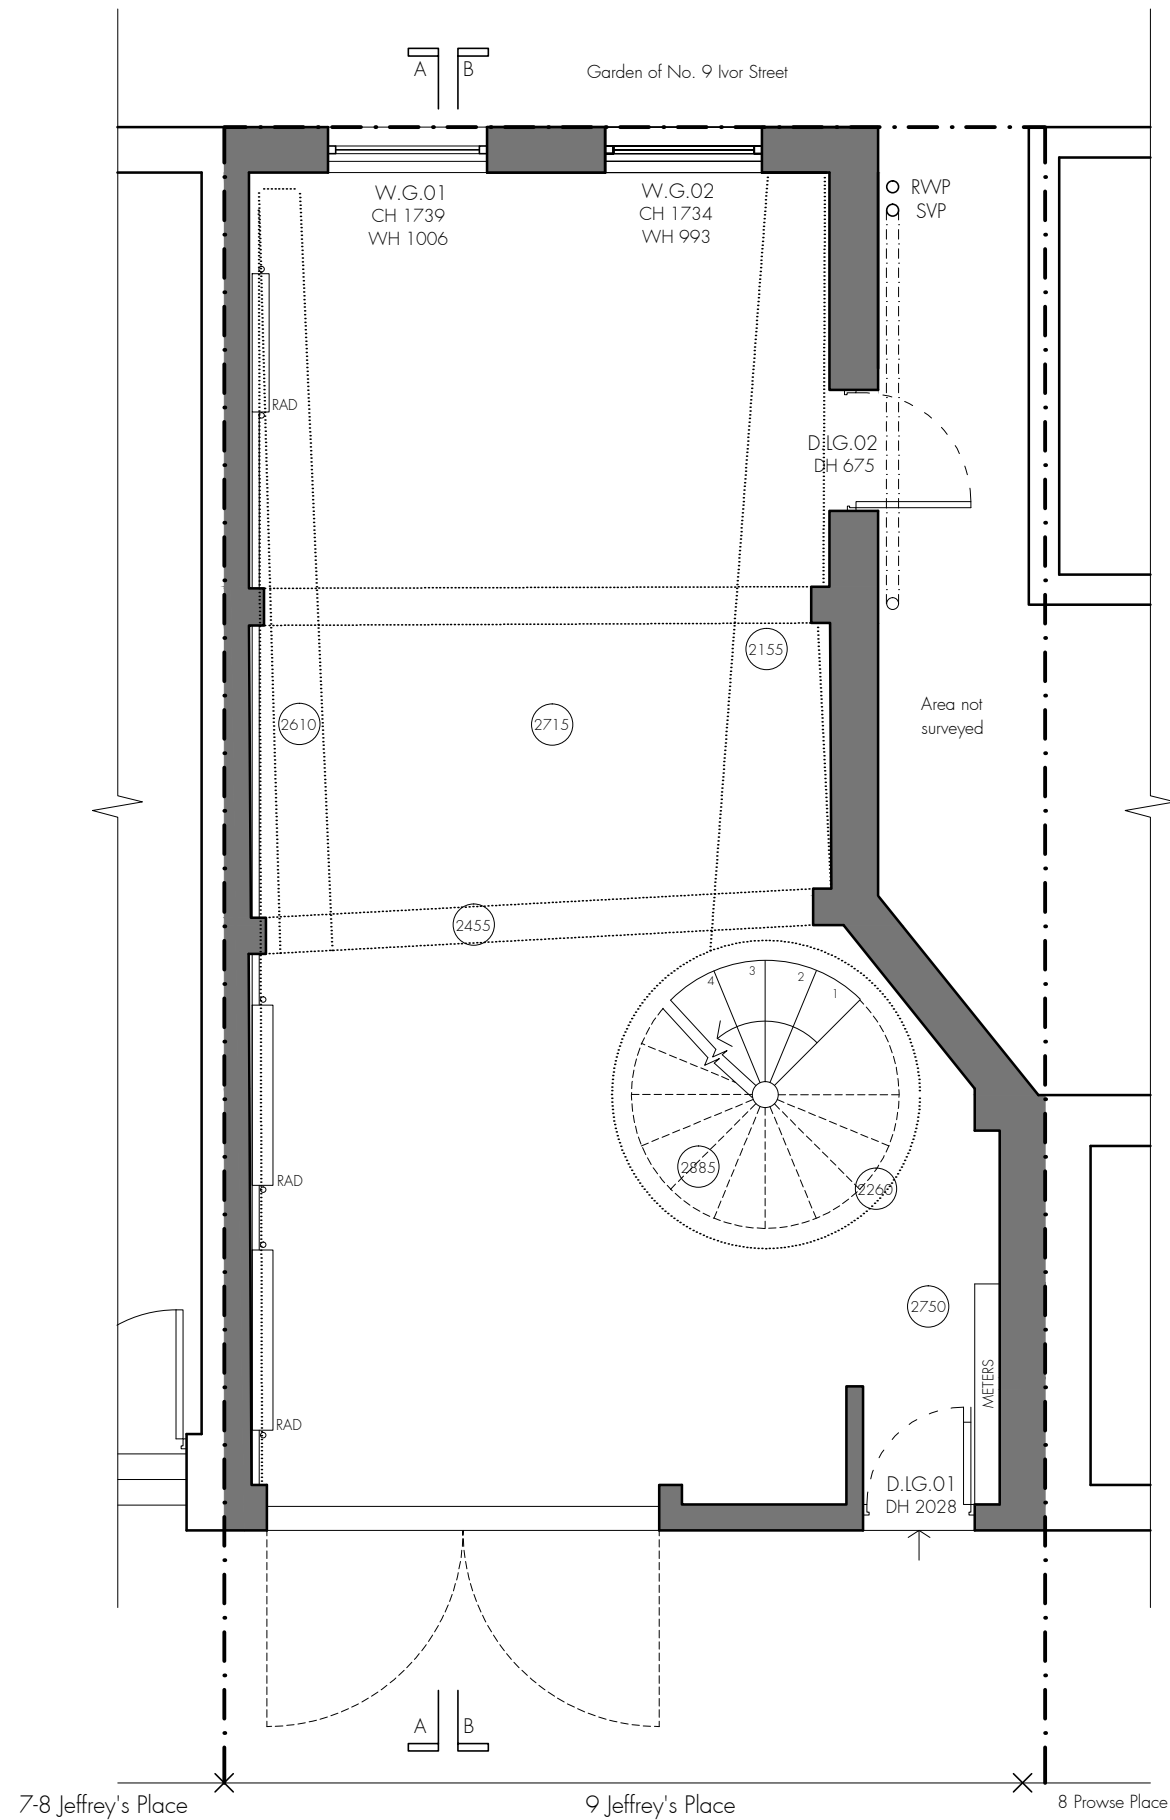

**tasou**  
associates architects + structural engineers


|  |                   |           |
|--|-------------------|-----------|
| 4 Amwell Street, London. EC1R 1UQ<br>T:020 7713 7070 F:020 7713 7071 E:tasou@tasou.co.uk |                   |           |
| project<br>9 Jeffrey's Place<br>London<br>NW1 9PP  |                   |           |
| drwg title<br>Existing Ground<br>Floor Plan  |                   |           |
| date<br>November 2016  | drwg no.<br>EX/01 | rev.<br>/ |
| scale @ A3<br>1:50   | job no.<br>1662   |           |

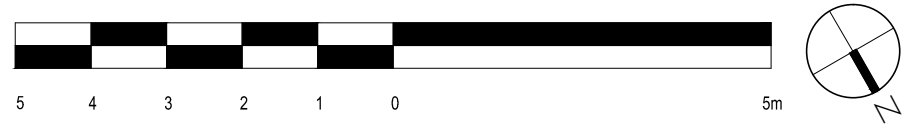


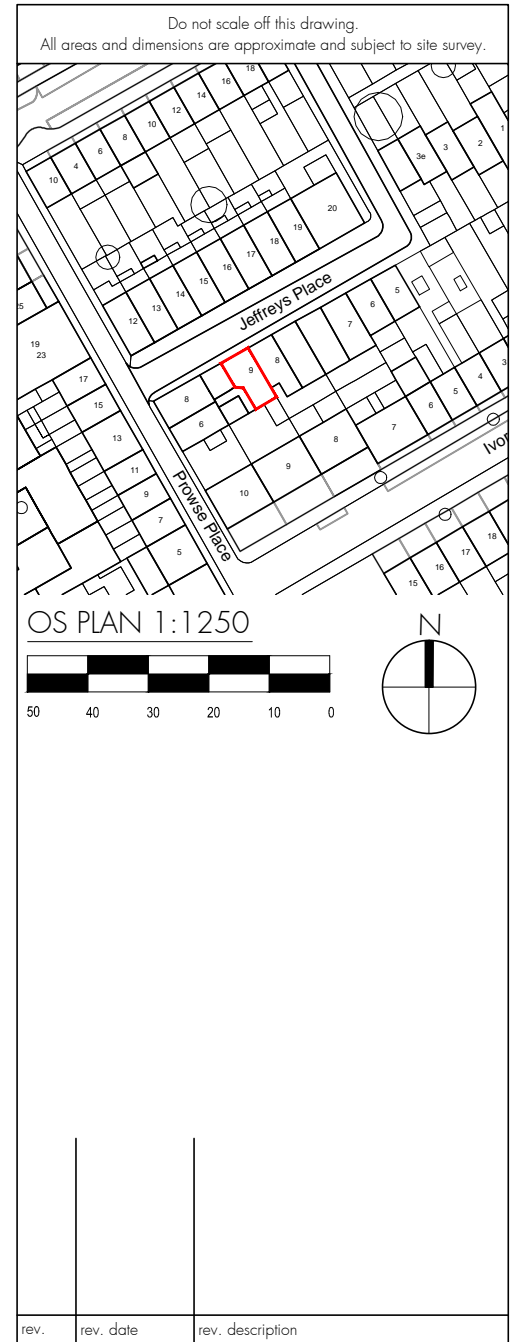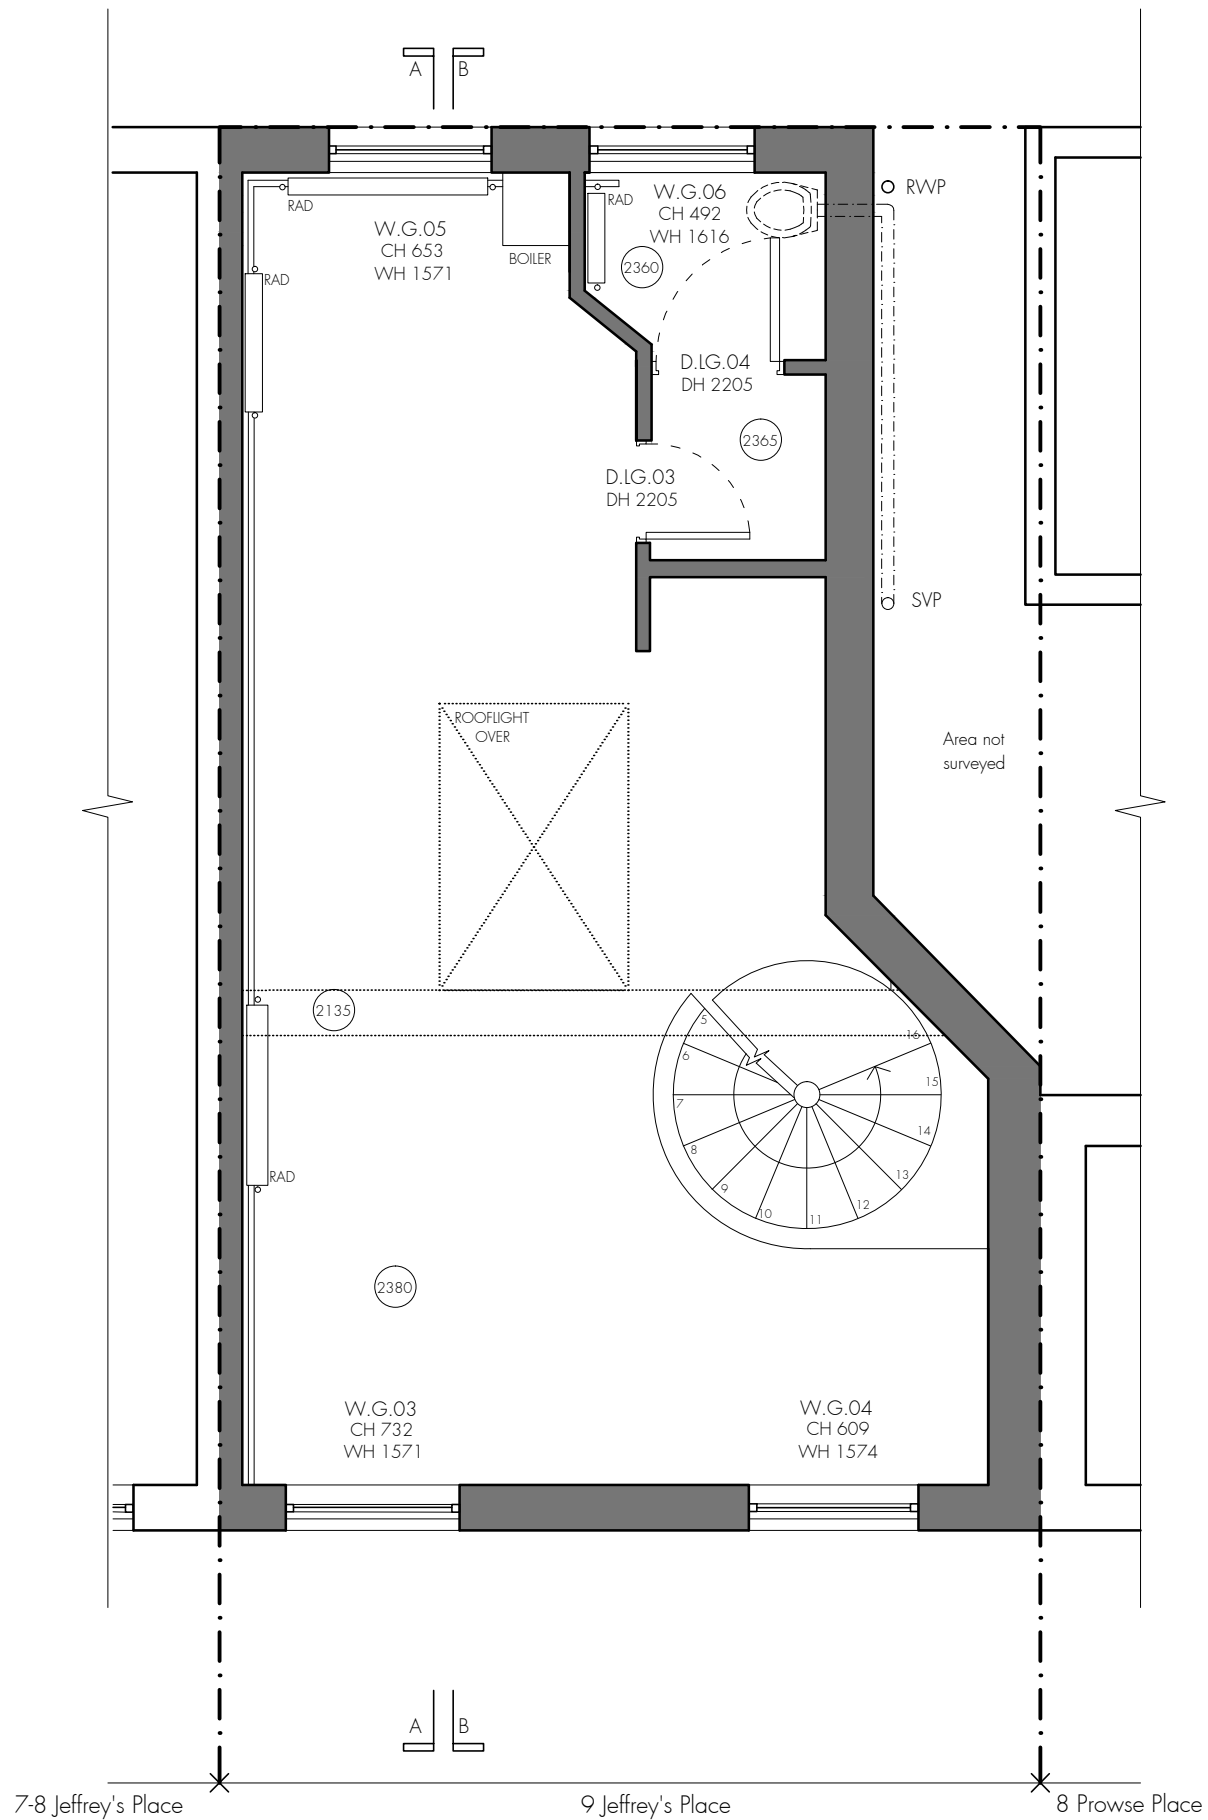

**tasou**  
associates architects + structural engineers

|  |                   |           |
|--|-------------------|-----------|
| 4 Amwell Street, London. EC1R 1UQ<br>T:020 7713 7070 F:020 7713 7071 E:tasou@tasou.co.uk |                   |           |
| project<br>9 Jeffrey's Place<br>London<br>NW1 9PP  |                   |           |
| drwg title<br>Existing First<br>Floor Plan   |                   |           |
| date<br>November 2016  | drwg no.<br>EX/02 | rev.<br>/ |
| scale @ A3<br>1:50   | job no.<br>1662   |           |

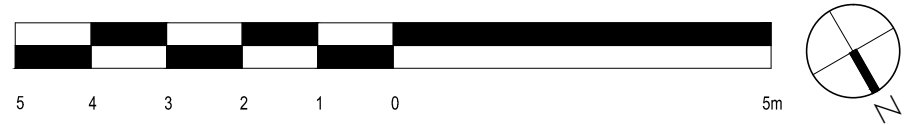

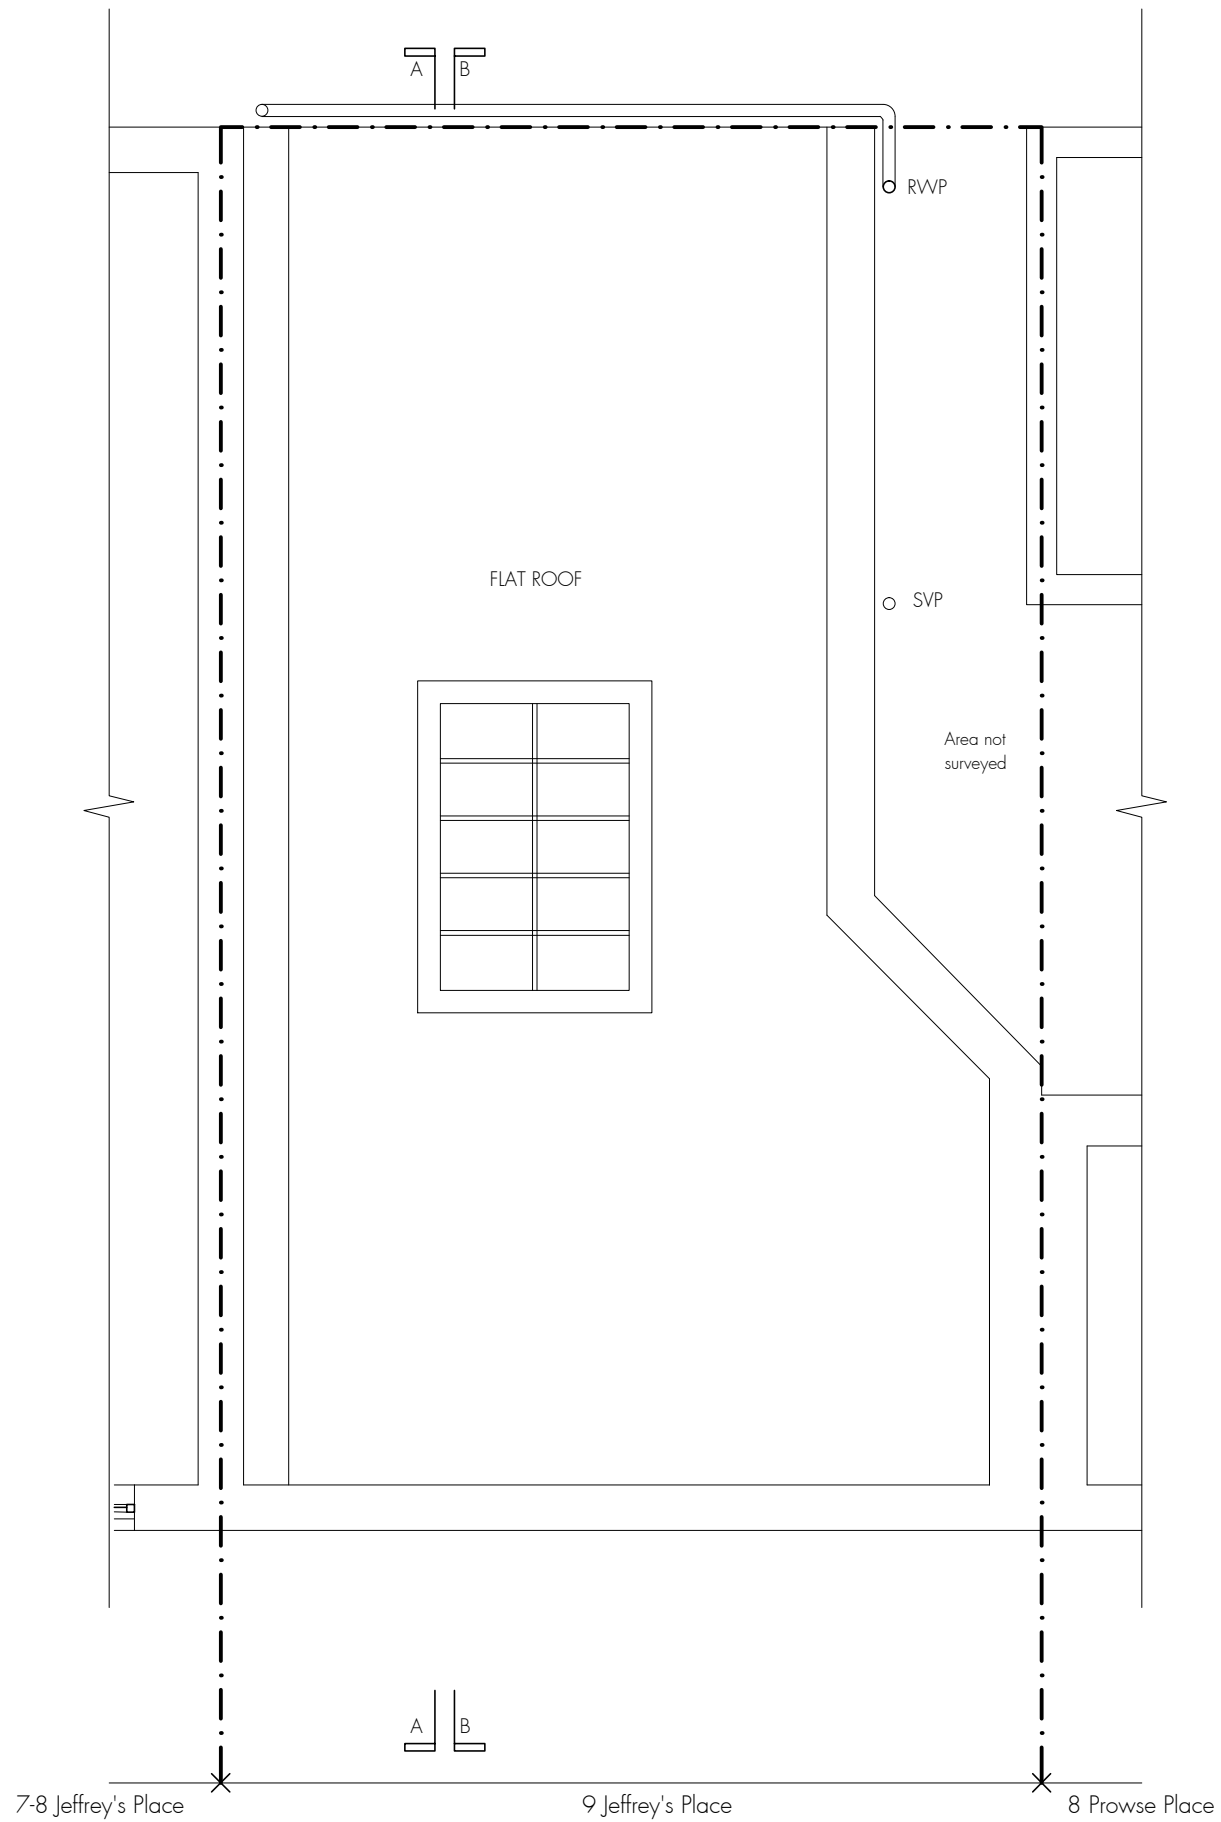


Do not scale off this drawing.  
All areas and dimensions are approximate and subject to site survey.



OS PLAN 1:1250

| rev. | rev. date | rev. description |
|------|-----------|------------------|
|      |           |                  |

**tasou**  
associates architects + structural engineers

|  |                  |           |
|--|------------------|-----------|
| 4 Amwell Street, London. EC1R 1UQ<br>T:020 7713 7070 F:020 7713 7071 E:tasou@tasou.co.uk |                  |           |
| project<br>9 Jeffrey's Place<br>London<br>NW1 9PP  |                  |           |
| dwg title<br>Existing Roof<br>Plan   |                  |           |
| date<br>November 2016  | dwg no.<br>EX/03 | rev.<br>/ |
| scale @ A3<br>1:50   | job no.<br>1662  |           |

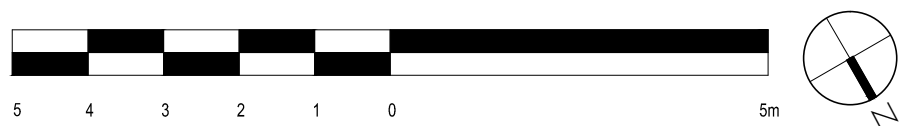

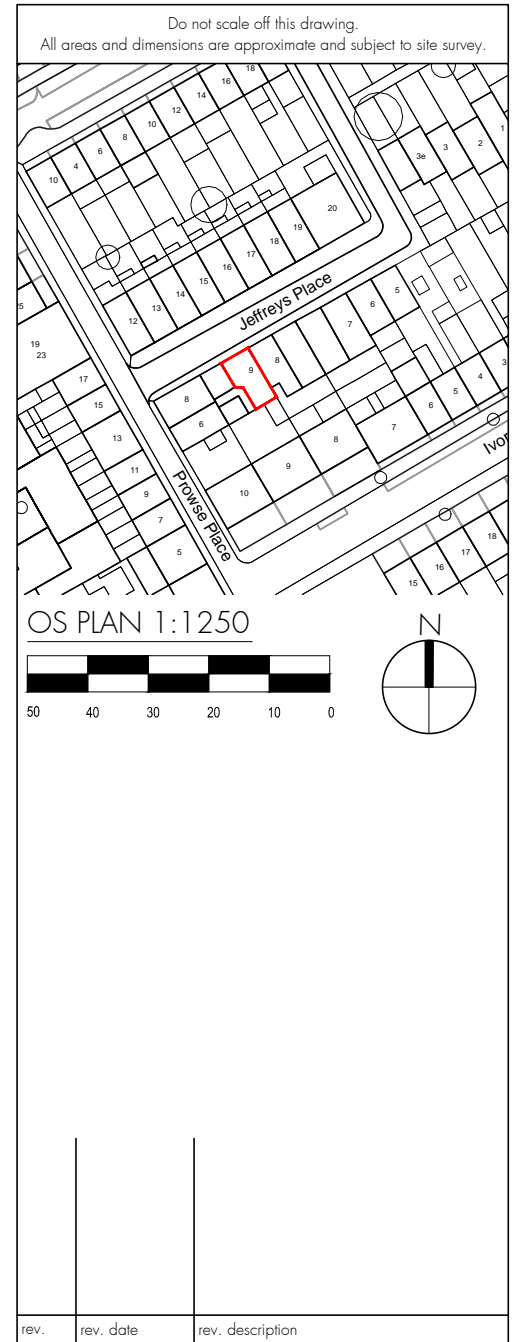 

FIRST FLOOR



GROUND FLOOR



**tasou**  
associates architects + structural engineers

4 Amwell Street, London, EC1R 1UG  
T:020 7713 7070 F:020 7713 7071 E:tasou@tasou.co.uk

project  
9 Jeffrey's Place  
London  
NW1 9PP

drwg title  
Existing Front  
Elevation

|                       |                   |           |
|-----------------------|-------------------|-----------|
| date<br>November 2016 | drwg no.<br>EX/04 | rev.<br>/ |
| scale @ A3<br>1:50    | job no.<br>1662   |           |

BOUNDARY

BOUNDARY


FIRST FLOOR

GROUND FLOOR

8 Prowse Place

9 Jeffrey's Place

7-8 Jeffrey's Place

 

Do not scale off this drawing.  
All areas and dimensions are approximate and subject to site survey.

OS PLAN 1:1250

| rev. | rev. date | rev. description |
|------|-----------|------------------|
|      |           |                  |


**tasou**  
associates architects + structural engineers

|  |                   |           |
|--|-------------------|-----------|
| 4 Amwell Street, London, EC1R 1UG<br>T:020 7713 7070 F:020 7713 7071 E:tasou@tasou.co.uk |                   |           |
| project<br>9 Jeffrey's Place<br>London<br>NW1 9PP  |                   |           |
| drwg title<br>Existing Rear<br>Elevation   |                   |           |
| date<br>November 2016  | drwg no.<br>EX/05 | rev.<br>/ |
| scale @ A3<br>1:50   | job no.<br>1662   |           |

APPROX ROOF HEIGHT OF  
7-8 JEFFERY'S PLACE

APPROX ROOF HEIGHT


FIRST FLOOR

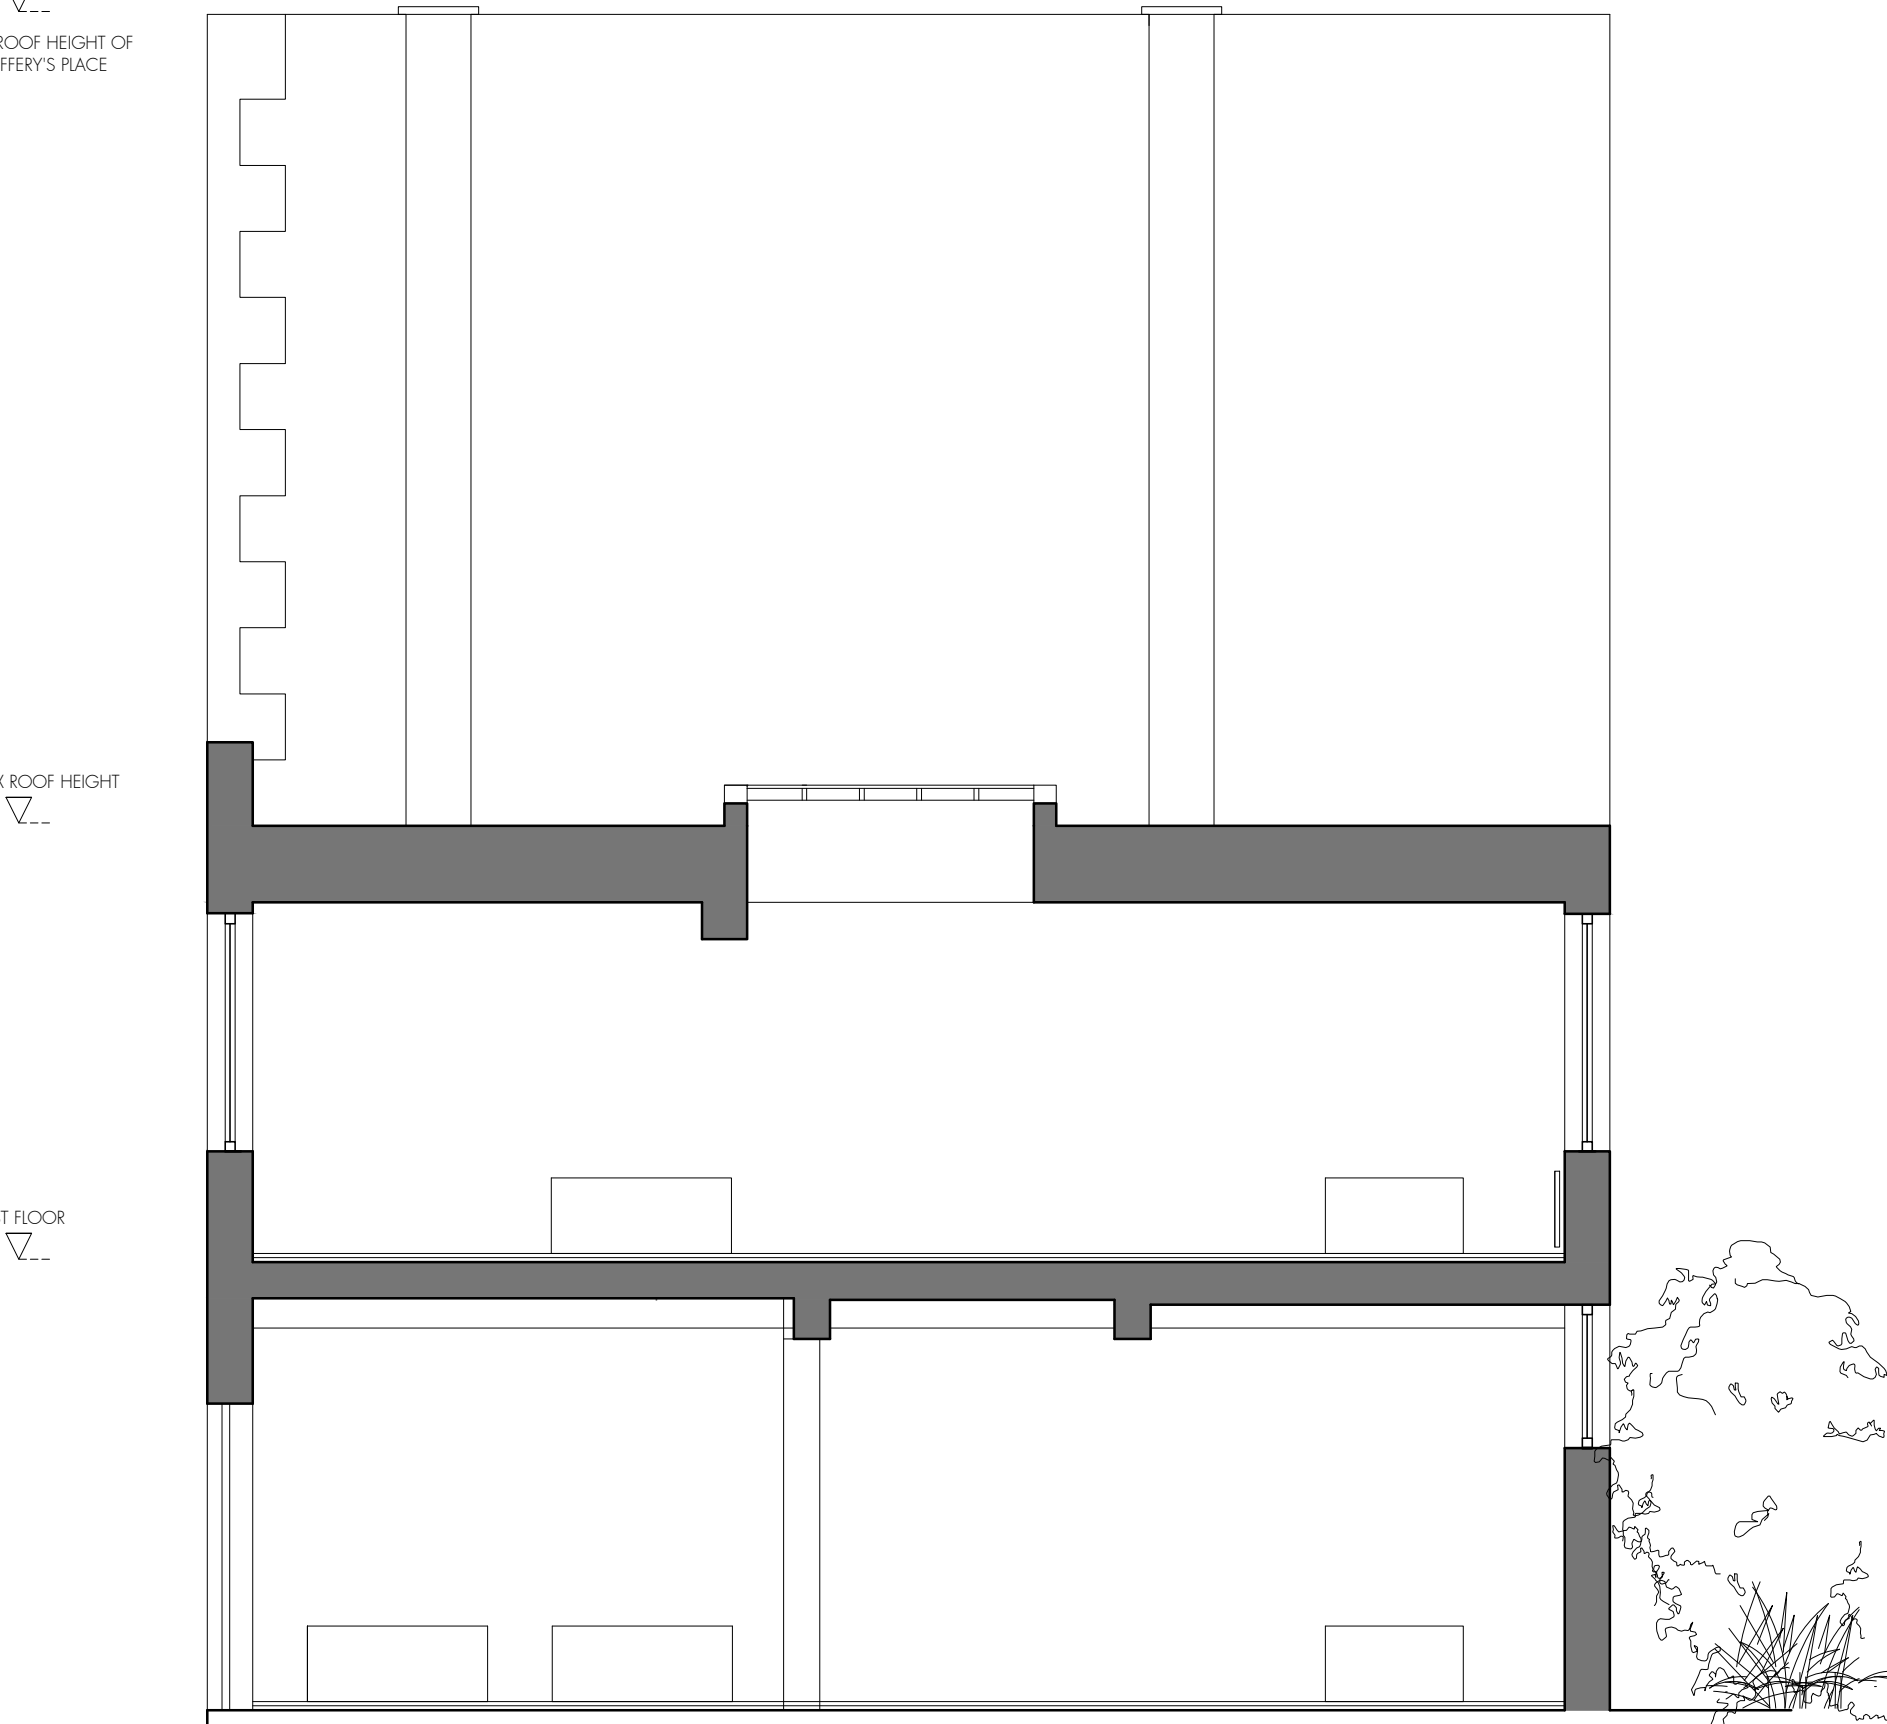

Jeffrey's Place

9 Jeffrey's Place

9 Ivor Street garden

 

Do not scale off this drawing.  
All areas and dimensions are approximate and subject to site survey.


OS PLAN 1:1250

| rev. | rev. date | rev. description |
|------|-----------|------------------|
|      |           |                  |


**tasou**  
associates architects + structural engineers

|  |                   |           |
|--|-------------------|-----------|
| 4 Amwell Street, London. EC1R 1UQ<br>T:020 7713 7070 F:020 7713 7071 E:tasou@tasou.co.uk |                   |           |
| project<br>9 Jeffrey's Place<br>London<br>NW1 9PP  |                   |           |
| drwg title<br>Existing Section AA  |                   |           |
| date<br>November 2016  | drwg no.<br>EX/06 | rev.<br>/ |
| scale @ A3<br>1:50   | job no.<br>1662   |           |

Do not scale off this drawing.  
All areas and dimensions are approximate and subject to site survey.

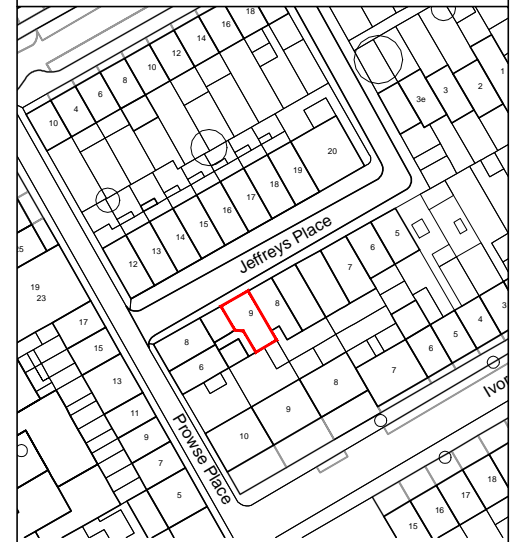

OS PLAN 1:1250

 

APPROX ROOF HEIGHT OF  
8 PROWSE PLACE





APPROX ROOF HEIGHT



FIRST FLOOR




GROUND  
FLOOR

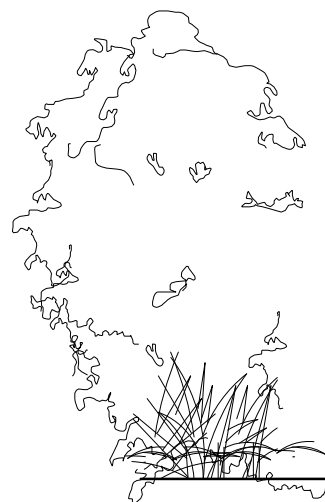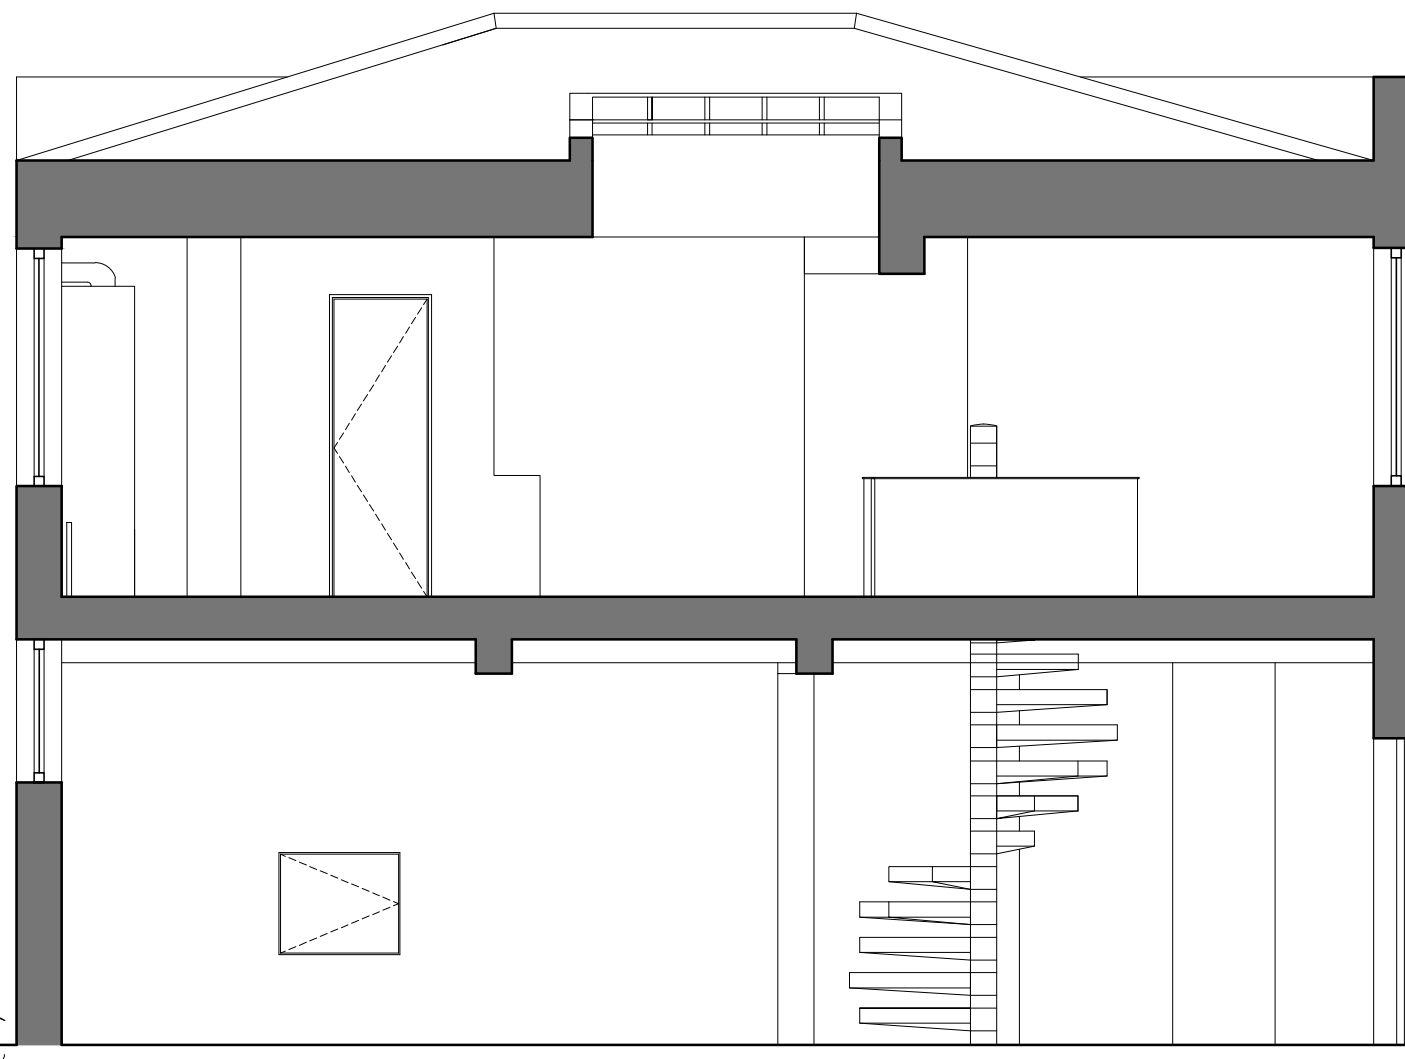

9 Ivor Street garden

9 Jeffrey's Place

Jeffrey's Place

 

| rev. | rev. date | rev. description |
|------|-----------|------------------|
|      |           |                  |

**tasou**  
associates architects + structural engineers

4 Amwell Street, London, EC1R 1UG  
T:020 7713 7070 F:020 7713 7071 E:tasou@tasou.co.uk

project  
9 Jeffrey's Place  
London  
NW1 9PP

drwg title  
Existing Section BB

|                       |                   |           |
|-----------------------|-------------------|-----------|
| date<br>November 2016 | drwg no.<br>EX/07 | rev.<br>/ |
| scale @ A3<br>1:50    | job no.<br>1662   |           |